



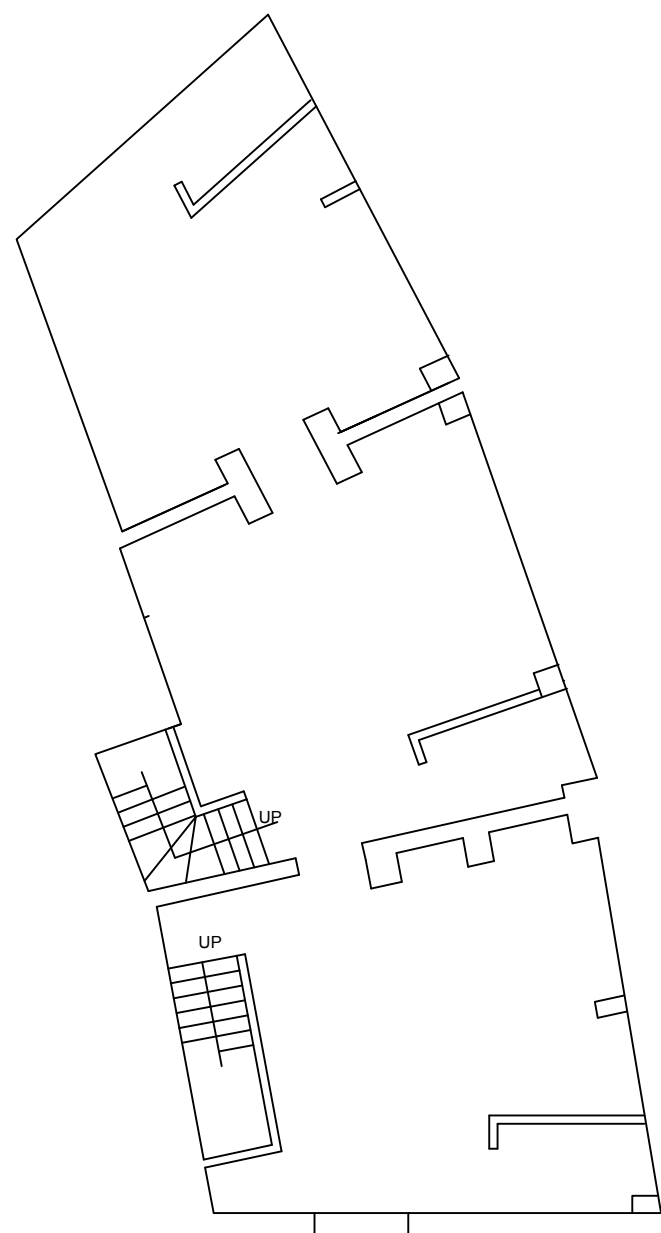

BASEMENT PLAN

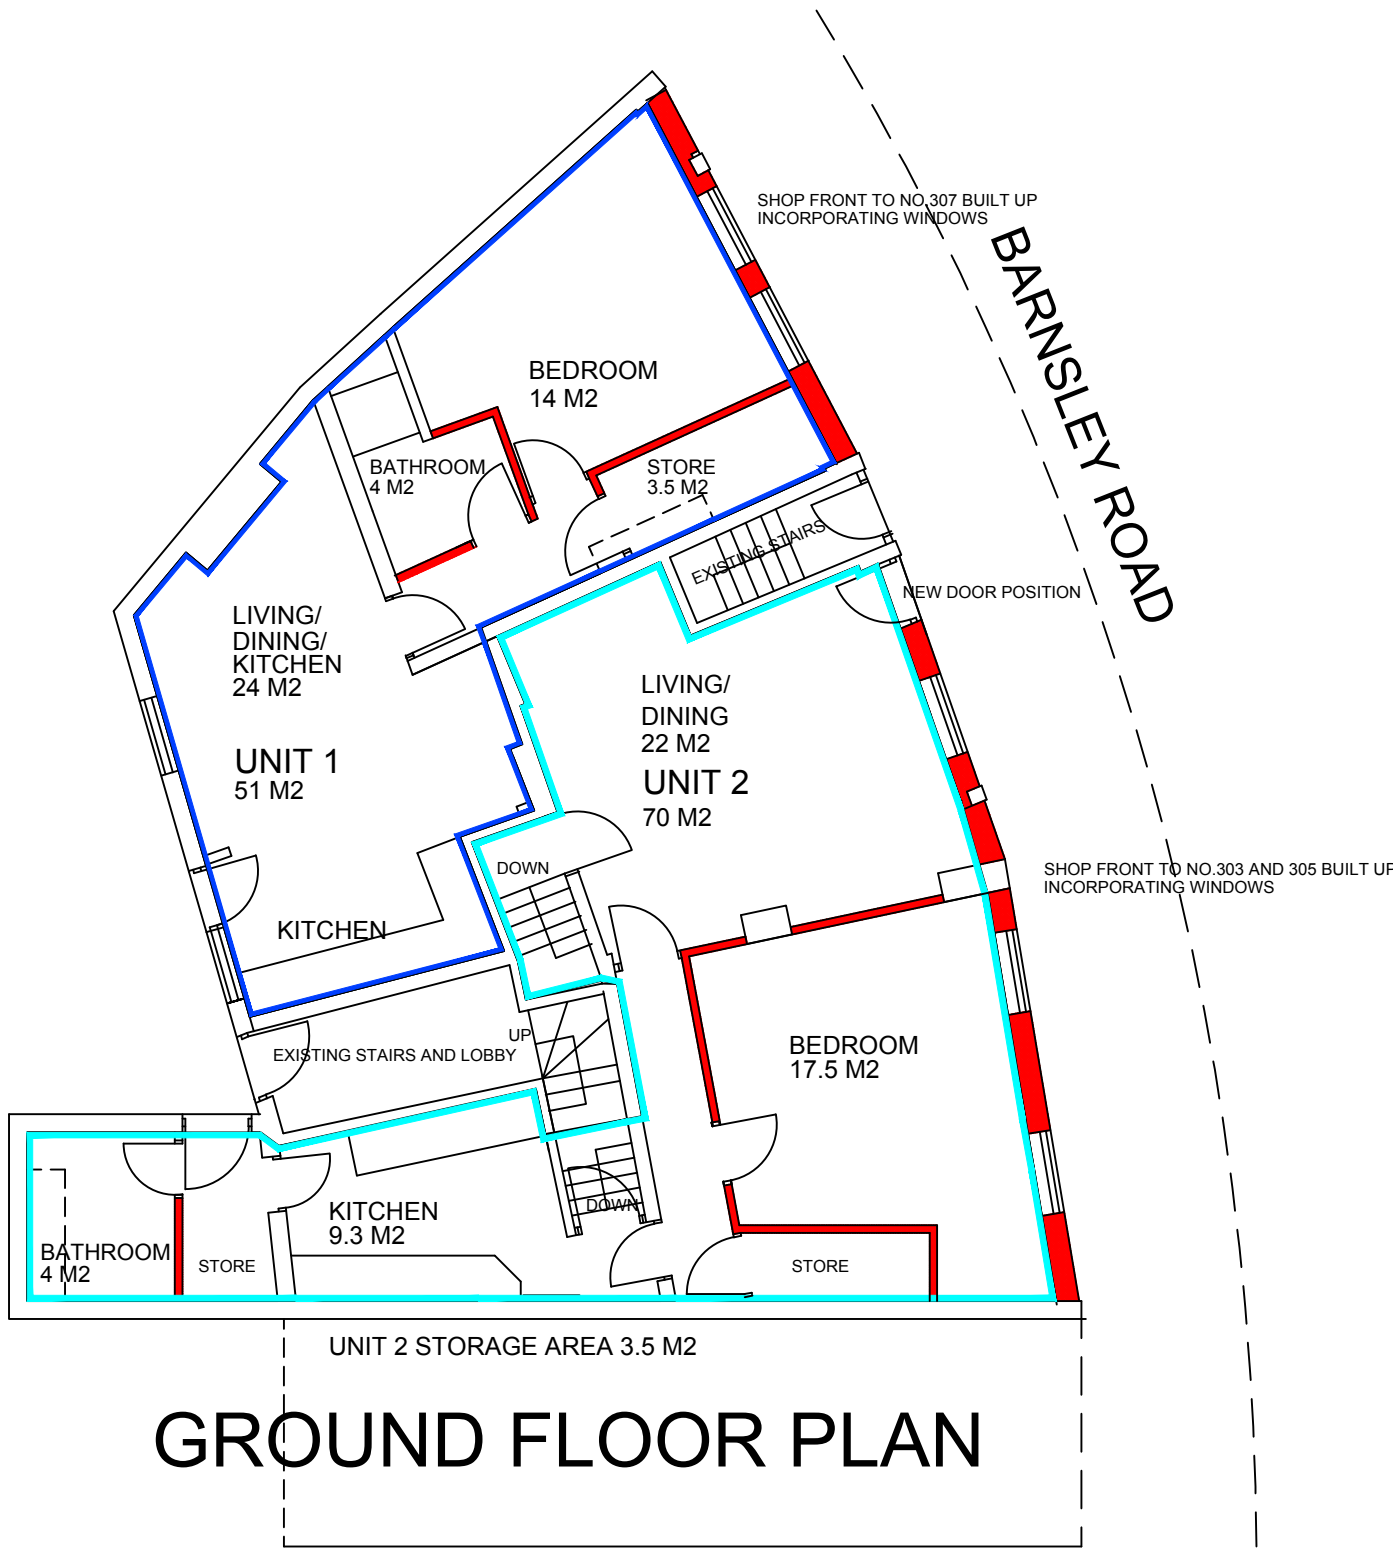


GROUND FLOOR PLAN



SHOP FRONTS TO NOS. 303, 305 AND 307 TO BE BUILT UP
CAVITY WALL CONSTRUCTION WITH RENDER FINISH
UPVC WINDOWS

PROPOSED
ELEVATION TO BARN斯LEY ROAD

1:100 METRES 0 1 2 3 4 5

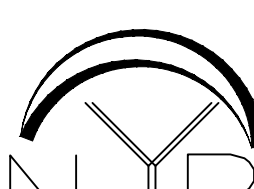	1. THIS DRAWING AND THE COPYRIGHTS AND PATENTS THEREIN ARE THE PROPERTY OF NYP ARCHITECTURAL SERVICES LLP. REGISTERED IN ENGLAND AND WALES No. 4631338 AND MAY BE USED OR REPRODUCED ONLY UNDER CONTRACT. 2. CONTRACTORS AND SUB-CONTRACTORS MUST CHECK AND AGREE ALL DIMENSIONS BEFORE PREPARING SHOP DRAWINGS OR COMMENCING WORK ON SITE. 3. CONTRACTORS ARE RESPONSIBLE FOR INFORMING THE DESIGNER OF ANY DISCREPANCY DISCOVERED ON THIS DRAWING OR BETWEEN THIS DRAWING AND ANY OTHER RELATED DOCUMENT ISSUED UNDER THE STANDARD FORM OF CONTRACT IN RESPECT OF THE WORK. 4. WRITTEN DIMENSIONS ONLY ARE TO BE USED FROM THIS DRAWING. IF IN ANY DOUBT ASK FOR CLARIFICATION.	Revisions.						NYP ARCHITECTURAL SERVICES BUSINESS AND INNOVATION CENTRE, WILTHORPE, BARNESLEY, S75 1JL TEL: 01226 200989 EMAIL: scott@nypas.co.uk stephen@nypas.co.uk									
		Date		Suffix	Description			Date		Suffix	Description						
						Project. 303-307 BARNESLEY ROAD CUDWORTH BARNESLEY S72 8UU						Client.					
						Drawing Title. FLOOR PLANS AND ELEVATION AS PROPOSED						Date. FEBRUARY 2021		Scale. 1:100 @ A2			
												Ref. 101-89		Dwg. No. 201		Rev.	

SHEET SIZE A2