



1 Floor Plan
1 : 50

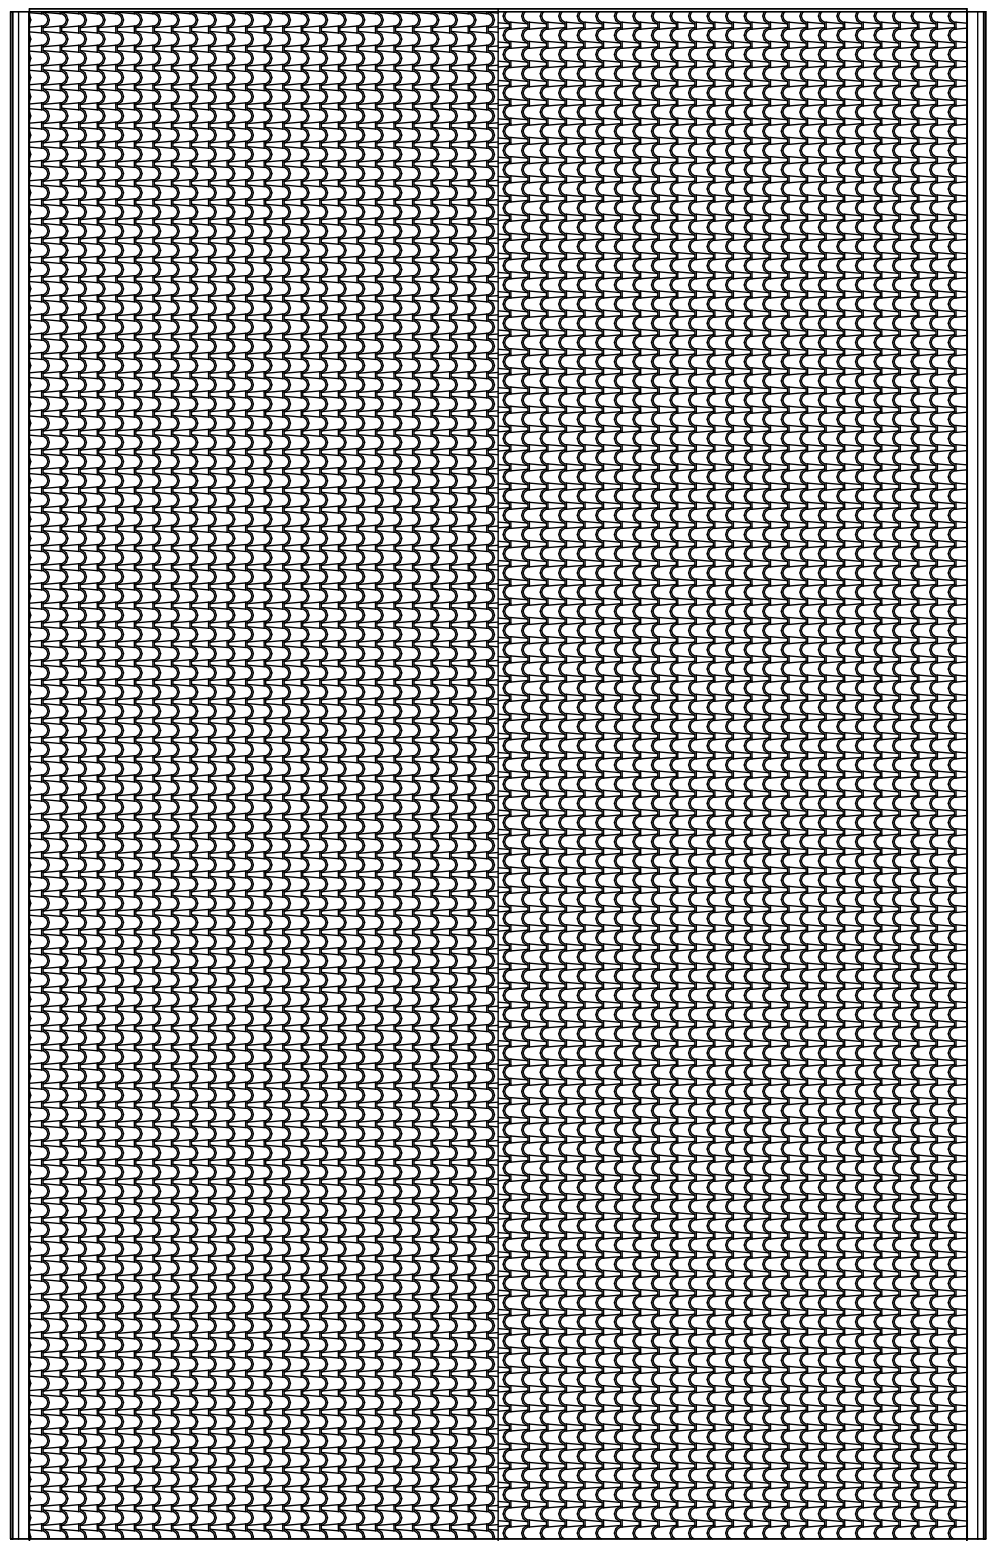


2 Roof Plan
1 : 50


3 North Elevation
1 : 50

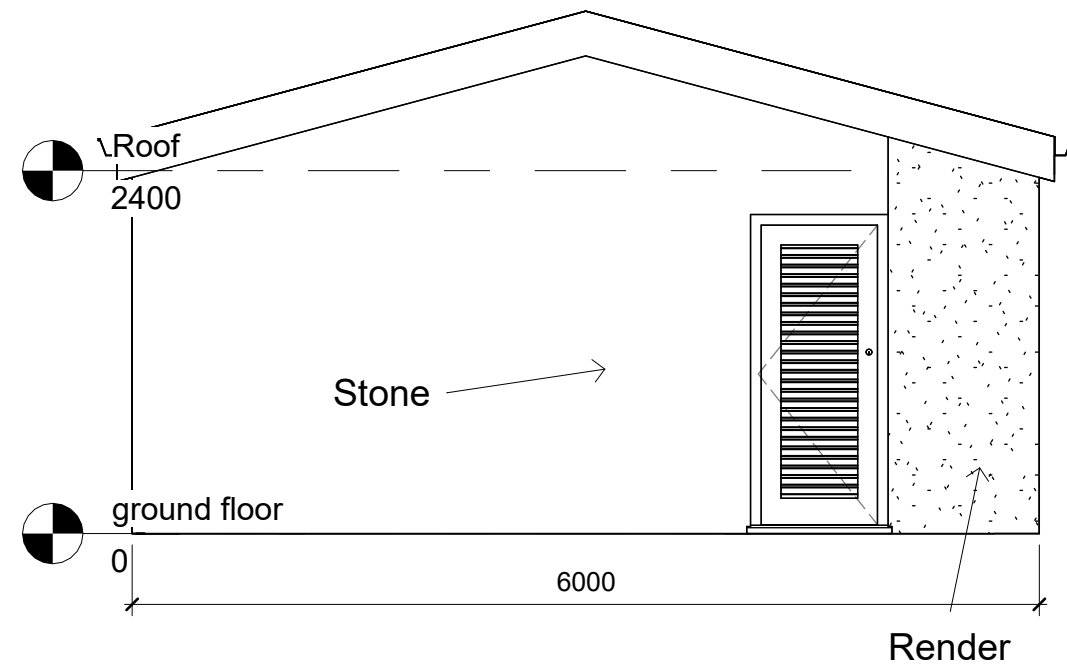


5 South Elevation
1 : 50

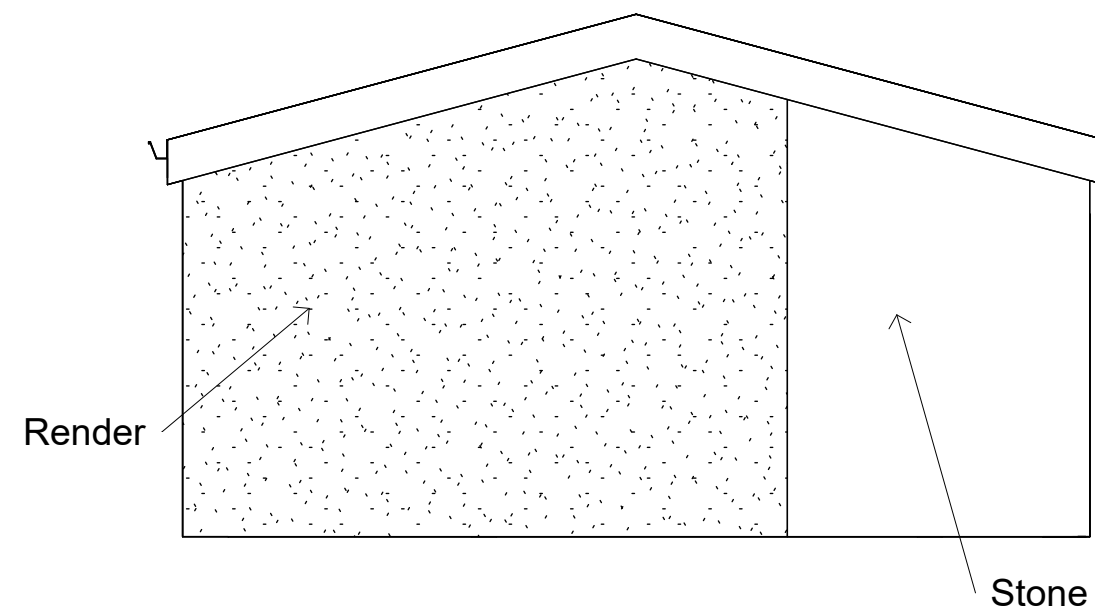


4 East Elevation
1 : 50

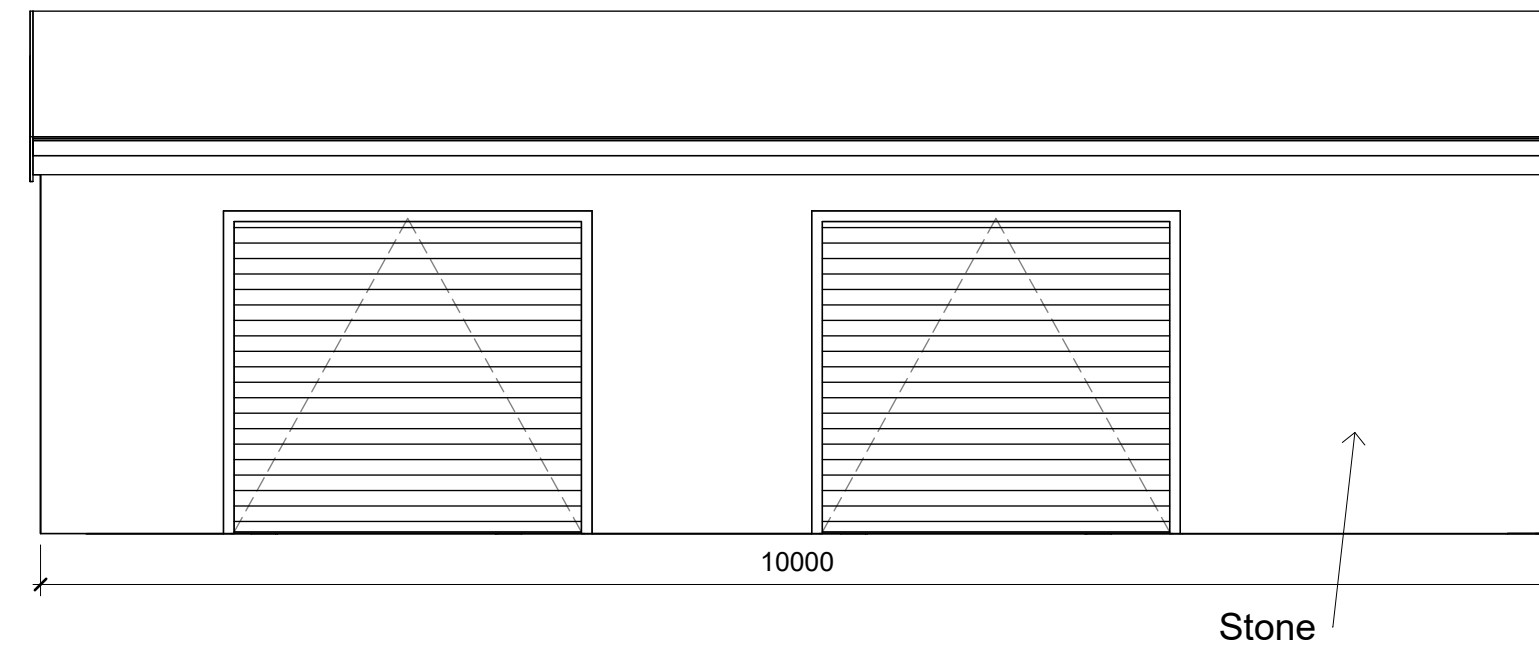

6 West Elevation
1 : 50

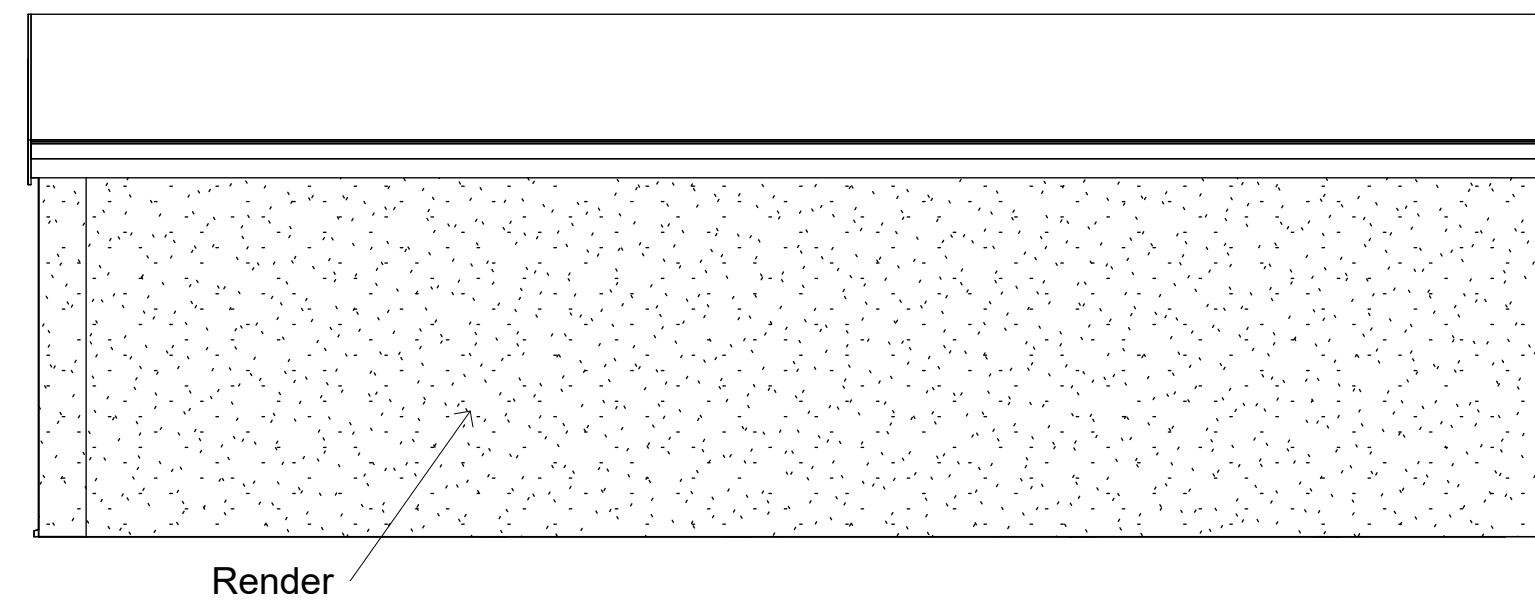

7 Proposed Site Plan
1 : 200

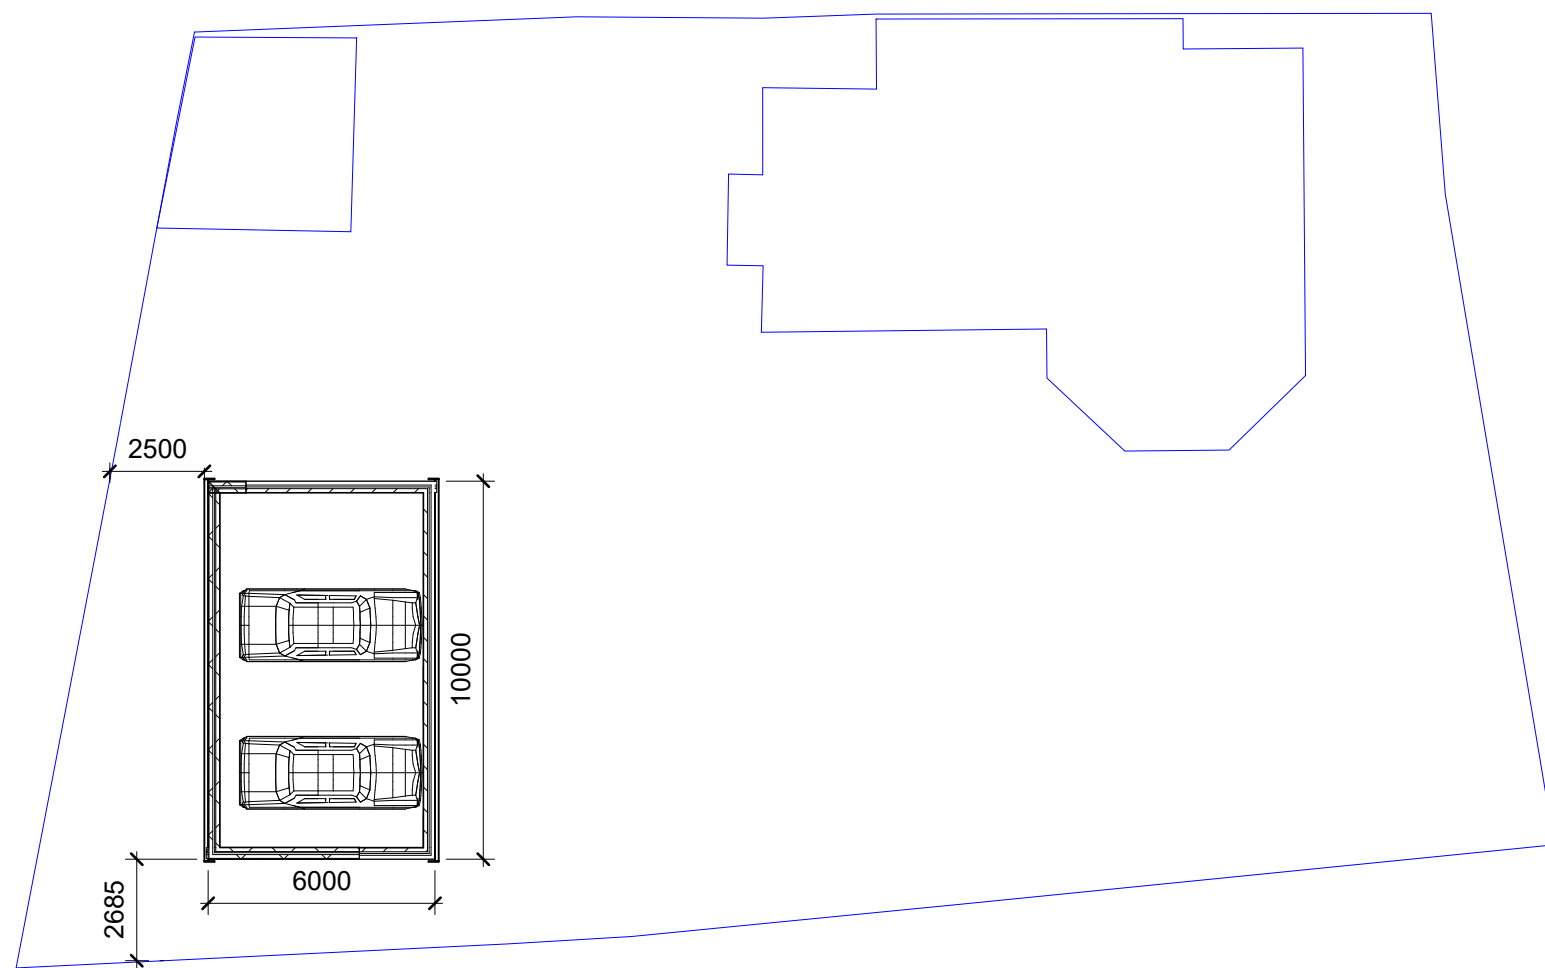

8 Location Plan
1 : 1250



Notes



66 Low Grange Road
Thurnscoe
Rotherham
S63 0LE
Tel: 07966 488928
email: info@abdesignandbuild.co.uk

Project
Proposed Garage to side
of :-
Hunters Cottage
Pogmoor
Barnsley
S75 2JR

Drawing
Proposed Plans and
Elevations
Proposed Site Plan
Existing Location Plan

Drawn By Stuart Allen	Date 29/04/22
--------------------------	------------------

Scale @ A1 size
As indicated

Drawing Number
ABAPA2022DSykes/ 02