


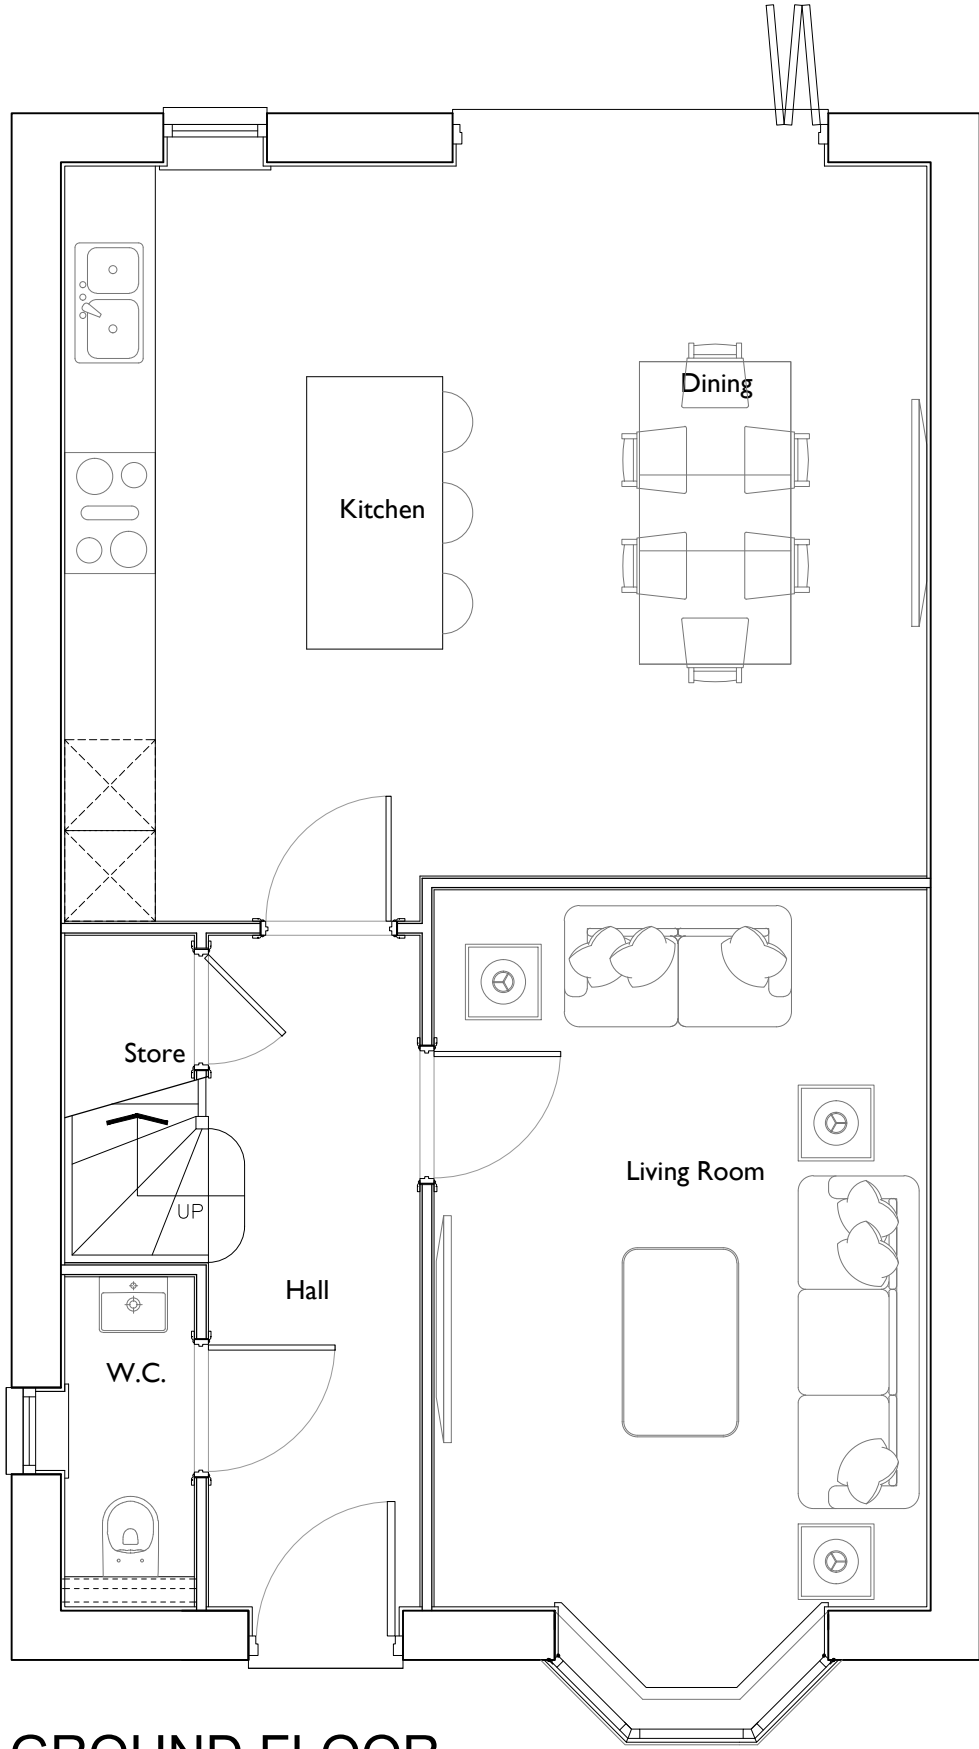

# GROUND FLOOR

AS  
PLOT 18

|                  |                                        |          |                    |                                                             |  |                 |                   |            |         |          |
|------------------|----------------------------------------|----------|--------------------|-------------------------------------------------------------|--|-----------------|-------------------|------------|---------|----------|
| Date<br>06.10.21 | Description<br>Plot numbering updated. | Rev<br>A | House Type<br>N401 | Thorpe Arch Grange<br>Walton Road<br>Thorp Arch<br>LS23 7BA |  | NEWETT<br>HOMES | Scale @ A3        | 1:50       | Date    | 18/03/21 |
|                  |                                        |          |                    |                                                             |  |                 | Drawn             | JL         | Checked |          |
|                  |                                        |          |                    |                                                             |  |                 | Ground Floor Plan |            |         |          |
|                  |                                        |          |                    |                                                             |  |                 | Drawing No.       | TS-N401.01 | Rev.    | A        |