




FRONT ELEVATION

SIDE ELEVATION

REAR ELEVATION

SIDE ELEVATION

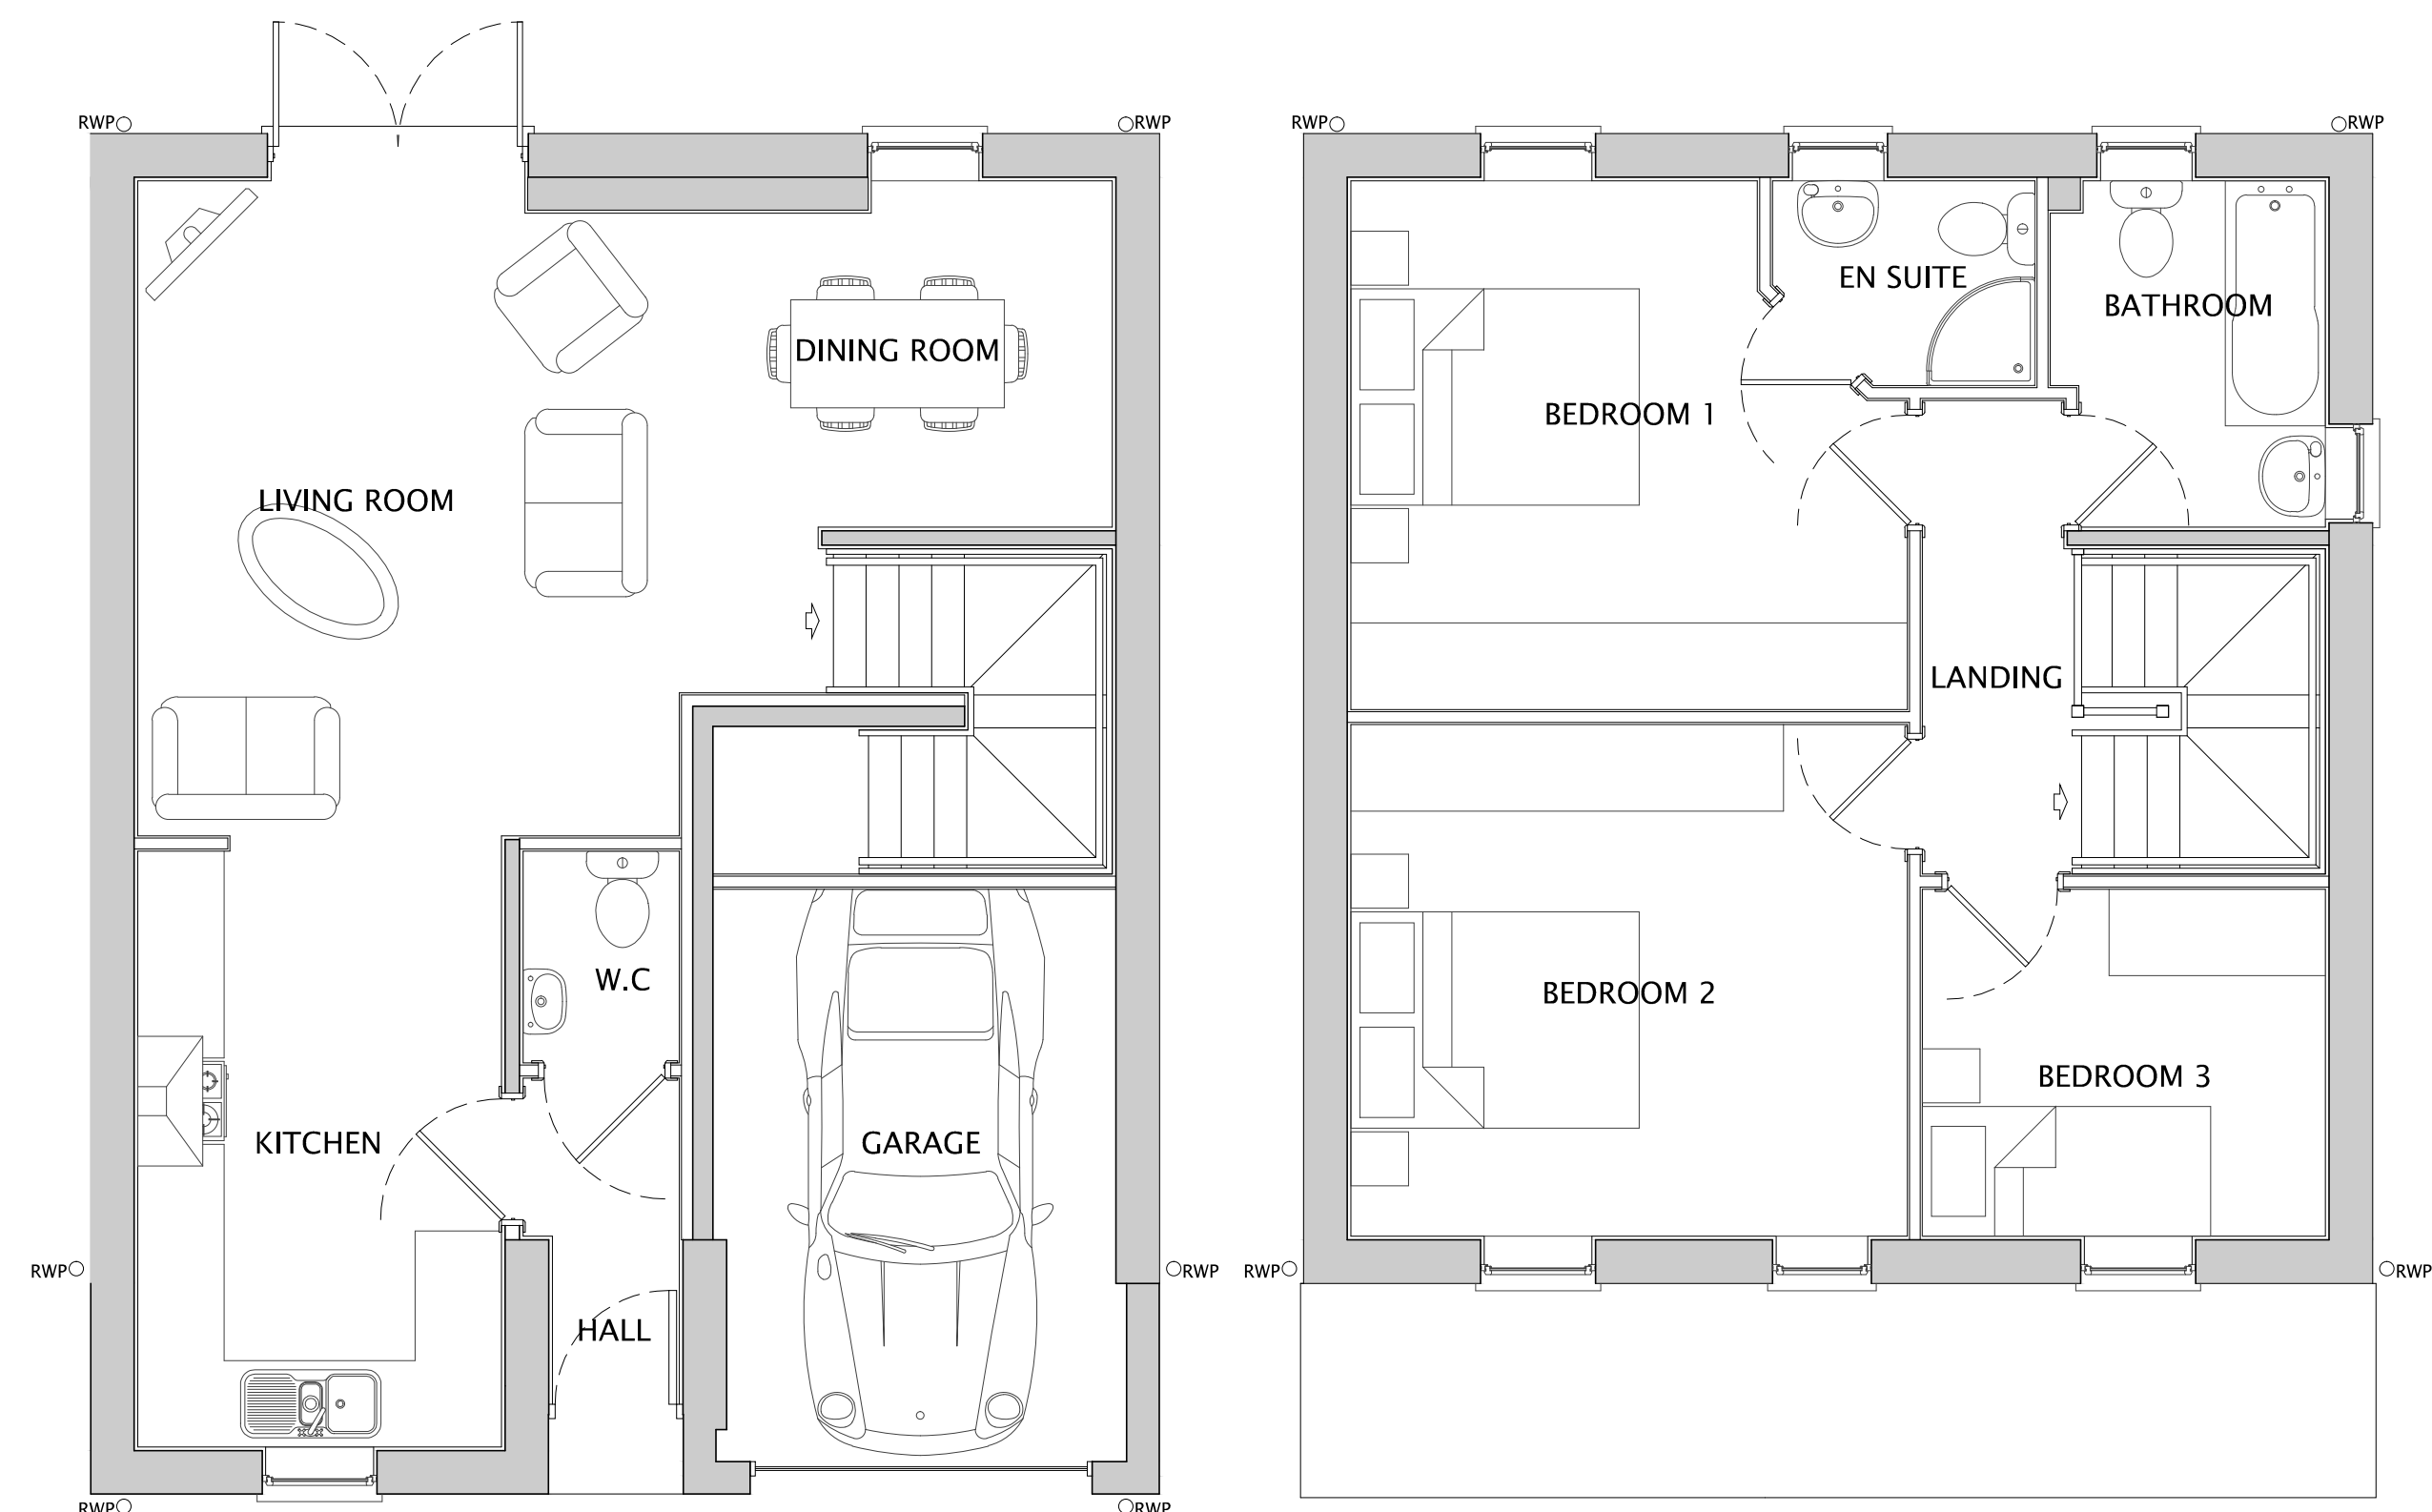

GROUND FLOOR

FIRST FLOOR



BEDROOMS

B	21.02.23	House type floor areas added	THS	LM
A	02.09.22	Flat roof to front elevation replaced with single pitch across entire length.	THS	LM

Rev	Date	Description	Drawn	Check
-----	------	-------------	-------	-------



CLIENT: NETHERTON HOMES
DRAWING NUMBER: P08:4145:1012B

PROJECT: EAST OF WAKEFIELD ROAD, MAPPLEWELL
SCALE @ A1: 1:50

DRAWING: ALLINGTON+ (OP) PLANS & ELEVATIONS
DRAWN: JP
CHECKED: LM
DATE: OCT 21
DATE: OCT 21

JRP Associates
14 Mariner Court,
Calder Park, Wakefield, WF4 3FL
T 01924 383322
E info@jrpassoc.co.uk
W jrpassoc.co.uk

