


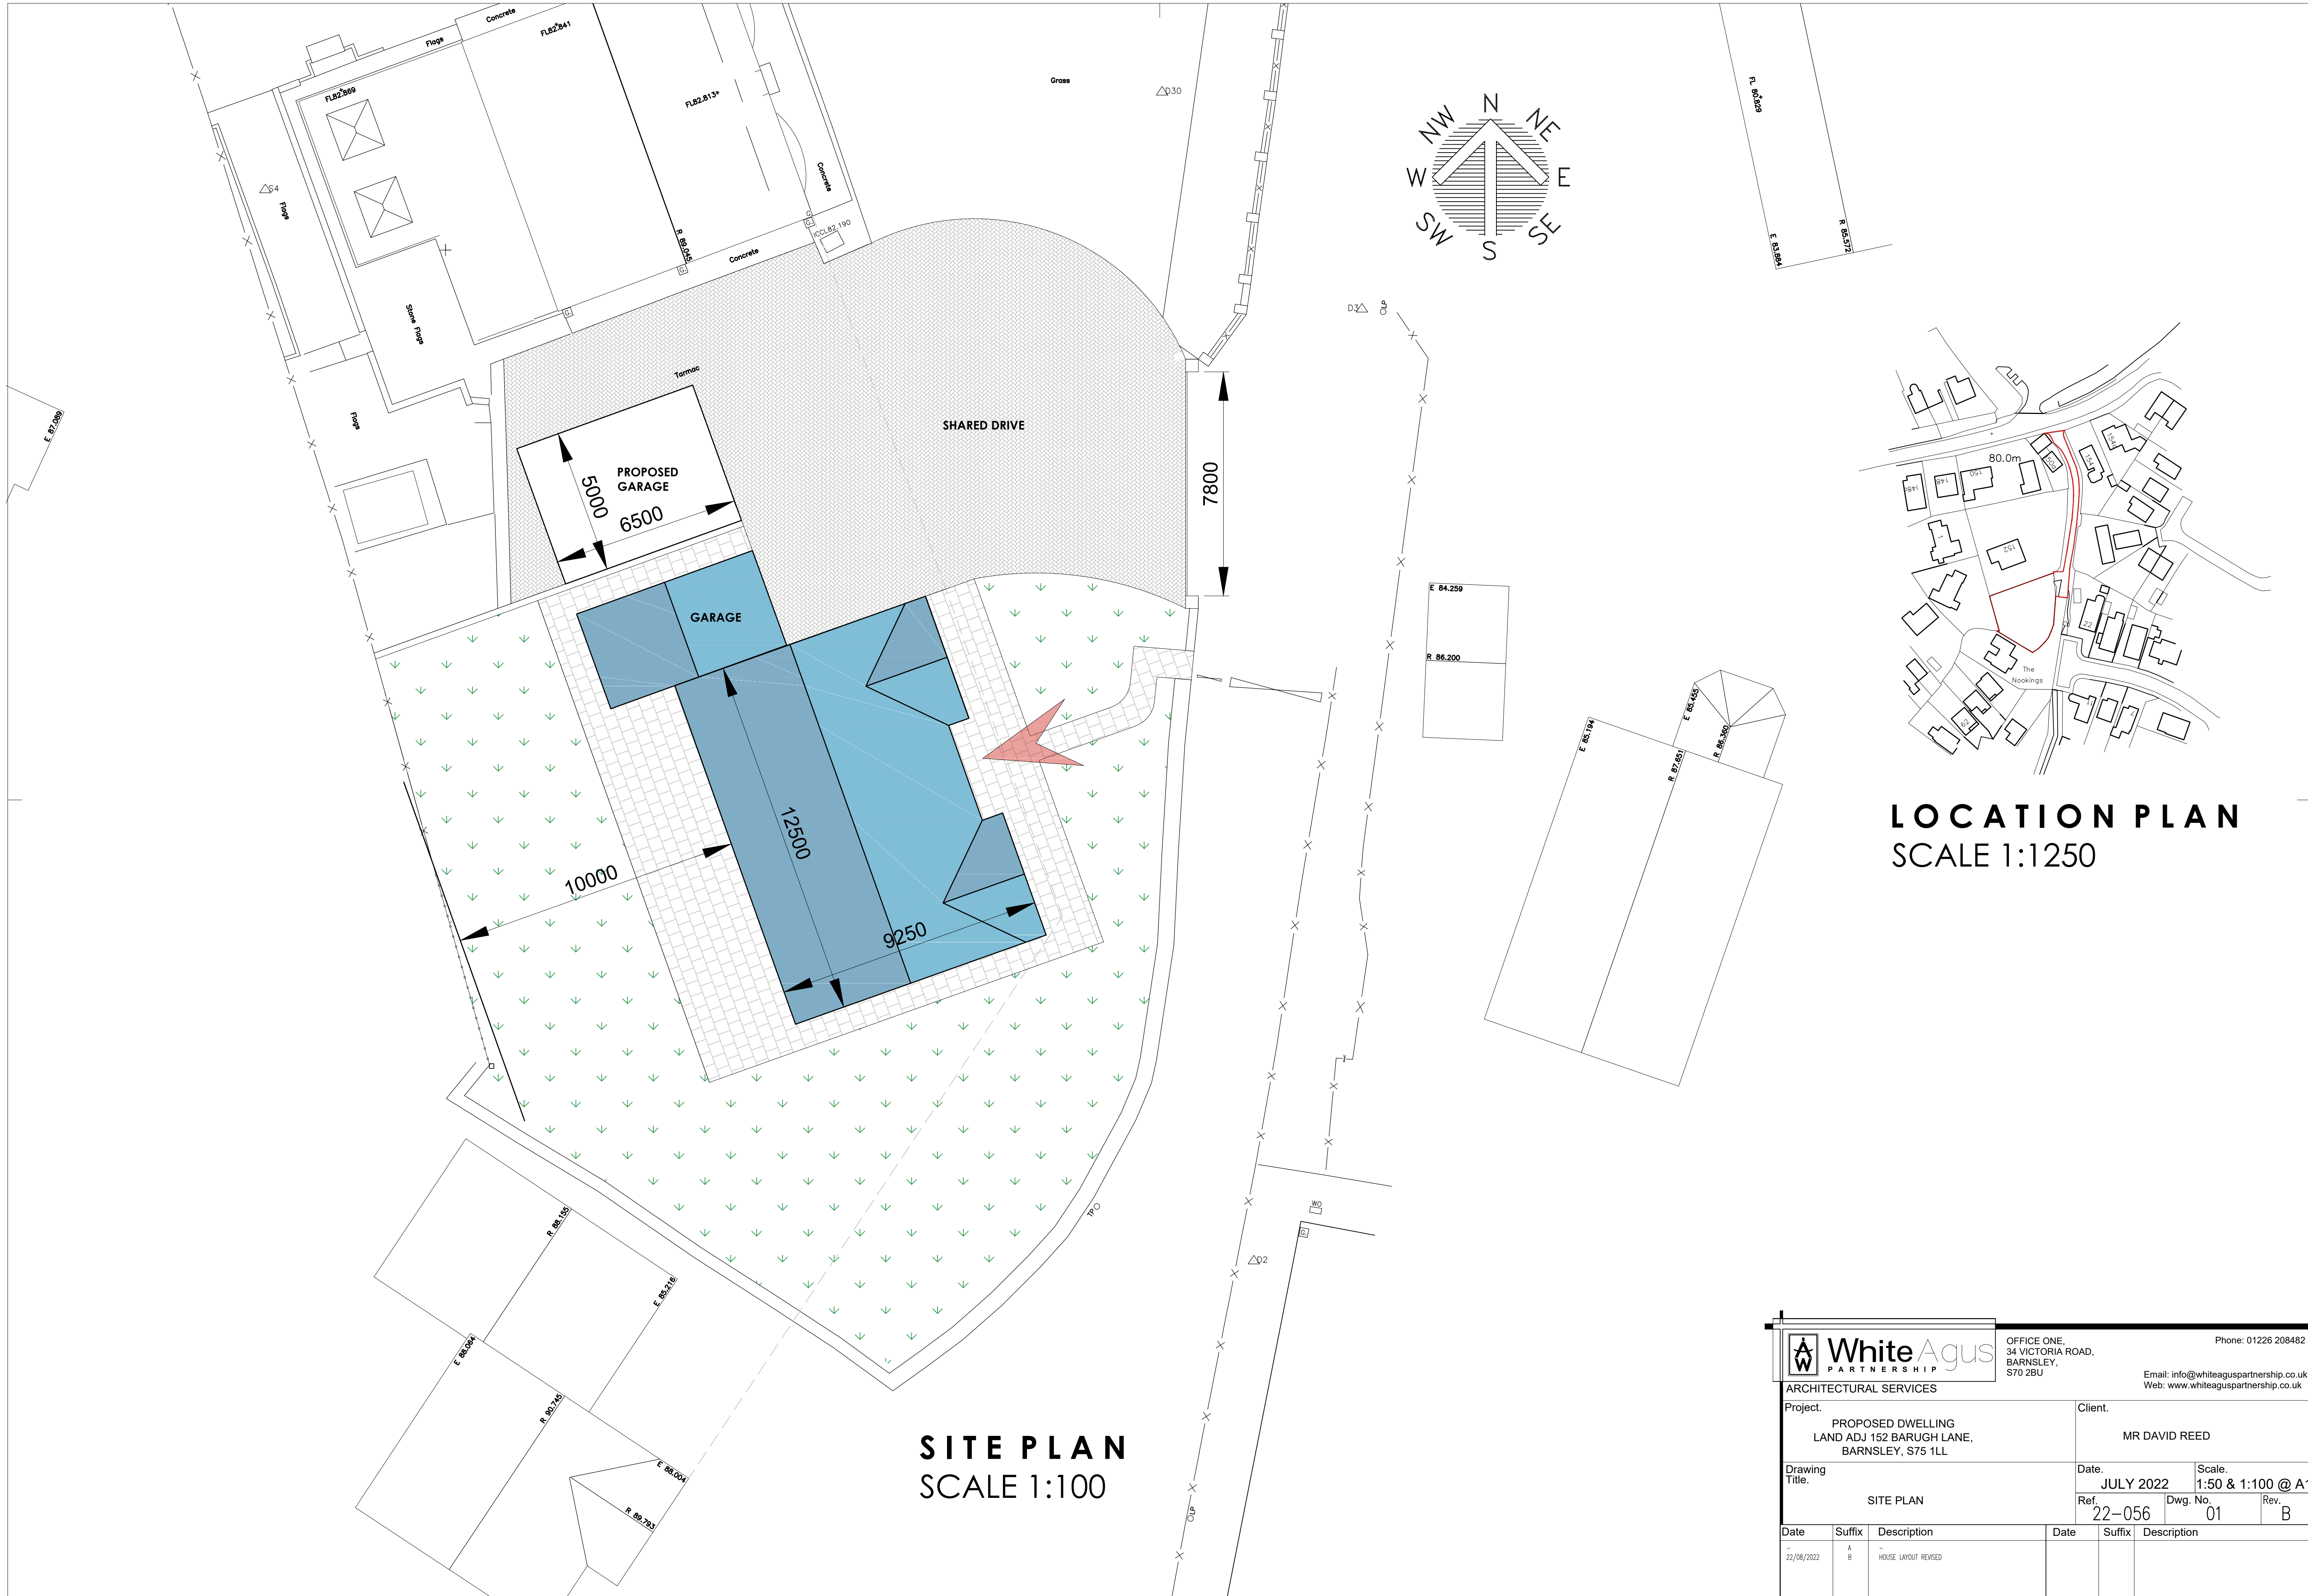

LOCATION PLAN
SCALE 1:1250

 WhiteAgus PARTNERSHIP			OFFICE ONE, 34 VICTORIA ROAD, BARNSELEY, S70 2BU			Phone: 01226 208482			
ARCHITECTURAL SERVICES						Email: info@whiteaguspартnership.co.uk Web: www.whiteaguspартnership.co.uk			
Project. PROPOSED DWELLING LAND ADJ 152 BARUGH LANE, BARNSELEY, S75 1LL					Client. MR DAVID REED				
Drawing Title. SITE PLAN					Date. JULY 2022		Scale. 1:50 & 1:100 @ A		
					Ref. 22-056		Dwg. No. 01		Rev. B
Date	Suffix	Description			Date	Suffix	Description		
22/08/2022	A B	HOUSE LAYOUT REVISED							