


**NOTES**

- 1 ALL WORK TO BE CARRIED OUT IN ACCORDANCE WITH THE BUILDING REGULATIONS AND THE REQUIREMENTS OF THE LOCAL AUTHORITY.
- 2 NO DIMENSIONS TO BE SCALED FROM THIS DRAWING.
- 3 THE CONTRACTOR SHALL VERIFY ALL LEVELS AND DIMENSIONS ON THE BEFORE COMMENCEMENT OF WORK.
- 4 ON SITE ALTERATIONS TO THE CONSTRUCTION OR FINISHES SHOWN OR IMPLIED ON THIS DRAWING MUST BE DRAWN TO THE ATTENTION OF THE ARCHITECT BEFORE SUCH WORK IS UNDERTAKEN.
- 5 ALL TIMBERS REQUIRE PRESERVATIVE TREATMENT

© COPYRIGHT RESERVED

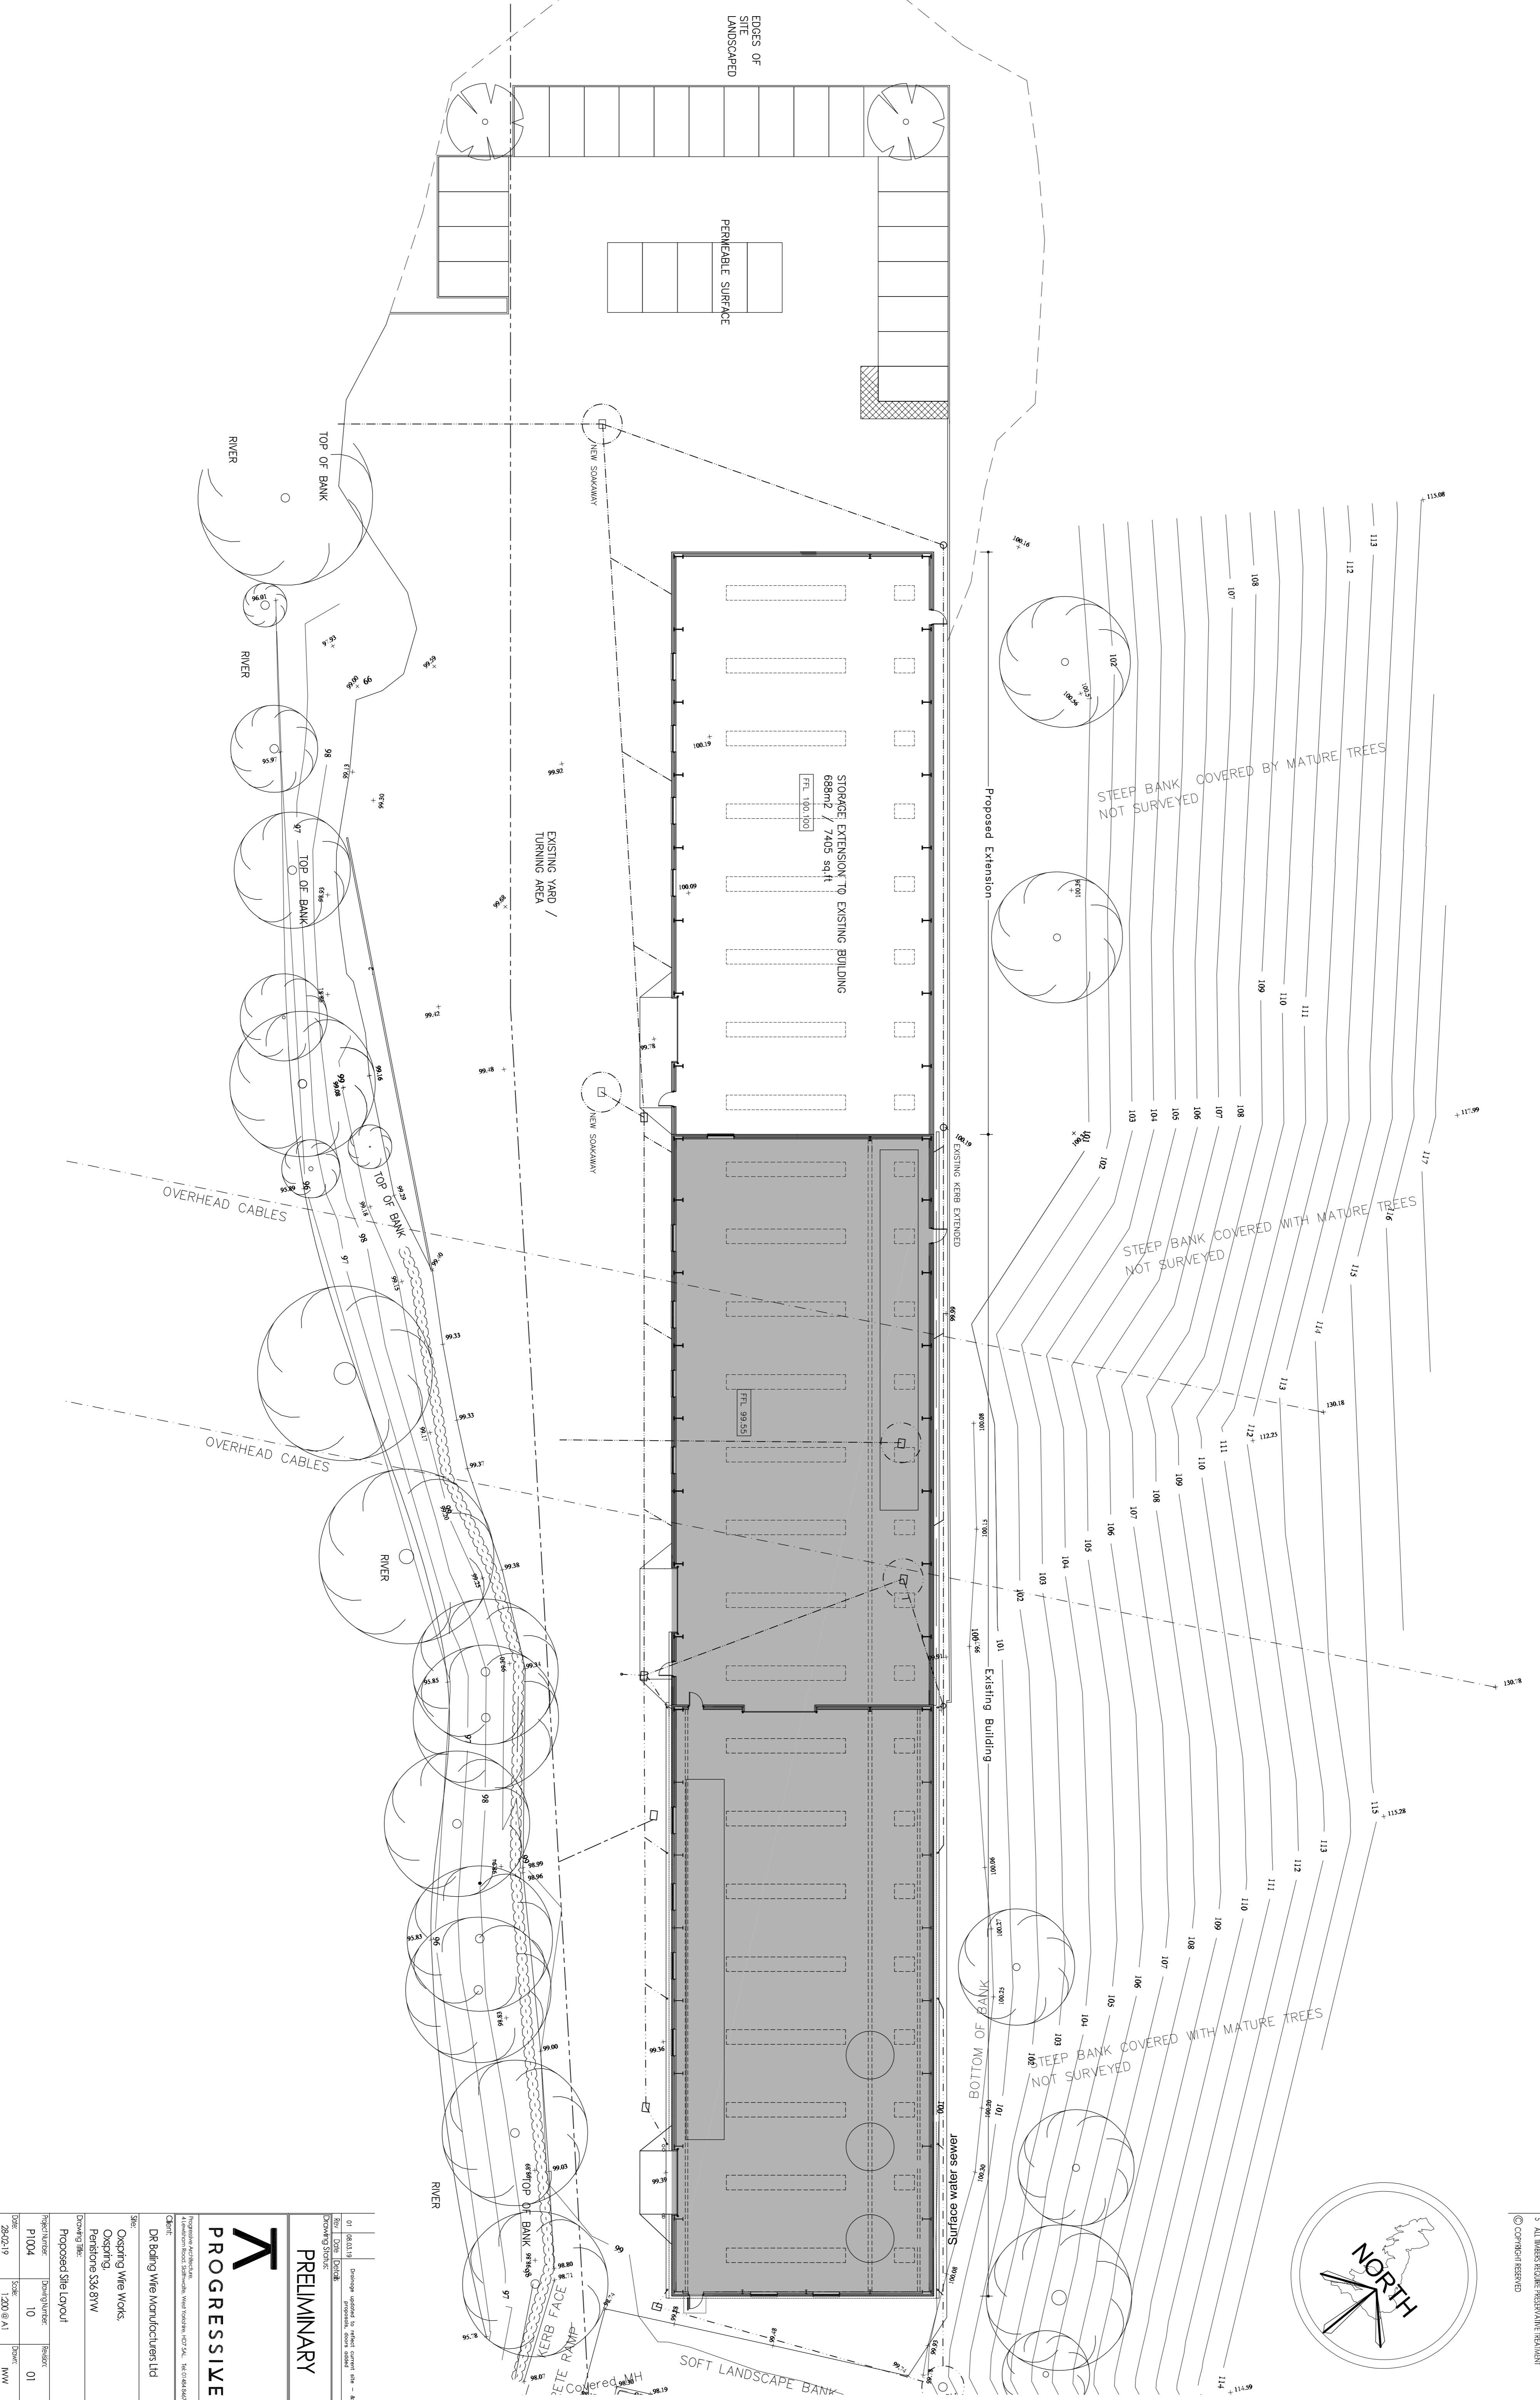

01 10/11/16 Drawings updated to reflect current site - 4  
 02 10/11/16 Site plan, topography, contours, trees, etc.  
 03 10/11/16 Proposed site layout  
 04 10/11/16 Proposed site layout

**PROGRESSIVE**

**PRELIMINARY**

DR Building Wire Manufacturers Ltd

Site: Oaking Wire Works, Oaking, Penistone S36 8W

Project Number: P1004  
 Drawing Number: 10  
 Scale: 1:200 @ A1  
 Date: 28/02/19