


Site Plan 1:500
With Higham Lane highways improvements

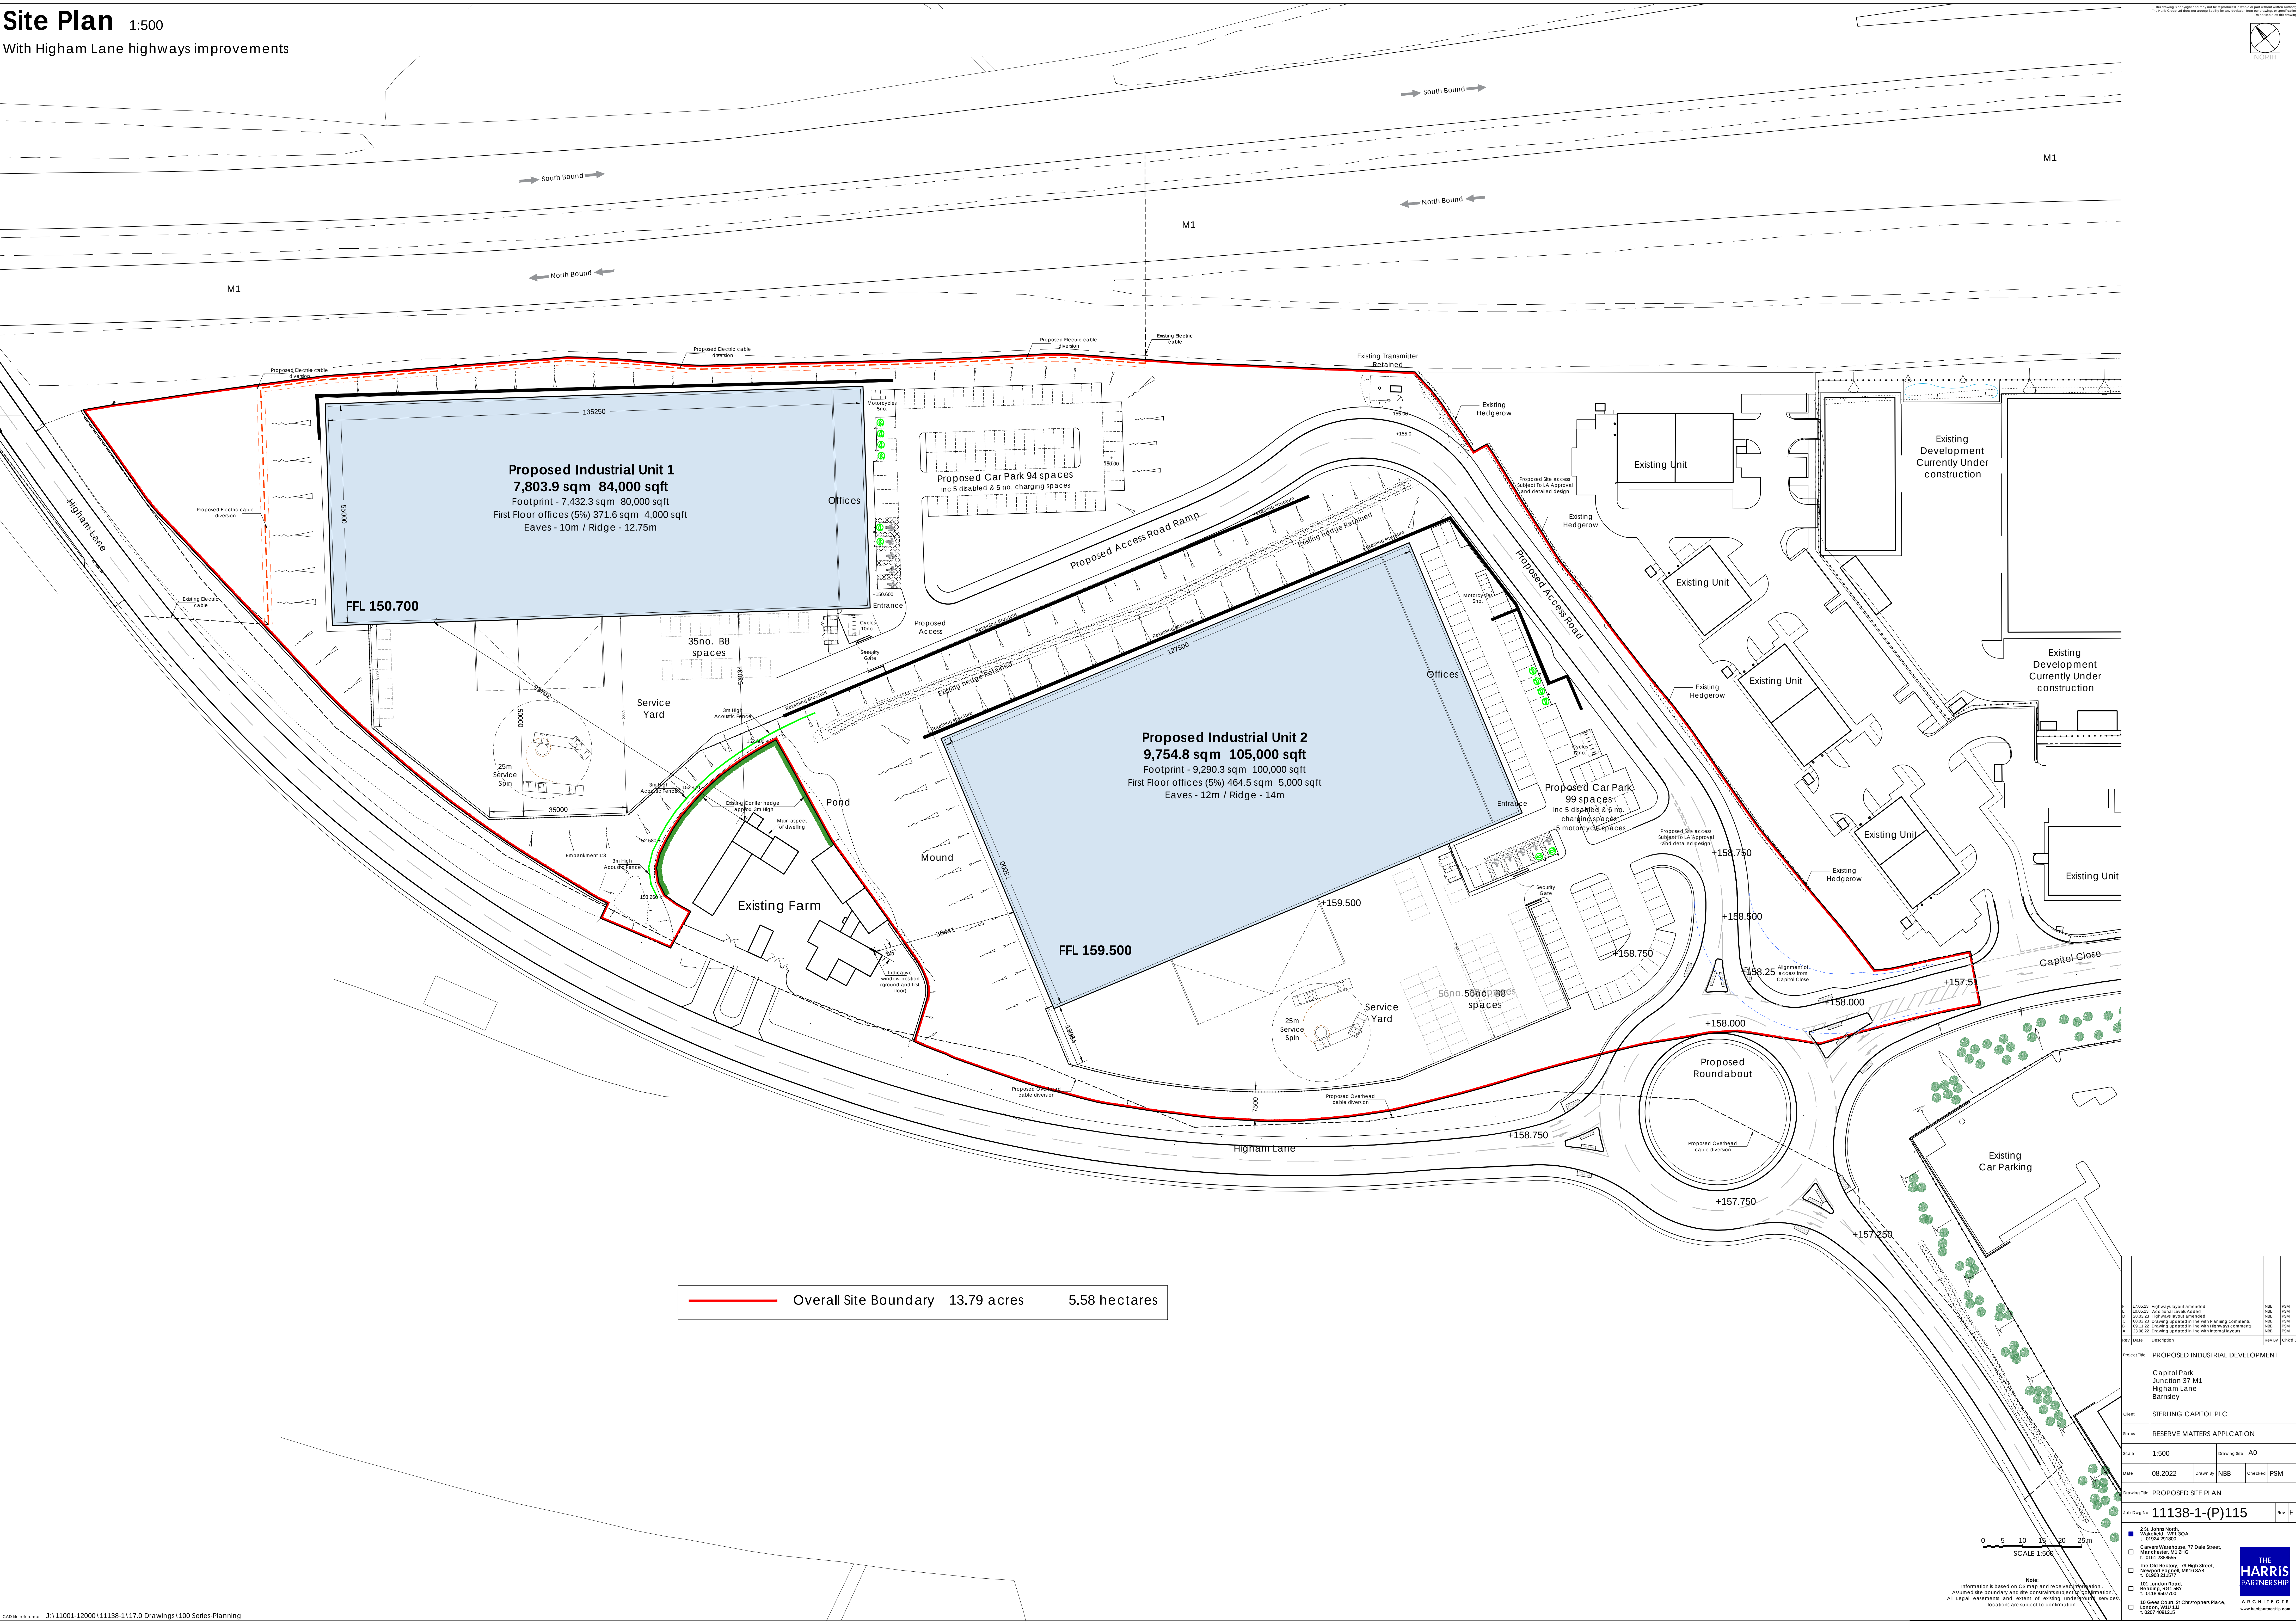

Overall Site Boundary 13.79 acres 5.58 hectares

SCALE 1:500

Project Title		PROPOSED INDUSTRIAL DEVELOPMENT	
Client		STERLING CAPITOL PLC	
Status		RESERVE MATTERS APPLICATION	
Scale	1:500	Drawing Set	AO
Date	08.2022	Drawn By	NBB
Drawing Title		Checked By	PSM
Job-Comp No		11138-1-(P)115	
Rev		F	

17.08.22 Highways layout amended NBB PSM
18.08.22 Address lines added NBB PSM
18.08.22 Highways layout amended NBB PSM
18.08.22 Drawing updated in line with planning comments NBB PSM
18.08.22 Drawing updated in line with highway comments NBB PSM
25.08.22 Drawing updated in line with internal layouts NBB PSM

30-30-30 South
Wardens, M1 J34
L 0304 25000

Carvers Warehouse, 77 Dale Street,
Manchester, M1 2AG,
L 0345 738855

The Old Rectory, 79 High Street,
Newport Pagnell, MK16 8AB
L 0308 211177

101 London Road,
Reading, RG1 1PR
L 0118 960700

150 Great Court St, Chislehurst Place,
London, W21 2JZ
L 0207 602155

THE HARRIS PARTNERSHIP
A R C H I T E C T S
www.harrispartnership.co.uk

Information is based on OS map and received information.
Assumed site boundary and site constraints subject to confirmation.
All legal easements and extent of existing underground services
locations are subject to confirmation.