



Drawing No.	Rev No.
MCG003 -004	A

DO NOT SCALE: Contractor to check all dimensions and report any omissions or errors

**NOTES**

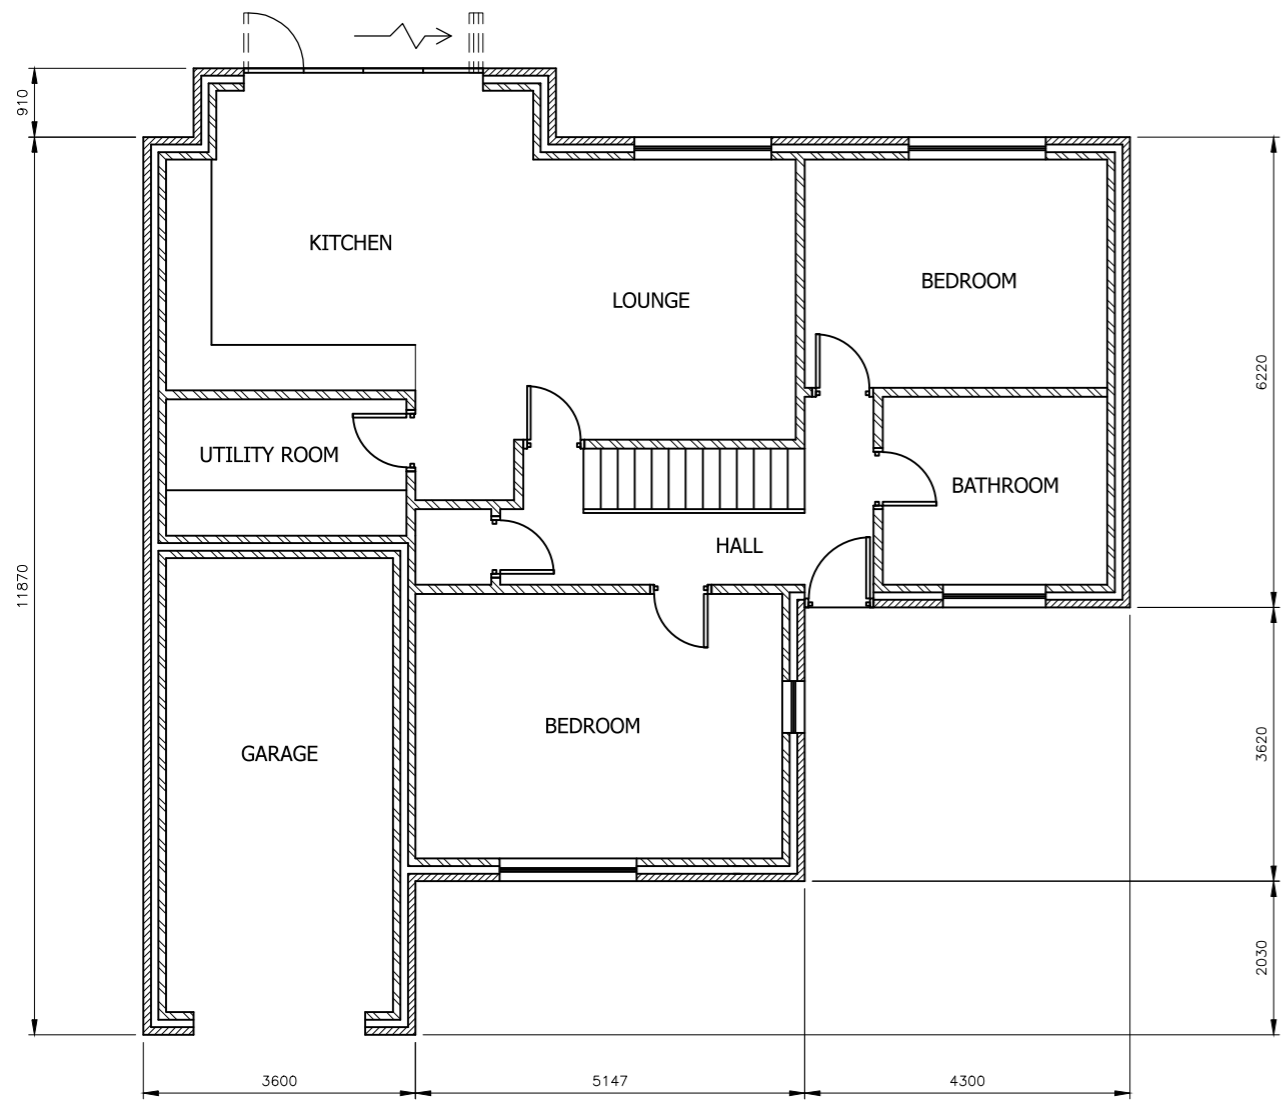

PROPOSED GROUND FLOOR PLAN  
SCALE 1:100 AT A3

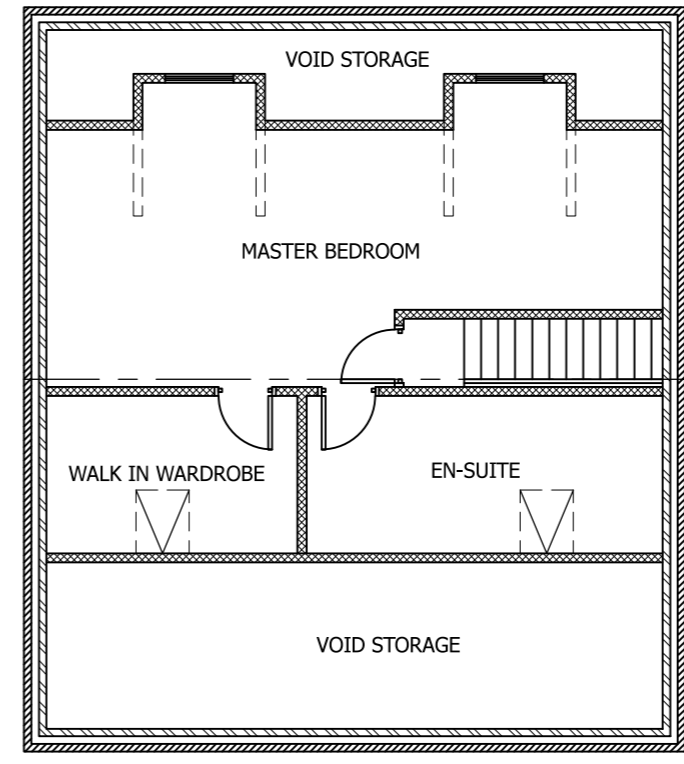

PROPOSED FIRST FLOOR PLAN  
SCALE 1:100 AT A3

A	SIZE REDUCED	JRB		18/08/20	
Rev	Description	By	Chk	App	Date

JRB DESIGNS Ltd  
1 Saville Road  
Cudworth  
Barnsley  
S72 8LT  
Tel: 01226 383542  
Fax: 01226 380078  
Mob: 07970 541192  
Email: john@jrbdesigns.co.uk

This drawing is copyright. © jrbdesigns Ltd.

Client **MR. C GOLDIE**

Drawing Title **PROPOSED PLANS**

Address **7 CLAYCLIFFE AVENUE  
REDBROOK  
BARNSELY  
S75 1HJ**

Project Title **PROPOSED NEW  
DETACHED DWELLING**

Purpose of Issue **PLANNING**

Drawing Status **FIRST ISSUE**

Scale at A3 AS SHOWN	Drawn By LAB	Date 26/03/2020
Checked By	Date 26/03/2020	Approved By Date 26/03/2020
Project No. <b>MCG003</b>	Drawing No. <b>004</b>	Revision <b>A</b>

APPROVAL  INFORMATION  TENDER  CONTRACT  CONSTRUCTION