

EXISTING BUILDING

PEEL STREET

FOOTPATH

EXISTING FRONT ELEVATION
SCALE 1:50

EXISTING BUILDING

PROPOSED BT STREETHUB UNIT
(1236 x 350 x 2980)

PEEL STREET

FOOTPATH

PROPOSED FRONT ELEVATION
SCALE 1:50

GENERAL NOTES

Use written dimensions only, do not scale from drawing. Use latest revision of all referenced information.


LAT 53.552235 LONG -1.48480

Rev	Date	Description	Drawn	Chkd
A	10/02/2026	New BT Streethub Structure	AKN	ABH




PROPOSED PHOTOMONTAGE
NTS

HOME BARGAINS

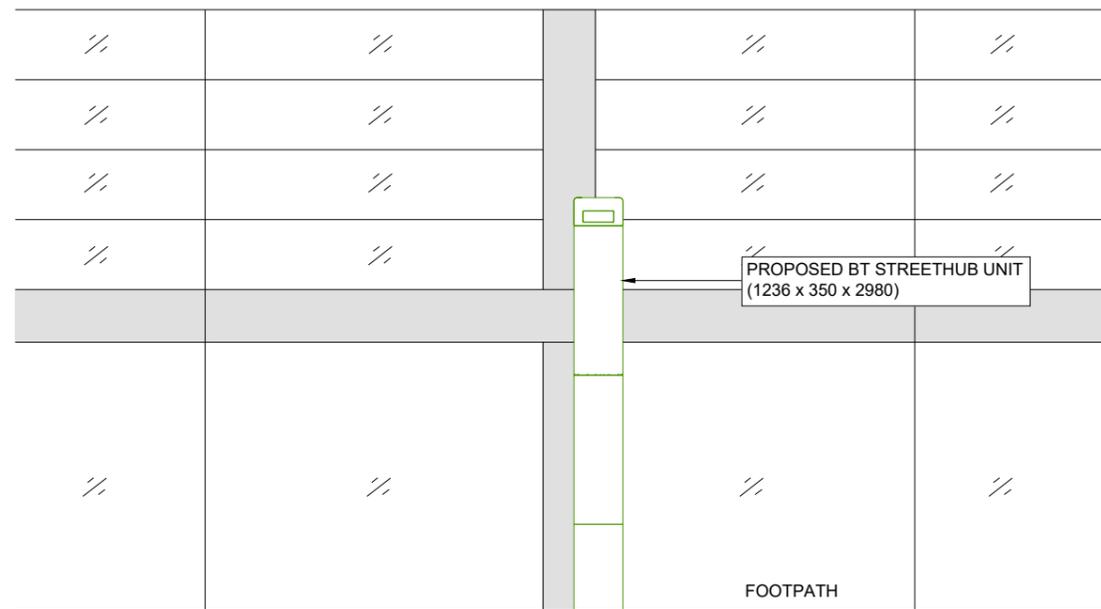

PROPOSED SIDE ELEVATION
SCALE 1:50

 

Drg Status
PLANNING

Cell No. & Name

3-BNY009b

Site Name & Address

Pavement o/s Home Bargains,
Peel Street, Barnsley, S70 2RL

Drawing Title

EXISTING AND PROPOSED
ELEVATIONS

Scale 1:50 Date 10/02/2026

Drawn By AKN Checked By ABH

Drawing Number 003 Revision A