


|             |         |
|-------------|---------|
| Drawing No. | Rev No. |
| MMC001 -003 |         |

IF IN DOUBT ASK!


| SCALE BARS |    |    |    |    |    |
|------------|----|----|----|----|----|
| 1:100      | 1  | 2  | 3  | 4  | 5  |
| 1:200      | 2  | 4  | 6  | 8  | 10 |
| 1:500      | 5  | 10 | 15 | 20 | 25 |
| 1:1250     | 25 |    | 50 |    |    |

DO NOT SCALE: Contractor to check all dimensions and report any omissions or errors


**NOTES**

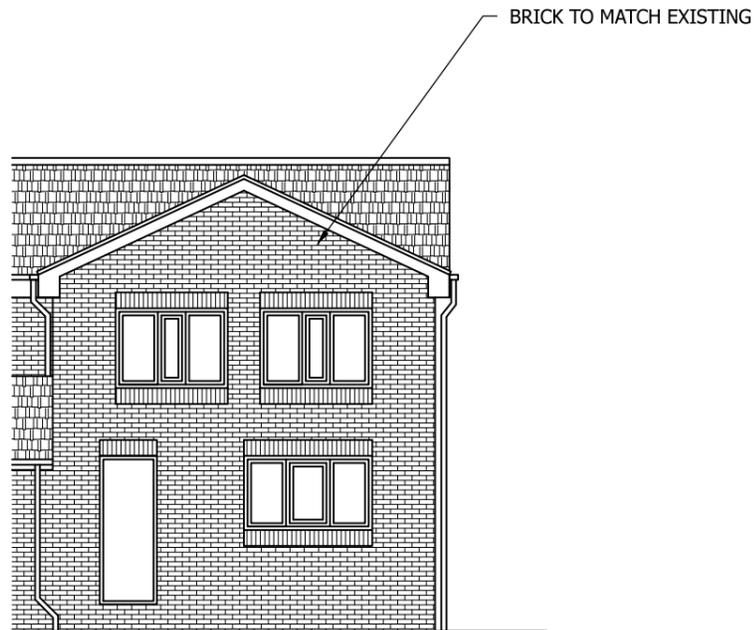


PROPOSED FRONT ELEVATION  
SCALE 1:100 AT A3

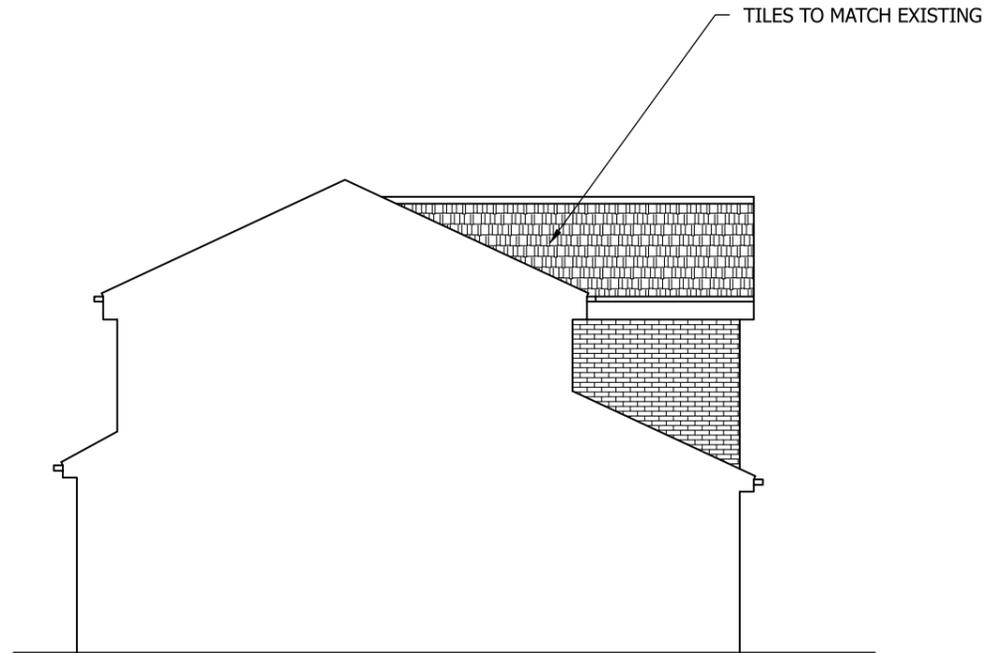

PROPOSED END ELEVATION  
SCALE 1:100 AT A3

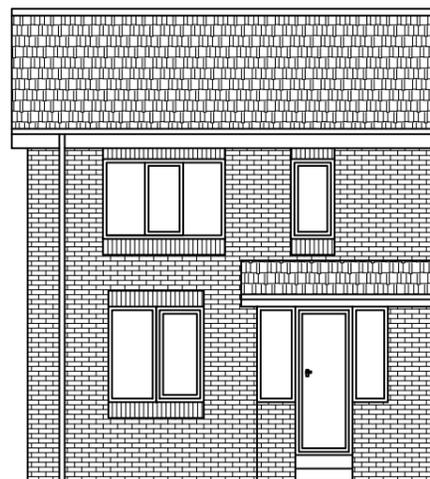

PROPOSED REAR ELEVATION  
SCALE 1:100 AT A3

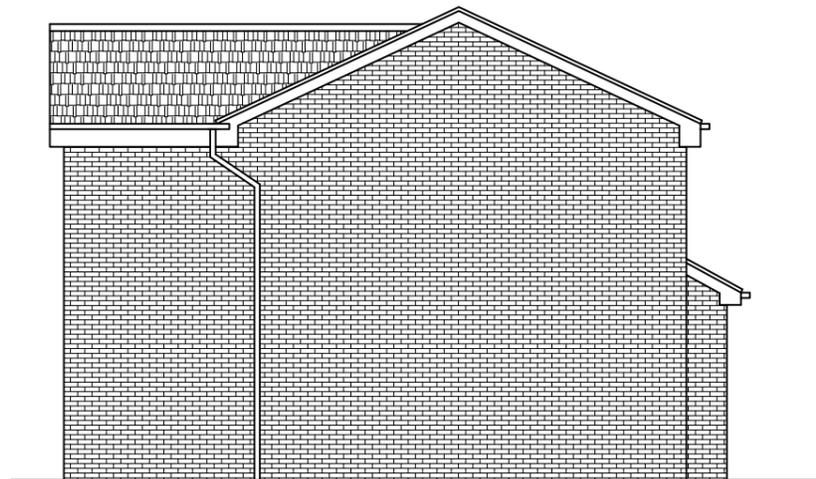

PROPOSED END ELEVATION  
SCALE 1:100 AT A3

| Rev | Description | By | Chk | App | Date |
|-----|-------------|----|-----|-----|------|
|-----|-------------|----|-----|-----|------|

JRB DESIGNS Ltd  
1 Saville Road  
Cudworth  
Barnsley  
S72 8LT  
Tel: 01226 383542  
Fax: 01226 380078  
Mob: 07970 541192  
Email: john@jrbdesigns.co.uk

This drawing is copyright. © jrbdesigns Ltd.

Client **MR. M CWIKZICZ**

Drawing Title **PROPOSED ELEVATIONS**

Address **5 BUDE COURT  
MONK BRETTON  
BARNSELY  
S71 2QP**

Project Title **PROPOSED TWO STOREY  
FRONT EXTENSION**

Purpose of Issue: **PLANNING**

Drawing Status **FIRST ISSUE**

|                              |                           |                                   |
|------------------------------|---------------------------|-----------------------------------|
| Scale at A3<br>AS SHOWN      | Drawn By<br>JRB           | Date<br>27/07/2025                |
| Checked By                   | Date<br>27/07/2025        | Approved By<br>Date<br>27/07/2025 |
| Project No.<br><b>MMC001</b> | Drawing No.<br><b>003</b> | Revision<br><b>-</b>              |

APPROVAL  INFORMATION  TENDER  CONTRACT  CONSTRUCTION