




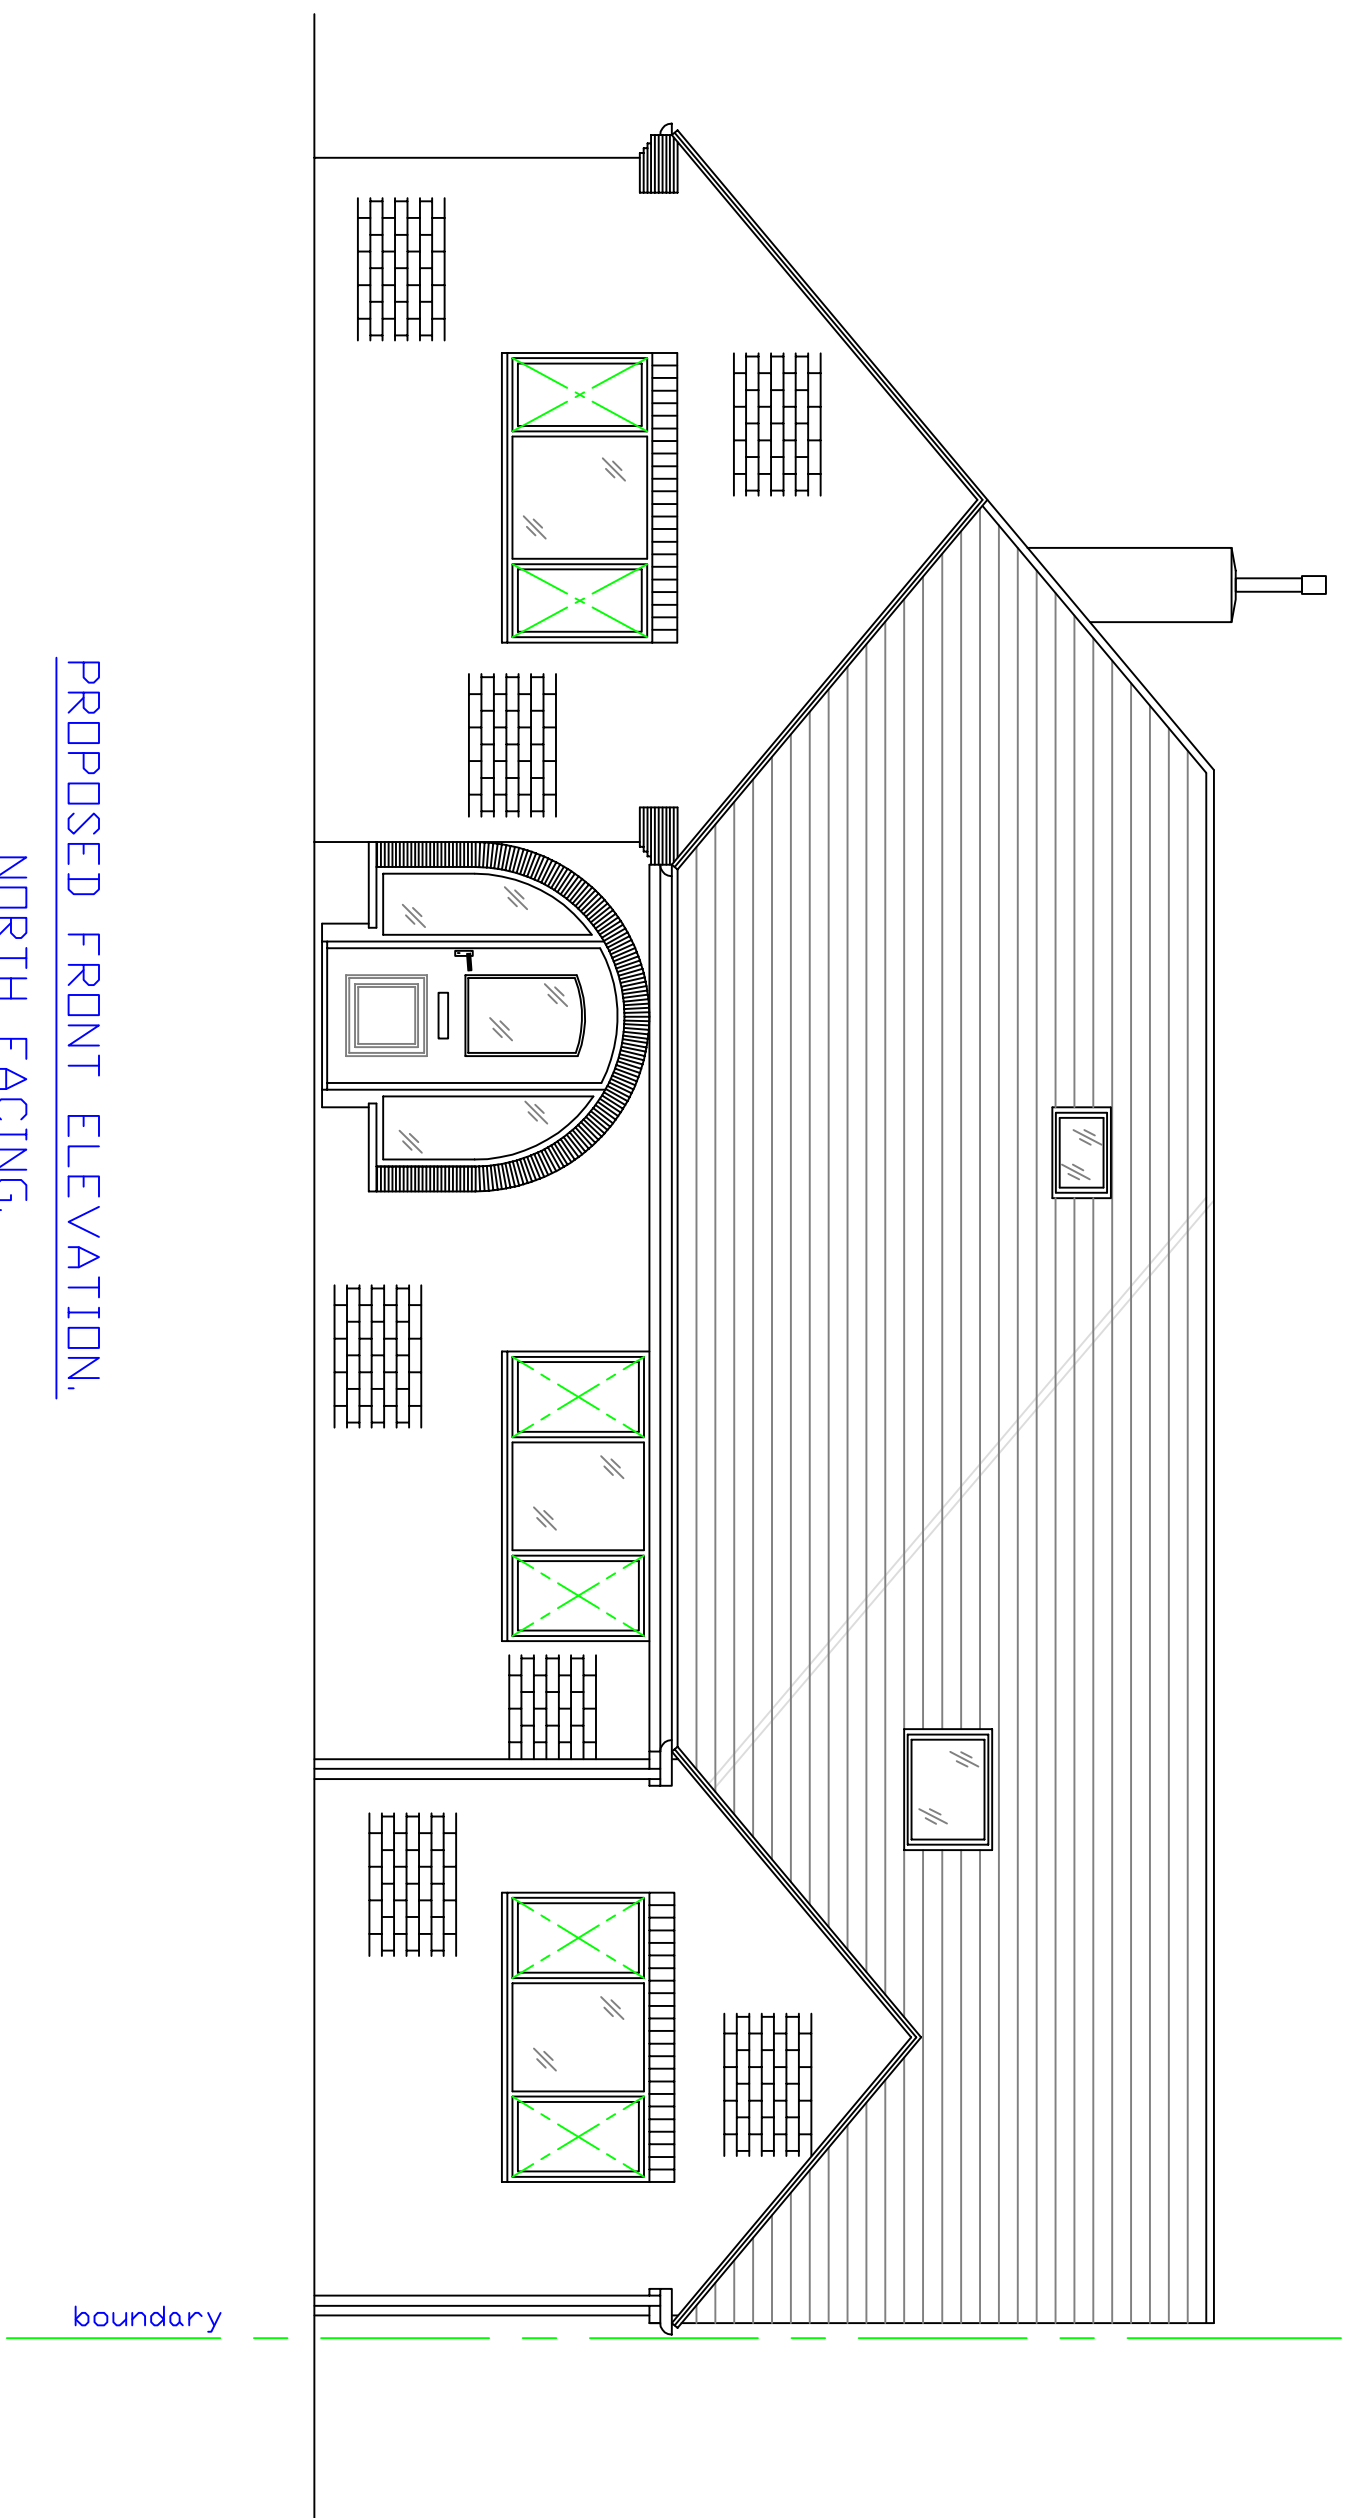


PROPOSED FRONT ELEVATION,
NORTH FACING.

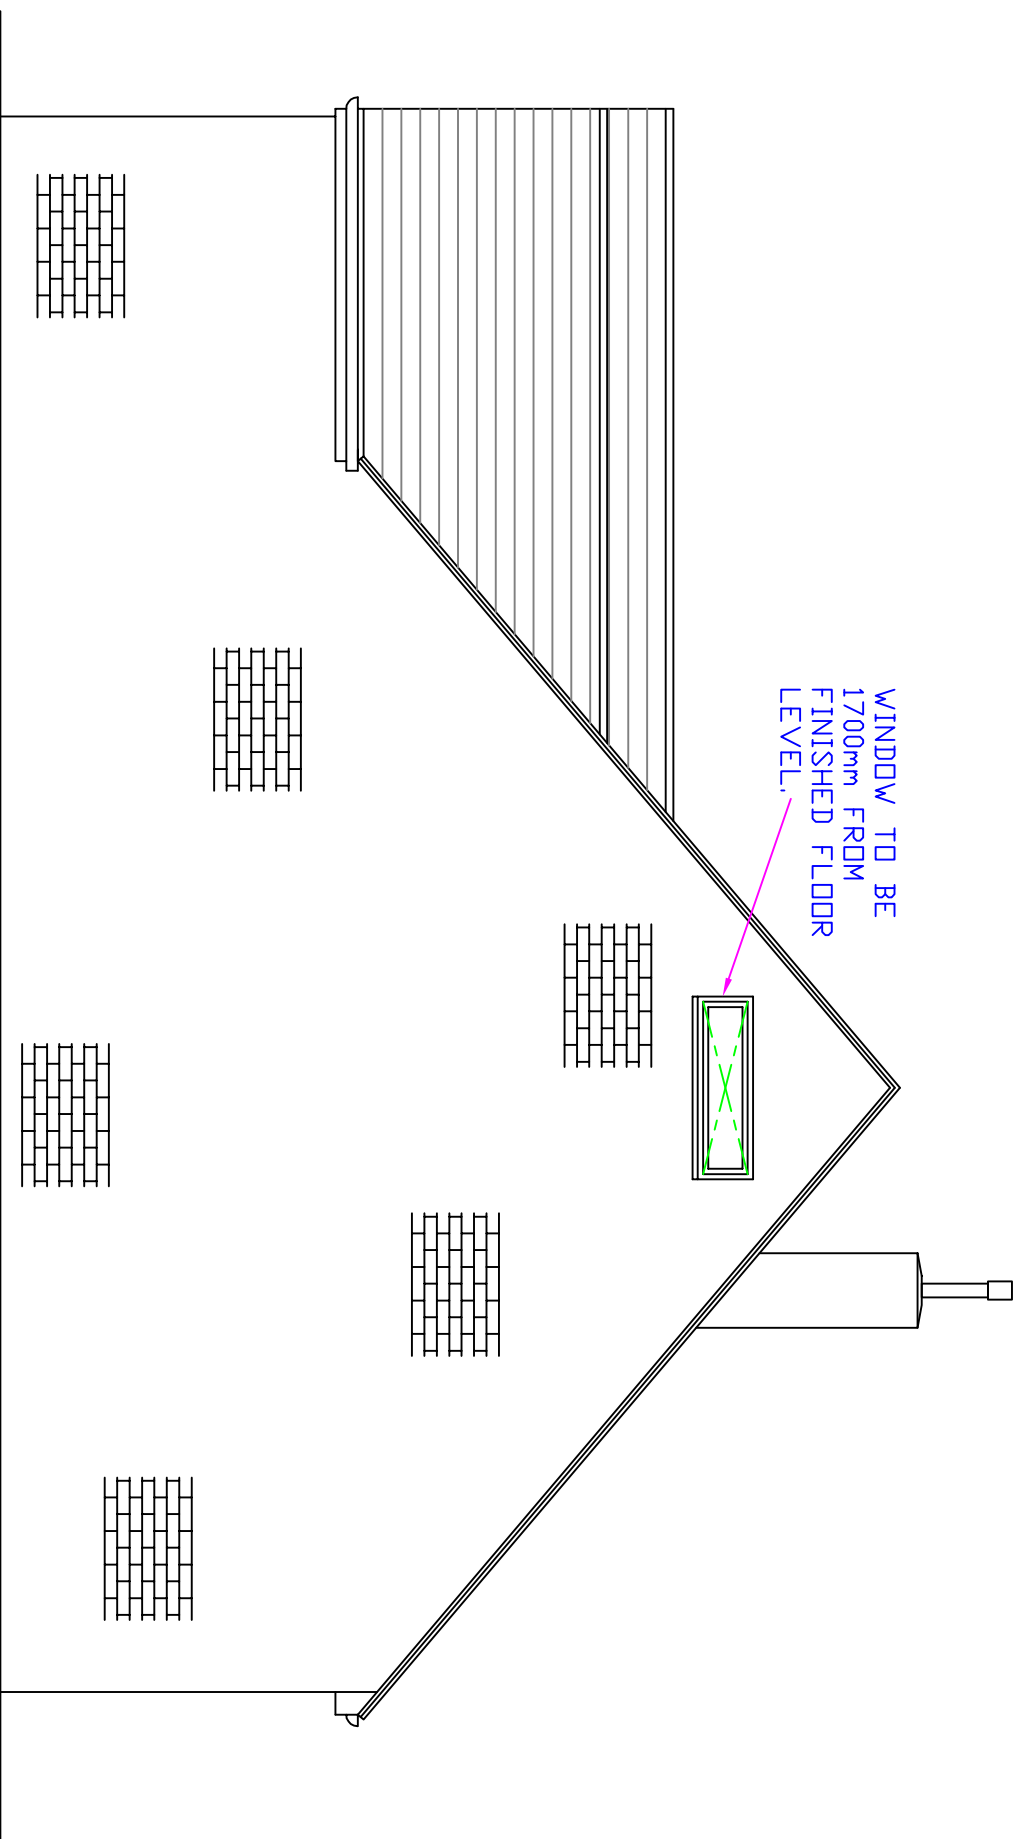

PROPOSED SIDE ELEVATION,
WEST FACING.

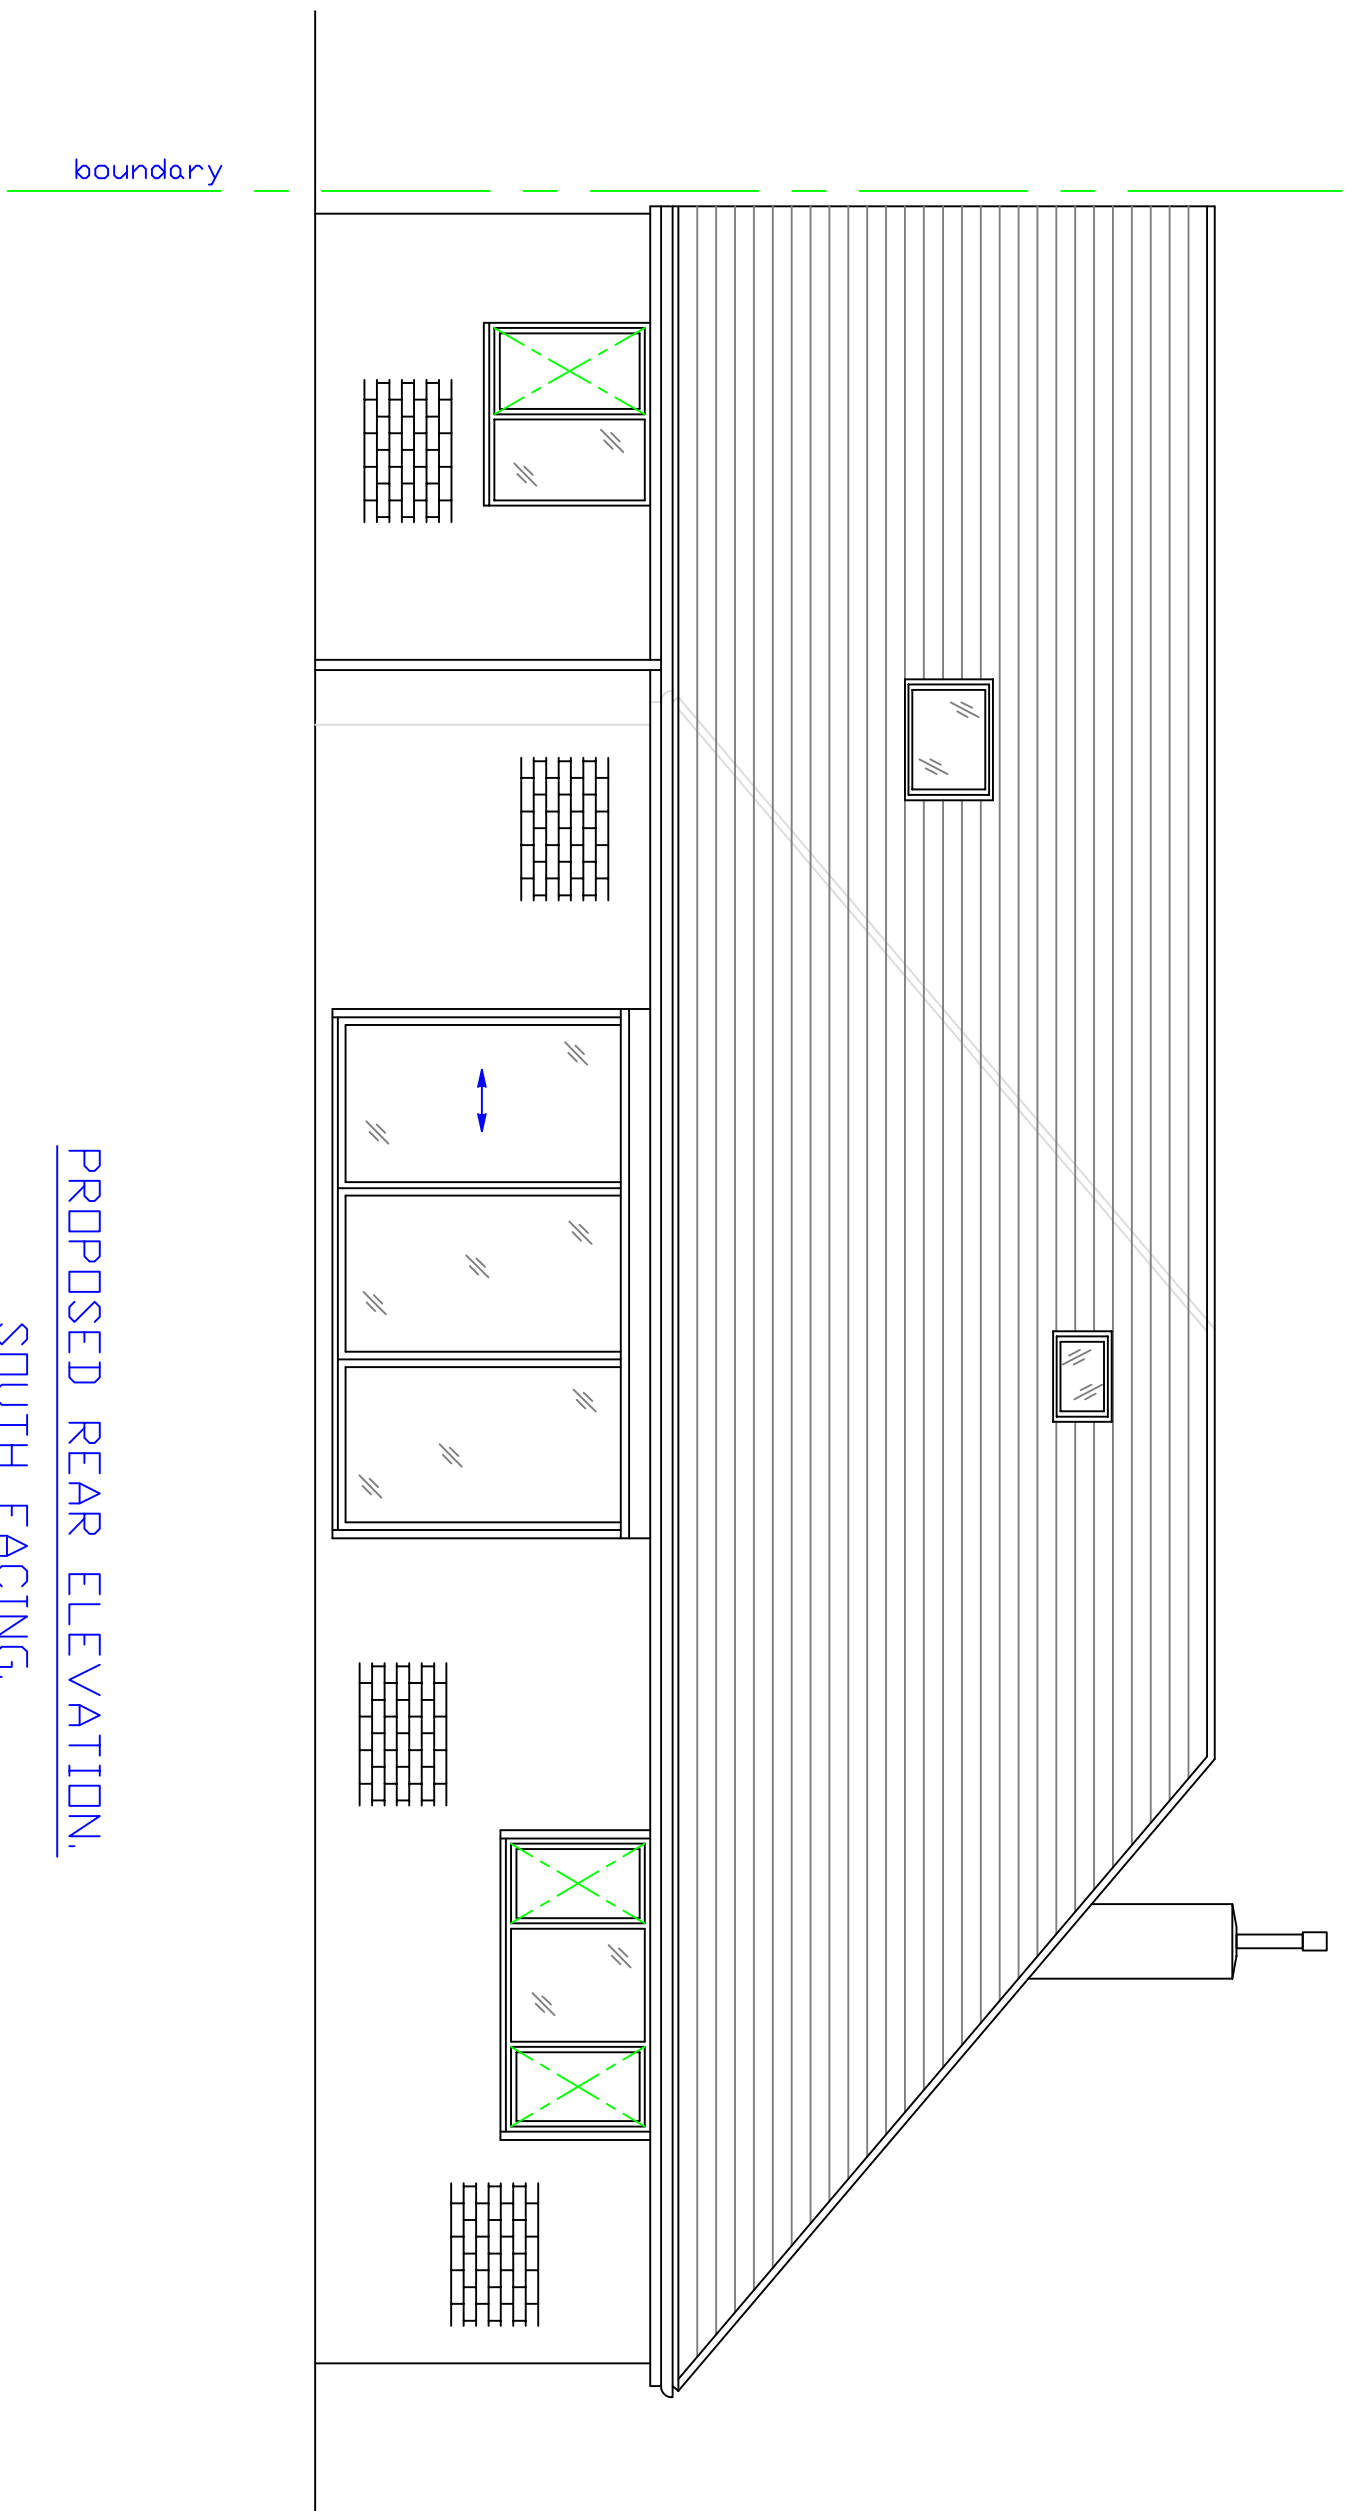

PROPOSED REAR ELEVATION,
SOUTH FACING.

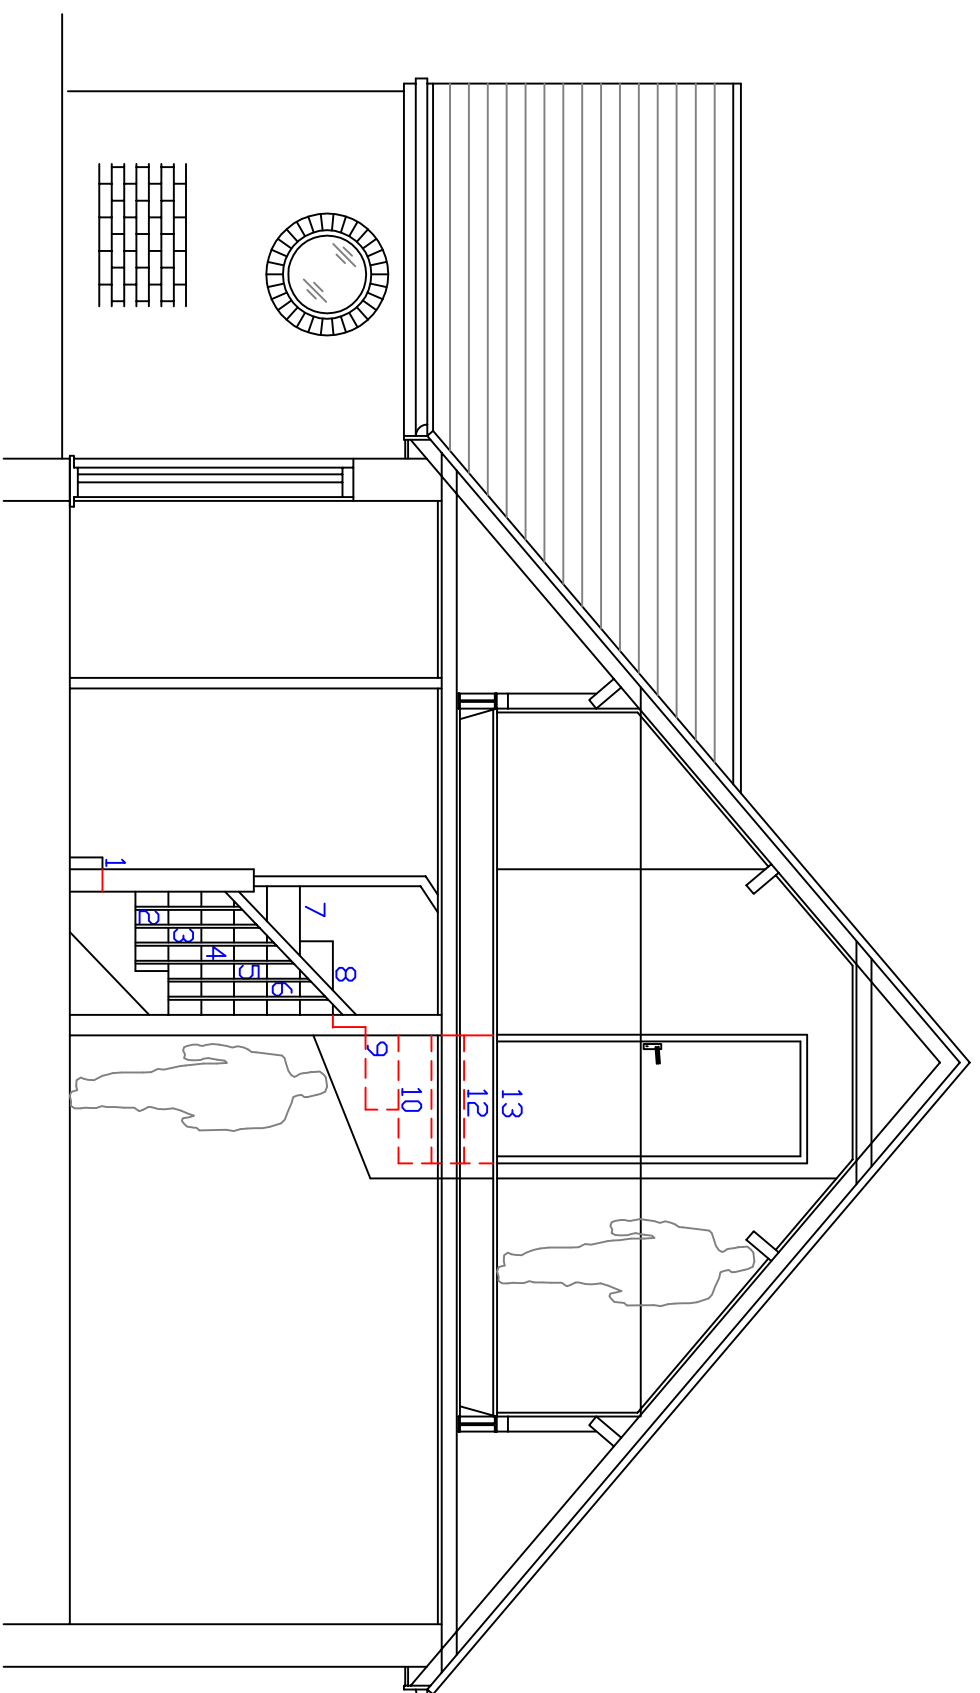


SECTION THROUGH 'B'-'B',
See Plan Ref:- 18/003-02
WEST FACING.

DO NOT SCALE
THIS DRAWING IS COPYRIGHT ©

NOTES

REVISION

 
— D E S I G N —
56, Sedgwick Street
Jasbendale
Nottinghamshire
NG16 5JY
TEL : 07771 676768
E-MAIL: godesignplanning@aol.com

CLIENT

Mrs E. Angell

PROJECT

19, Carr Head Lane
Bolton-on-Deerne
Rotherham
S63 8DA

TITLE

Proposed Side
Extension with
Loft Conversion,
Proposed Elevations

DRAWN BY
GDSIGN

AI

CHECKED BY

SCALE
1:50

DATE

DWG No.

REV