





FRONT ELEVATION

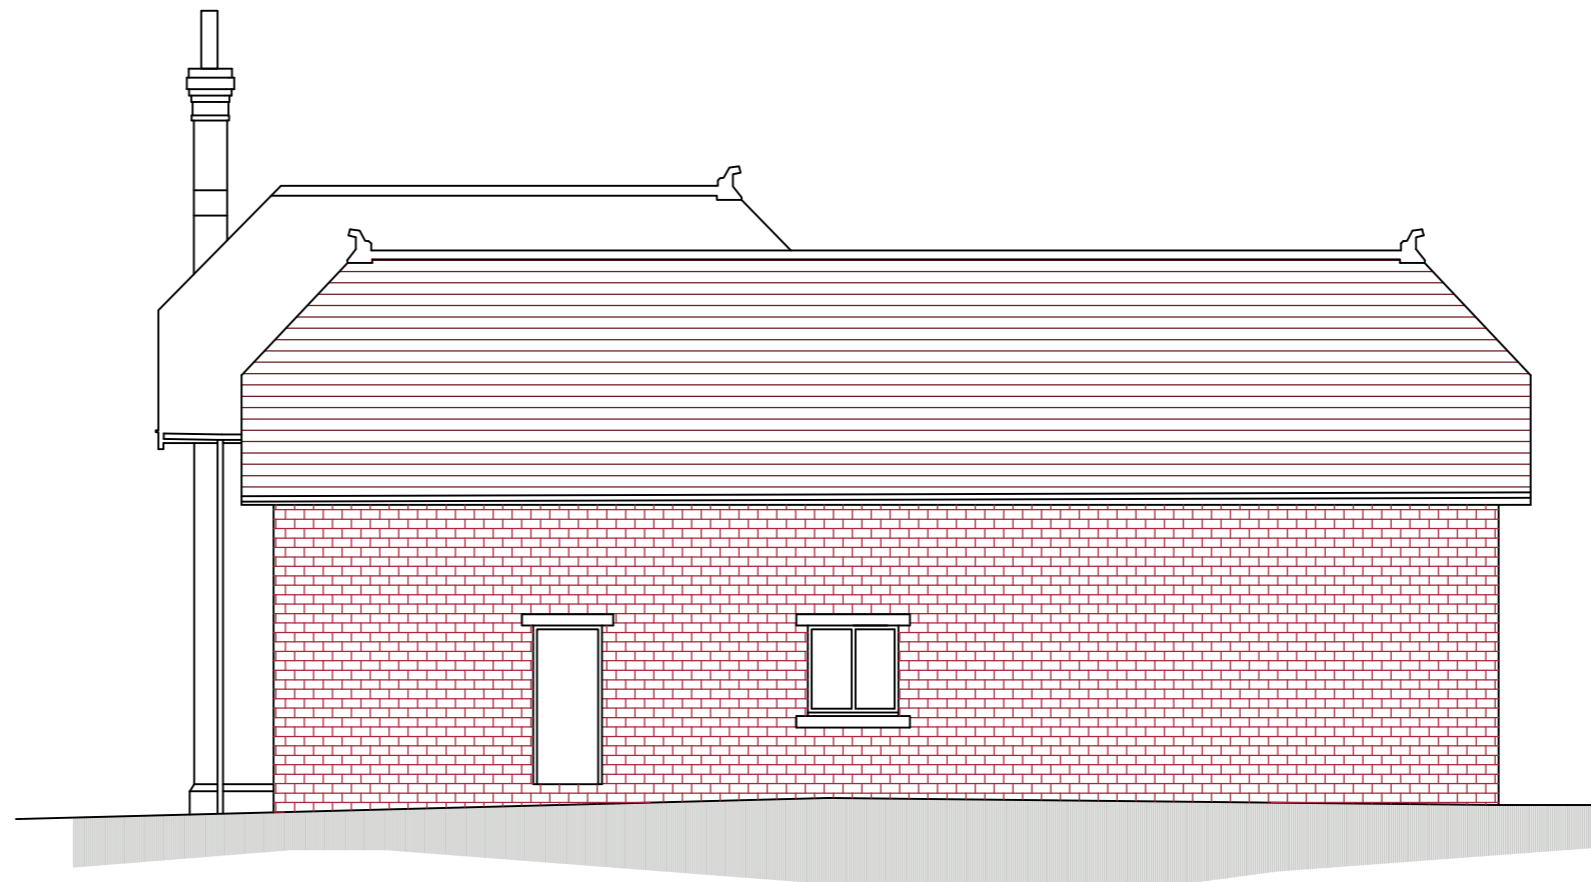


SIDE ELEVATION

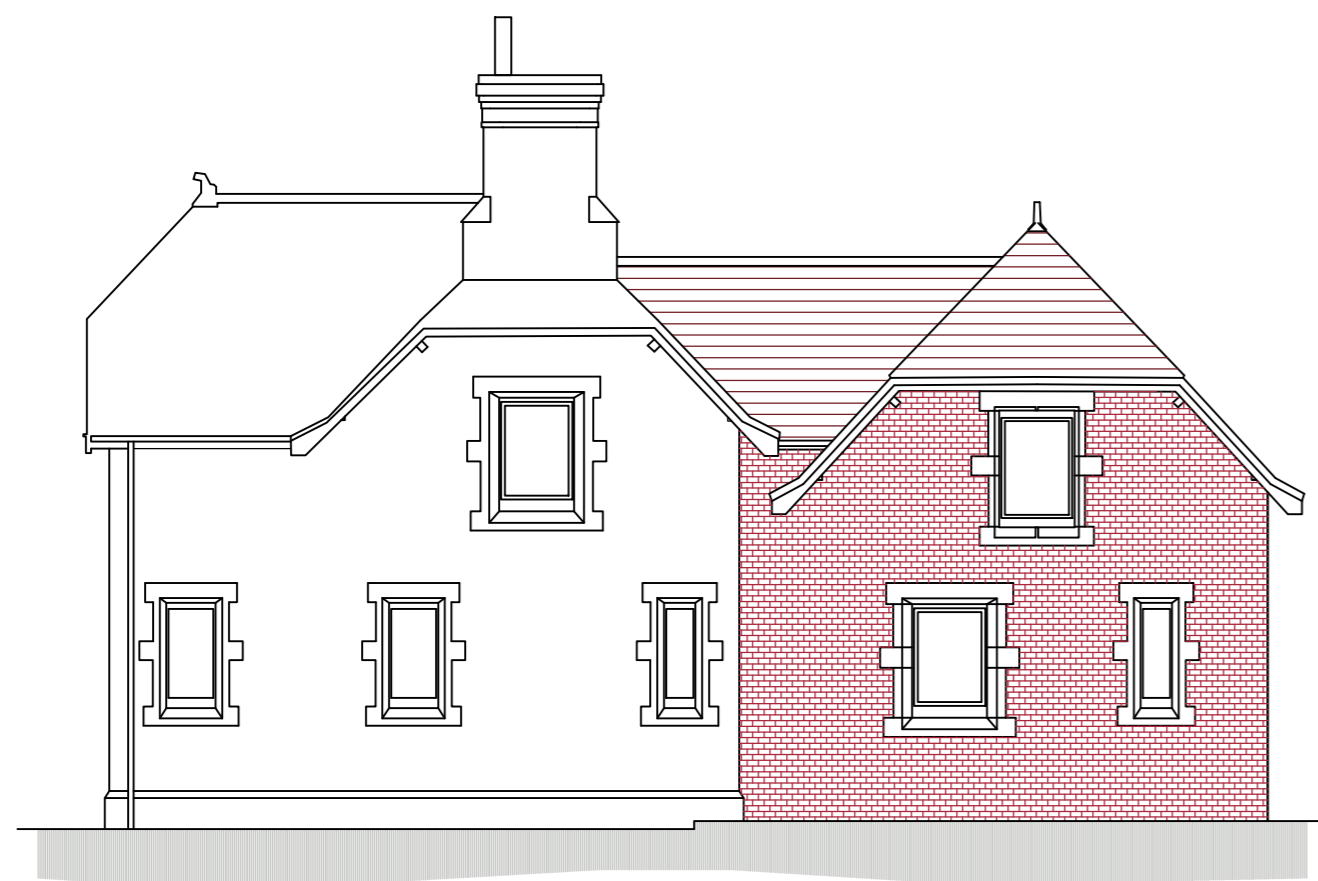

REAR ELEVATION



SIDE ELEVATION

		OFFICE ONE 34 VICTORIA ROAD BARNSLLEY, S70 2BU		Phone: 01226 208482 Email: info@whiteaguspartnership.co.uk Web: www.whiteaguspartnership.co.uk	
ARCHITECTURAL SERVICES					
Project: PROPOSED EXTENSIONS AND ELEVATIONS BEECH VILLA, THE AVENUE, WORTLEY			Client: MRS MICHELE RICHARDSON		
Drawing Title: ELEVATIONS- AS PROPOSED		Date: AUGUST 2020		Scale: 1:100 @ A2	
Ref: 19-147		Dwg. No. 09		Rev. A	
Date	Suffix	Description	Date	Suffix	Description
11-09-20	A	REVISED TO CLIENTS REQUIREMENTS			