




1) This drawing and the design and details depicted thereon are the copyright of Peter Dimberline Chartered Architect.
 2) All dimensions on this drawing are to be checked by the Contractor and any discrepancies are to be reported to the Architect.
 3) Do not scale critical dimensions off this drawing.
 4) Contractor to ensure that all Health & Safety requirements (CDM Regulations) in relation to this project will be complied with.

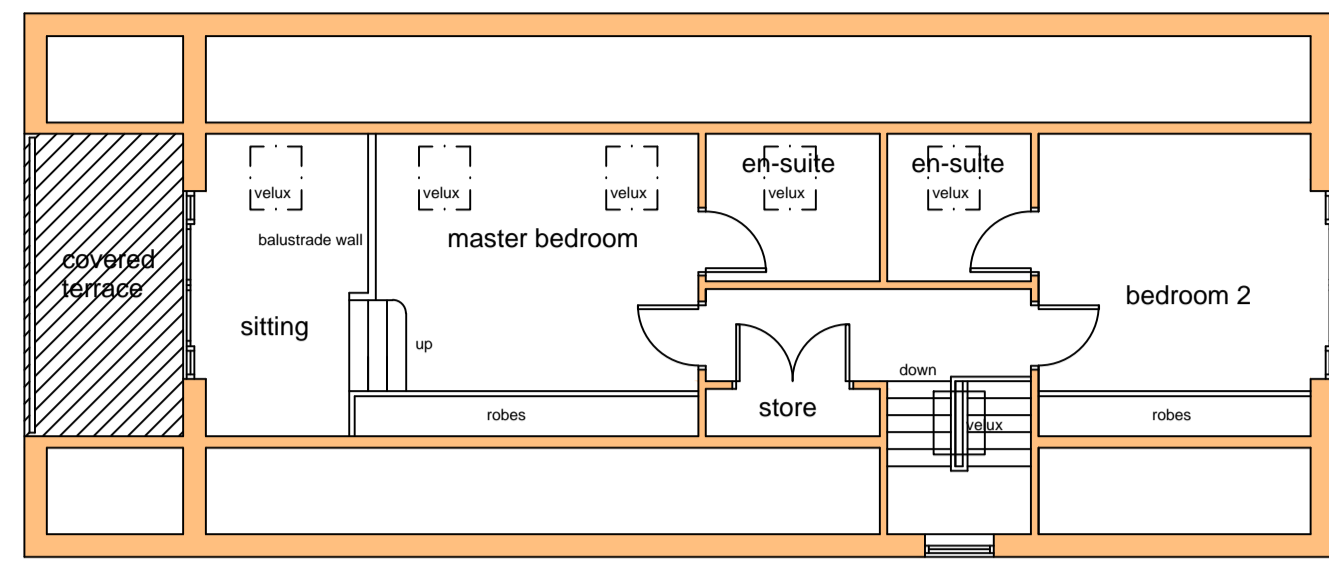


proposed first floor layout

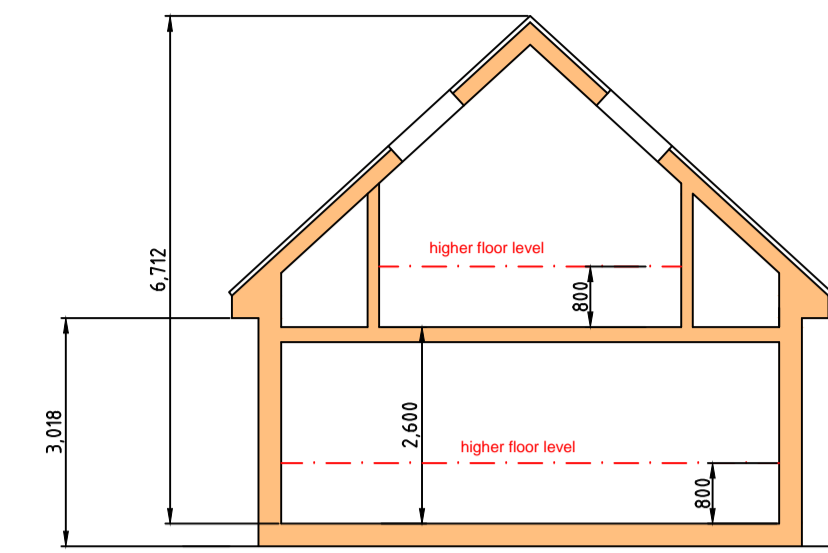

typical section through proposed dwelling

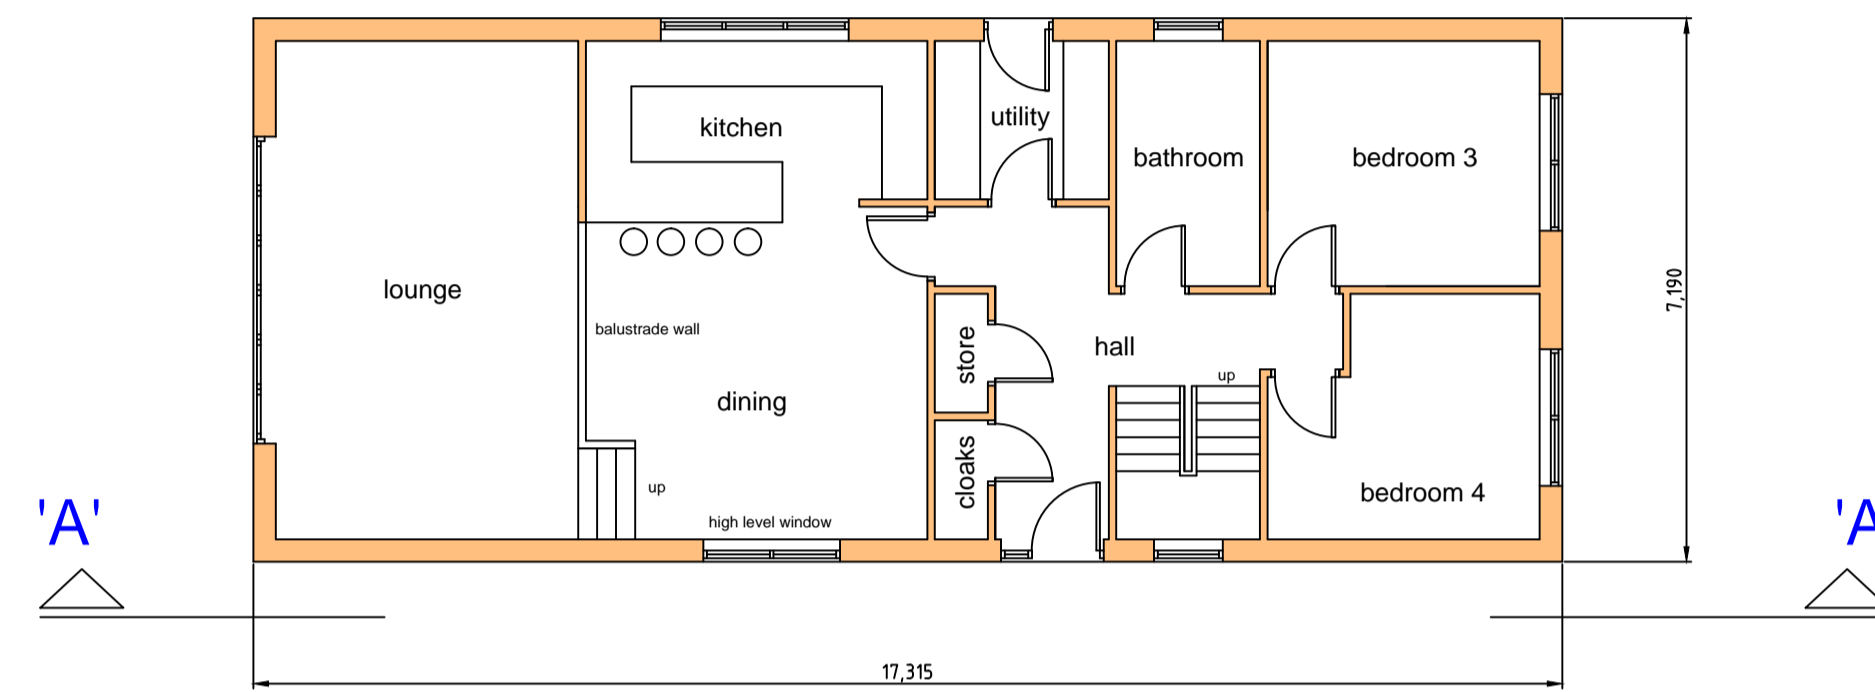

proposed ground floor layout

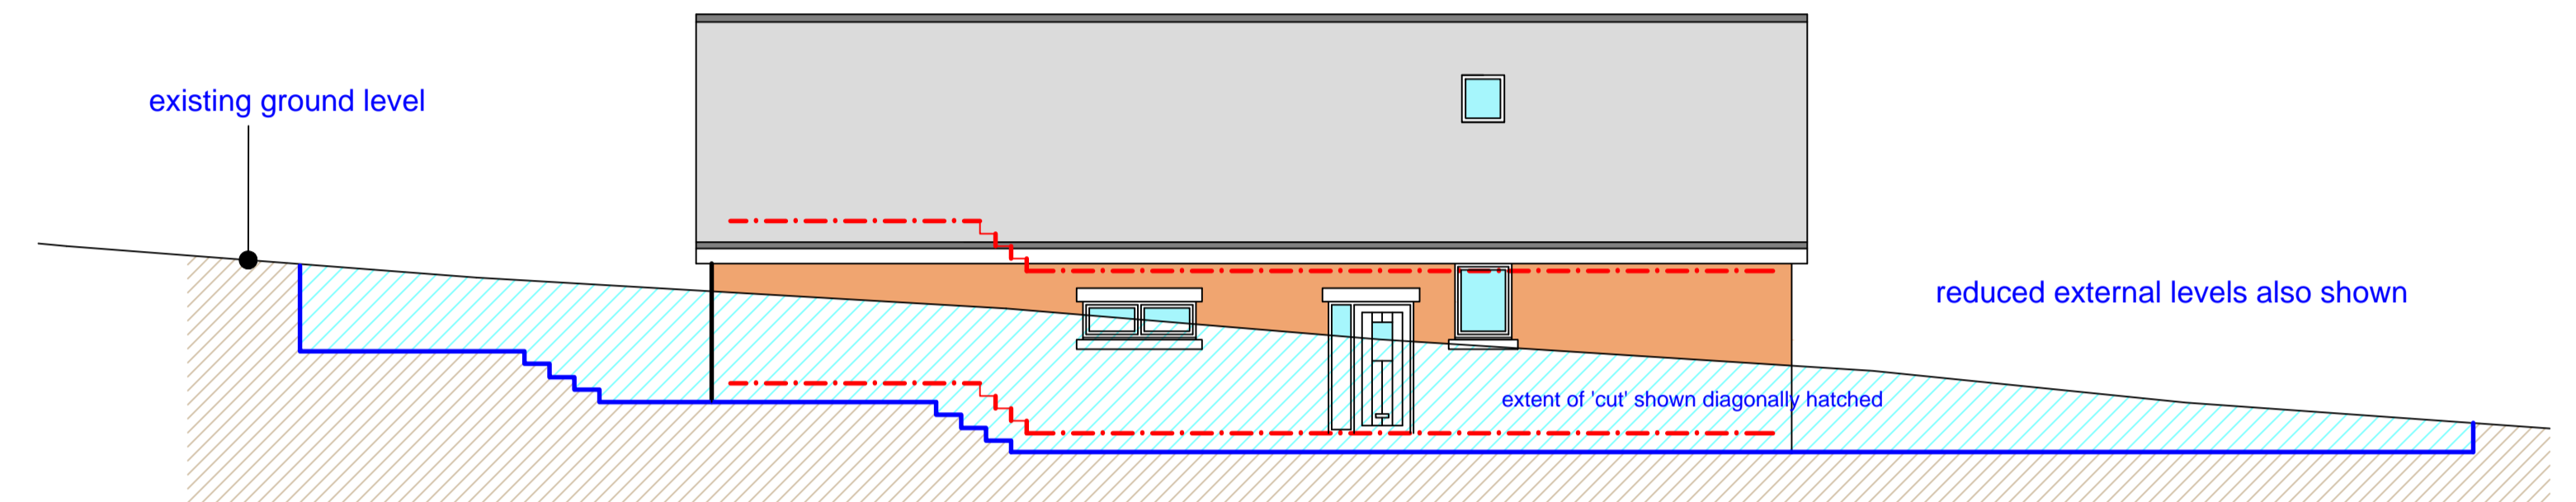


sectional elevation 'A' - 'A'

NB: Only the toned areas will be visible beyond the site boundaries




northwest elevation

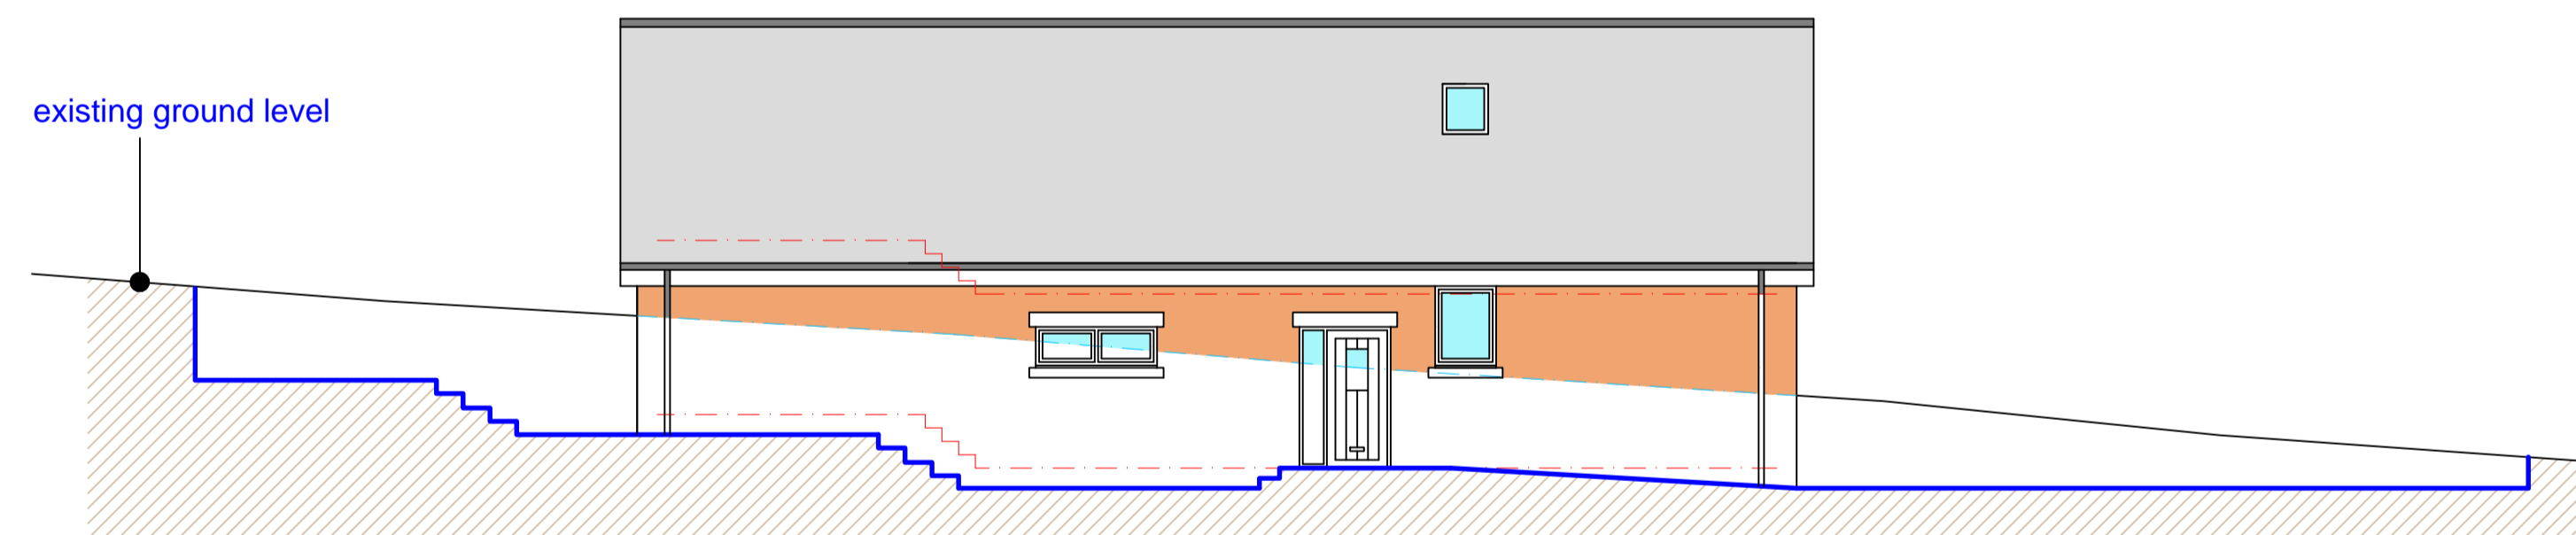

southwest elevation

NB: Only the toned areas will be visible beyond the site boundaries

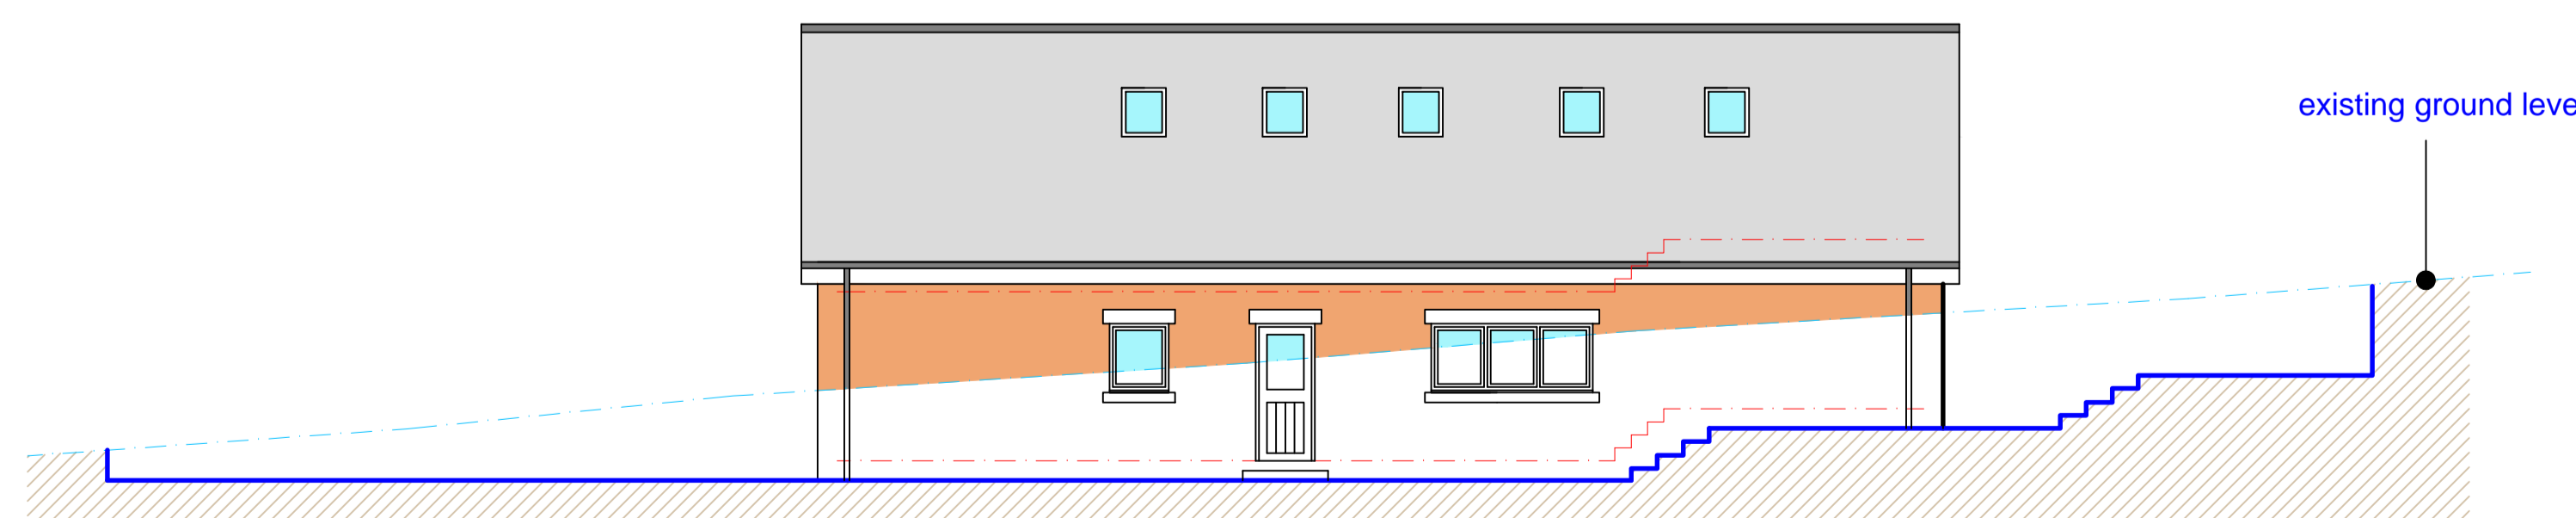

northeast elevation

NB: Only the toned areas will be visible beyond the site boundaries



southeast elevation

REVISIONS

PETER DIMBERLINE Dip Arch, RIBA
CHARTERED ARCHITECT

2 TIPSEY COURT, STAINCROSS
 BARNSELEY, S75 6FZ

tel/fax (01226) 390947
 email: pdimberline@tiscali.co.uk

CLIENT
 M Haigh

PROJECT
 Proposed detached dwelling

LOCATION
 Site off Highstone Lane,
 Worsbrough, Barnsley S70 6SD

DRAWING
 Proposed dwelling details

SCALES 1:100 DATE Sep' 23

DRWG No. 2022/03/03

DRAWN BY
 PD

REV.