



EXISTING FRONT ELEVATION
SCALE 1:100

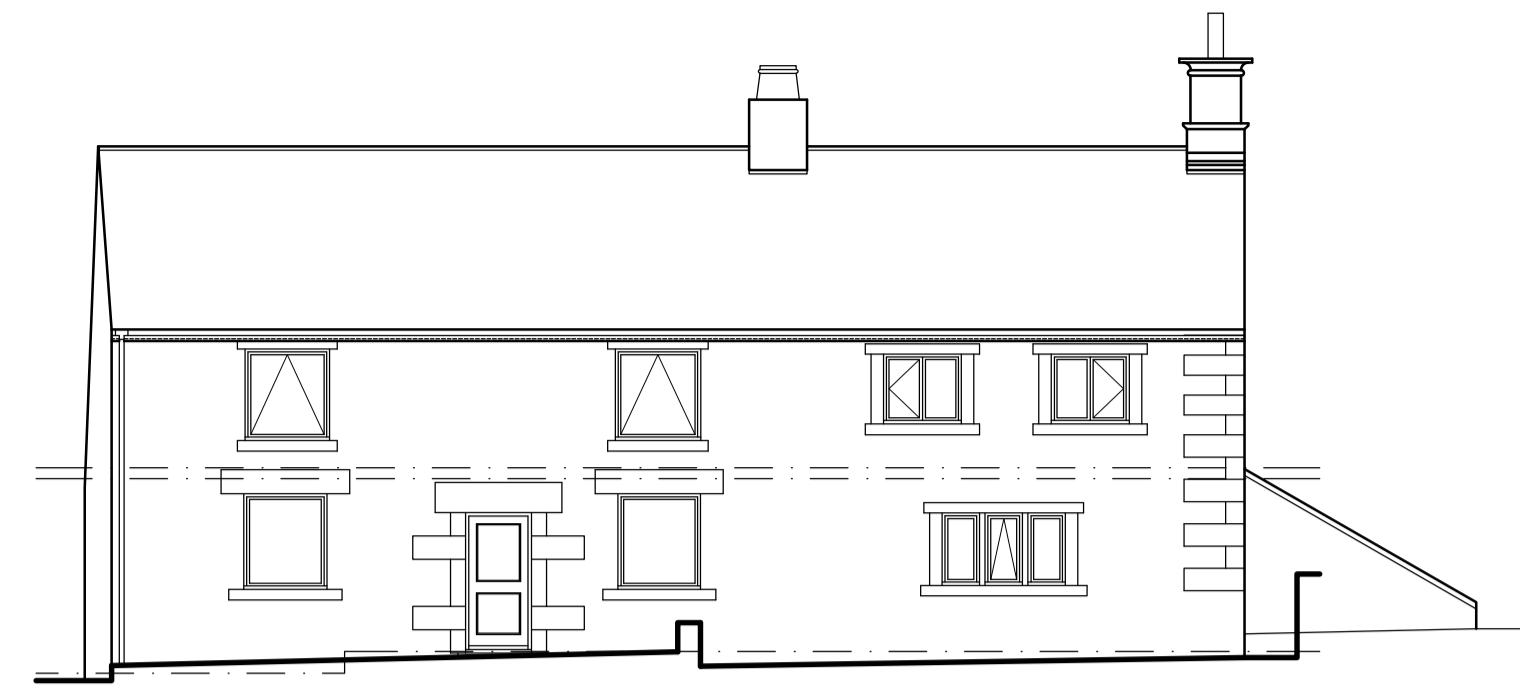


EXISTING SIDE ELEVATION
SCALE 1:100




EXISTING REAR ELEVATION
SCALE 1:100

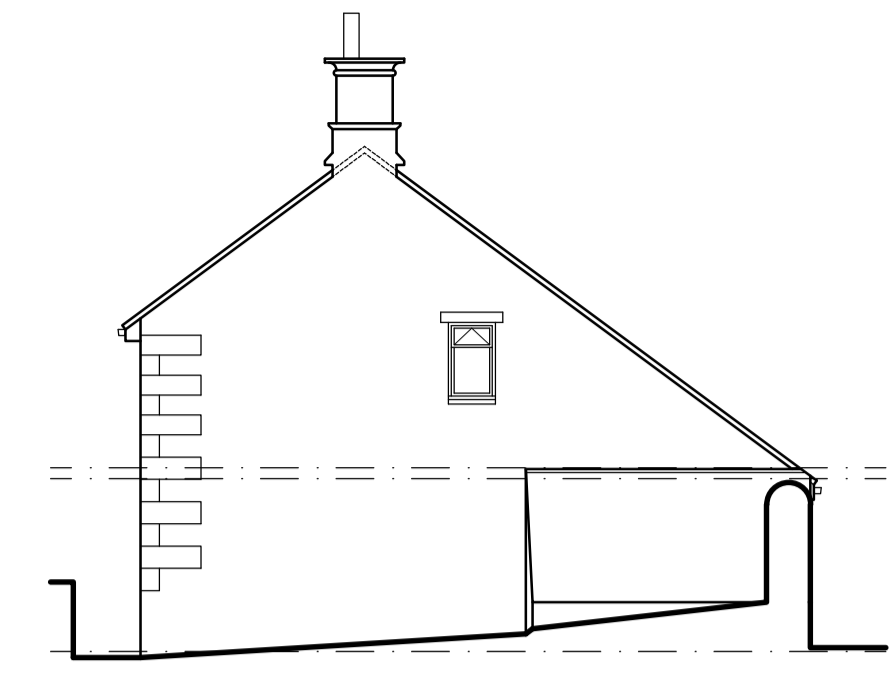


EXISTING SIDE ELEVATION
SCALE 1:100

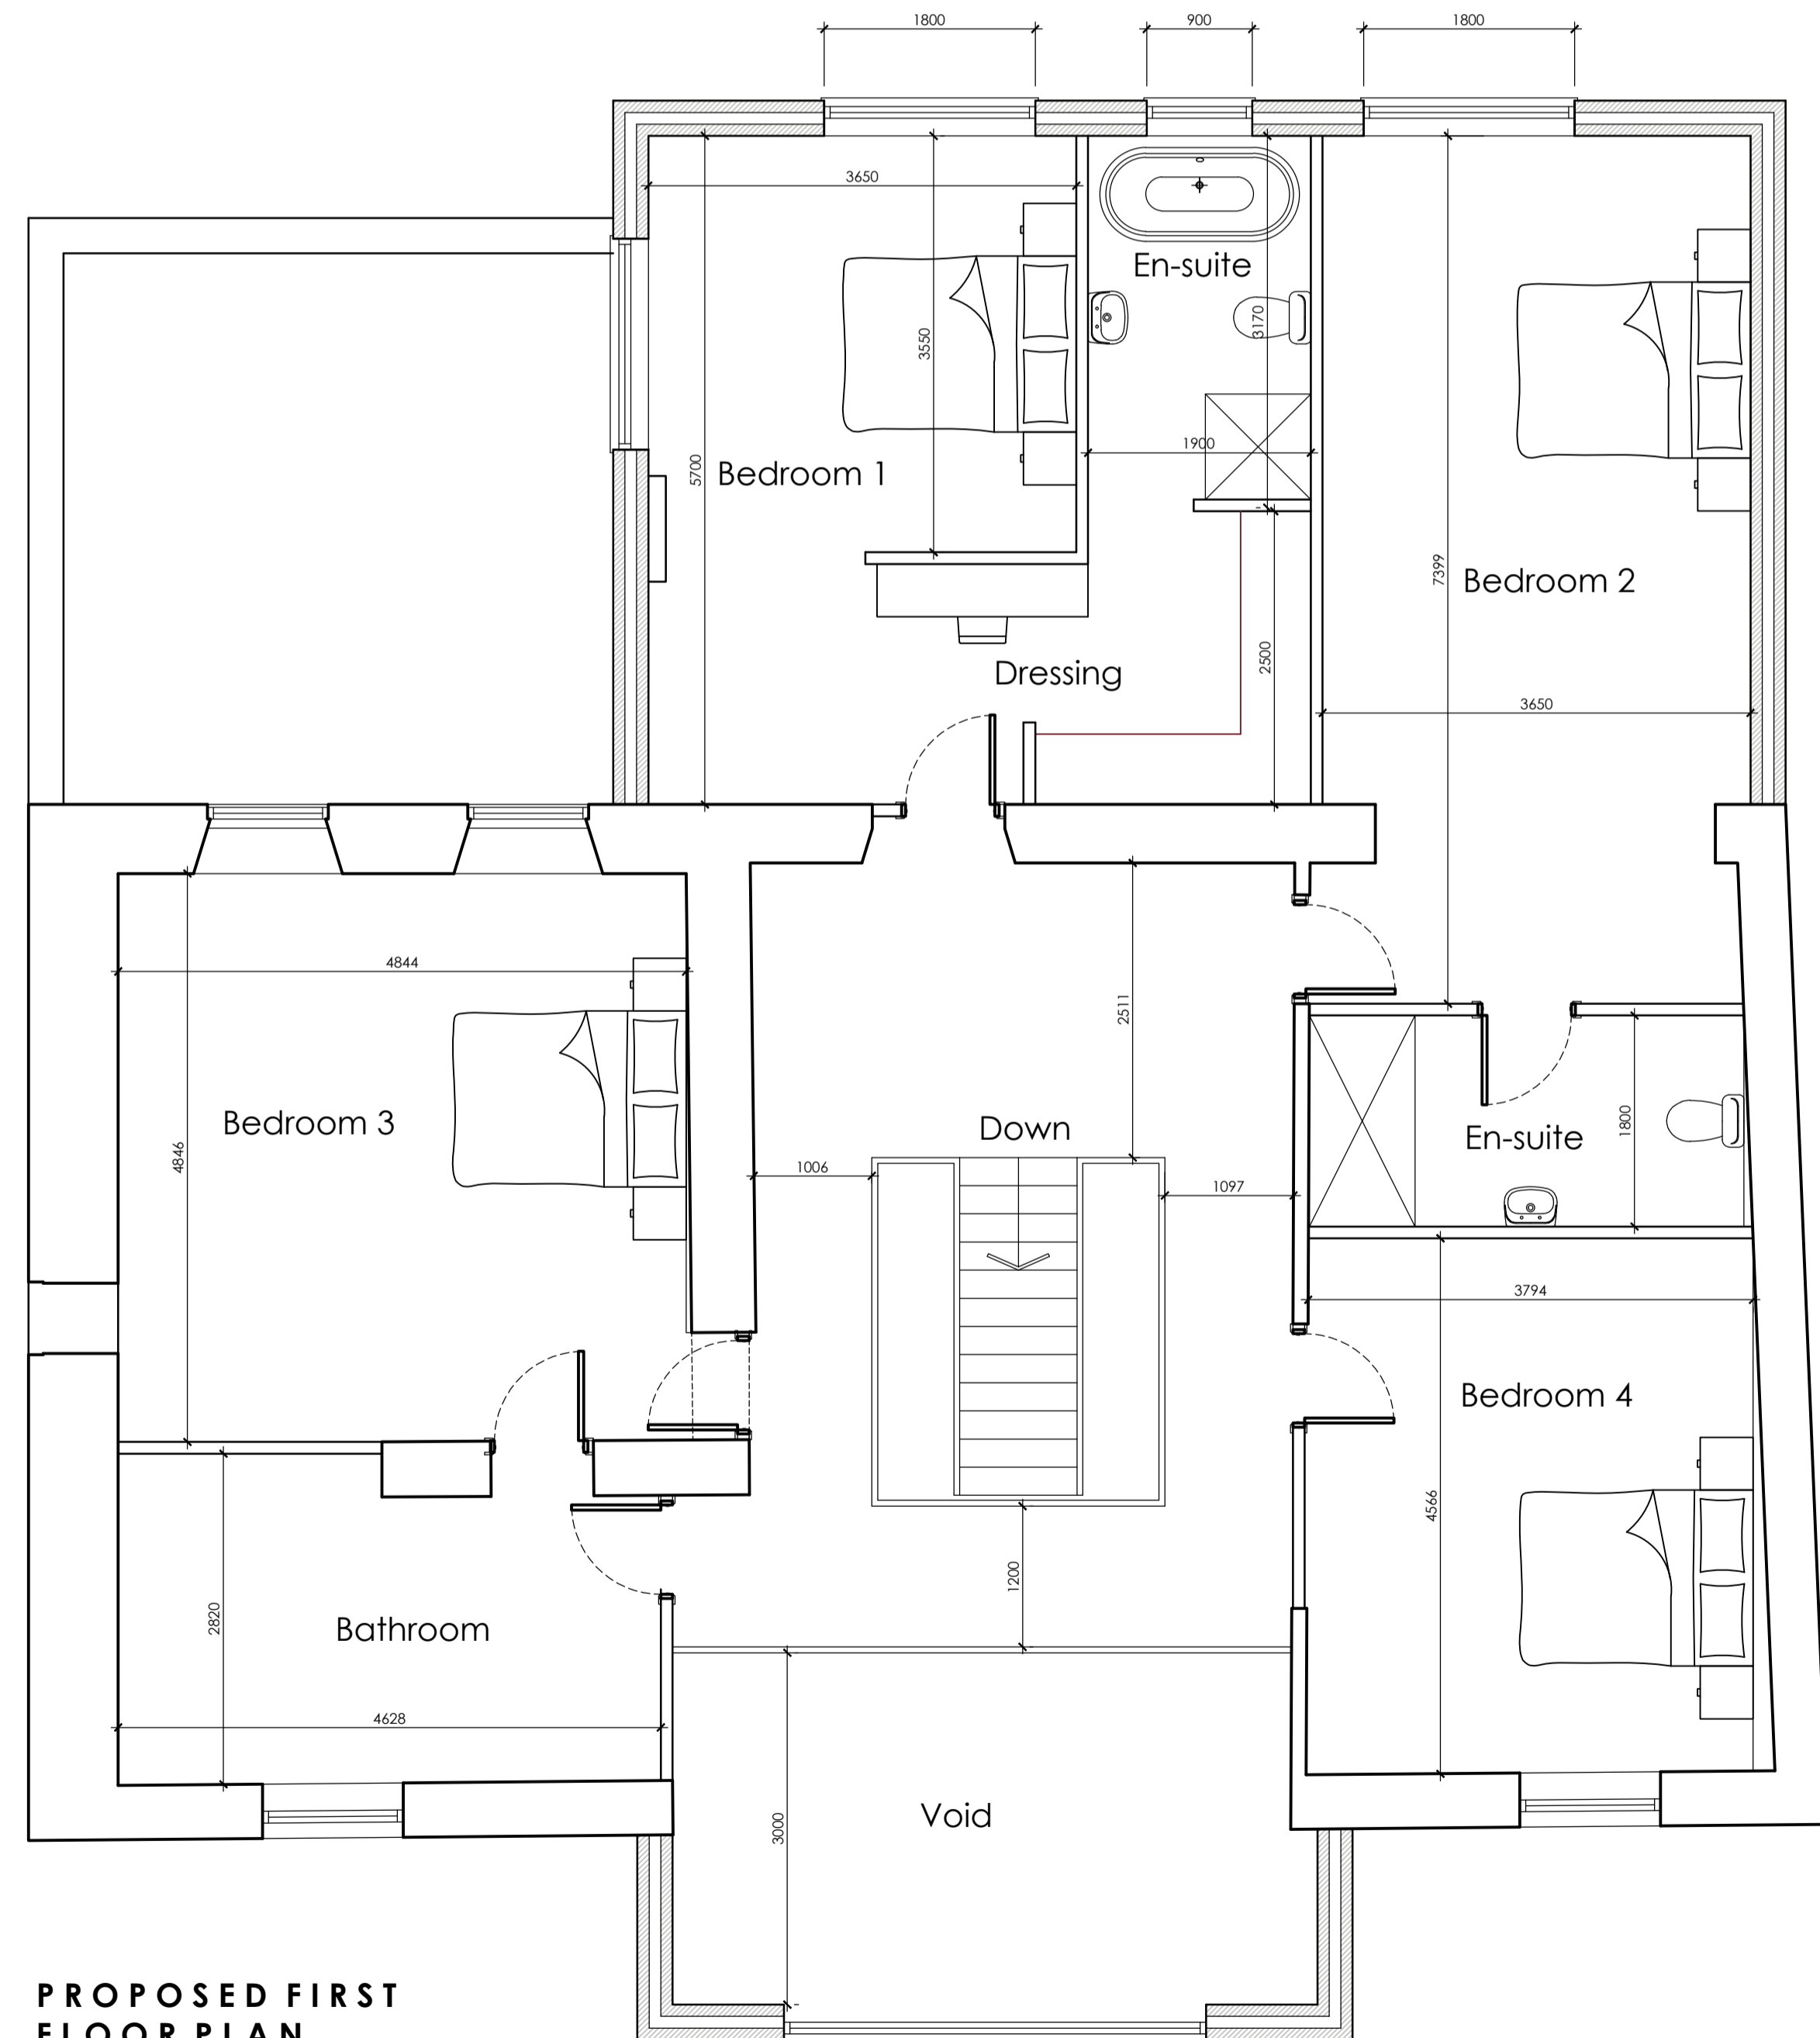


PROPOSED FIRST FLOOR PLAN
SCALE 1:50

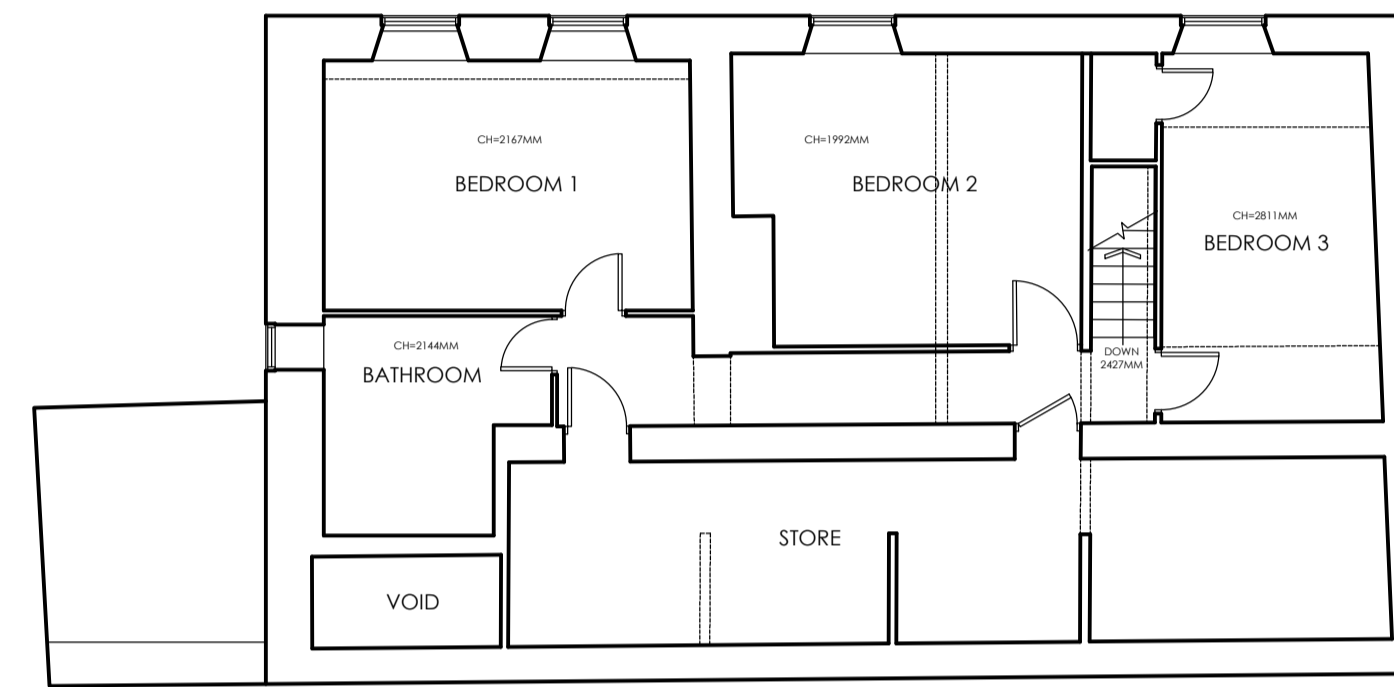

EXISTING FIRST FLOOR PLAN
SCALE 1:100

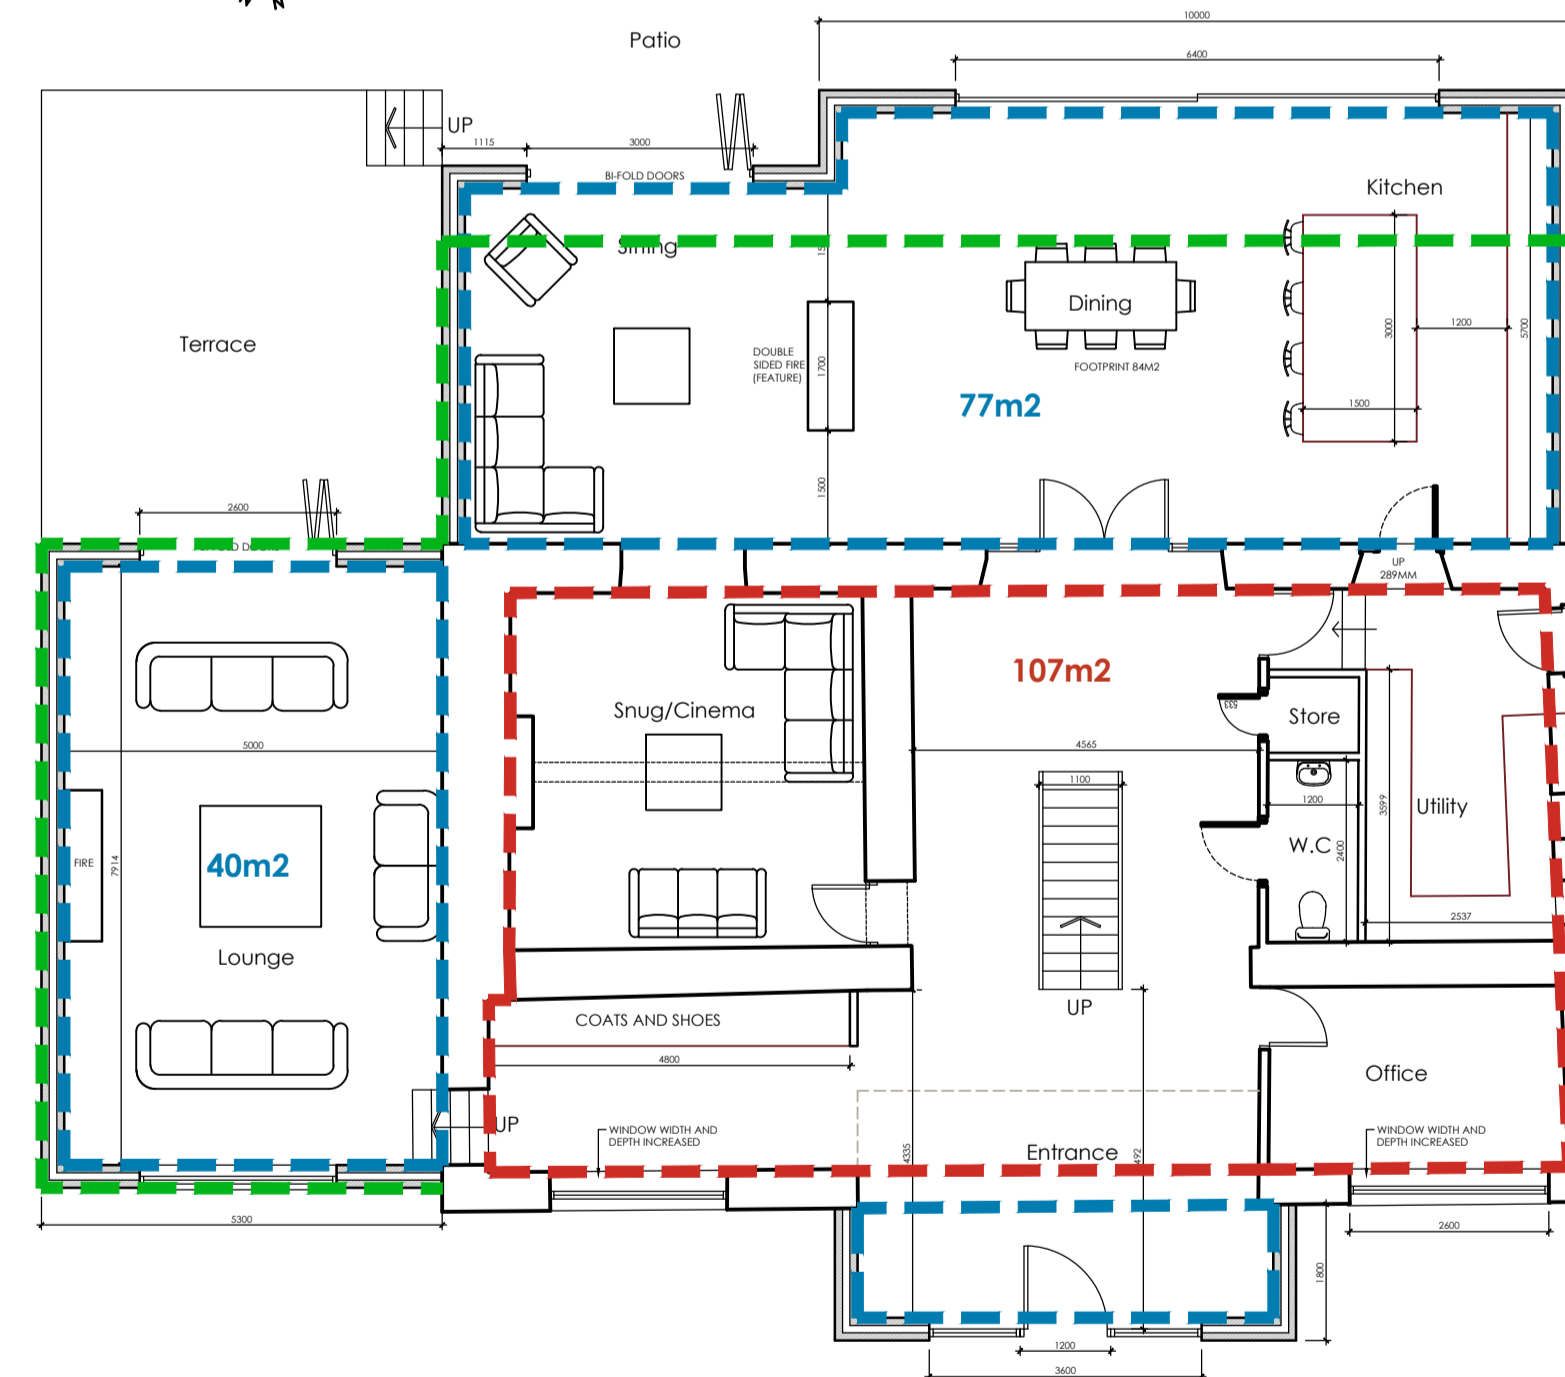

Original 178m2
Proposed 201m2
Area which could be carried out under Permitted Development 100m2

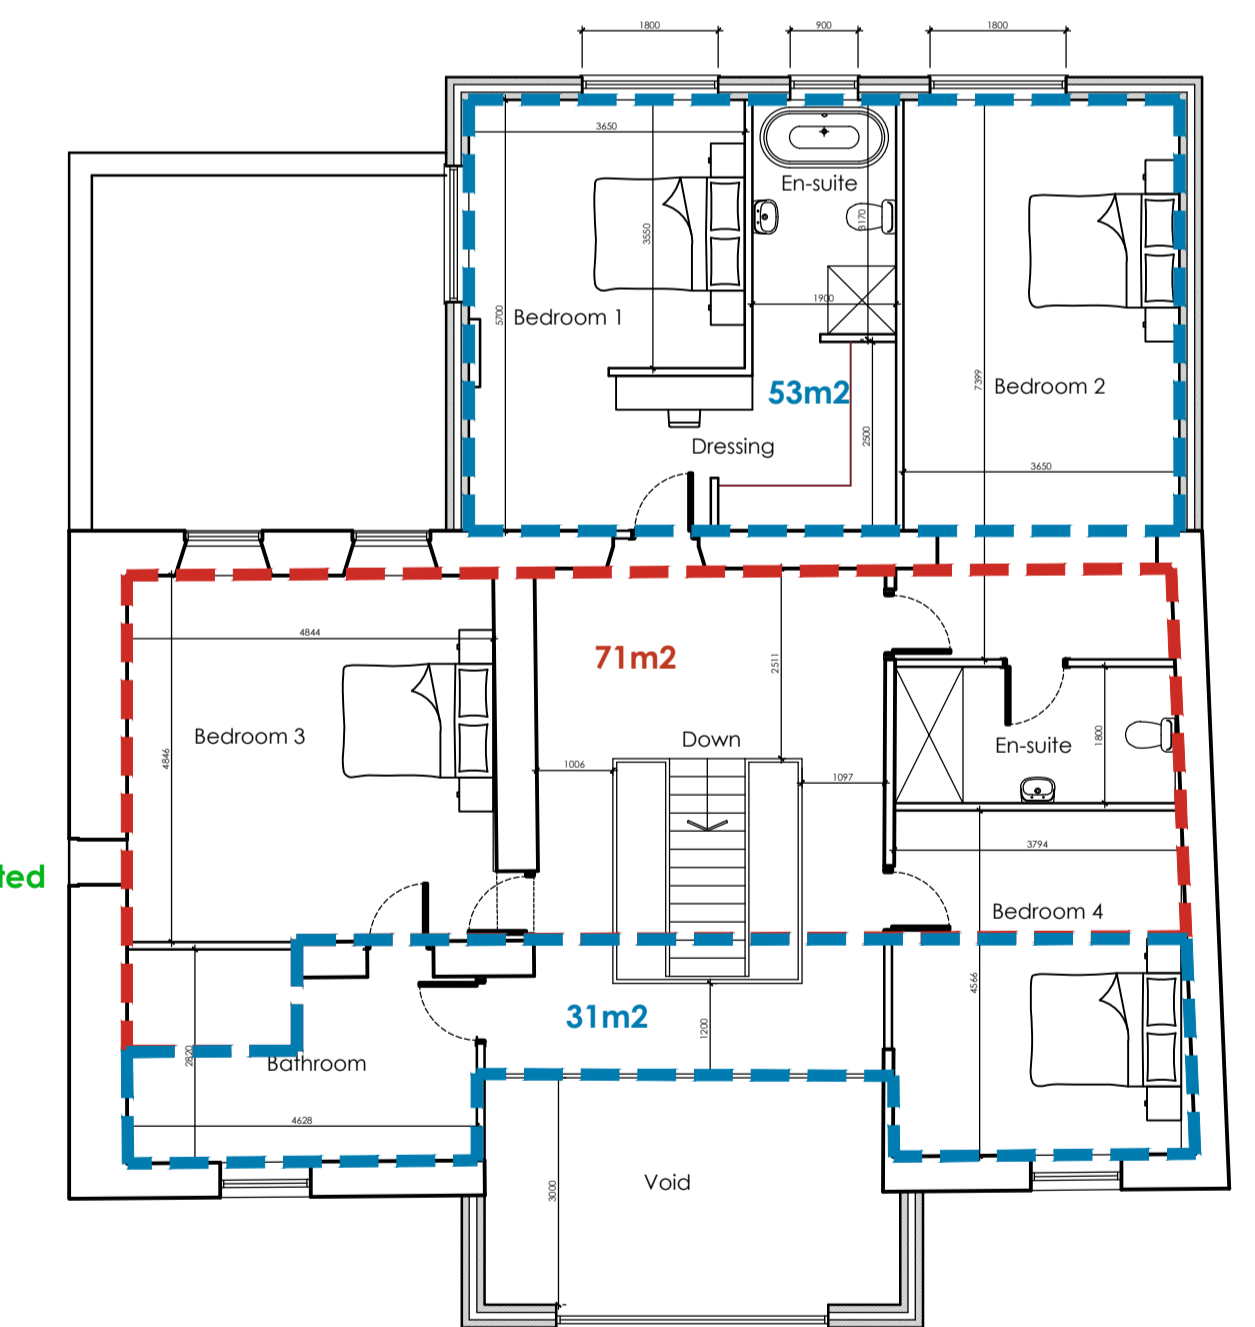

		OFFICE ONE, DRILL HALL, 11 EASTGATE, BARNSELEY, S70 2EU		Phone: 01226 208482 Email: info@whiteagus.co.uk Web: www.whiteagus.co.uk	
Project: PROPOSED ALTERATIONS AT OWL CROFT, CONE LANE, SILKSTONE BARNSELEY, S75 4PT			Client: MR SHAUN WEBBER		
Drawing Title: PLANS AND ELEVATIONS			Date: FEBRUARY 2026	Scale: 1:50 & 1:100 @ A1	Ref: 25-183
Date: 17/04/2026	Suffix: A	Description: LAYOUT REVISED	Date: 20/04/2026	Suffix: B	Description: LAYOUT REVISED
Date: 25-183			Suffix: 02	Description: 02	Rev: B