


© 2006. Copyright of this drawing is held with Freeman Consultancy.
This drawing is not to be scaled from and is to be read in conjunction
with all Architects' and Engineers' drawings.
Site dimensions are to be taken before work commences.
Discrepancies are to be reported to Freeman Consultancy.

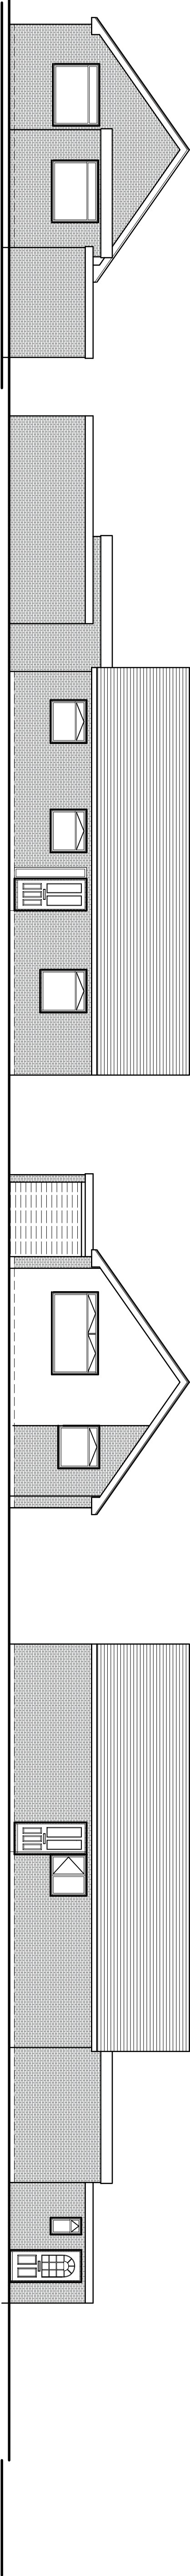


Rear

Side

Front

Side

EXISTING ELEVATIONS 1:100

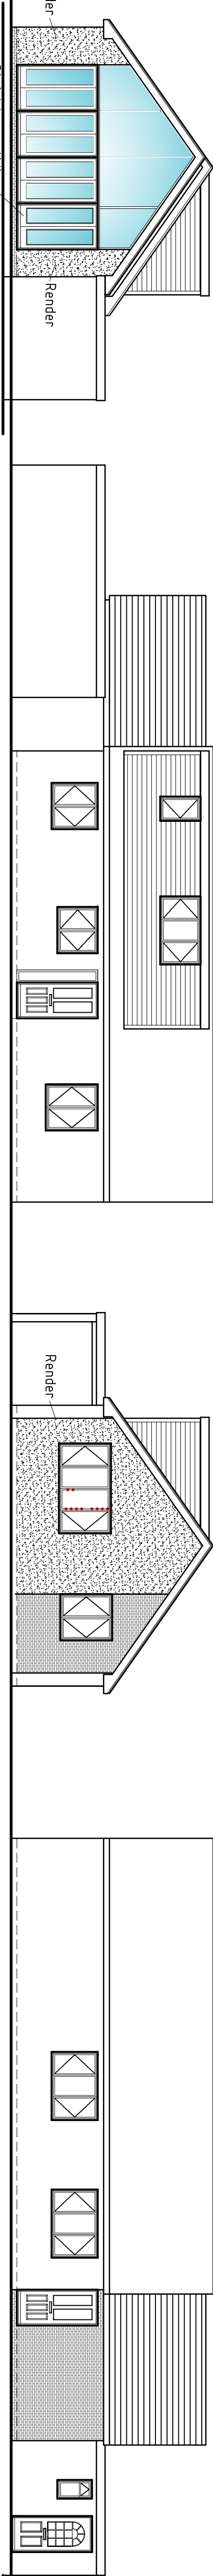



Rear

Side


Front

Side


PROPOSED ELEVATIONS 1:100

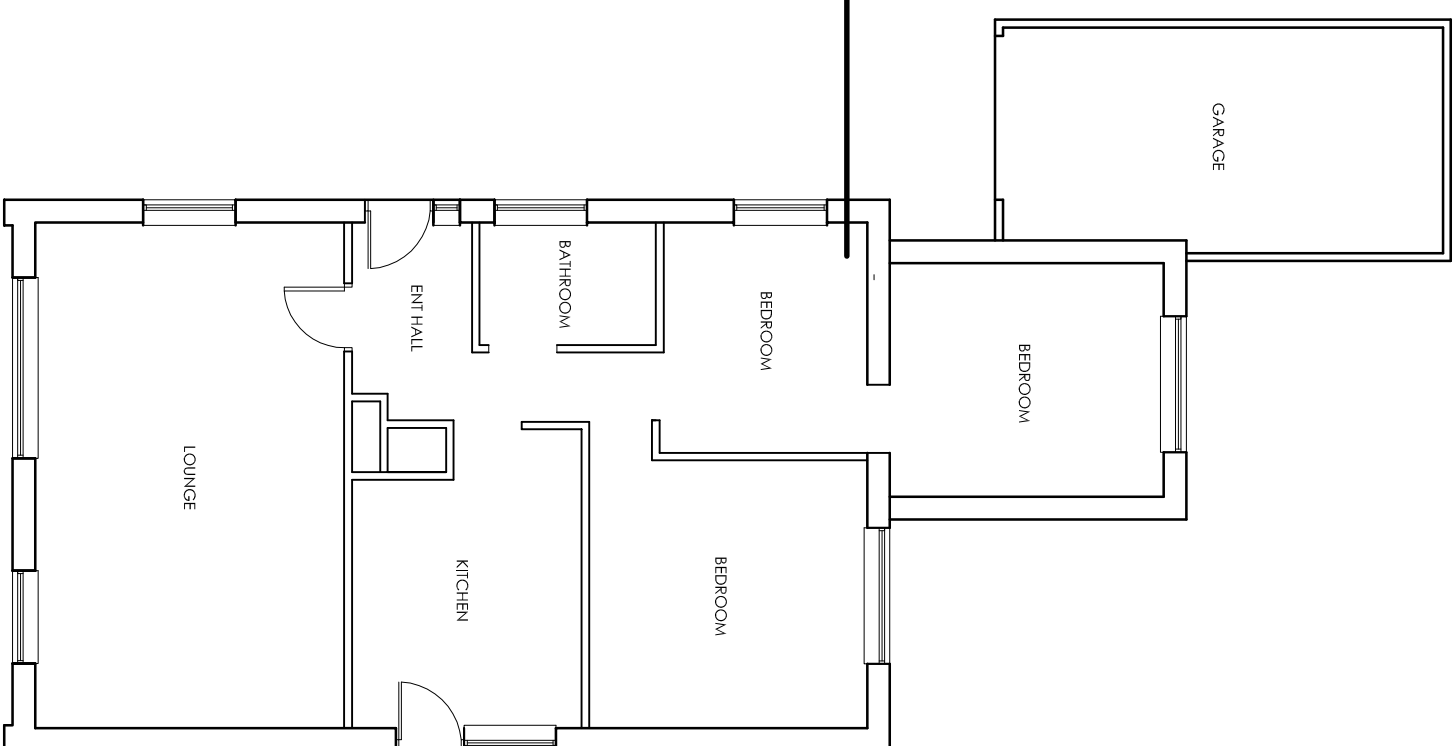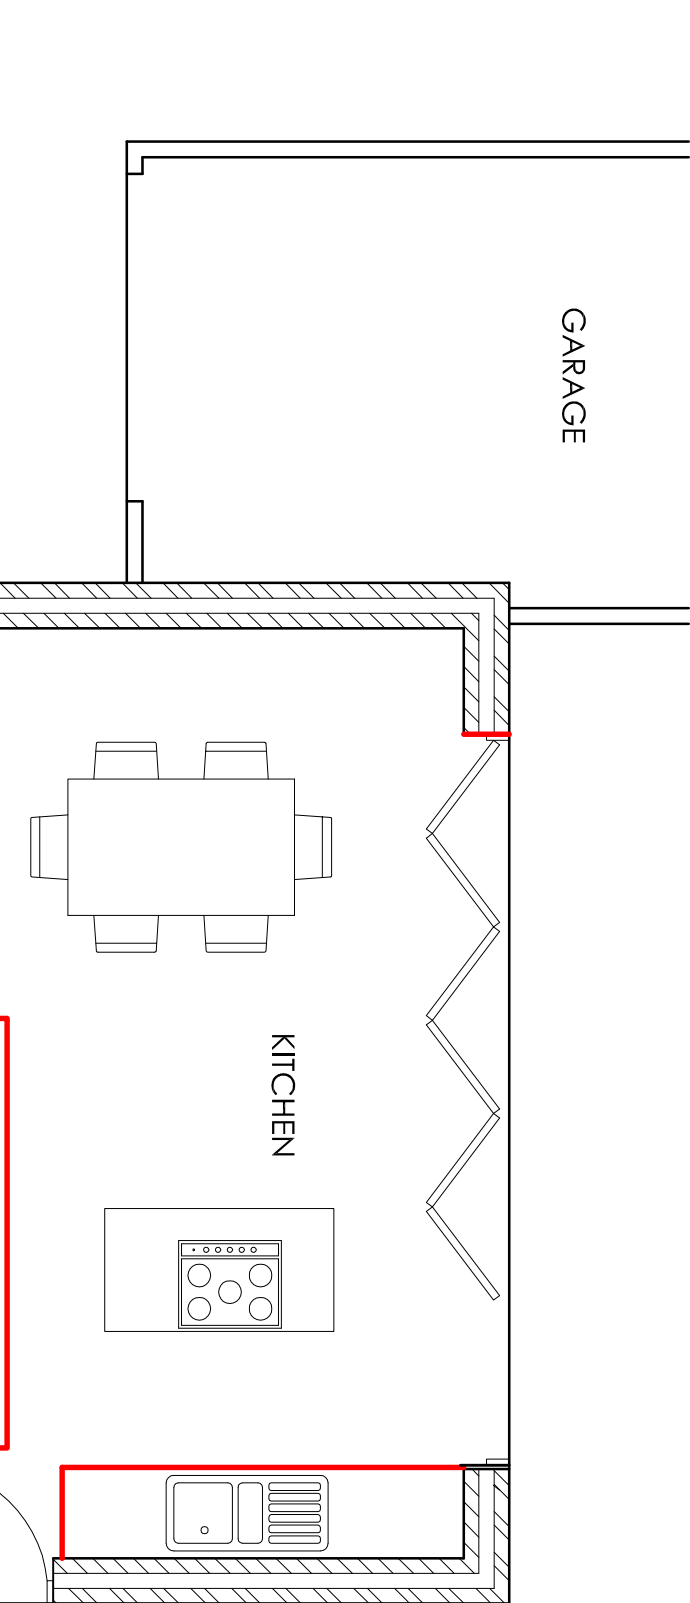



EXISTING FLOOR PLAN 1:100

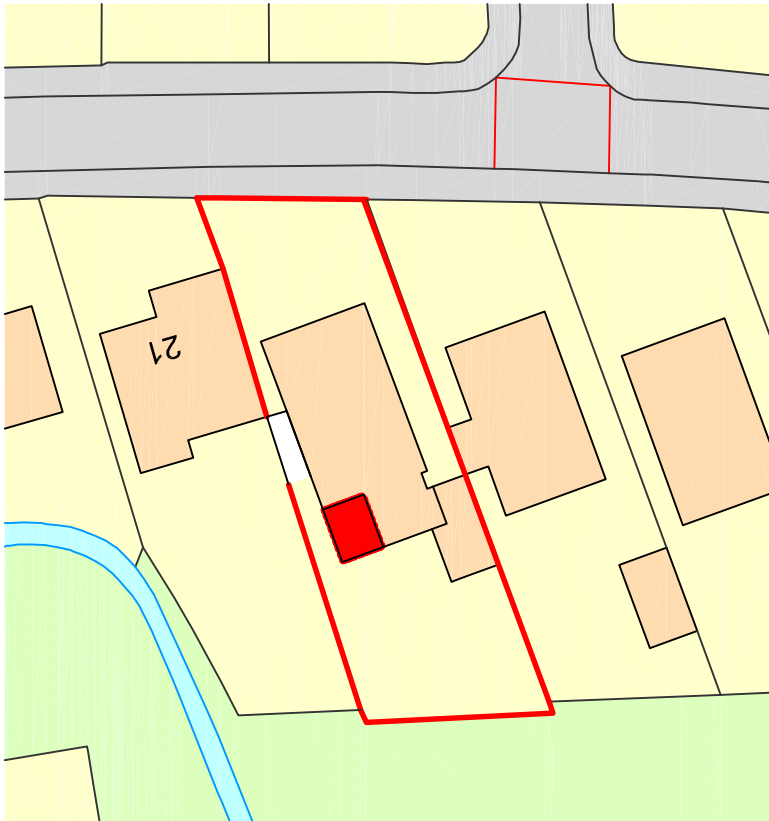

SITE PLAN 1:500

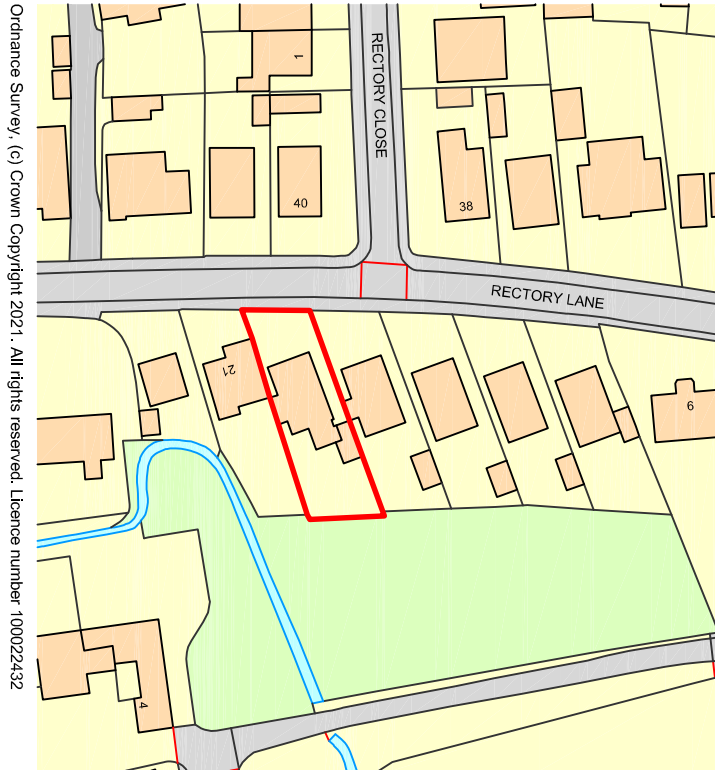


LOCATION PLAN 1:1250

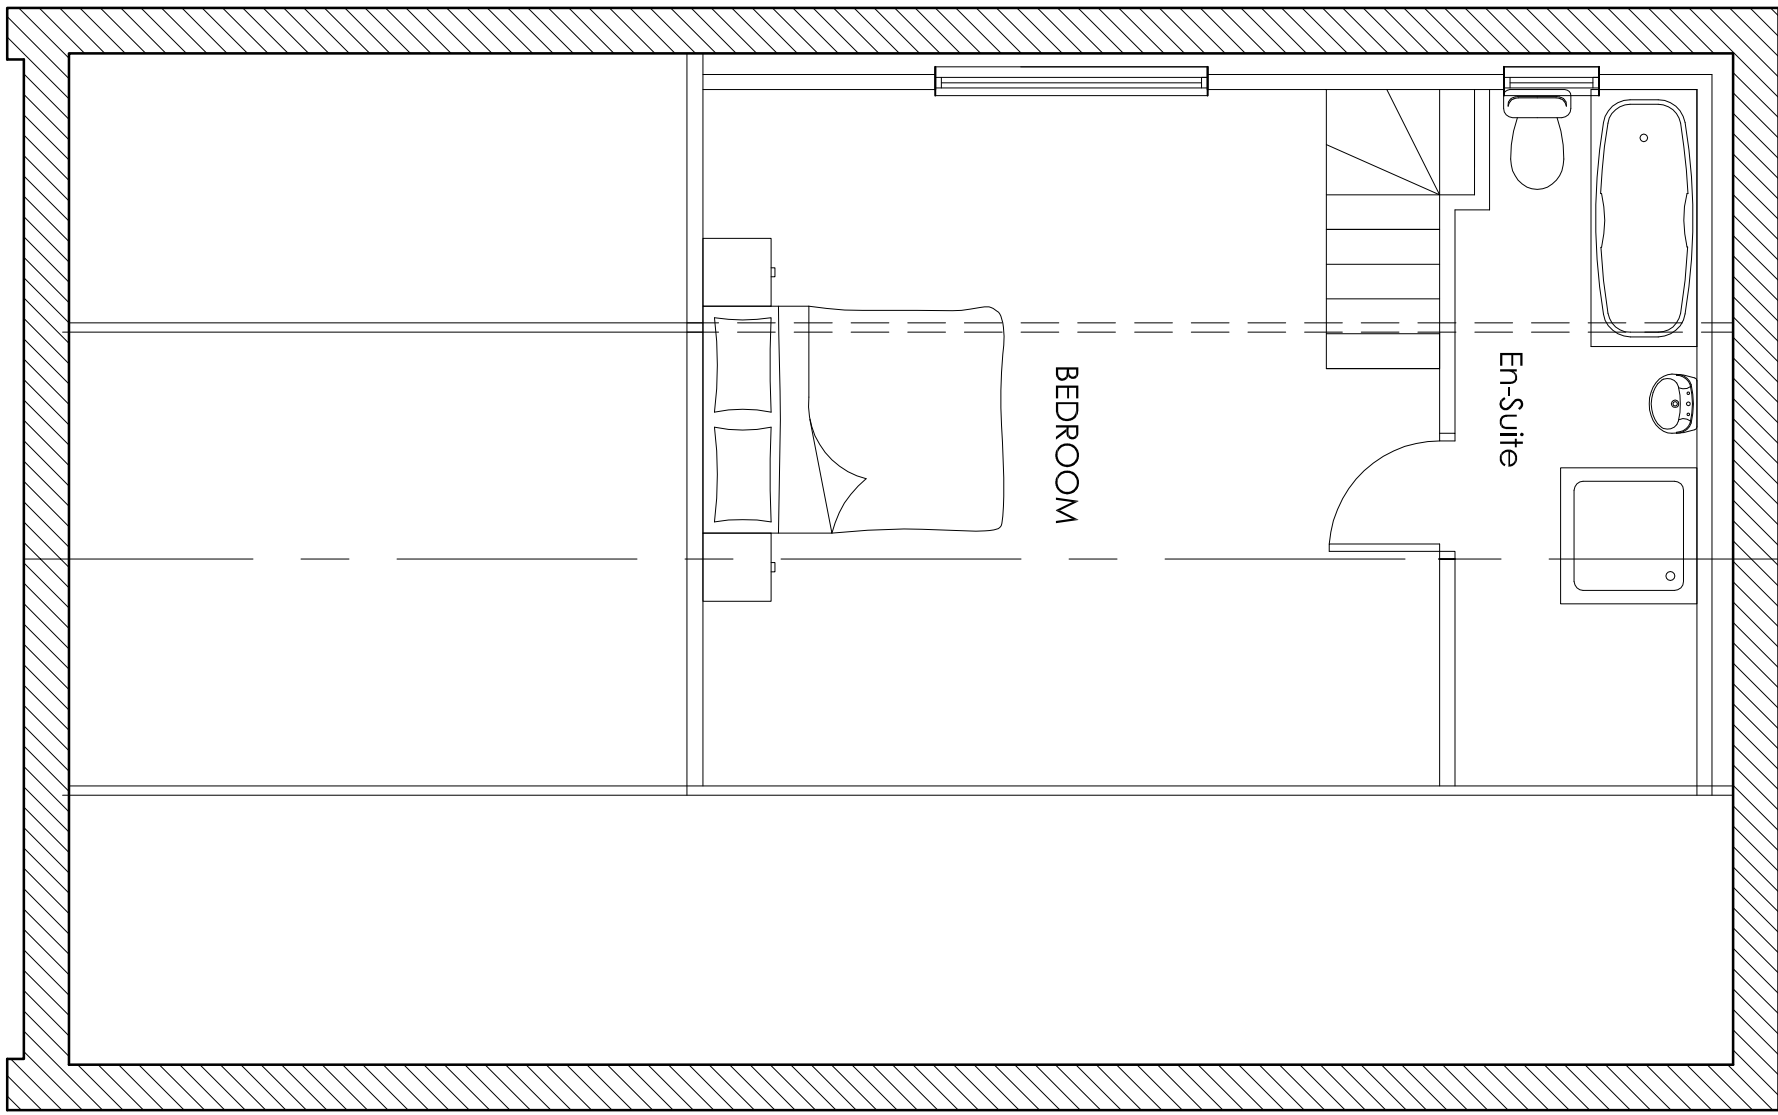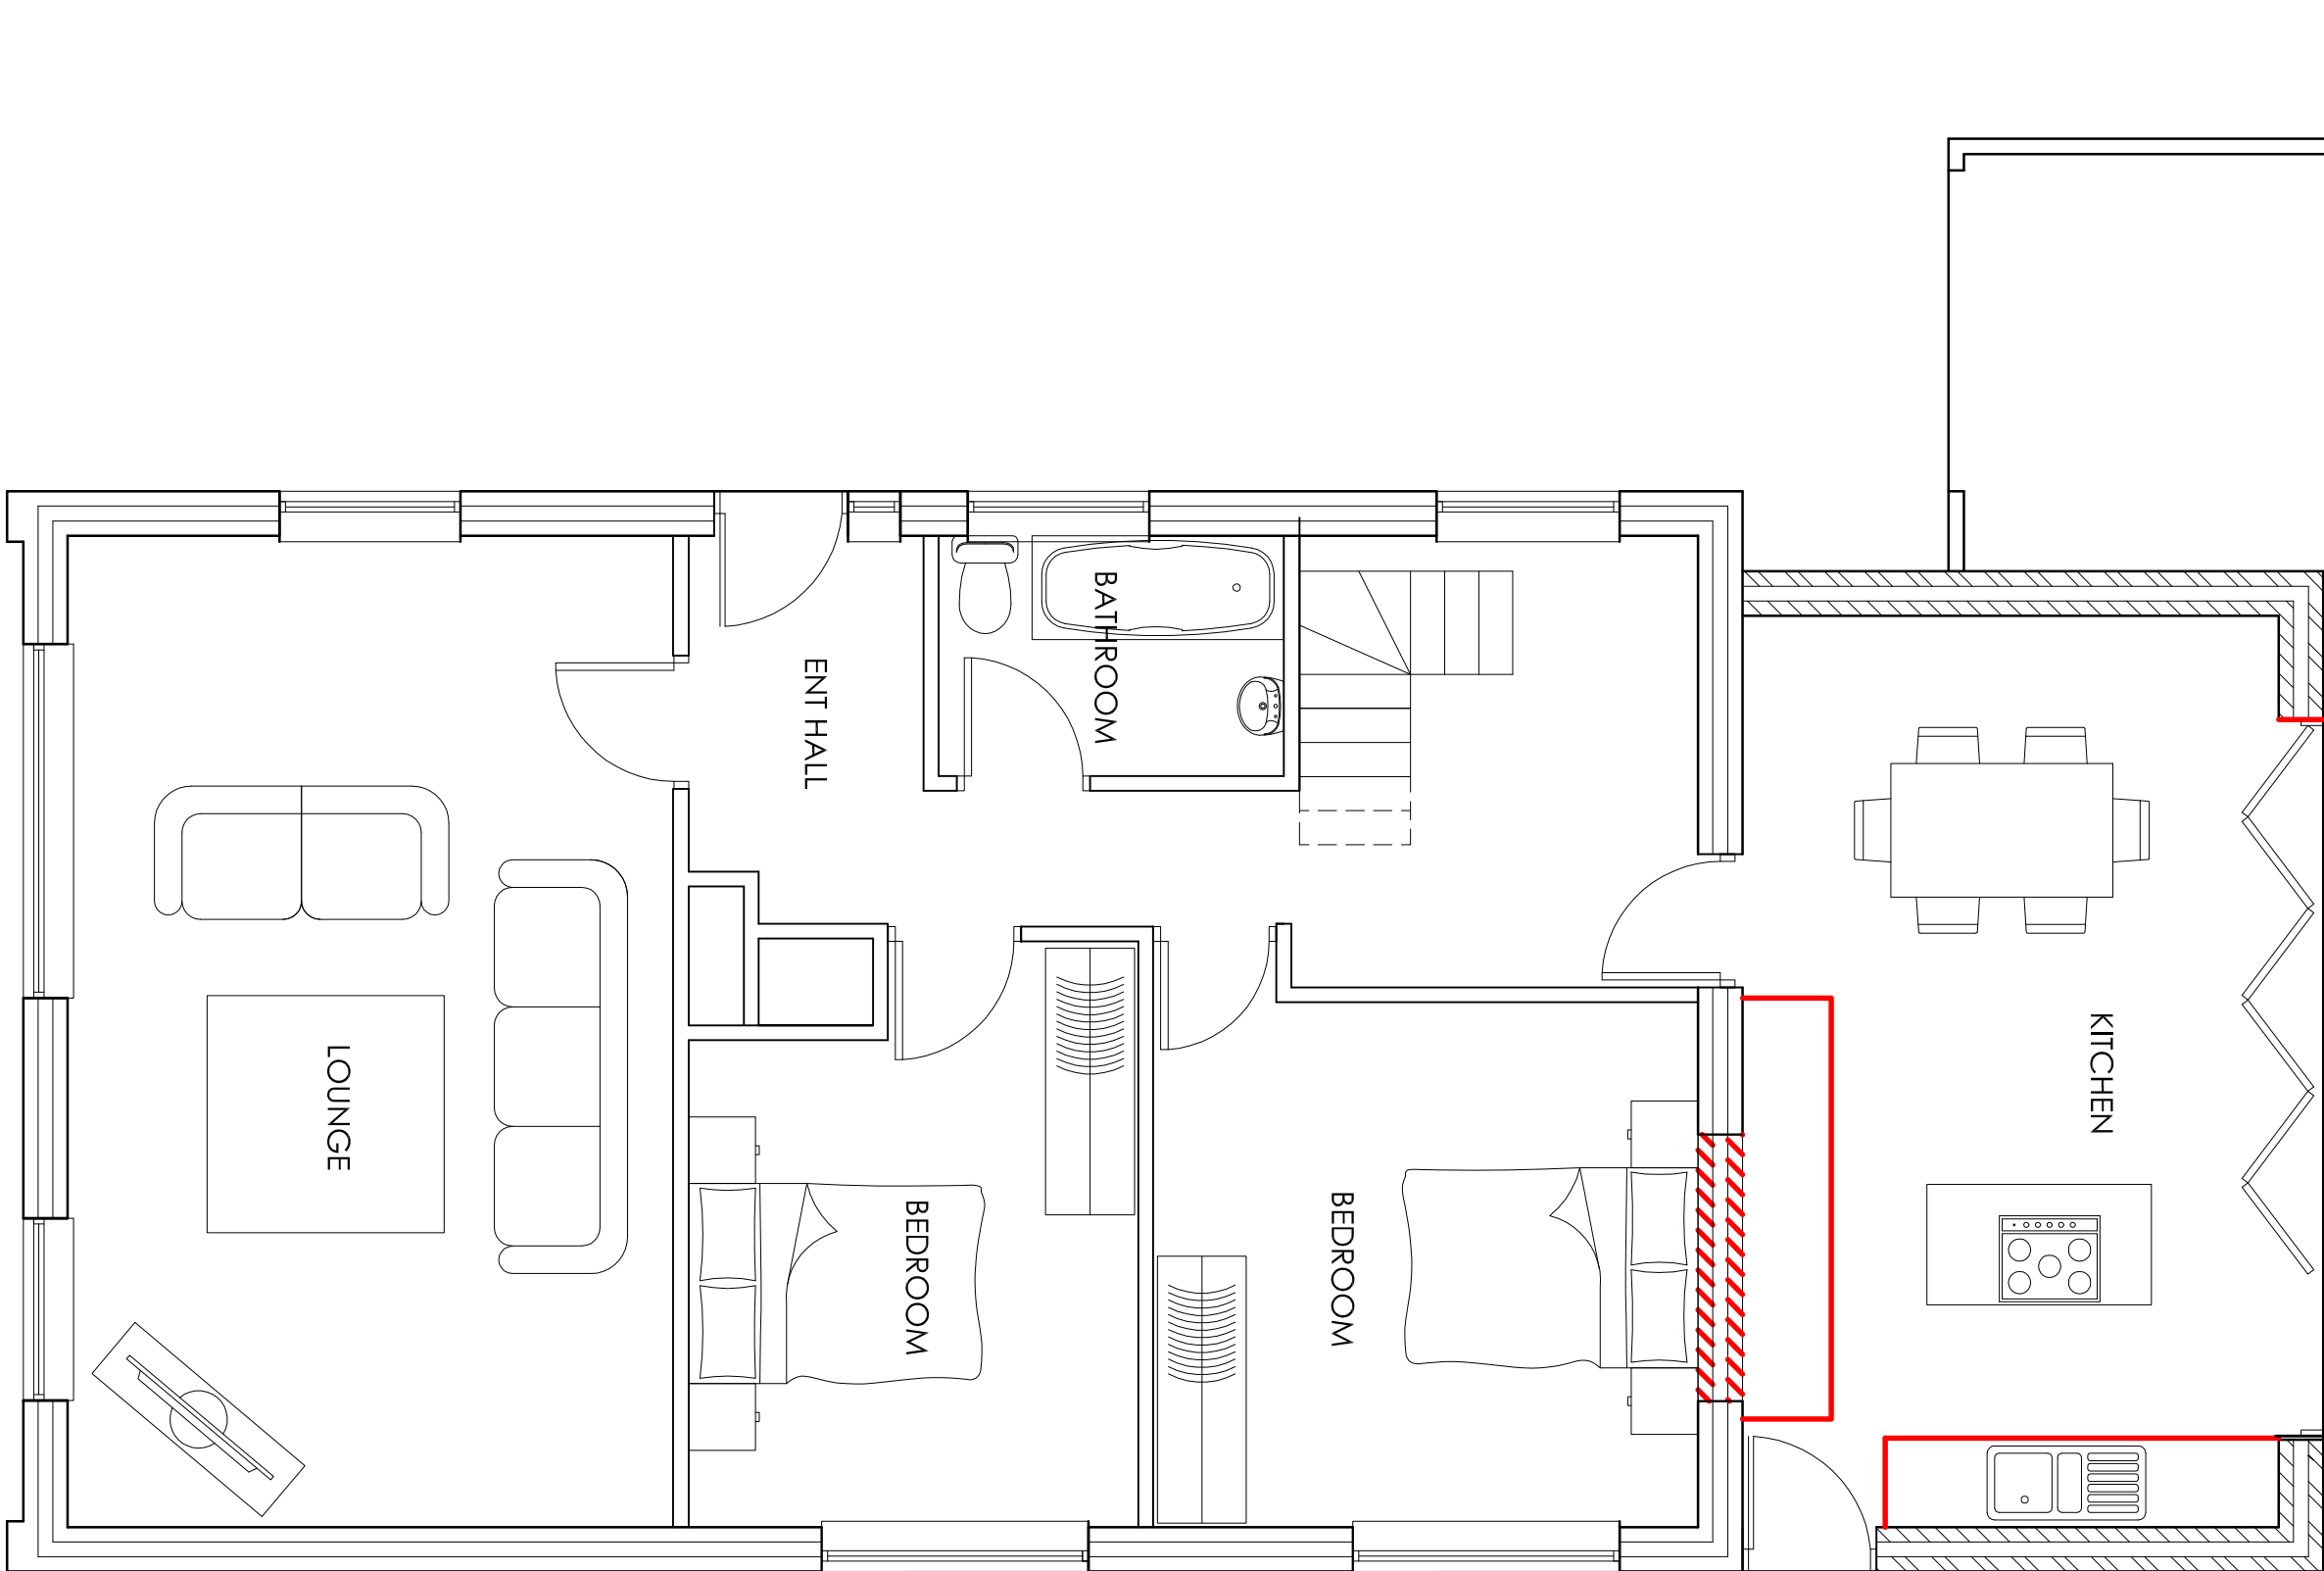


PROPOSED GF PLAN 1:50

PROPOSED FF PLAN 1:50

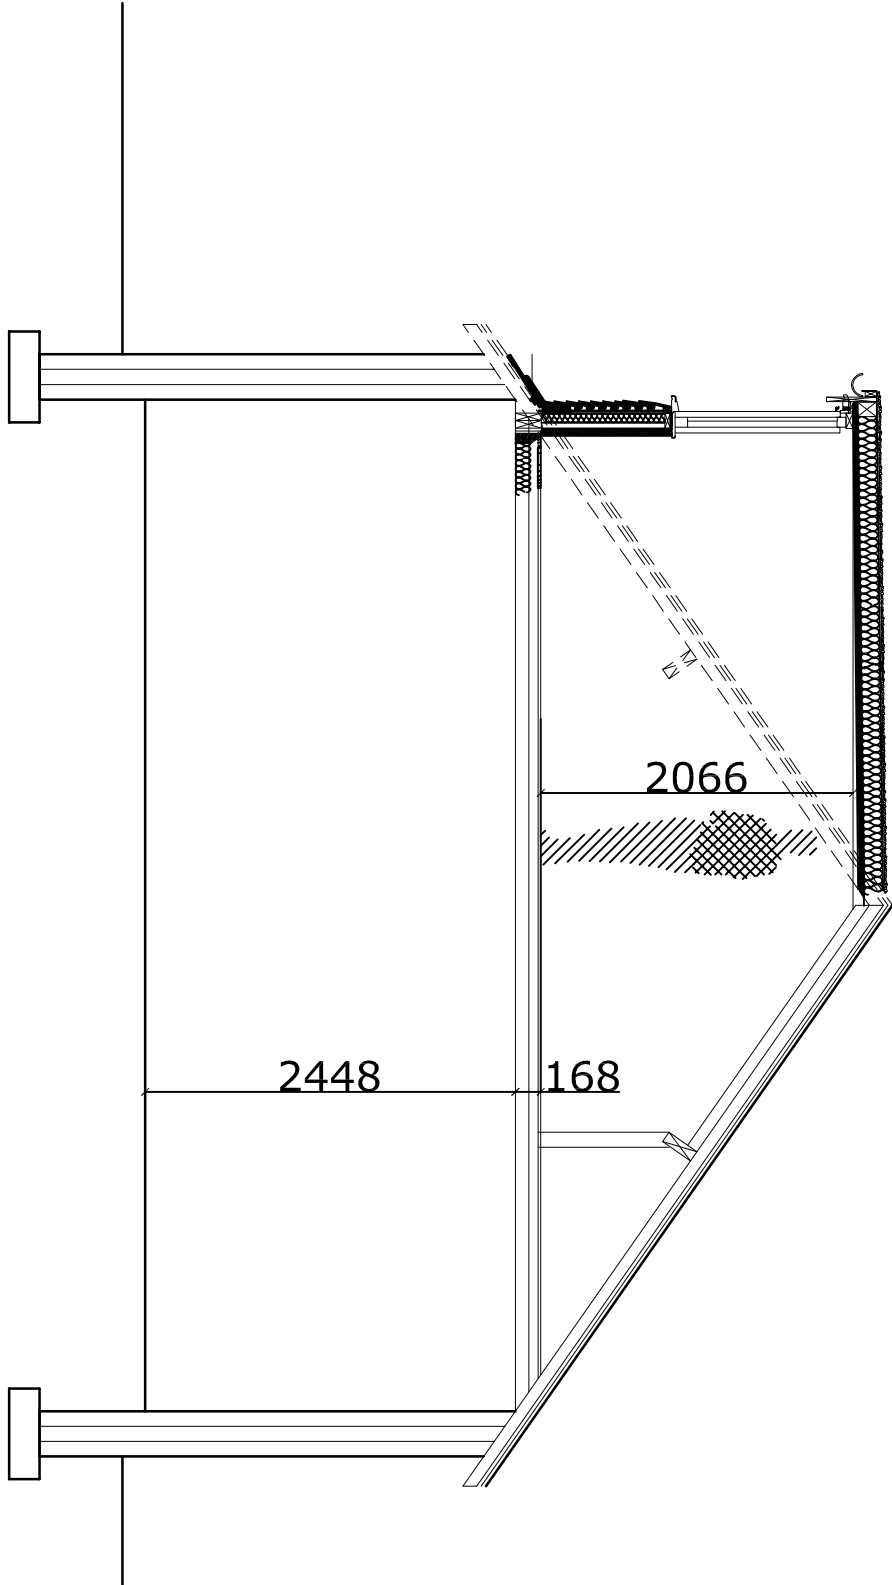

TYPICAL SECTION 1:50

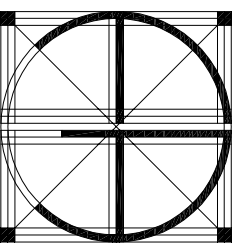

freeman
consultancy

CONSULTING ENGINEERS
BUILDING SURVEYORS
ARCHITECTURAL DESIGNERS
Reddington House, 92 Church Street, Sudbury, Suffolk, S. 10465 84 800
TEL: 01793 878879 FAX: 01793 878783
Website: www.freemanconsultancy.co.uk

CONSULTANT No. SCALE DATE DRAWN CHECKED
Var July 21 RF RAF

Proposed extension and loft
conversion

PROJECT
19 Rectory Lane
Thurnscoe
Barnsley

CLIENT
Mr and Mrs L Foster

PROJECT No. DISCIPLINE DRAWING No. STATUS REV
FC/2021.107 01 A