




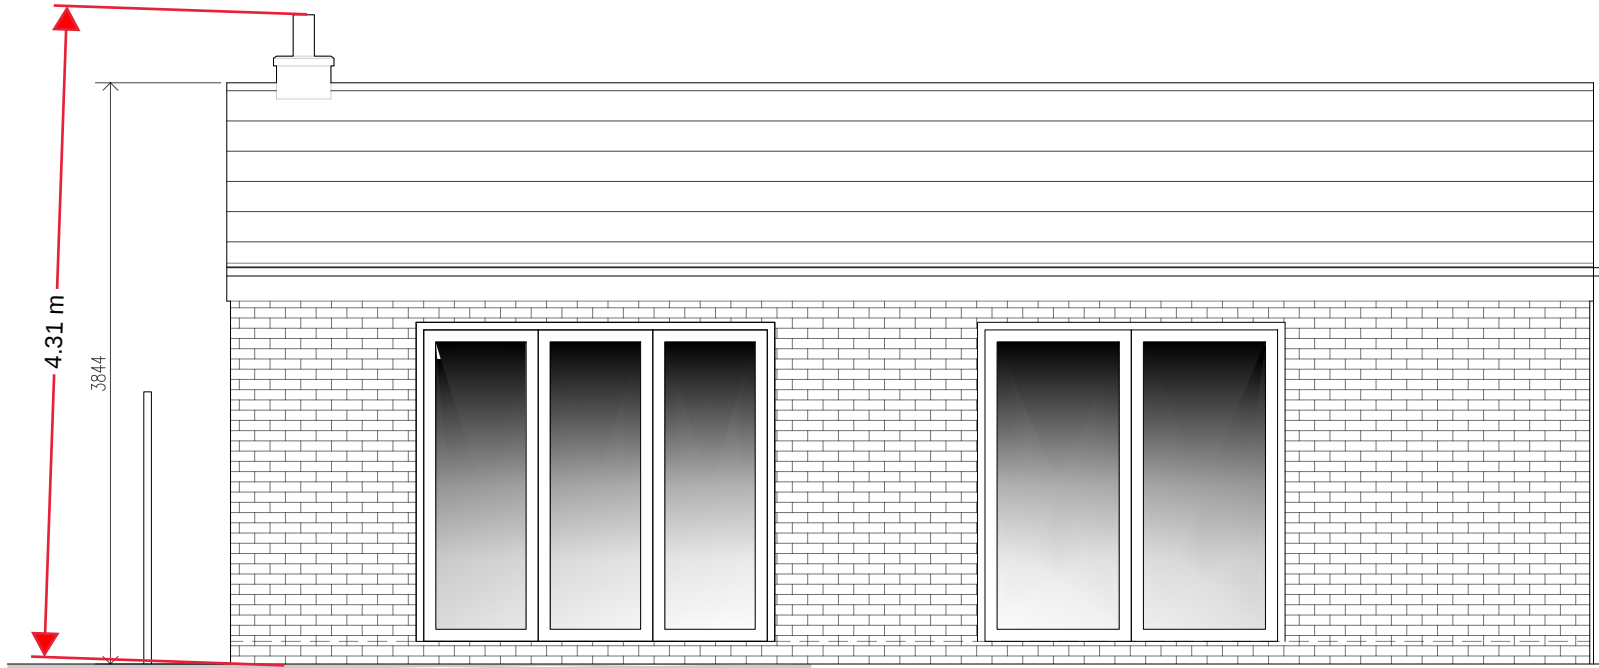


FRONT ELEVATION
Scale 1:50

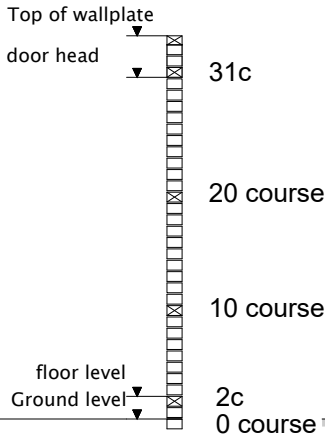

SIDE ELEVATION (R)
Scale 1:50

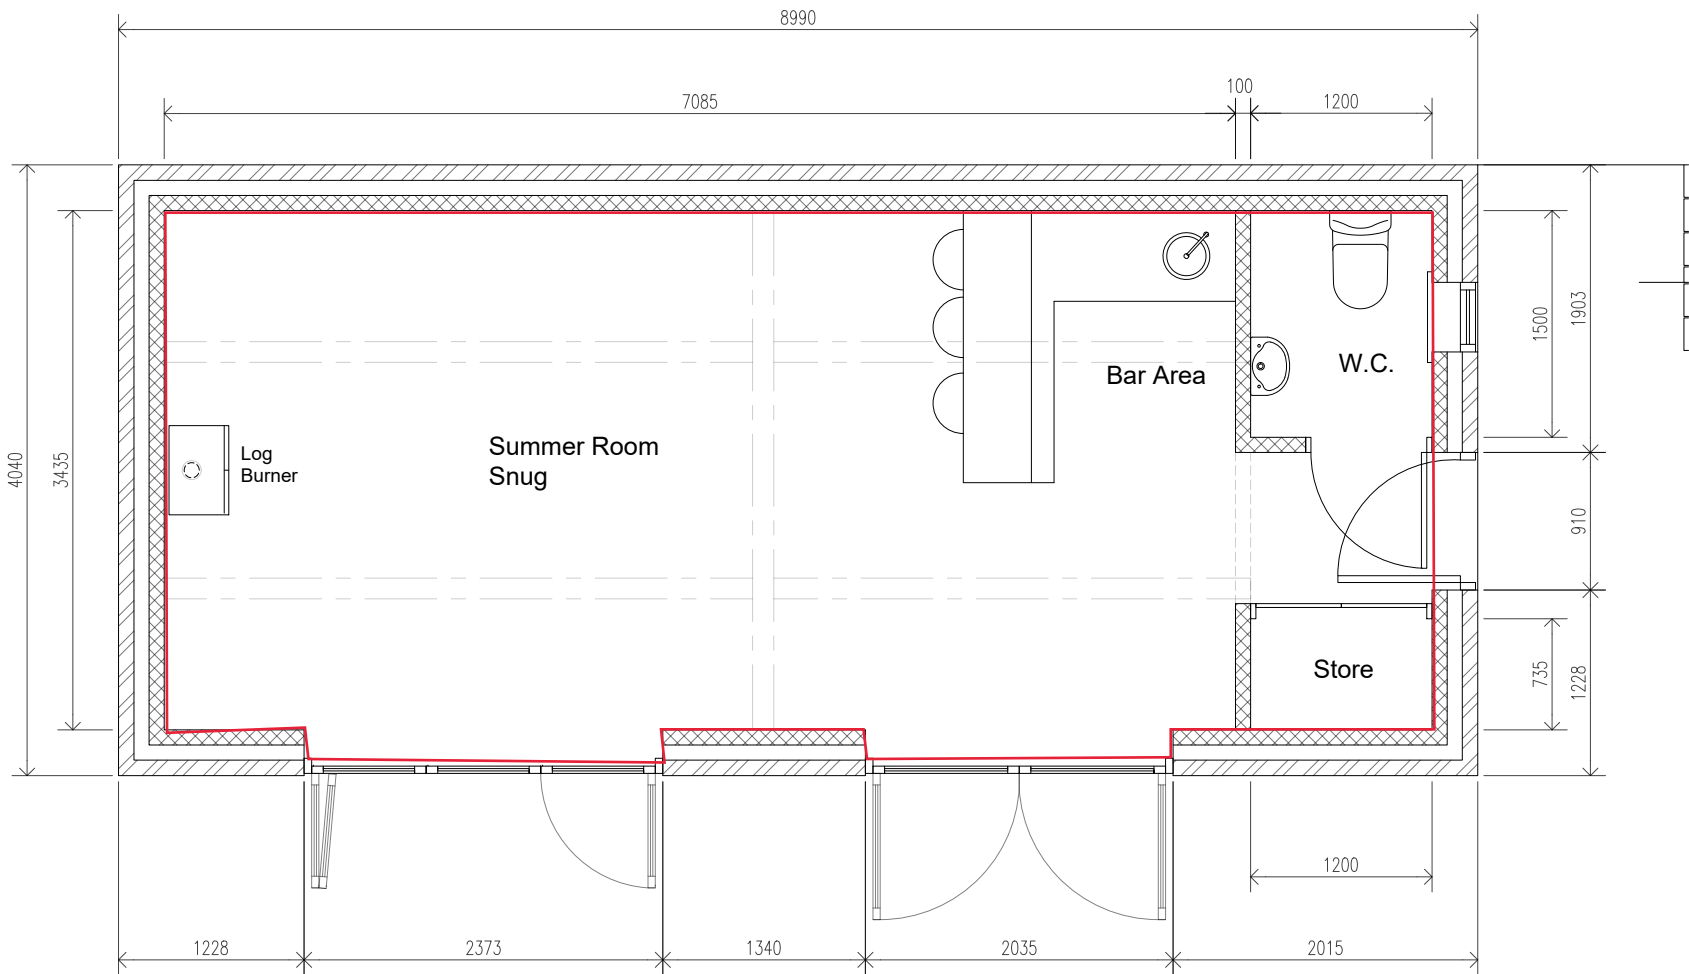

PLAN
Scale 1:50

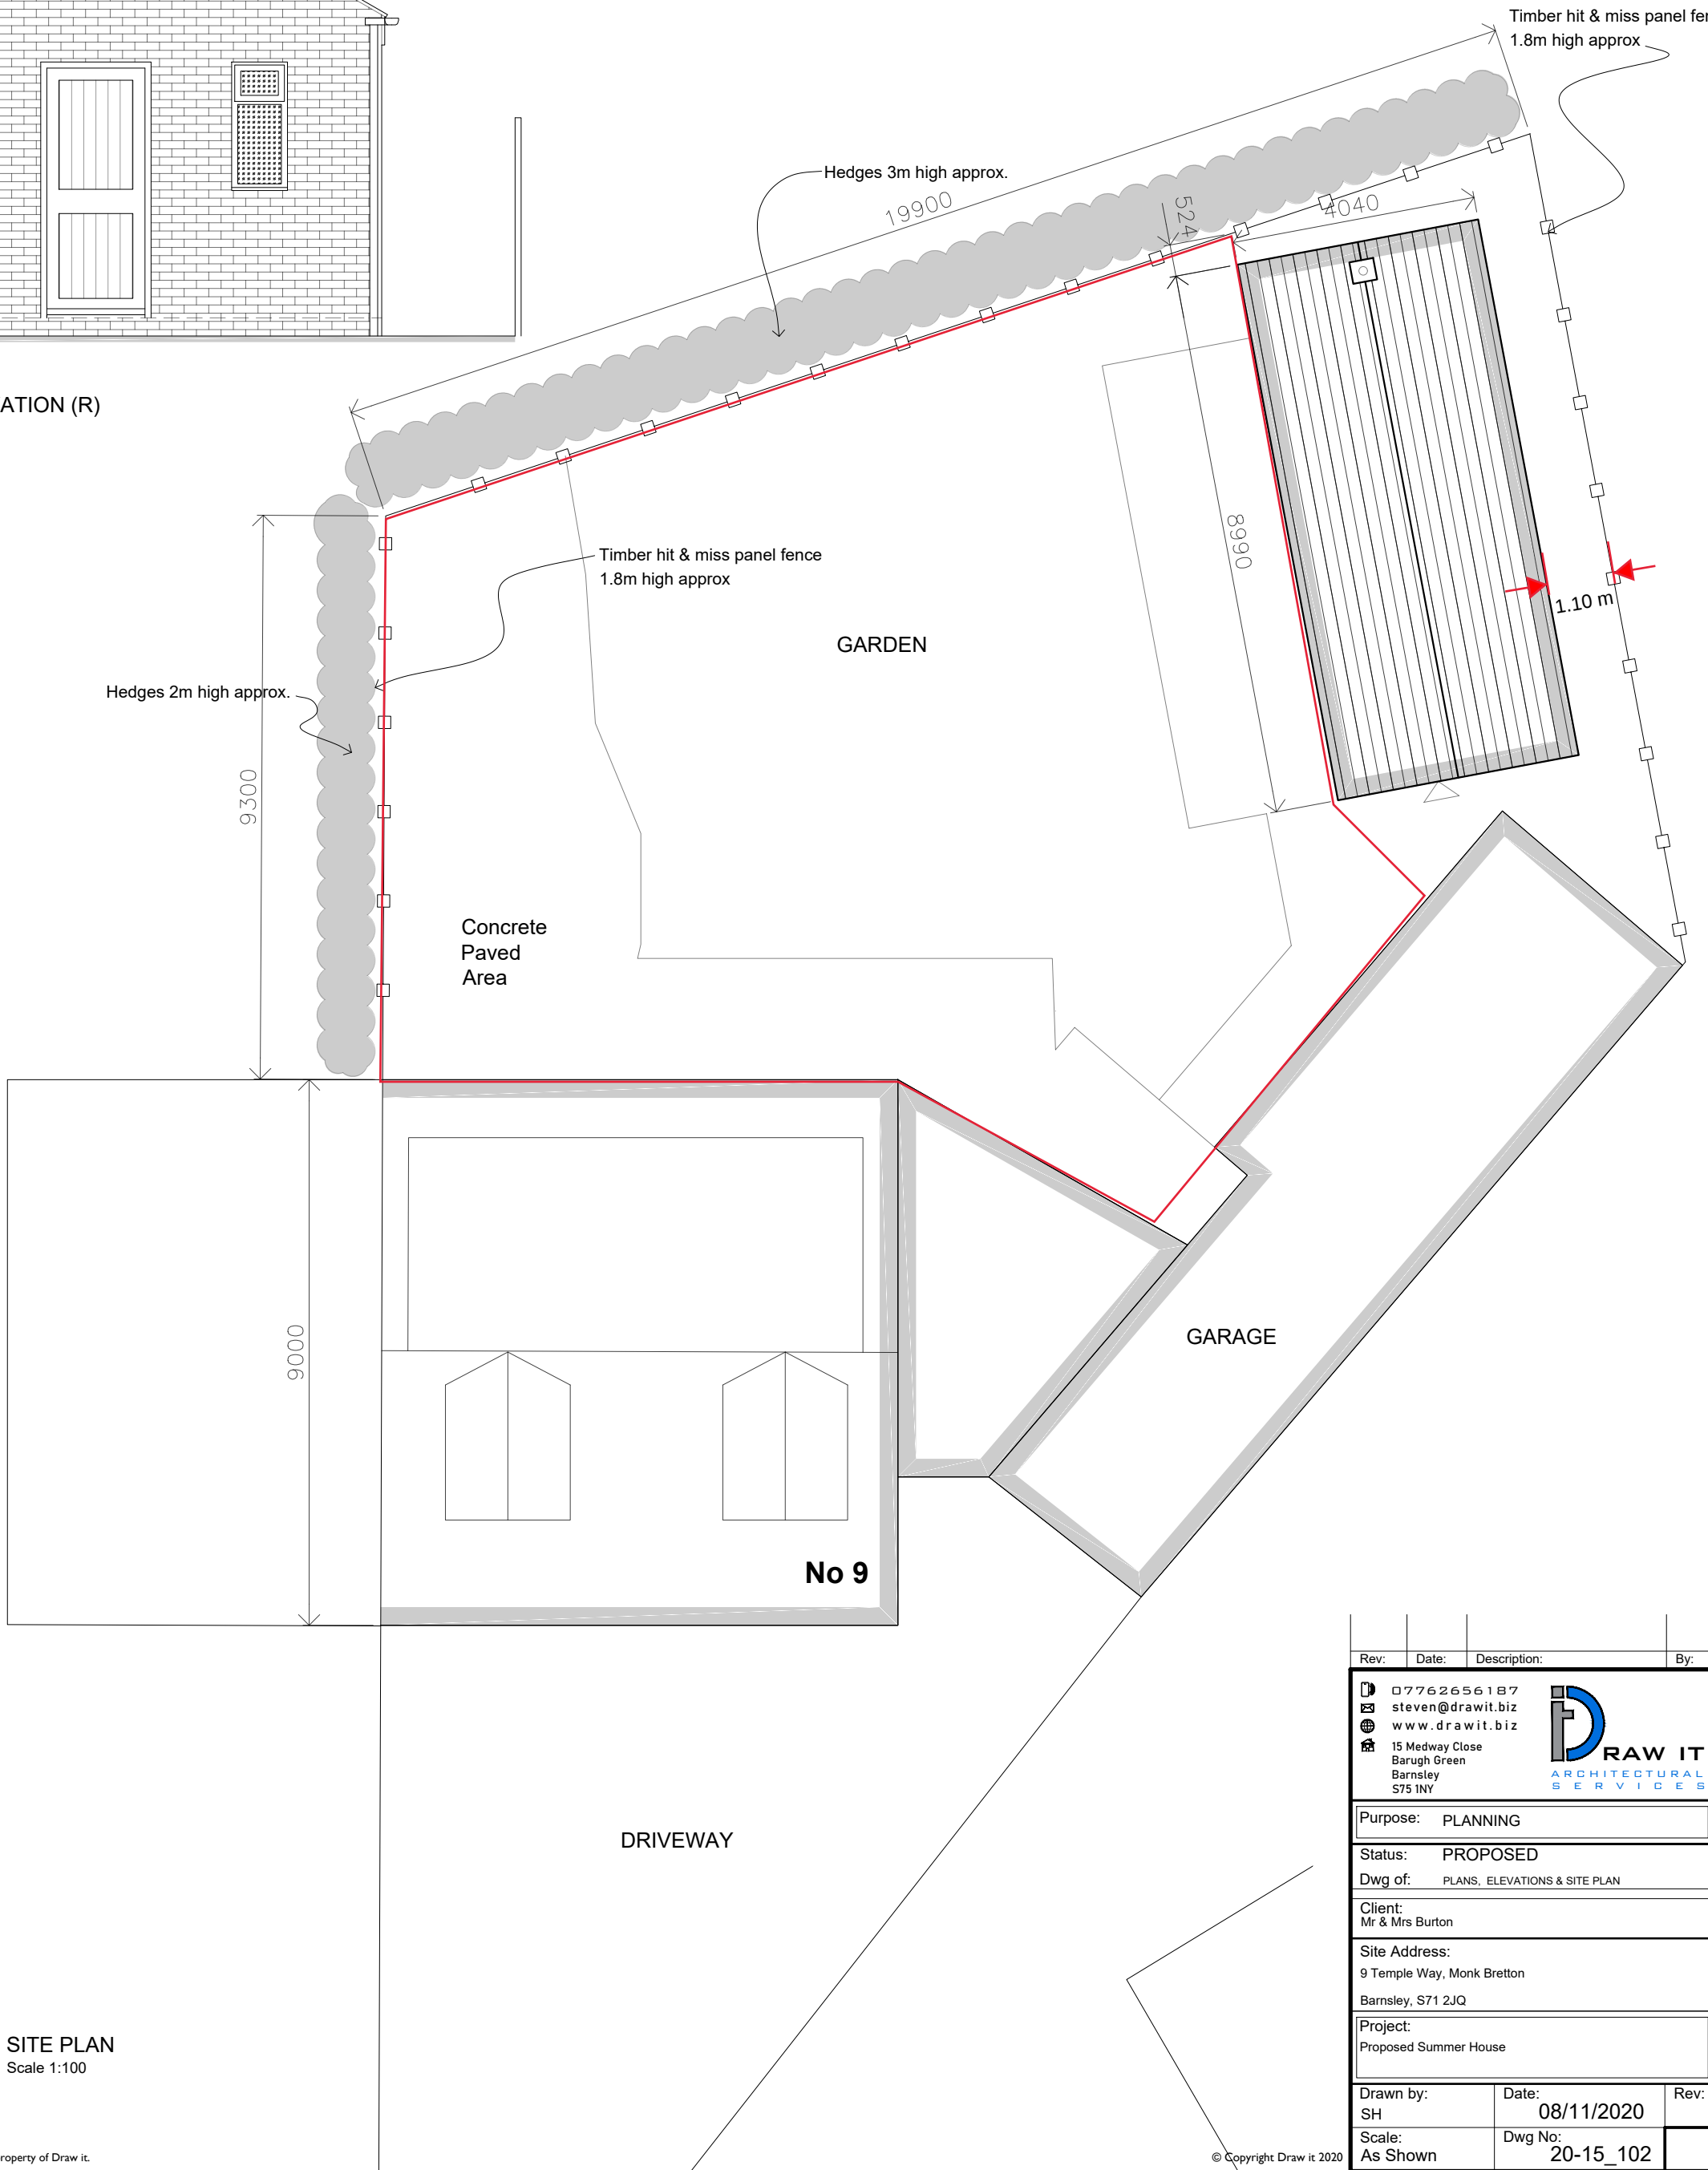

SITE PLAN
Scale 1:100

Rev:	Date:	Description:	By:
07762656187	08/11/2020	PLANS, ELEVATIONS & SITE PLAN	SH
steven@drawit.biz			
www.drawit.biz			
15 Medway Close			
Barugh Green			
Barnsley			
S75 1NY			
Purpose: PLANNING			
Status: PROPOSED			
Dwg of: PLANS, ELEVATIONS & SITE PLAN			
Client: Mr & Mrs Burton			
Site Address: 9 Temple Way, Monk Bretton			
Barnsley, S71 2JQ			
Project: Proposed Summer House			
Drawn by: SH	Date: 08/11/2020	Rev:	
Scale: As Shown	Dwg No: 20-15_102		