


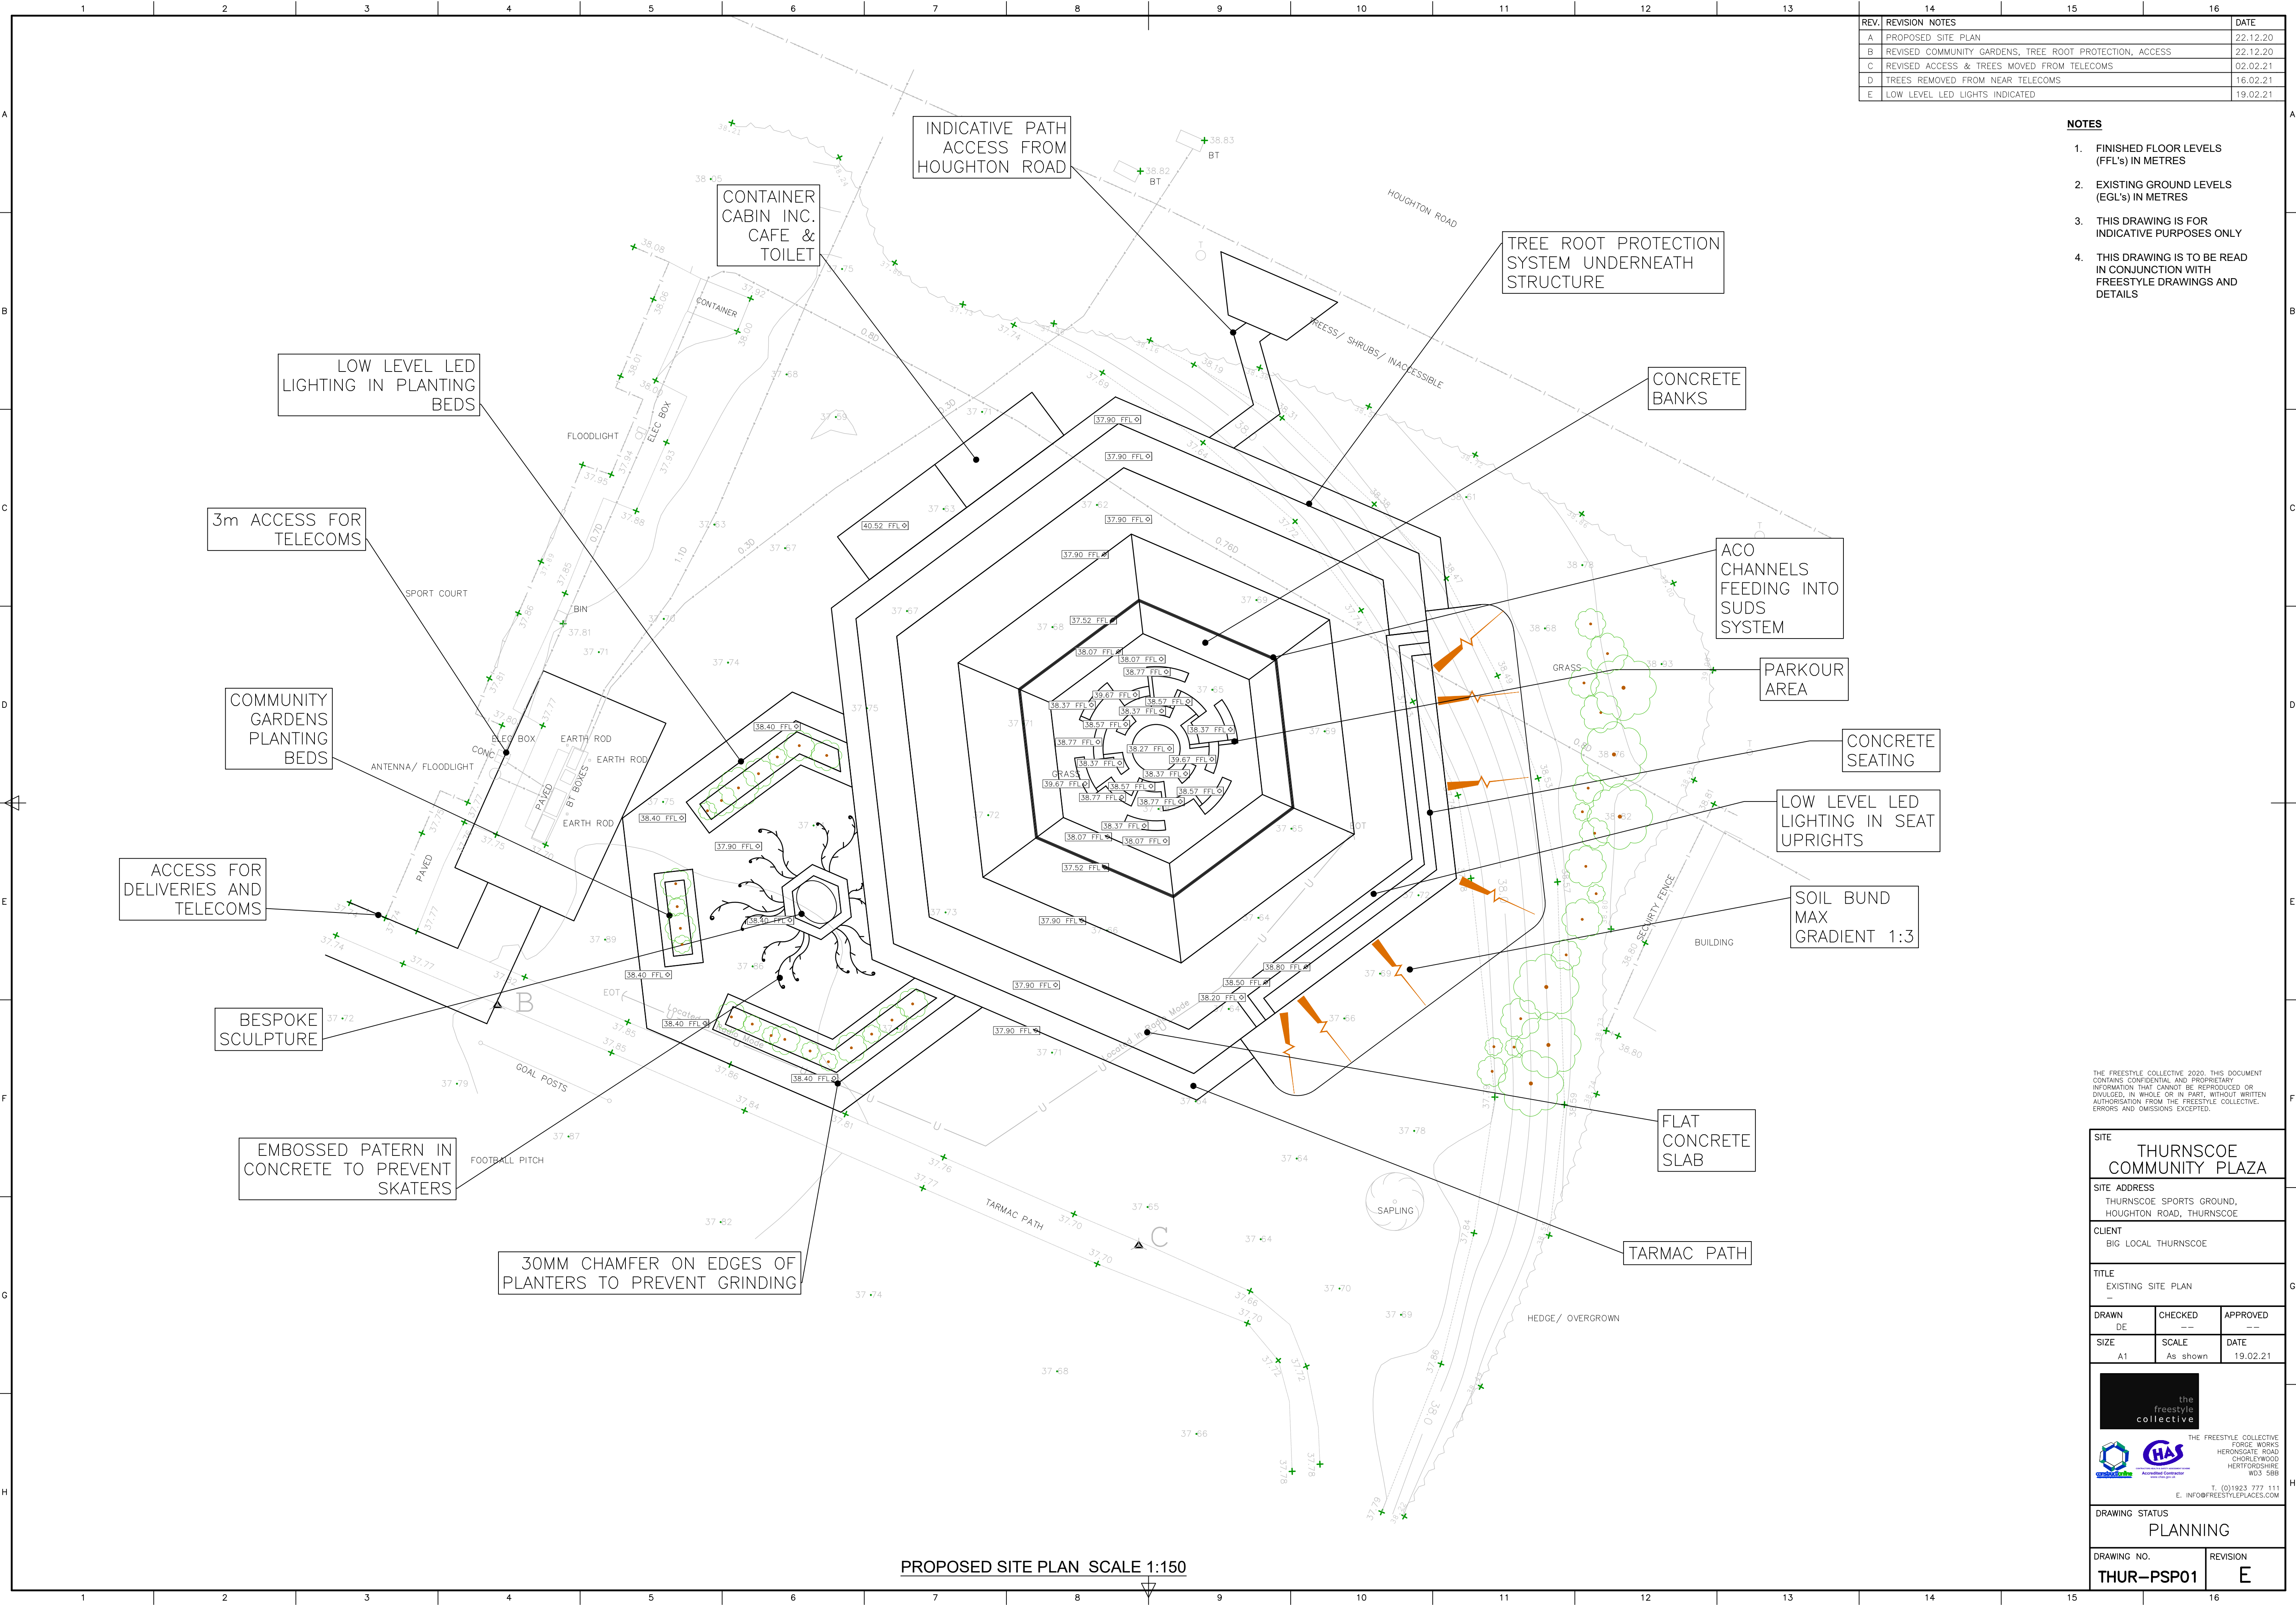

REV.	REVISION NOTES	DATE
A	PROPOSED SITE PLAN	22.12.20
B	REVISED COMMUNITY GARDENS, TREE ROOT PROTECTION, ACCESS	22.12.20
C	REVISED ACCESS & TREES MOVED FROM TELECOMS	02.02.21
D	TREES REMOVED FROM NEAR TELECOMS	16.02.21
E	LOW LEVEL LED LIGHTS INDICATED	19.02.21

- NOTES**
1. FINISHED FLOOR LEVELS (FFL's) IN METRES
 2. EXISTING GROUND LEVELS (EGL's) IN METRES
 3. THIS DRAWING IS FOR INDICATIVE PURPOSES ONLY
 4. THIS DRAWING IS TO BE READ IN CONJUNCTION WITH FREESTYLE DRAWINGS AND DETAILS

THE FREESTYLE COLLECTIVE 2020. THIS DOCUMENT CONTAINS CONFIDENTIAL AND PROPRIETARY INFORMATION THAT CANNOT BE REPRODUCED OR DIVULGED, IN WHOLE OR IN PART, WITHOUT WRITTEN AUTHORIZATION FROM THE FREESTYLE COLLECTIVE. ERRORS AND OMISSIONS EXCEPTED.

SITE THURNSCOE COMMUNITY PLAZA		
SITE ADDRESS THURNSCOE SPORTS GROUND, HOUGHTON ROAD, THURNSCOE		
CLIENT BIG LOCAL THURNSCOE		
TITLE EXISTING SITE PLAN		
DRAWN DE	CHECKED ---	APPROVED ---
SIZE A1	SCALE As shown	DATE 19.02.21
 Accredited Contractor THE FREESTYLE COLLECTIVE FORGE WORKS HERONGATE ROAD CHORLEYWOOD HERTFORDSHIRE WD3 5BB T. (0)1923 777 111 E. INFO@FREESTYLEPLACES.COM		
DRAWING STATUS PLANNING		
DRAWING NO. THUR-PSP01		REVISION E