

Notes:
PLANNING DRAWINGS, NOT TO BE USED FOR BUILDING REGULATIONS OR CONSTRUCTION PURPOSES

Revision: --

Revision List:


0 5m

Project/ Client: 15 Hall Farm Grove


Drawing Title: Plans, Elevations - Proposed

Drawing Number: 2001/TP/003

Scale at A3: 1:100@A3

 

Date: Mar 25

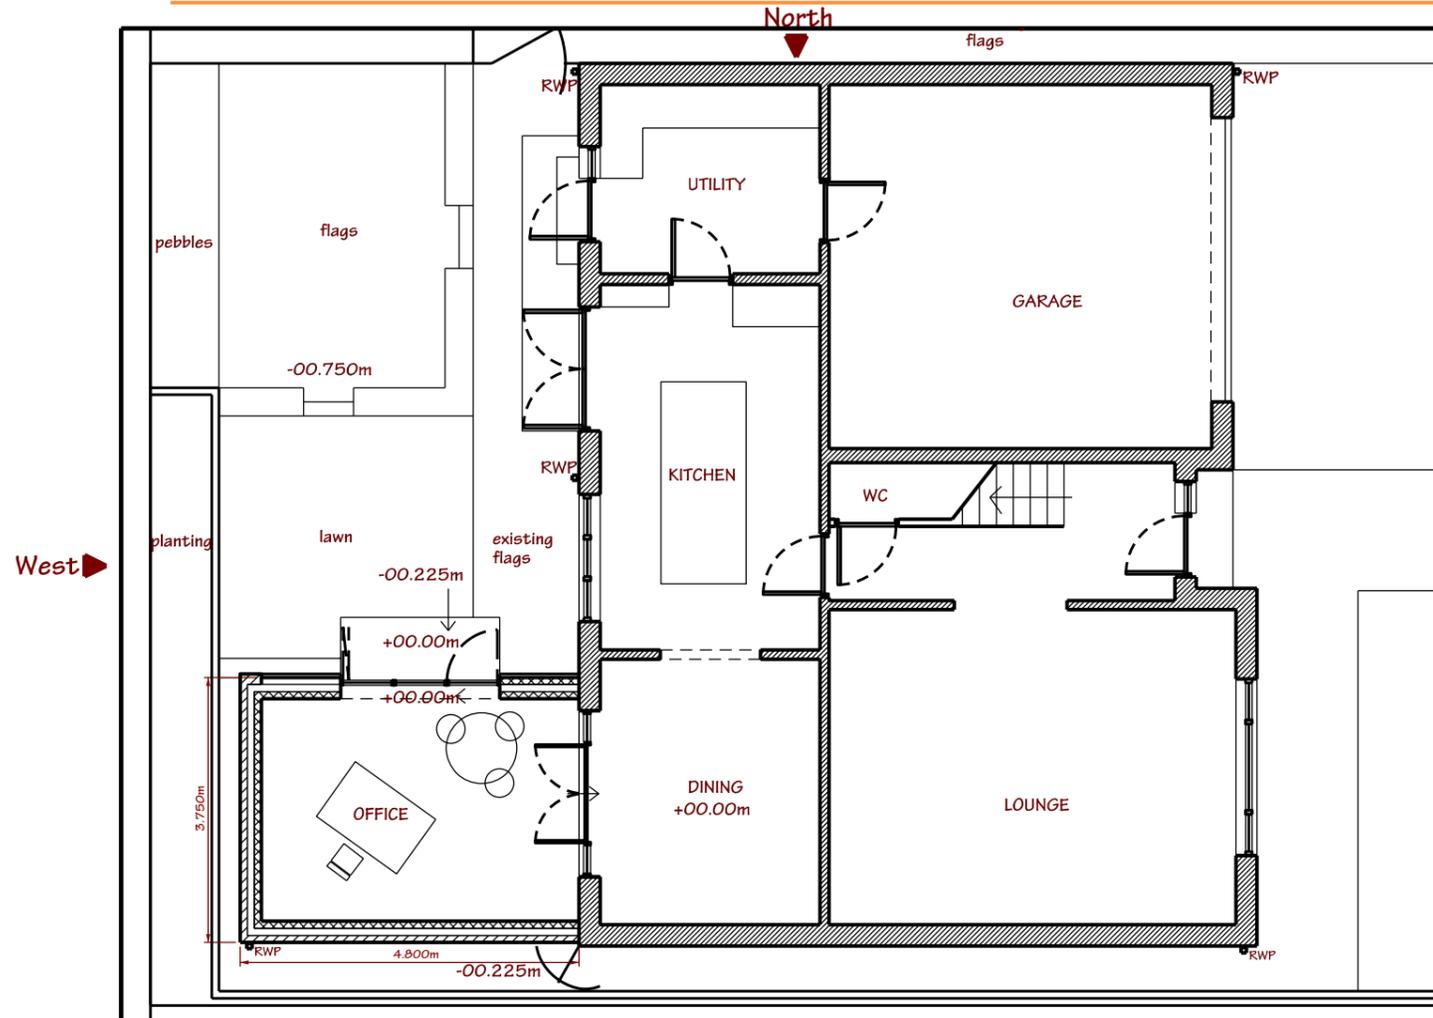

Ground Floor Plan - Proposed



North Elevation - Proposed



South Elevation - Proposed



West Elevation - Proposed