


| | |
|-------------|---------|
| Drawing No. | Rev No. |
| MJN001 -004 | A |

SCALE BARS


| | | | | | |
|--------|----|----|----|----|----|
| 1:100 | 1 | 2 | 3 | 4 | 5 |
| 1:200 | 2 | 4 | 6 | 8 | 10 |
| 1:500 | 5 | 10 | 15 | 20 | 25 |
| 1:1250 | 25 | 50 | | | |

DO NOT SCALE: Contractor to check all dimensions and report any omissions or errors


NOTES

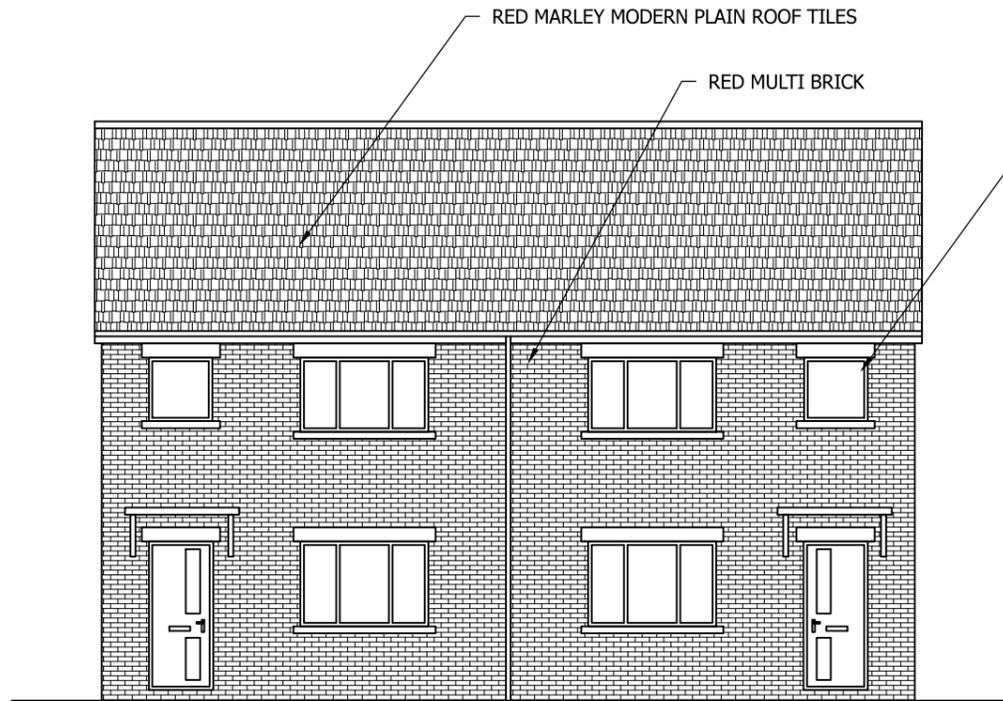


PROPOSED FRONT ELEVATION
SCALE 1:100 AT A3

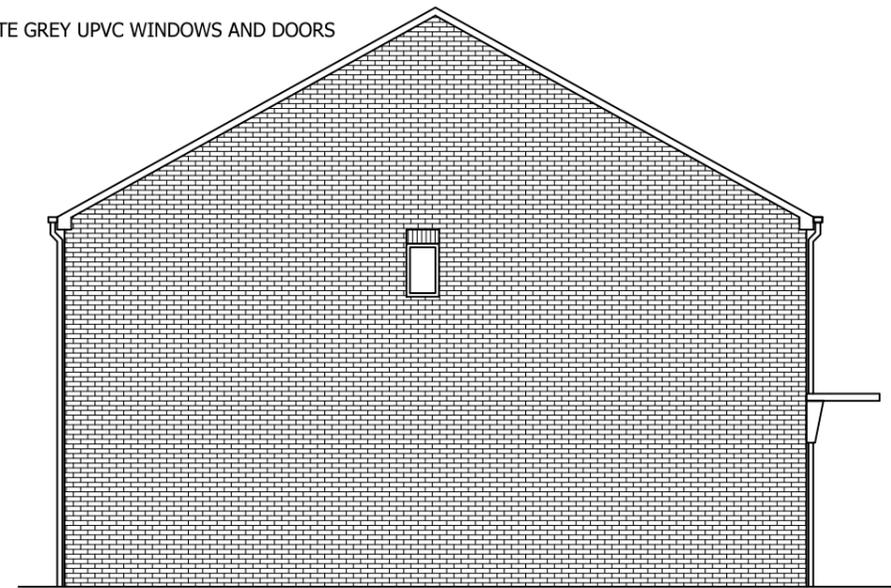

PROPOSED END ELEVATION
SCALE 1:100 AT A3

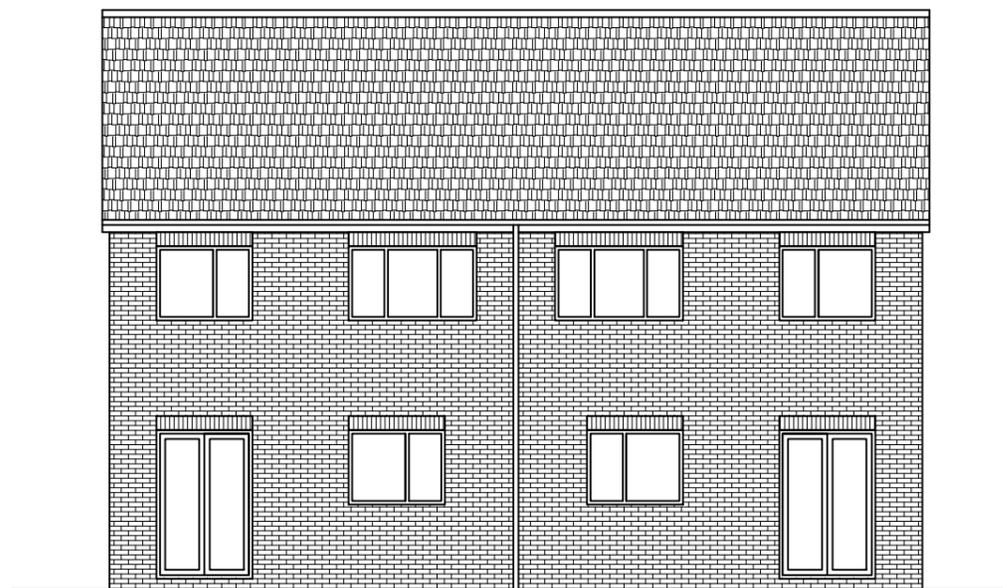

PROPOSED REAR ELEVATION
SCALE 1:100 AT A3

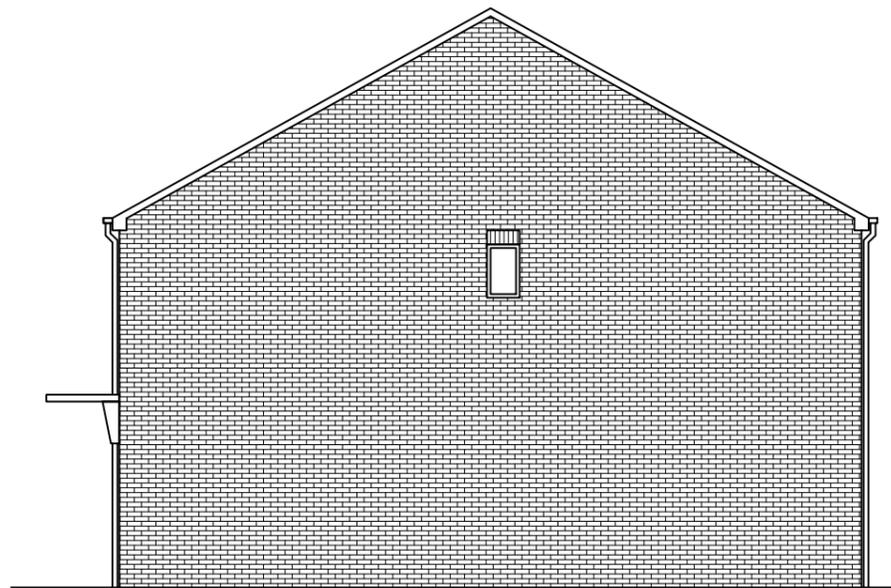

PROPOSED END ELEVATION
SCALE 1:100 AT A3

| A | Road changes and house sizes | JRB | | 03/12/25 | |
|-----|------------------------------|-----|-----|----------|------|
| Rev | Description | By | Chk | App | Date |

JRB DESIGNS Ltd
1 Saville Road
Cudworth
Barnsley
S72 8LT
Tel: 01226 383542
Fax: 01226 380078
Mob: 07970 541192
Email: john@jrbdesigns.co.uk

This drawing is copyright. © jrbdesigns Ltd.

Client
MR. J NIPPERS
22 WINDMILL AVENUE

Drawing Title
PROPOSED ELEVATIONS 3 BED

Address
LAND OFF WINDMILL AVENUE
GRIMETHORPE
BARNSELY

Project Title:
PROPOSED DEVELOPMENT OF
5 NEW DWELLINGS

Purpose of Issue:
PLANNING

Drawing Status
FIRST ISSUE

| | | |
|------------------------------|---------------------------|-----------------------------------|
| Scale at A3 AS SHOWN | Drawn By JRB | Date 13/05/2025 |
| Checked By | Date 13/05/2025 | Approved By Date 13/05/2025 |
| Project No. MJN001 | Drawing No. 004 | Revision A |

APPROVAL INFORMATION TENDER CONTRACT CONSTRUCTION