




IF IN ANY DOUBT PLEASE ASK THE ARCHITECT FOR CLARIFICATION.  
DO NOT SCALE FROM DRAWING. ALL DIMENSIONS TO BE CHECKED ON SITE.  
THE COPYRIGHT FOR THESE DRAWINGS REMAINS THE PROPERTY OF THE ARCHITECT. THEY MUST NOT BE REPRODUCED IN ANY WAY WITHOUT THE ARCHITECT'S PRIOR WRITTEN CONSENT.

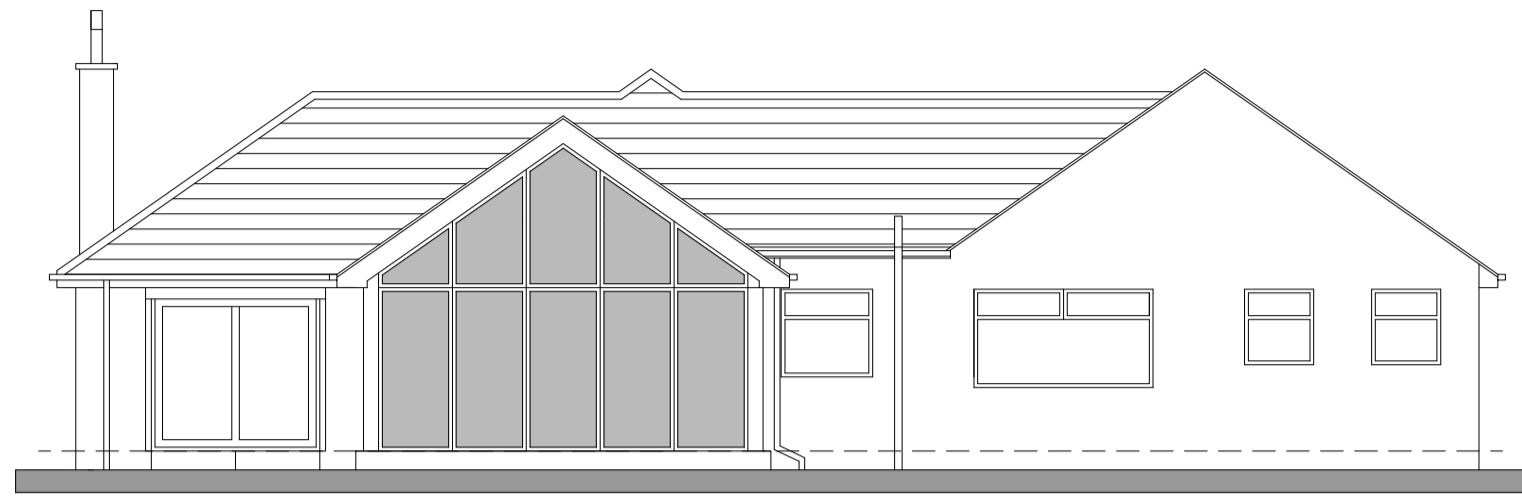


**SOUTH ELEVATION**  
1:100

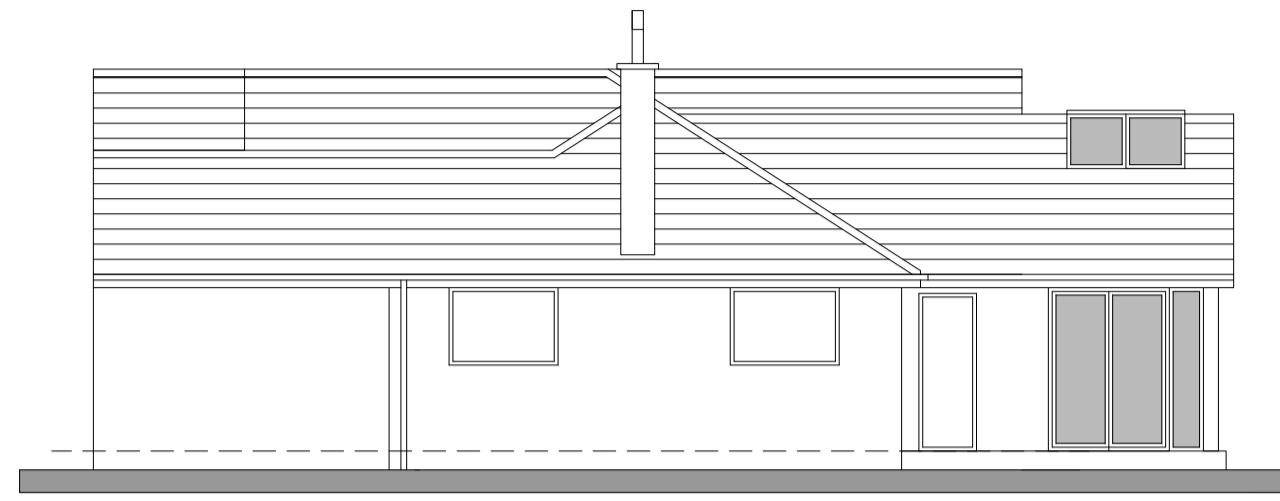


**WEST ELEVATION**

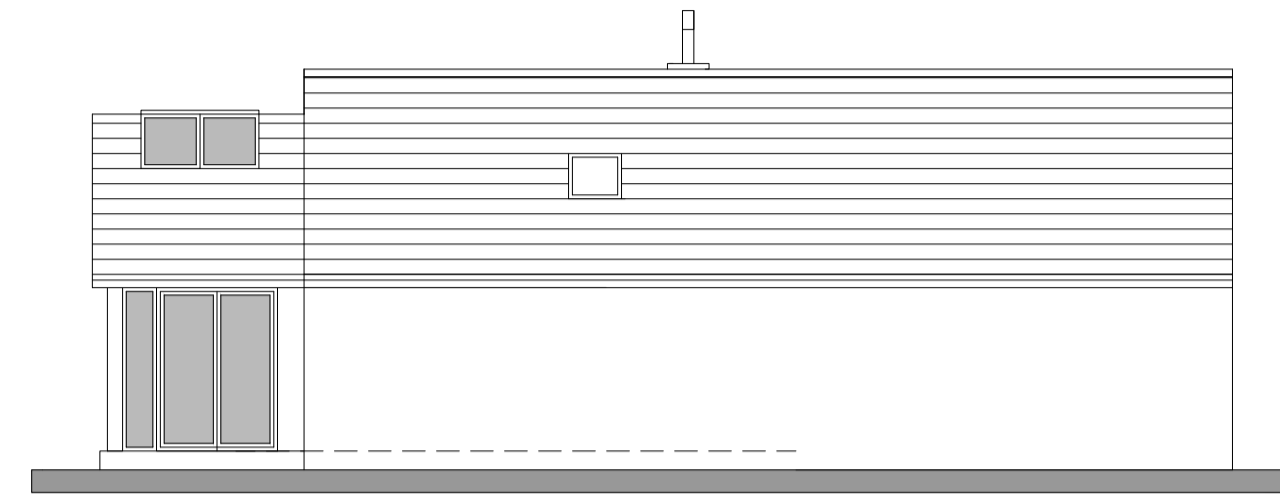


**EAST ELEVATION**

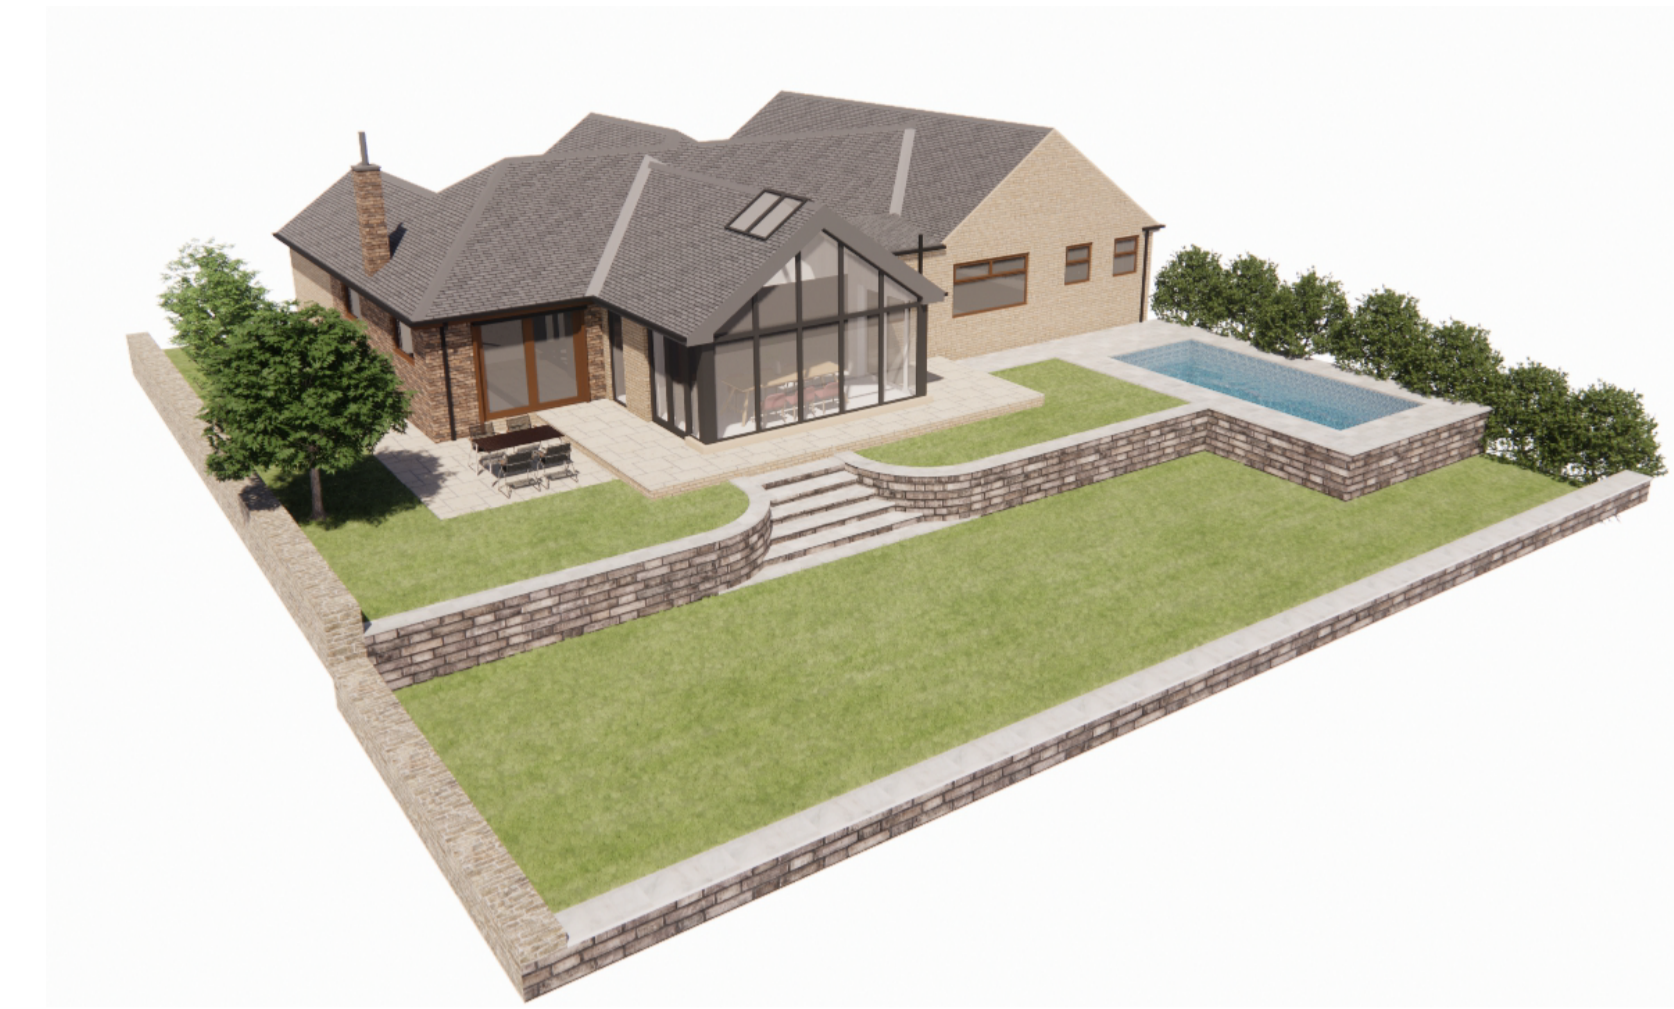

**GROUND FLOOR PLAN 1:50**

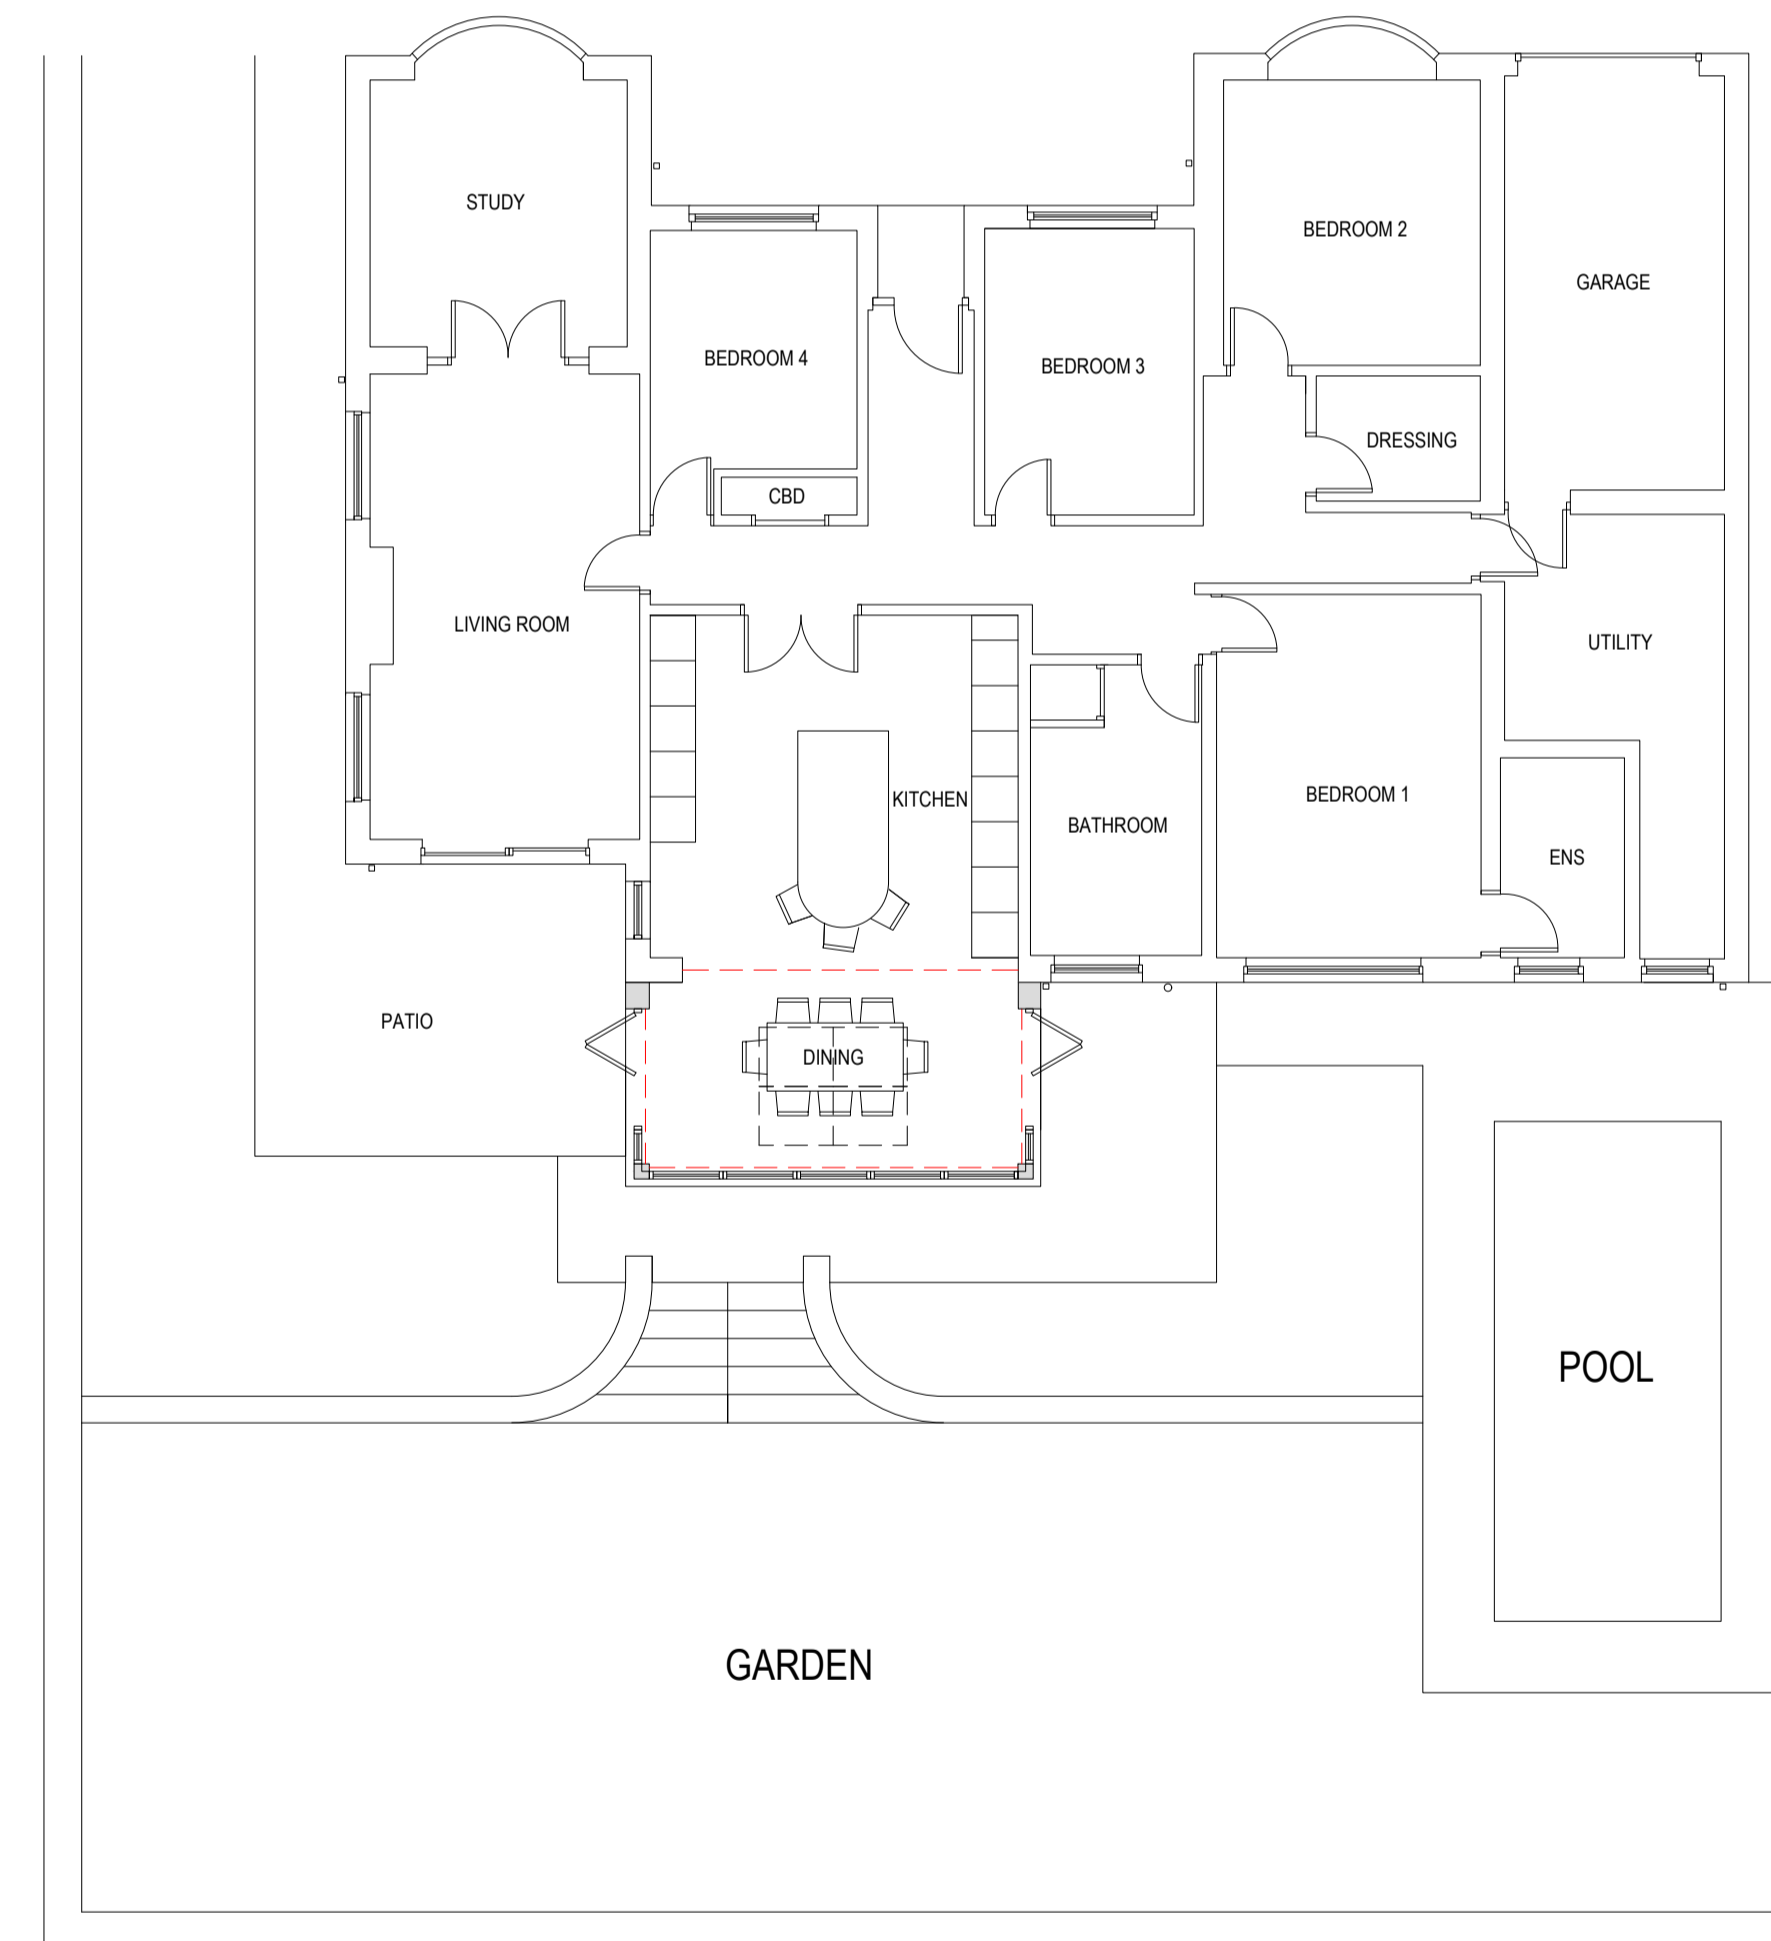

**SITE PLAN 1:100**

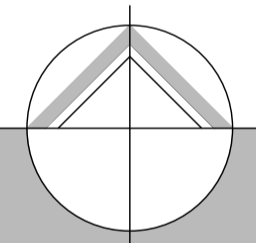

**northern design partnership**

Chartered Architects  
The Chapel, Millmoor Road,  
Meltham, Holmfirth, HD9 5JU

www.northerndesignpartnership.co.uk  
Instagram: @northerndesignp  
Telephone: (01484) 854848

client	MR & MRS HILTON		
project	HIGH FIELDS HALIFAX ROAD THURGOLAND S35 7AL		
drawing	PROPOSED PLANS AND ELEVATIONS		
revision	notes	date	drawn
1			
2			
3			
scale:	1:50 AT A1	04.22	MG
project no.	drawing no.	revision	
2212	02		