


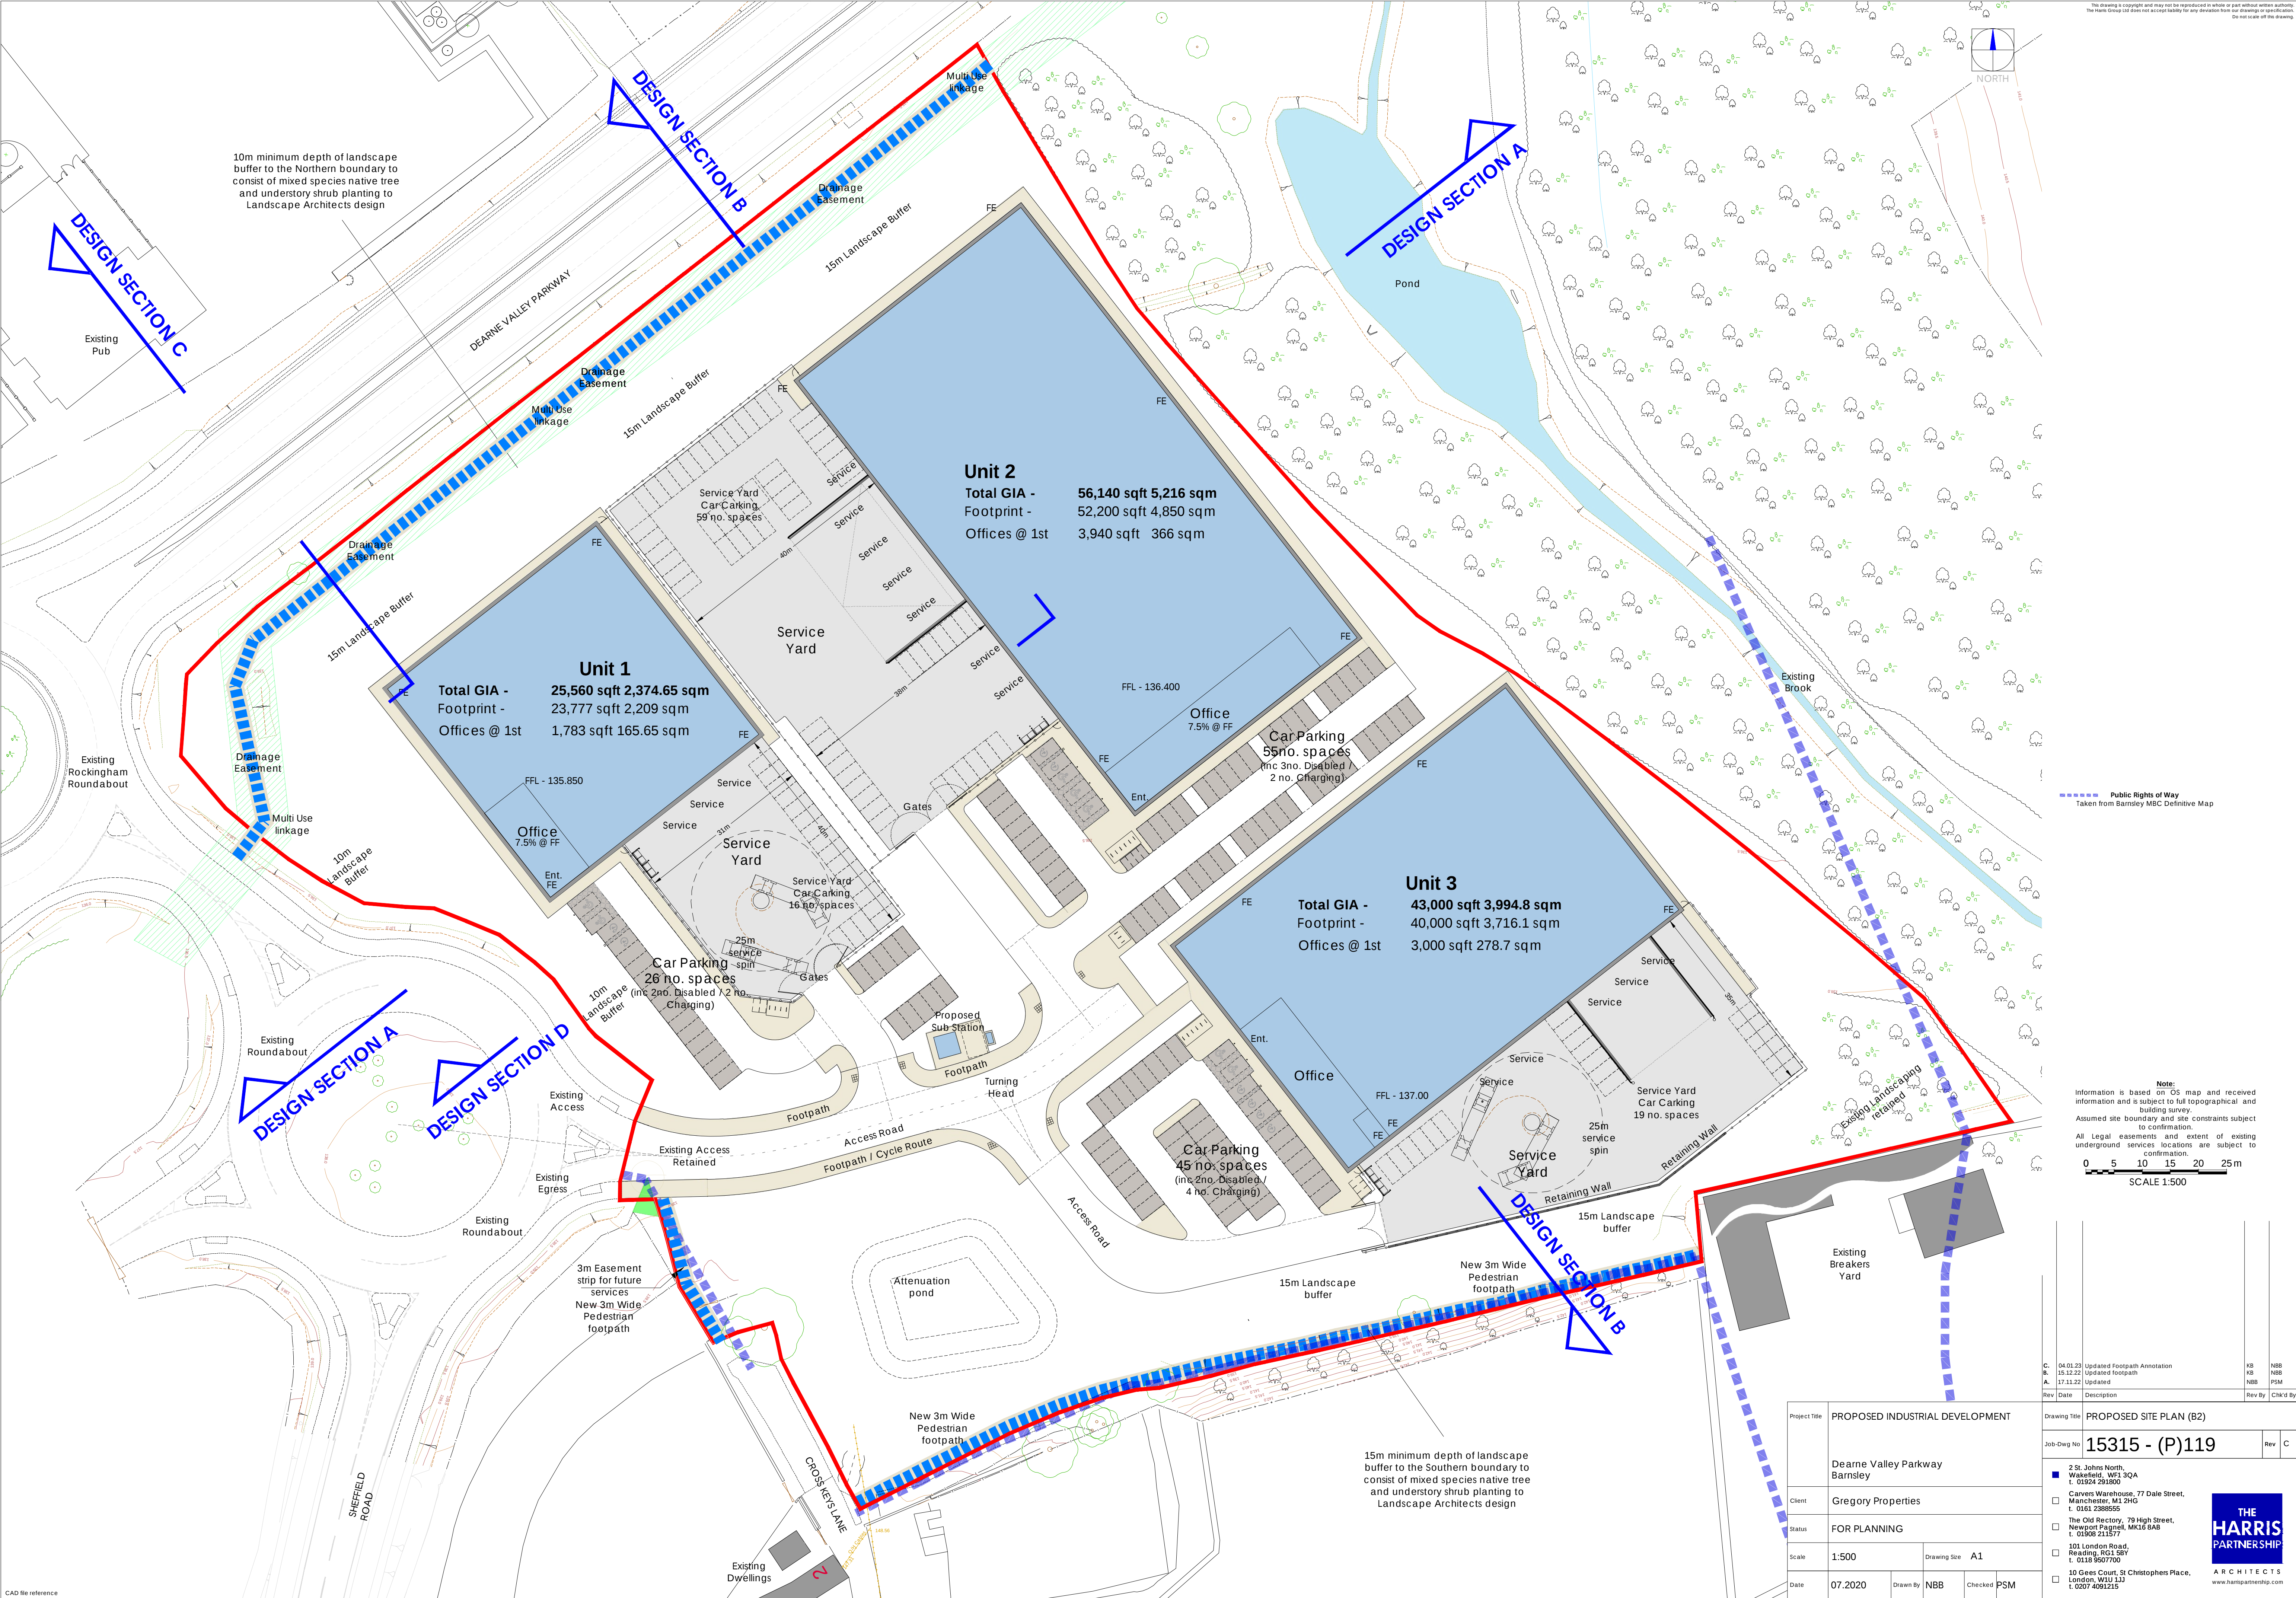

The drawing is copyright and may not be reproduced in whole or part without written authority. The Harris Group Ltd does not accept liability for any deviation from our drawings or specifications. Do not scale off this drawing.

Public Rights of Way
Taken from Barnsley MBC Definitive Map

Note:
Information is based on OS map and received information and is subject to full topographical and building survey.
Assumed site boundary and site constraints subject to confirmation.
All Legal easements and extent of existing underground services locations are subject to confirmation.

0 5 10 15 20 25m
SCALE 1:500

C.	04.01.23	Updated Footpath Annotation	KB	NBB
B.	15.12.22	Updated footpath	KB	NBB
A.	17.11.22	Updated	NBB	PSM
Rev	Date	Description	Rev By	Chk'd By
Drawing Title			PROPOSED SITE PLAN (B2)	
Job/Dwg No			15315 - (P)119	Rev C
2 St. Johns North, Wakefield, WF1 3QA t. 01524 291000 Carvers Warehouse, 77 Dale Street, Manchester, M1 2HG t. 0161 2308055 The Old Rectory, 79 High Street, Newport Pagnell, MK16 8AB t. 01508 211517 101 London Road, Reading, RG1 5BY t. 0118 9007700 10 Gees Court, St Christophers Place, London, WU1 1J3 t. 0207 4091215 THE HARRIS PARTNERSHIP ARCHITECTS www.harrispartnership.com				