




1 Principal Elevation

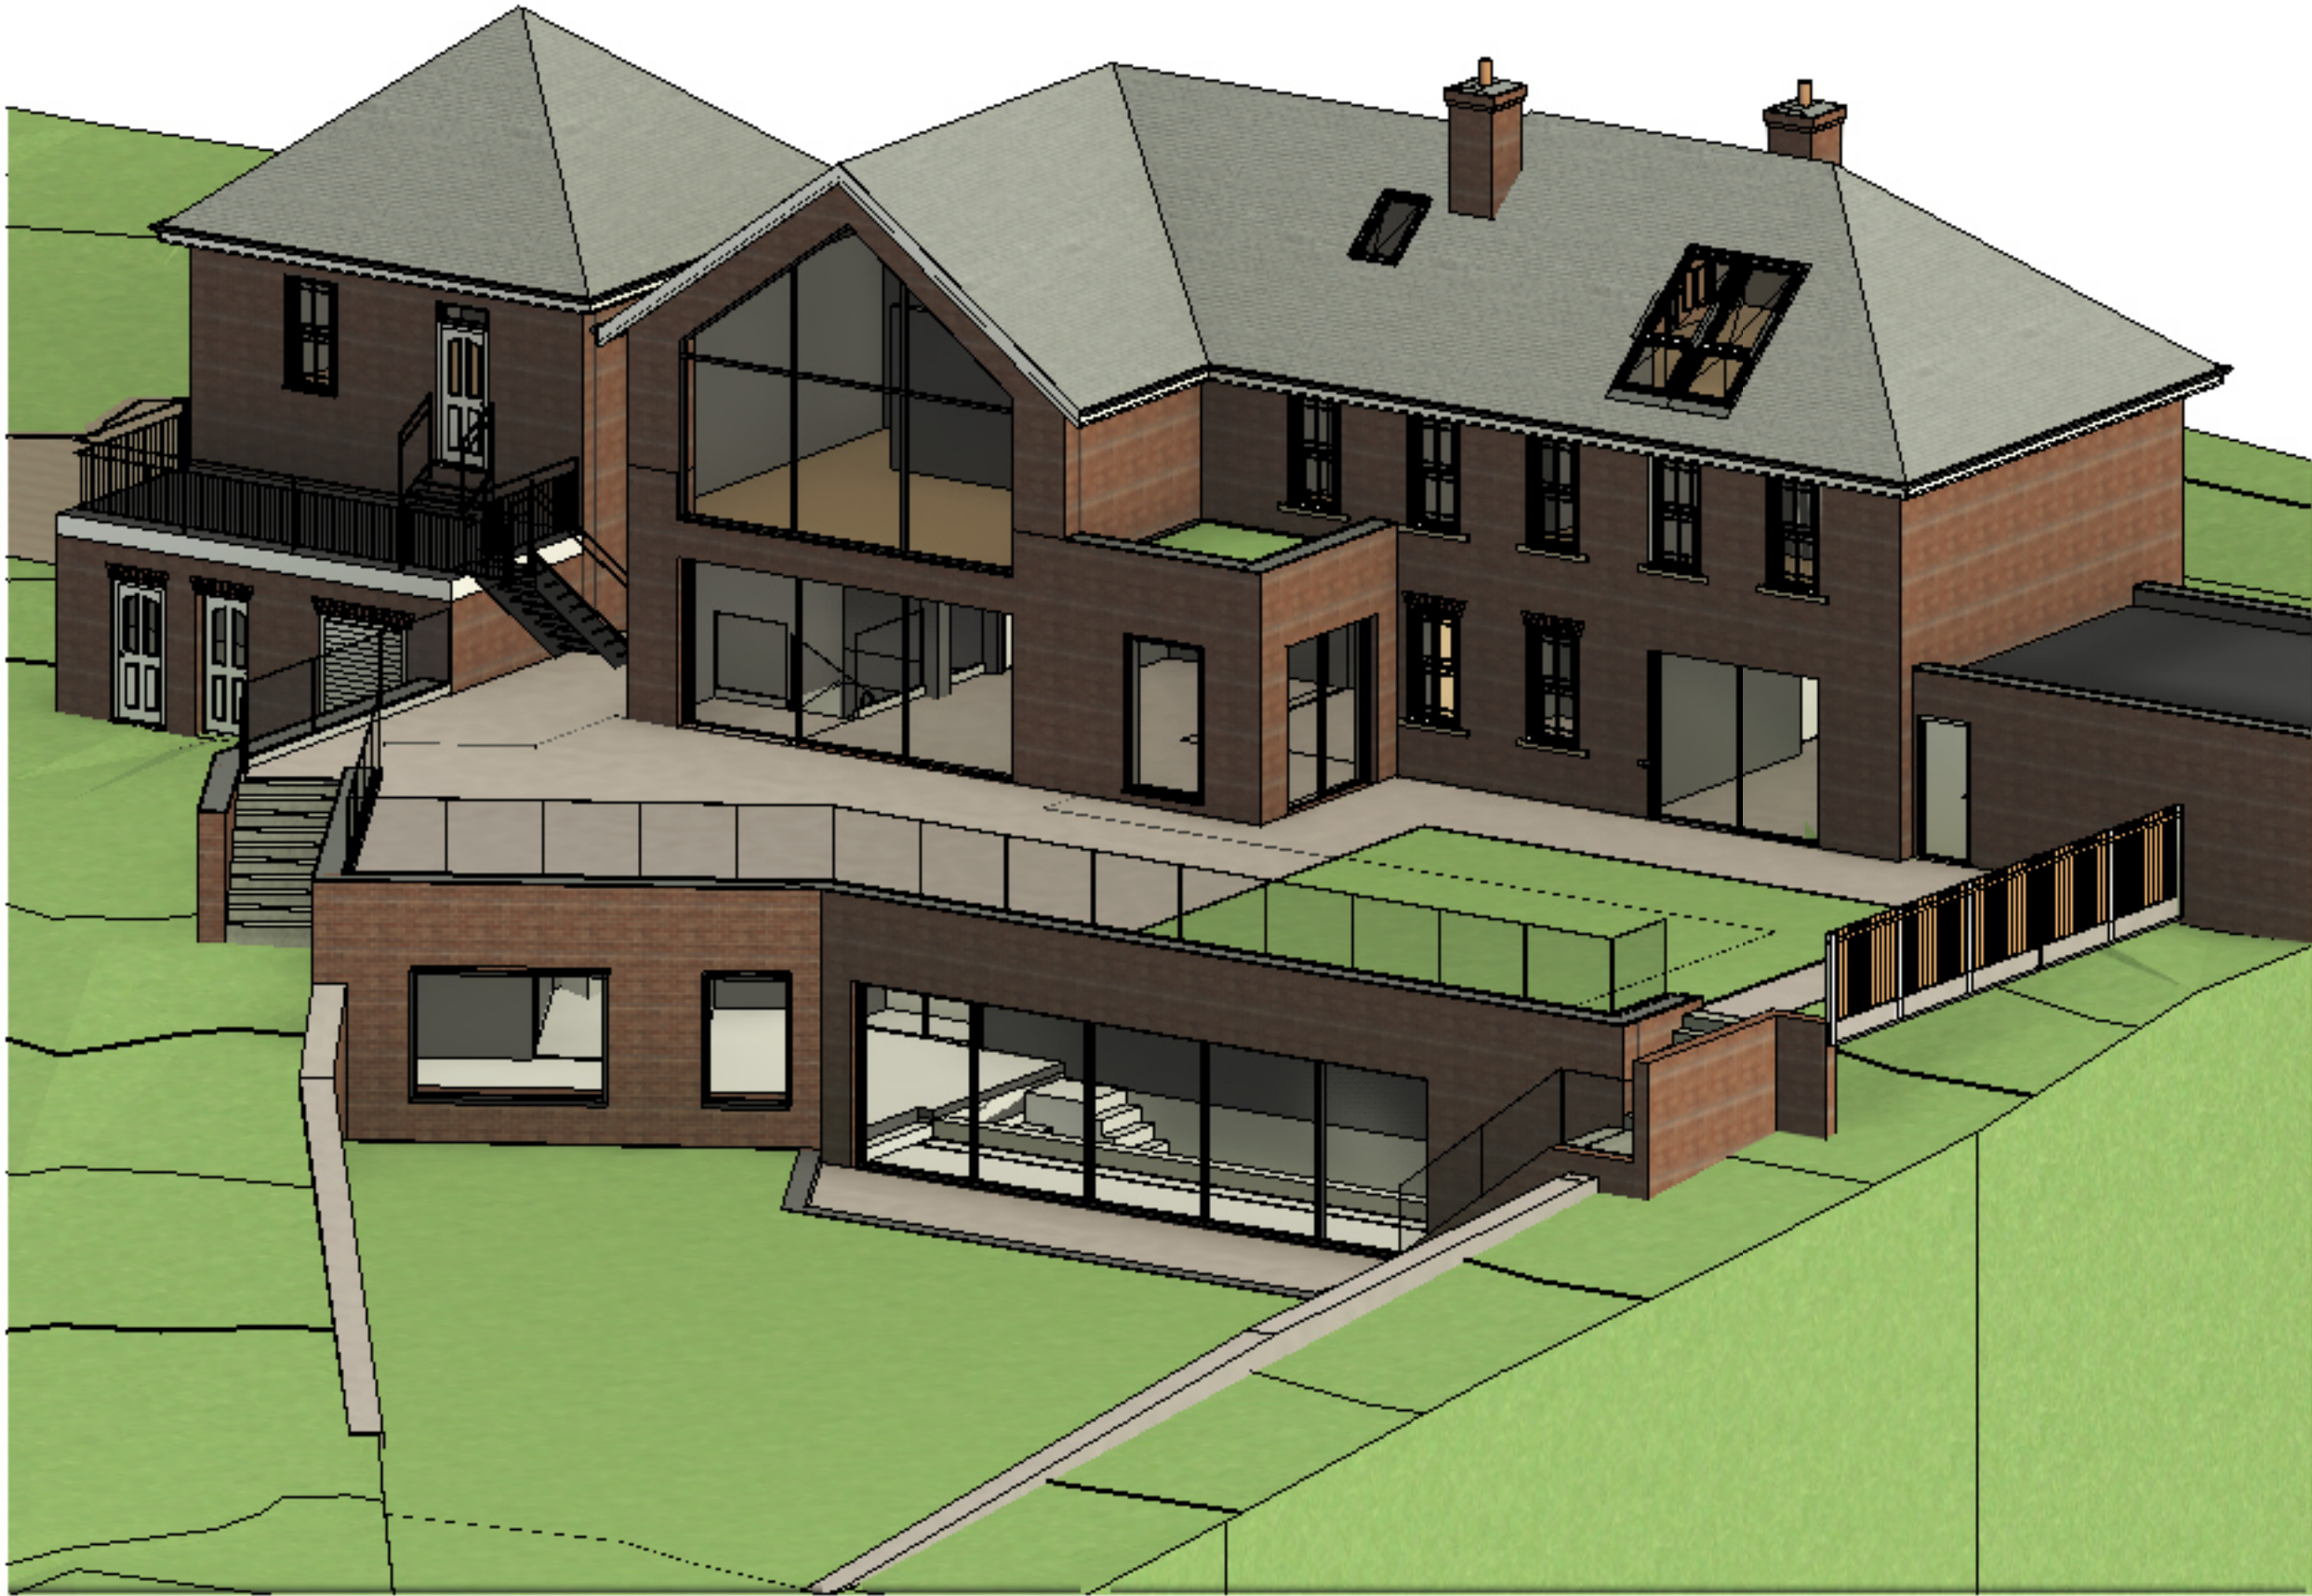

2 Rear Elevation

|     |          |     |     |
|-----|----------|-----|-----|
| P2  | 03.08.25 | CJR | JL  |
| P1  | 12.06.25 | CJR | JL  |
| Rev | Date     | By  | Chk |

**STUDIO  
SEVENTY  
FIVE**

www.studioseventyfive.co.uk  
hello@studioseventyfive.co.uk

Project  
53 Keresforth Hall Road,  
Barnsley S70 6NL

Drawing  
Proposed Visualisation

|                           |       |            |
|---------------------------|-------|------------|
| Scale                     | Drawn | Date       |
| @ A1                      | CJR   | 03/10/2025 |
| Drawing Purpose           |       | Status     |
| PLANNING APPLICATION      |       |            |
| Drawing Number            |       | Rev.       |
| 2605-S75-XX-XX-DR-A-90000 |       | P2         |