


Drawing No.	Rev No.
DMR001 -001	

IF IN DOUBT ASK!

	SCALE BARS				
1:100	1	2	3	4	5
1:200	2	4	6	8	10
1:500	5	10	15	20	25
1:1250	25		50		

DO NOT SCALE: Contractor to check all dimensions and report any omissions or errors


NOTES

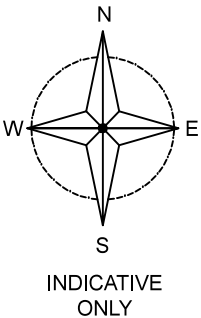


PROPOSED DROPPED KERB

PERMEABLE PAVED AREA

SITE AREA 127m²

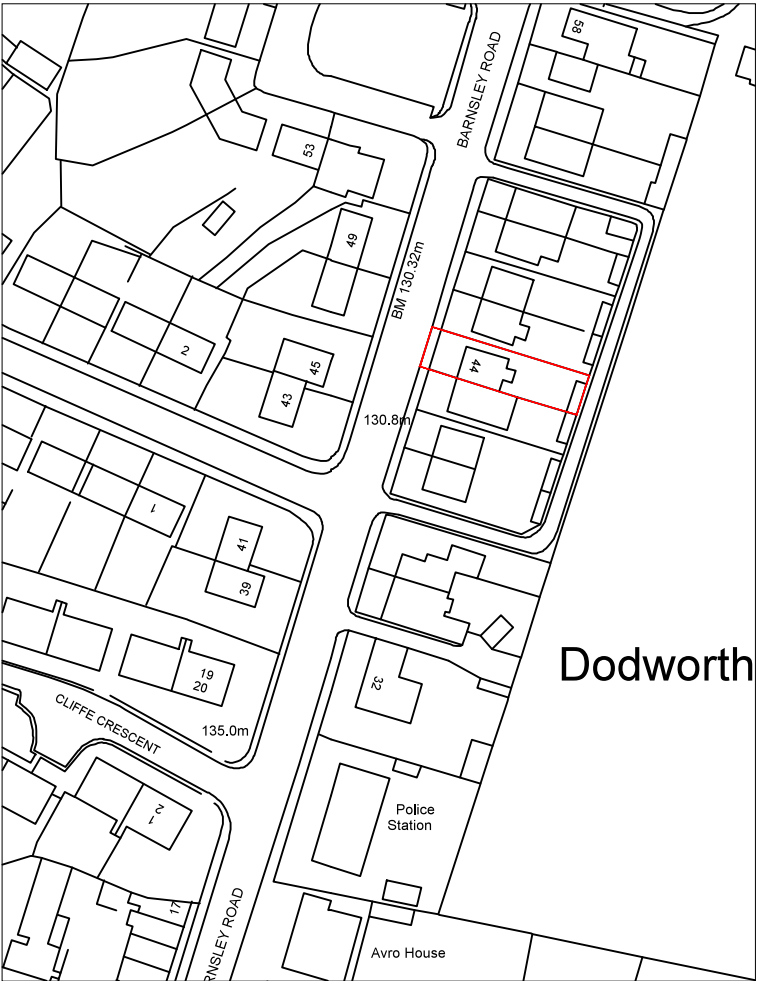

LOACATION PLAN
SCALE 1:1250 AT A3

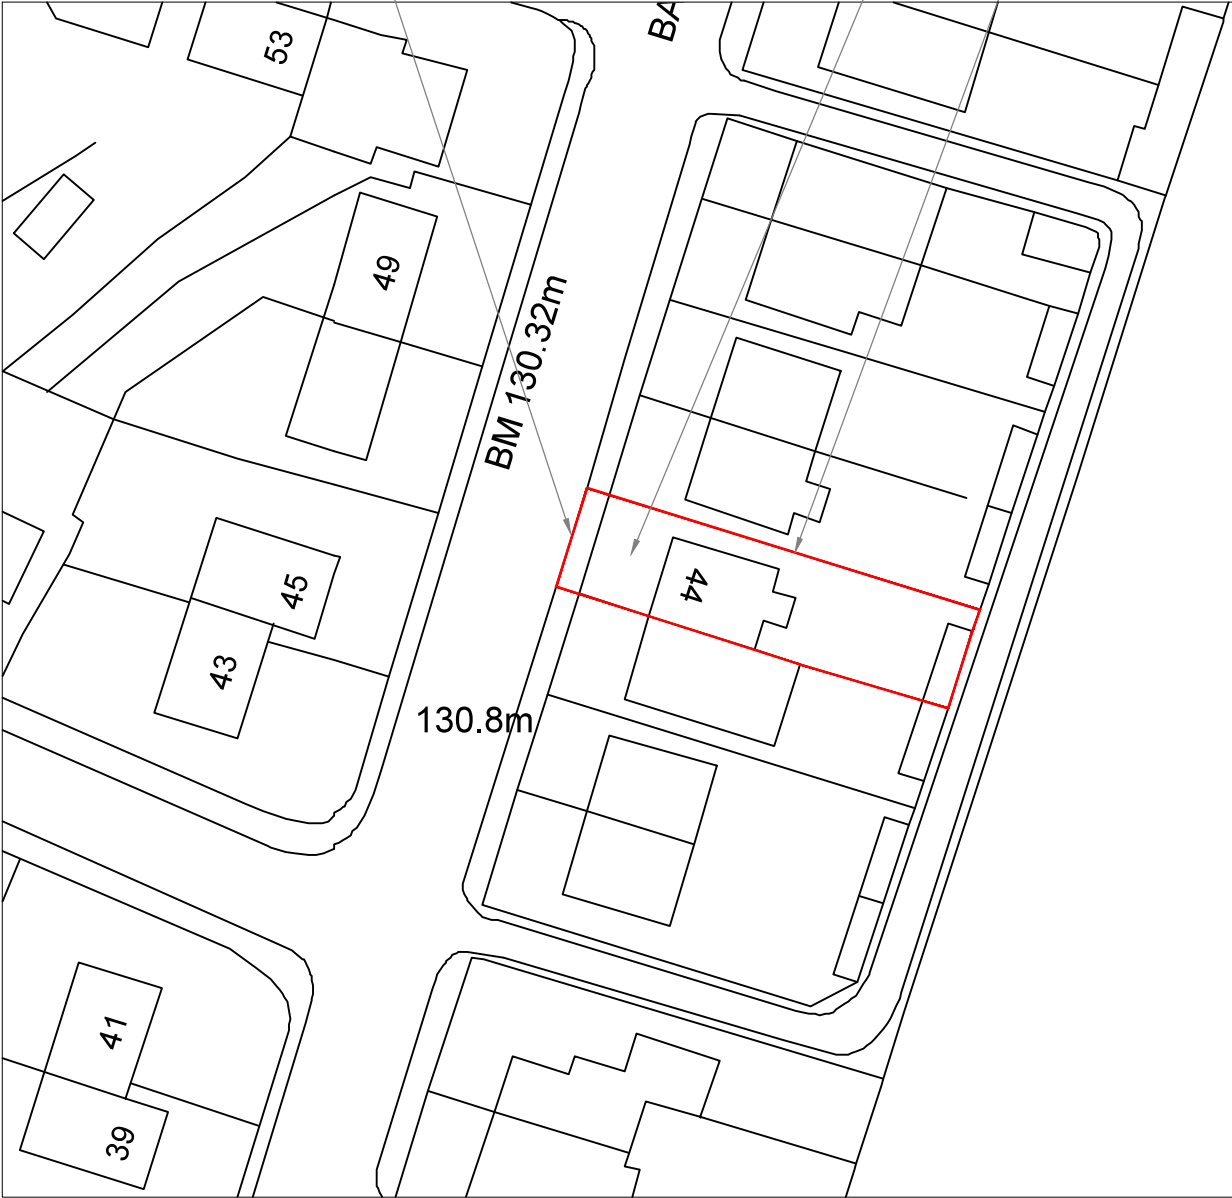

SITE PLAN
SCALE 1:500 AT A3

Rev	Description	By	Chk	App	Date
-----	-------------	----	-----	-----	------

JRB DESIGNS Ltd
1 Saville Road
Cudworth
Barnsley
S72 8LT
Tel: 01226 383542
Fax: 01226 380078
Mob: 07970 541192
Email: john@jrbdesigns.co.uk
This drawing is copyright. © jrbdesigns Ltd.

Client
JILL THICKET

Drawing Title
SITE PLANS

Address
**44 BARNLEY ROAD
DODWORTH
BARNLEY
S75 3JW**

Project Title:
**PROPOSED DROPPED KERB
& OFF ROAD PARKING**

Purpose of Issue:
PLANNING

Drawing Status
FIRST ISSUE

Scale at A3 AS SHOWN	Drawn By JRB	Date 16/12/2025
Checked By	Date 16/12/2025	Approved By Date 16/12/2025
Project No. DMR001	Drawing No. 001	Revision -

APPROVAL ☒ INFORMATION ☐ TENDER ☐ CONTRACT ☐ CONSTRUCTION ☐