


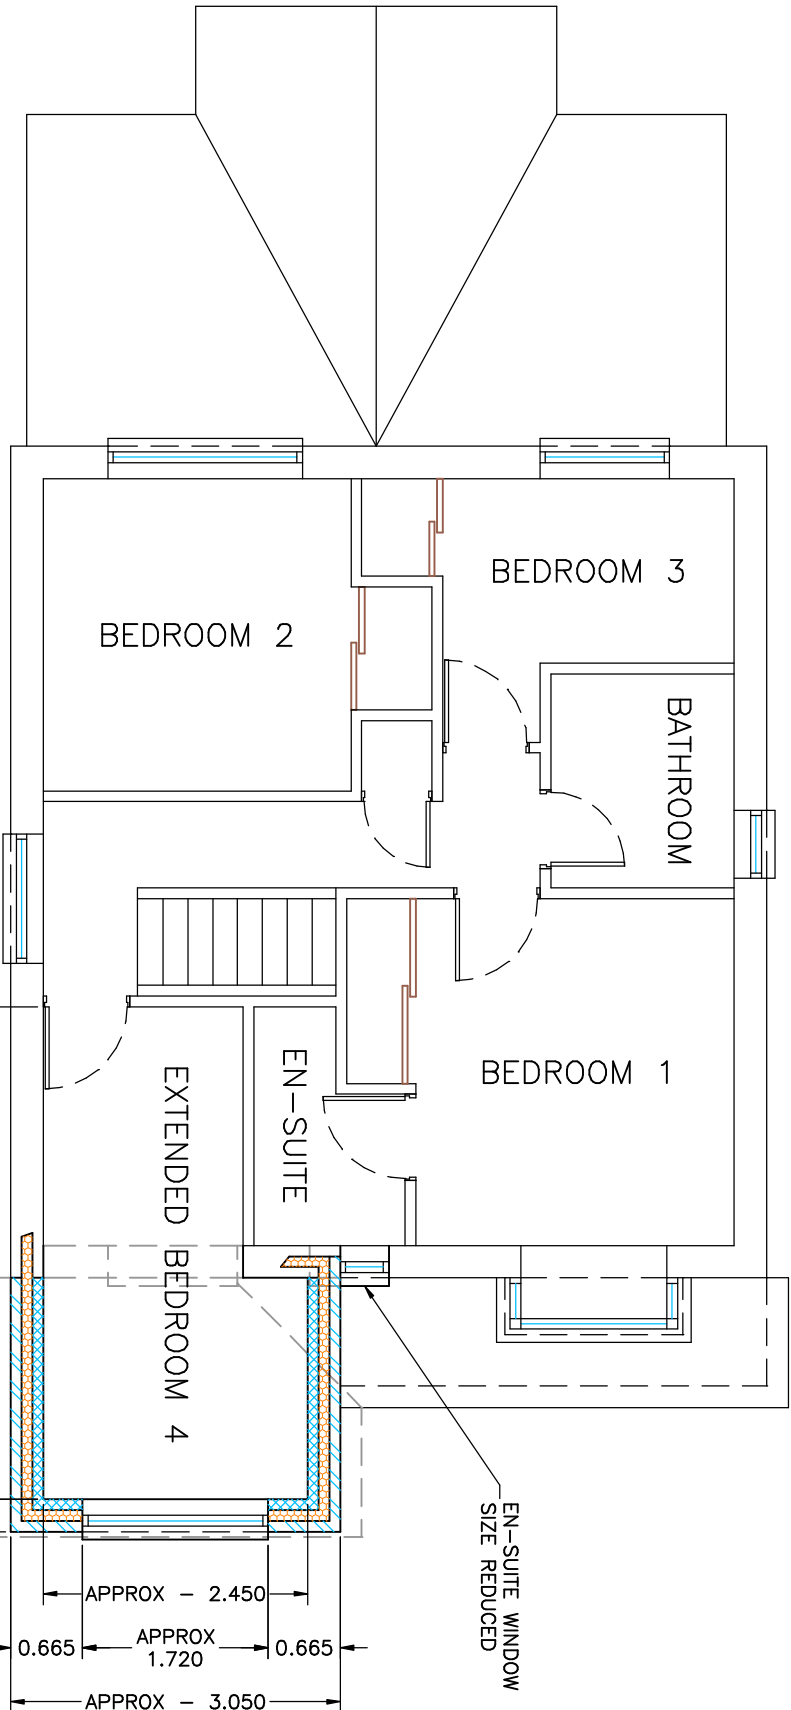

PROPOSED FIRST FLOOR PLAN

ASHWOOD ENGINEERING SERVICES TEL: 01709 814718 MOB: 07773 594725				TITLE PROPOSED 1st FLOOR PLAN FOR FIRST FLOOR FRONT EXTENSION & GARAGE CONVERSION.				LOCATION 5, Old House Close, Hemmingfield, Barnsley, S73 0QS.				CLIENT Mr R Flanagan.			
COPYRIGHT This document is the private & confidential property of Ashwood Engineering Services & must not be reproduced or disclosed to any third party without prior written consent of the aforementioned.				REV No				REVISION				DATE			
DRAWN ML				DATE 12.4.16				DIMENSIONS SCALE 1:50				DRAWING No AES-0465			
SHEET 4				SHEET SIZE A3				12.4.16							