



North East Elevation 1:100

North West Elevation 1:100

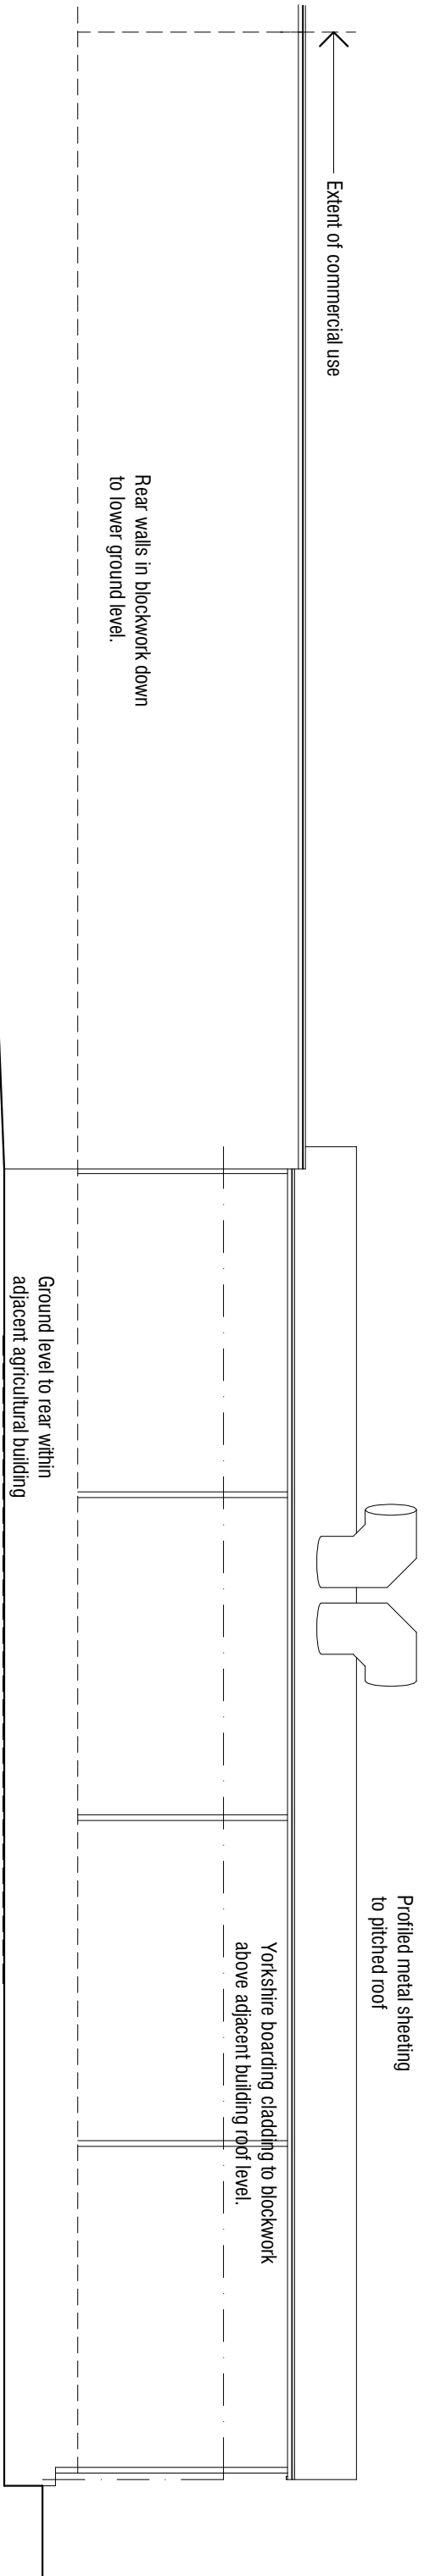

South East Elevation 1:100

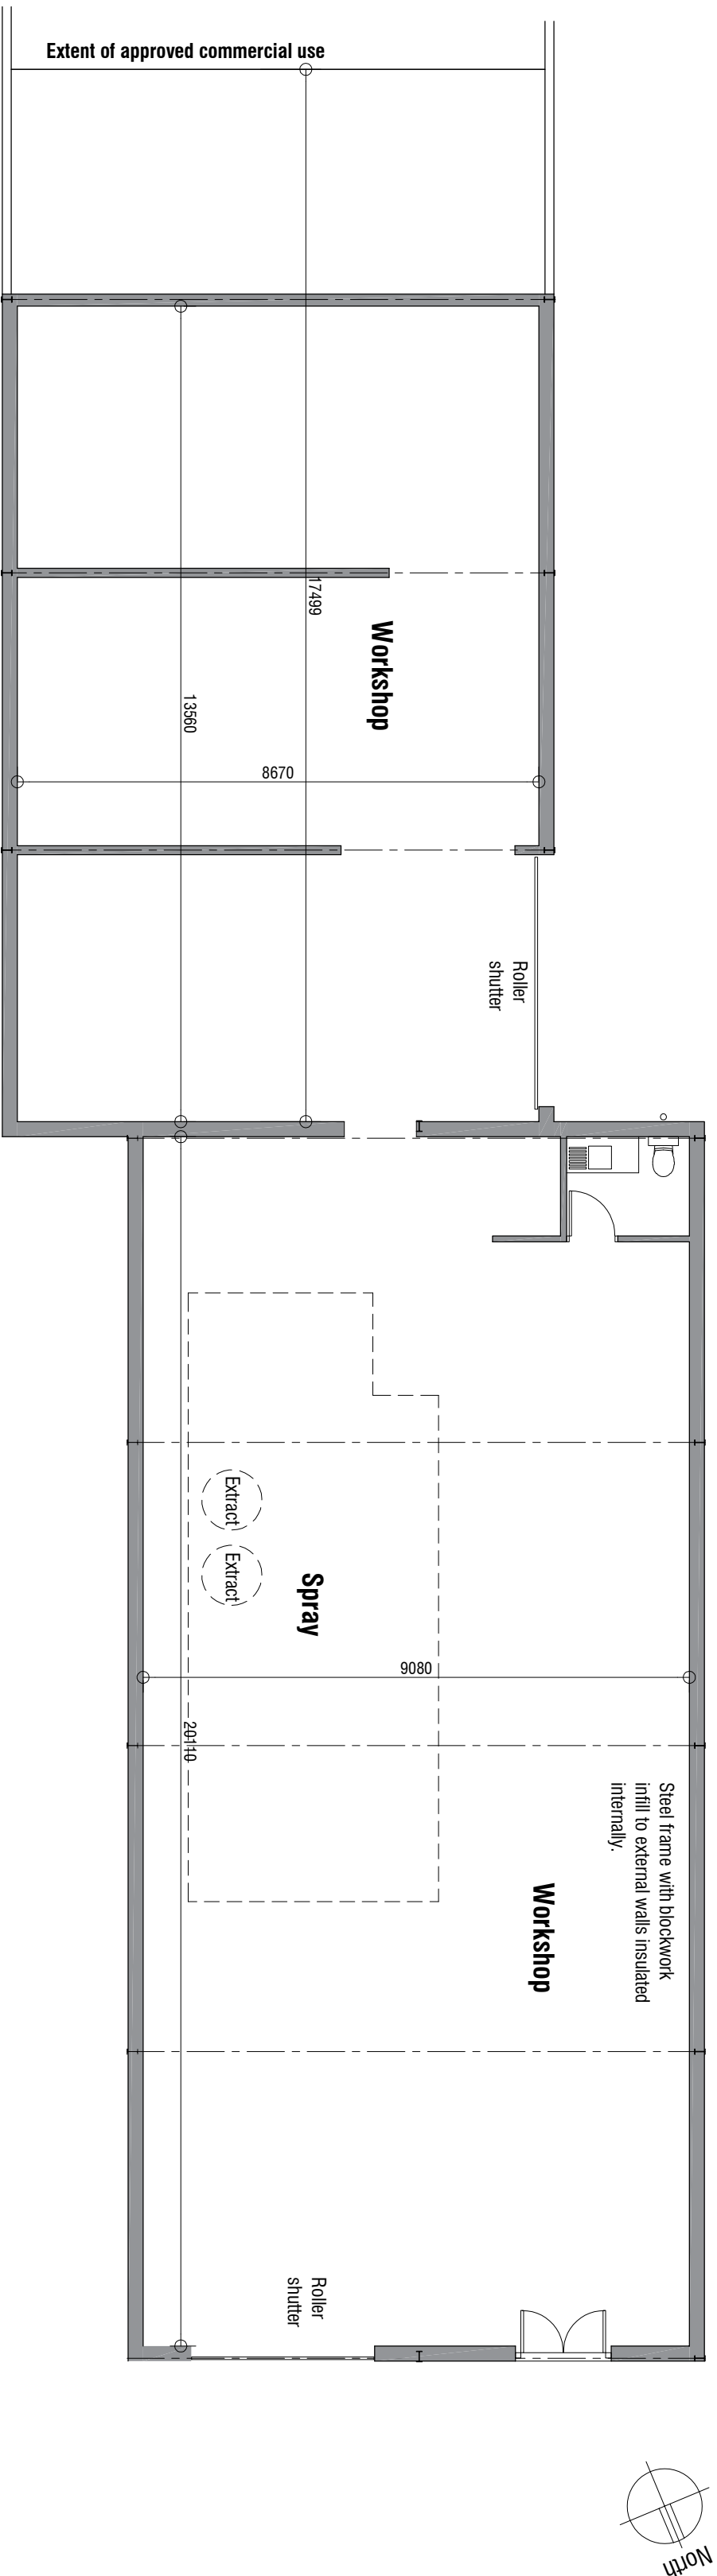

Plan 1:100
Gross Int Floor Area 336m²,
volume 1297m³

Manor Farm
Stainborough Lane
Hood Green
Barnsley

AS EXISTING

BUILDING A

mboothdesign

architectural design and building consultants

Fairfield House
Berneslai Chase Barnsley
S70 2PL
T: 01202 255255
M: 07981 898300
E: mark@mboothdesign.co.uk

Rev B 12.06.2020 - Updated

Rev A 11.06.2020 - Updated

Scale 1:100 @ A2

Drawn MJB

Date MAY 2020

Ref. 20.05

Dwg No. S01

Rev. B

30mm

12mm

6mm

Copyright in copyright. All dimensions in millimetres unless otherwise stated.
Dimensions for setting out in existing buildings are to be checked and verified on site.