




Front Elevation

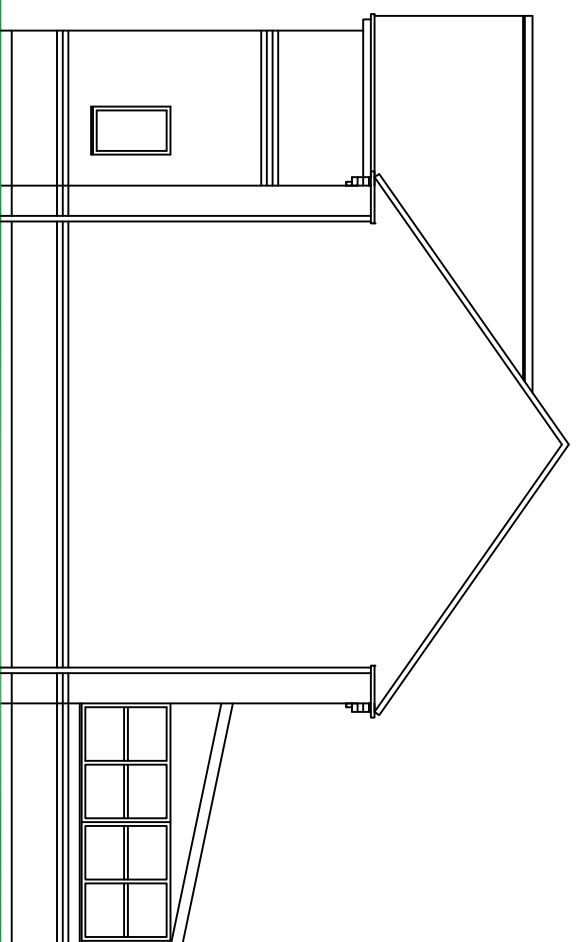


Side Elevation

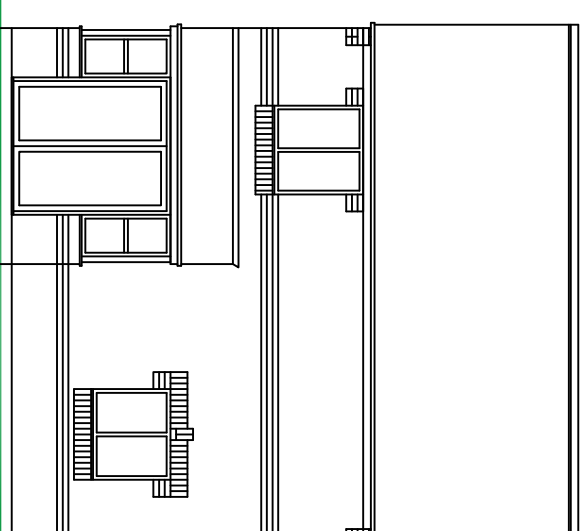


Rear Elevation

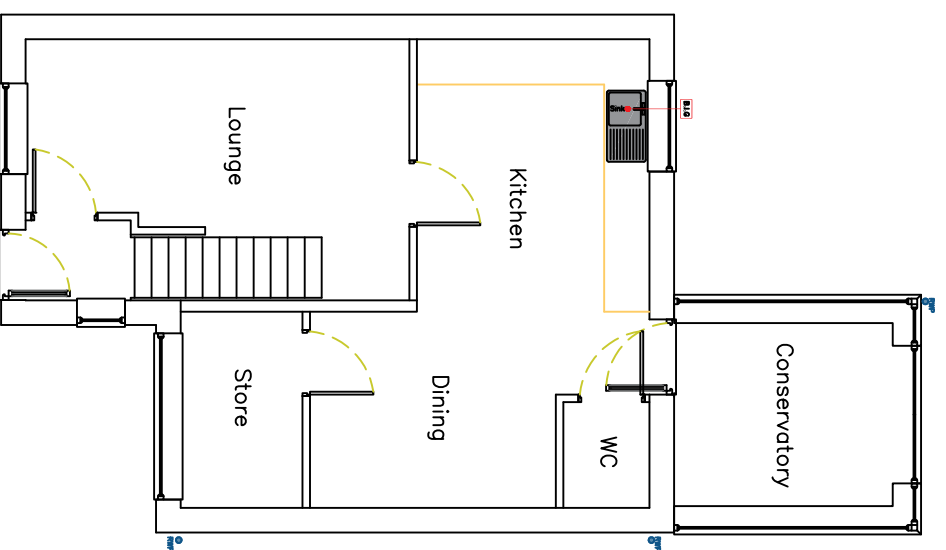

G.F Plan

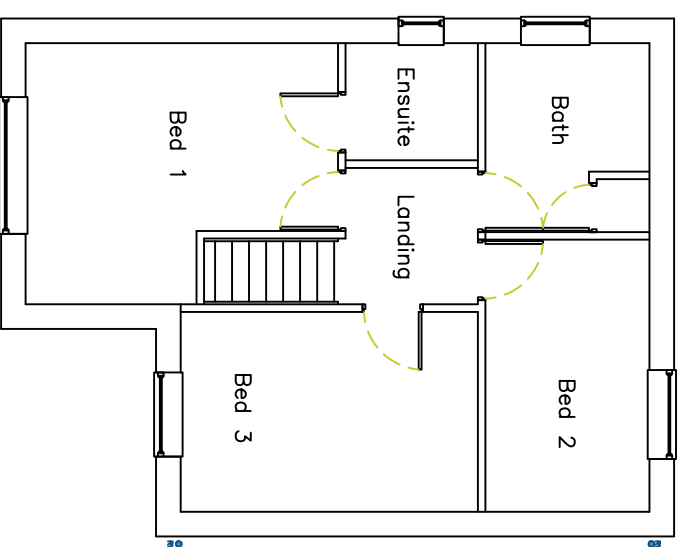

F.F Plan

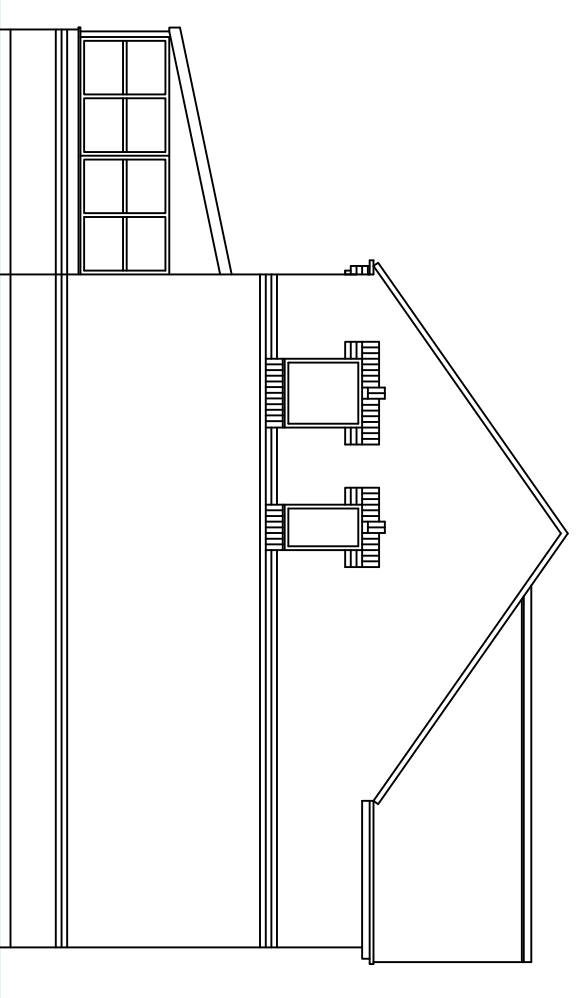

Side Elevation

Plans as Existing

PROPOSAL

Construction of 2 storey rear extension,
single storey front extension with
associated works to property

Project Number: 4FA440

Project Address: 53 Harthills, Hemmingfield, Barnsley, S73 0DX

Client Name: Mr Alex Fletcher and Mrs Shari Fletcher

Drawing Number: 02

Scale: 1:100 @ A3

Date Drawn: February 2026

Planning Number: -----

B.Regs Number: -----

Revision: -

Description: -

Date: -



East View, 82 Pitt St.
Eckington, Sheffield,
S21 4EZ
Tel: 01246 435480
Mob: 07743 064486
email: architecture.4front@gmail.com

