



Section A-A

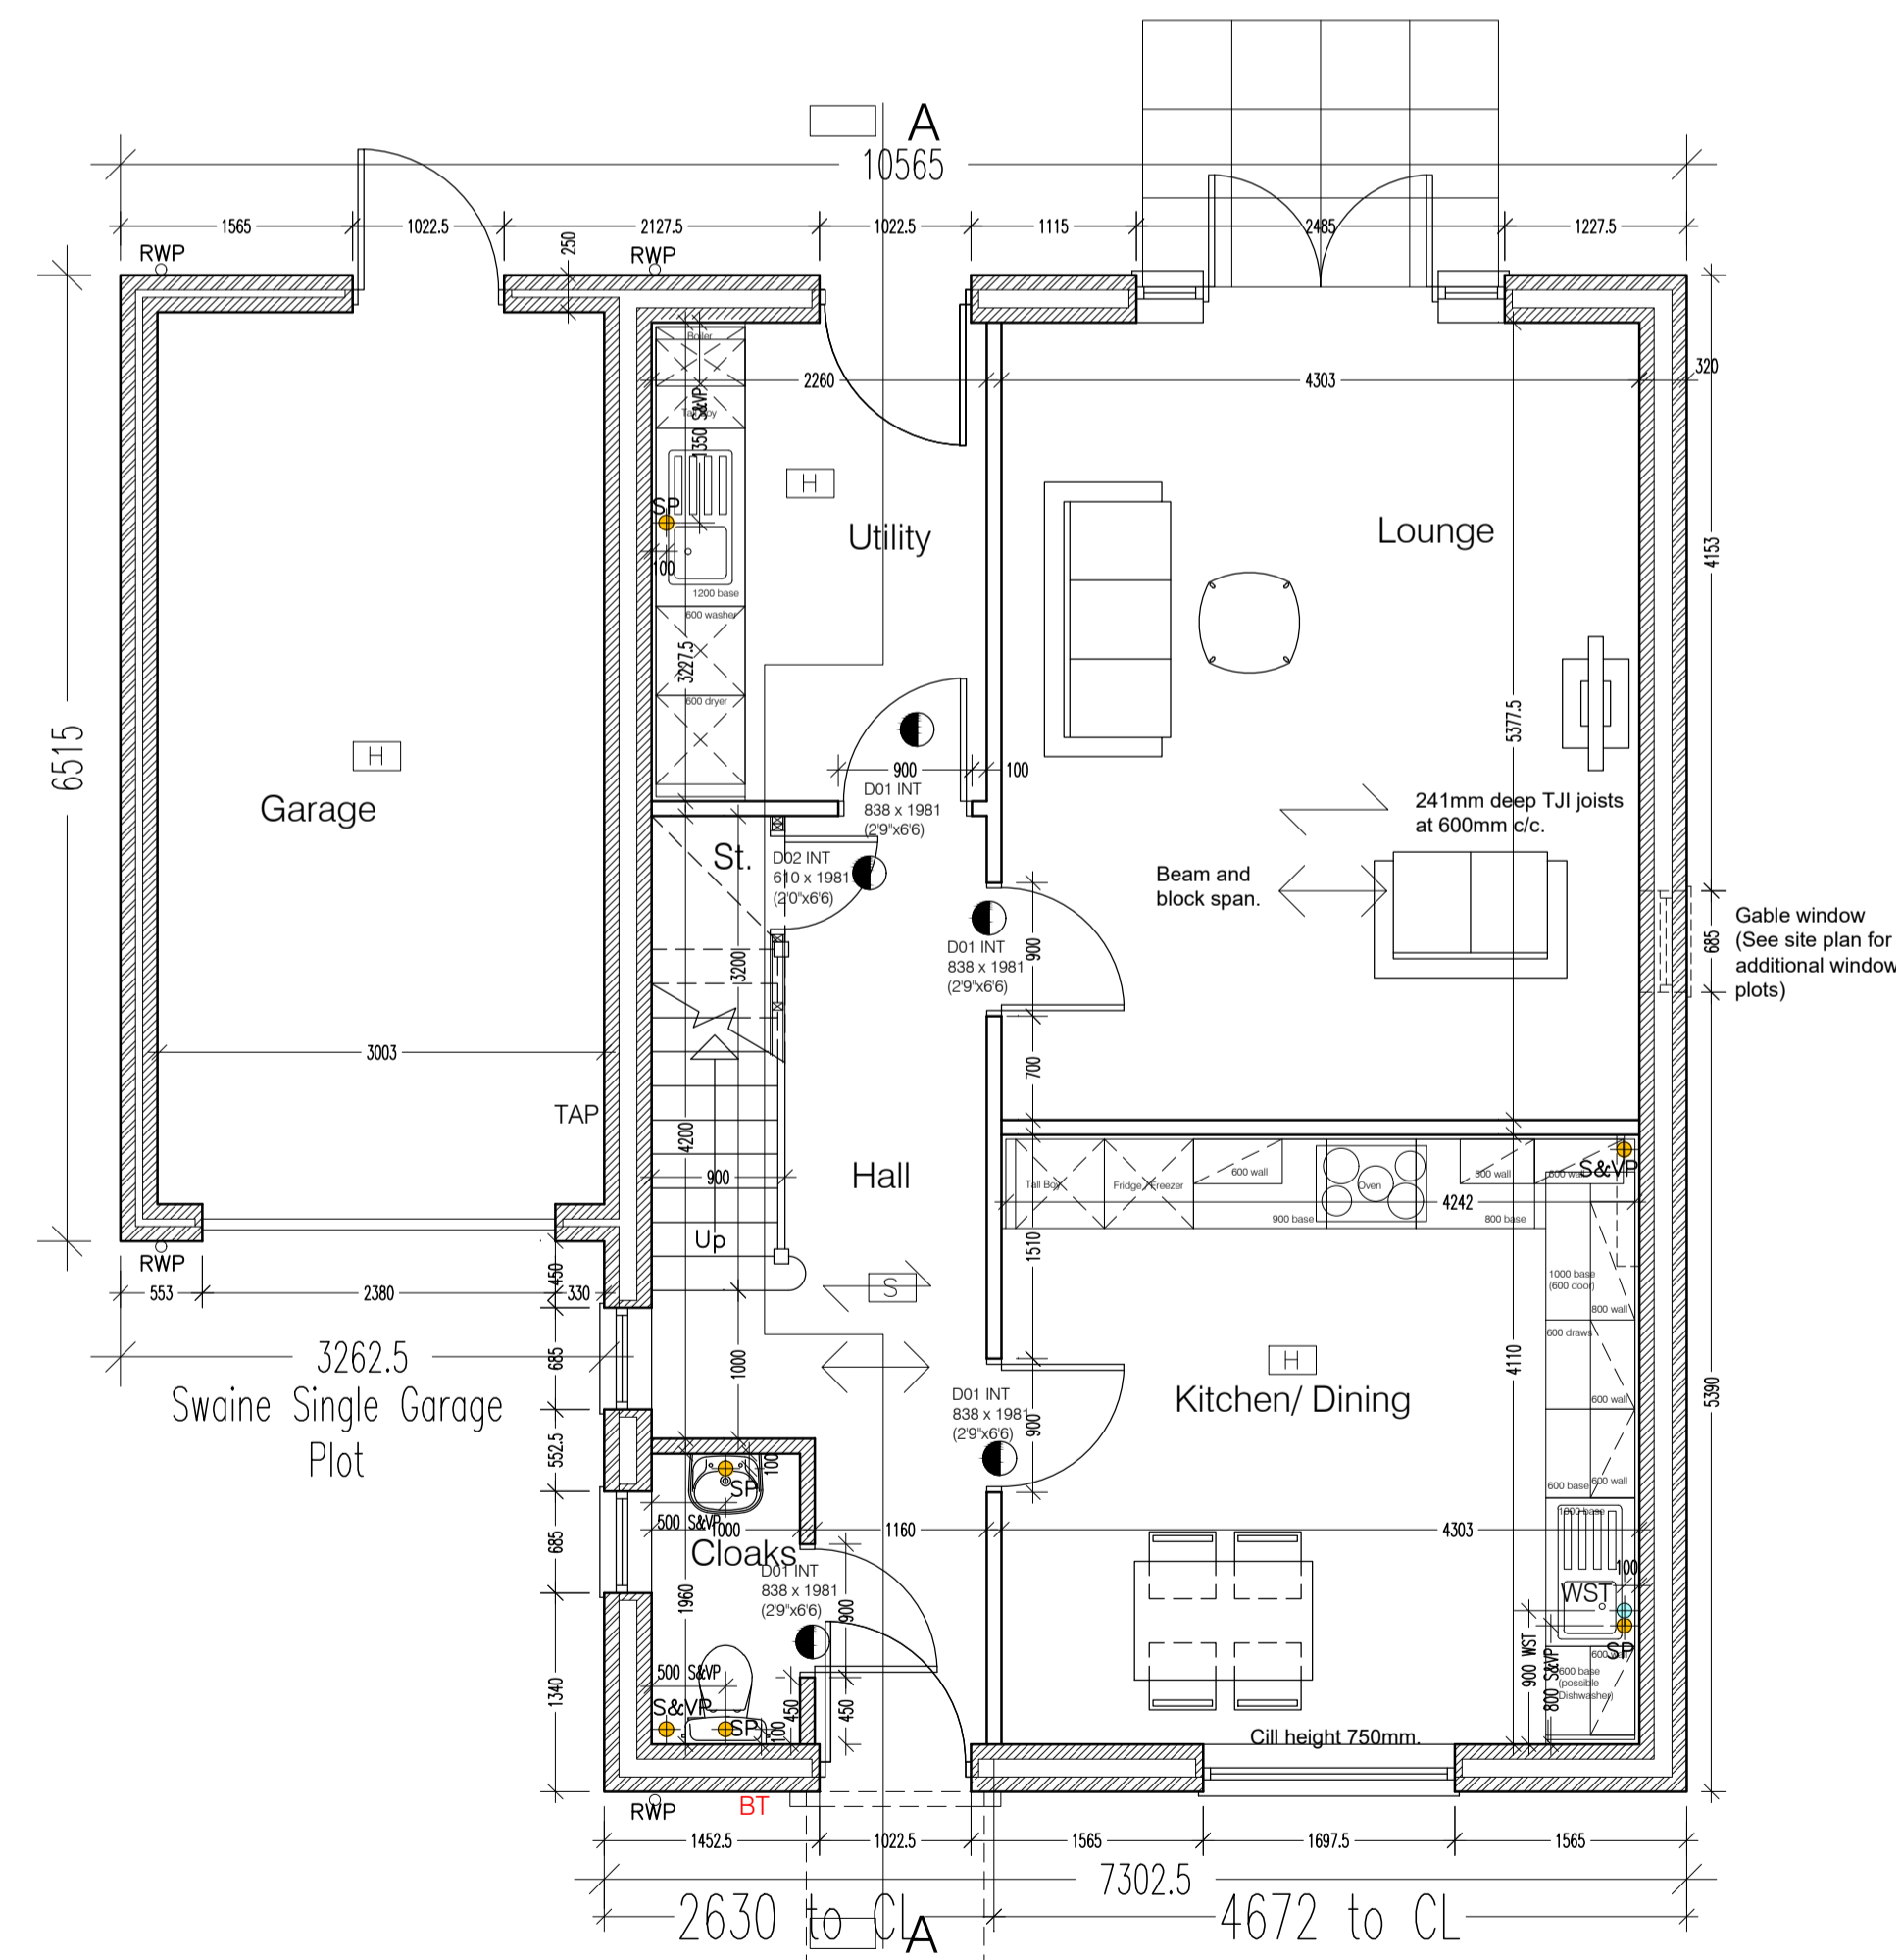

Ground Floor Plan

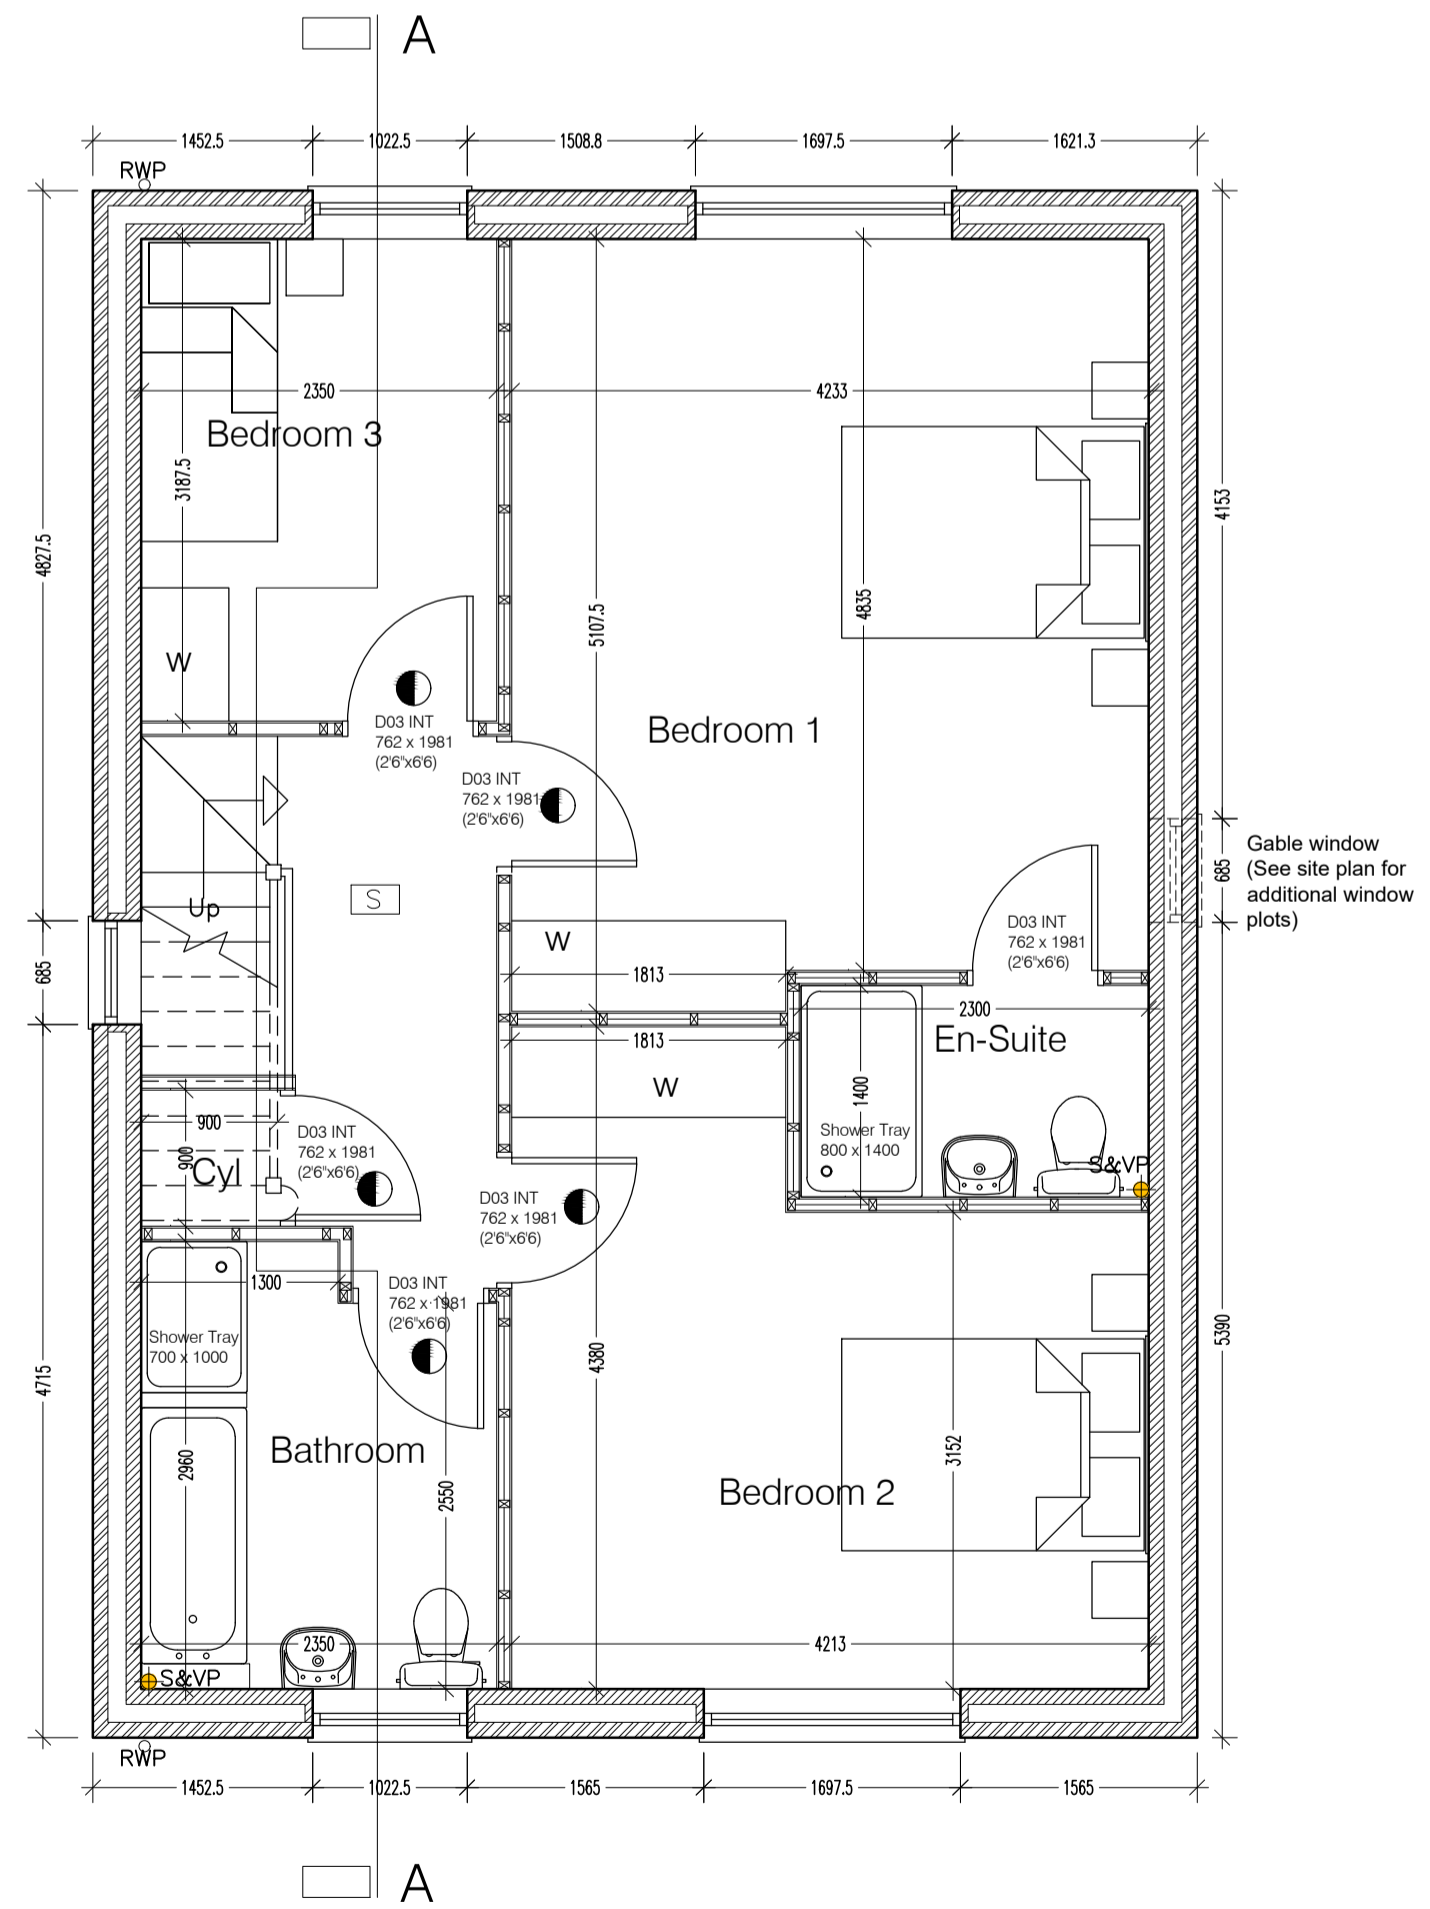

First Floor Plan

Type Swaine - 3 Bedroom 2 storey

Rev D 21st Jul '23 Wall Cavity updated to 120mm cavity
 Rev C 27th Apr '23 Bathroom window size amended to fit sink.
 Rev B 22nd Jun '22 SVP positions amended.
 Rev A 18th Apr '18 Variation plots with garages added.

Project: Saul Homes Standard House Types			
Title: House Type 'Swaine' Ground and First Floor Plan, Elevations and Section A-A			
Scale: 1:50/100@A1	Drawn: PU	Date: 10 / 17	Checked:
Drawing no: SH / ST / 24	Rev: D		

Burnwood Office Park
 Common Road
 Brierley
 Barnsley
 S72 9ET
 T: 01226 707090
 F: 01226 707091
 info@saulhomes.co.uk
 www.saulhomes.co.uk



Residential Development at
 Doncaster Road, Darfield, Barnsley