




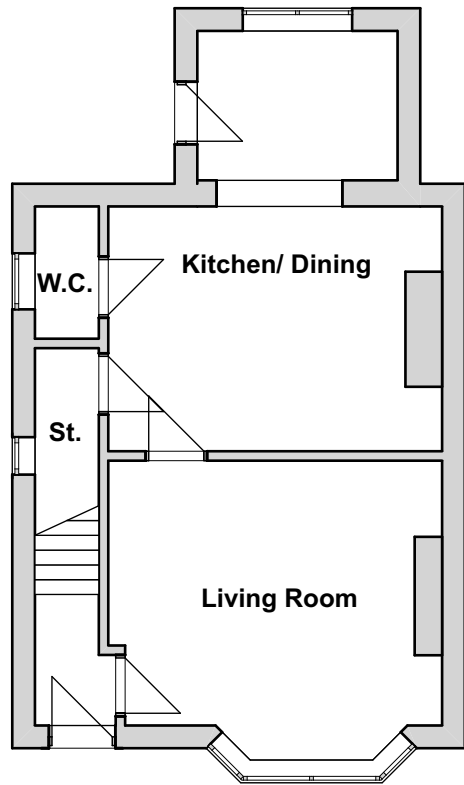


EXISTING GROUND FLOOR 1:100

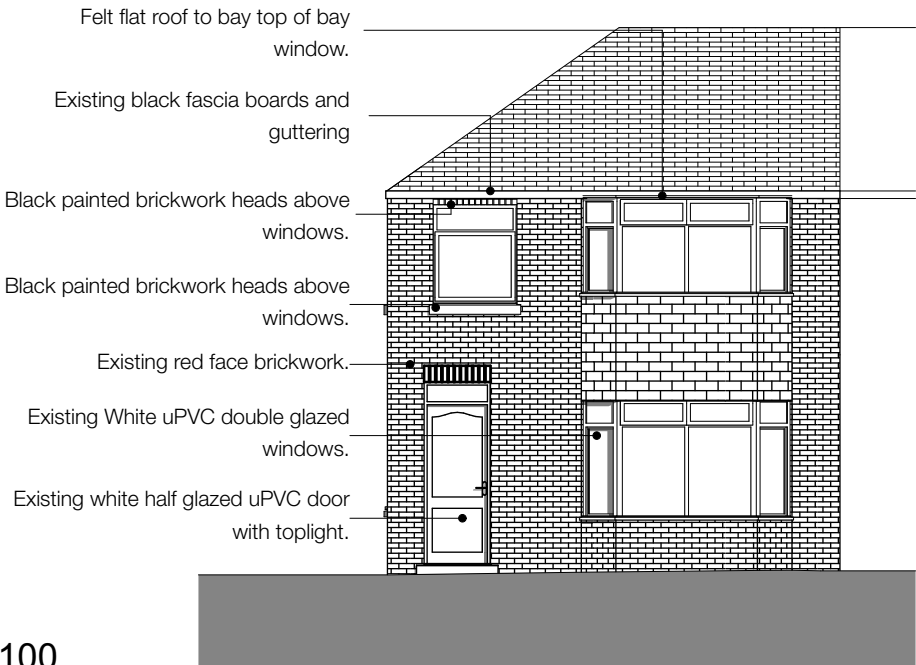


EXISTING FRONT ELEVATION 1:100

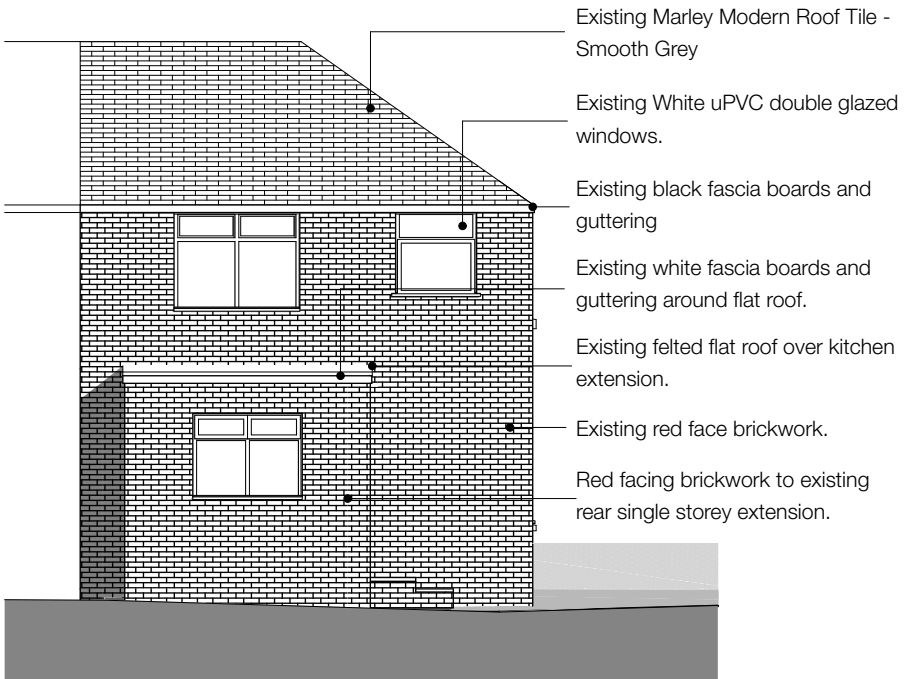

EXISTING REAR ELEVATION 1:100

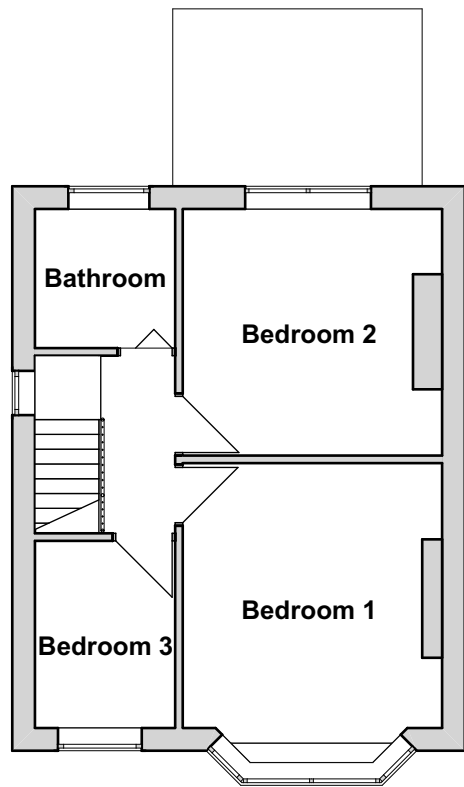

EXISTING FIRST FLOOR 1:100

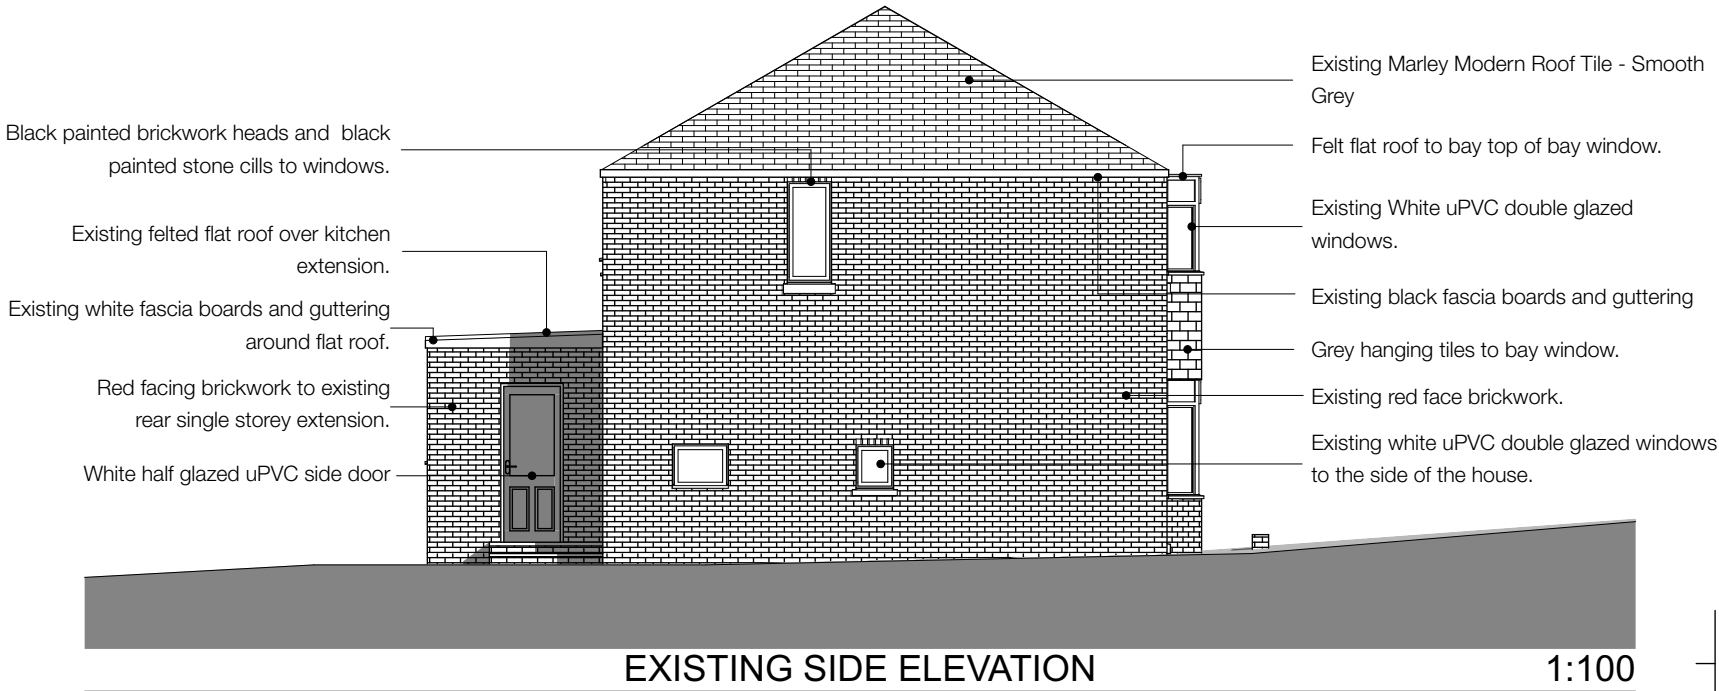

EXISTING SIDE ELEVATION 1:100

GENERAL NOTES

1. All dimensions in millimetres, levels in metres unless noted otherwise.
2. Do not scale from these drawings.
3. All internal dimensions refer to structure, i.e. prior to fixing of wall finish.
4. All dimensions shown on any drawing to existing structures are approximate and the contractor is to obtain all exact site dimensions necessary to carry out the works.
5. Temporary protection shall be provided to prevent water penetration into any existing structures during the works.
6. The contractor should maintain the stability of all existing buildings and structures within and adjacent to the works, and of all works from the date of possession of the site until practical completion of the works. The contractor shall design, install and maintain all necessary temporary works to comply with the above.
7. The contractor shall be responsible for ensuring that sufficient tolerances are provided and integrated throughout all elements of the works. The contractor is to take account of tolerances detailed elsewhere when complying with this clause.

Rev A - Notes added to elevations. 27.02.2018	
CLIENT	Mr. David Davies
PROJECT	28 Valley Way Hoyland, Barnsley, S74 9AR
DRAWING TITLE	Existing Floor Plans & Elevations
DRAWING NUMBER	C02-11
SCALE @ A3	1:100
DRAWN BY	JH
DATE	18.02.2018

PLANNING

50 mm
20
10
0
Paper Scale Check