




Rev	Date	Description	Drawn	Checkd
01	22.11.24	Issued for RFI and Planning	HBB	JMR
02	22.11.24	Issued for RFI and Planning	HBB	JMR
03	22.11.24	Issued for RFI and Planning	HBB	JMR
04	22.11.24	Issued for RFI and Planning	HBB	JMR

Future Development Plot

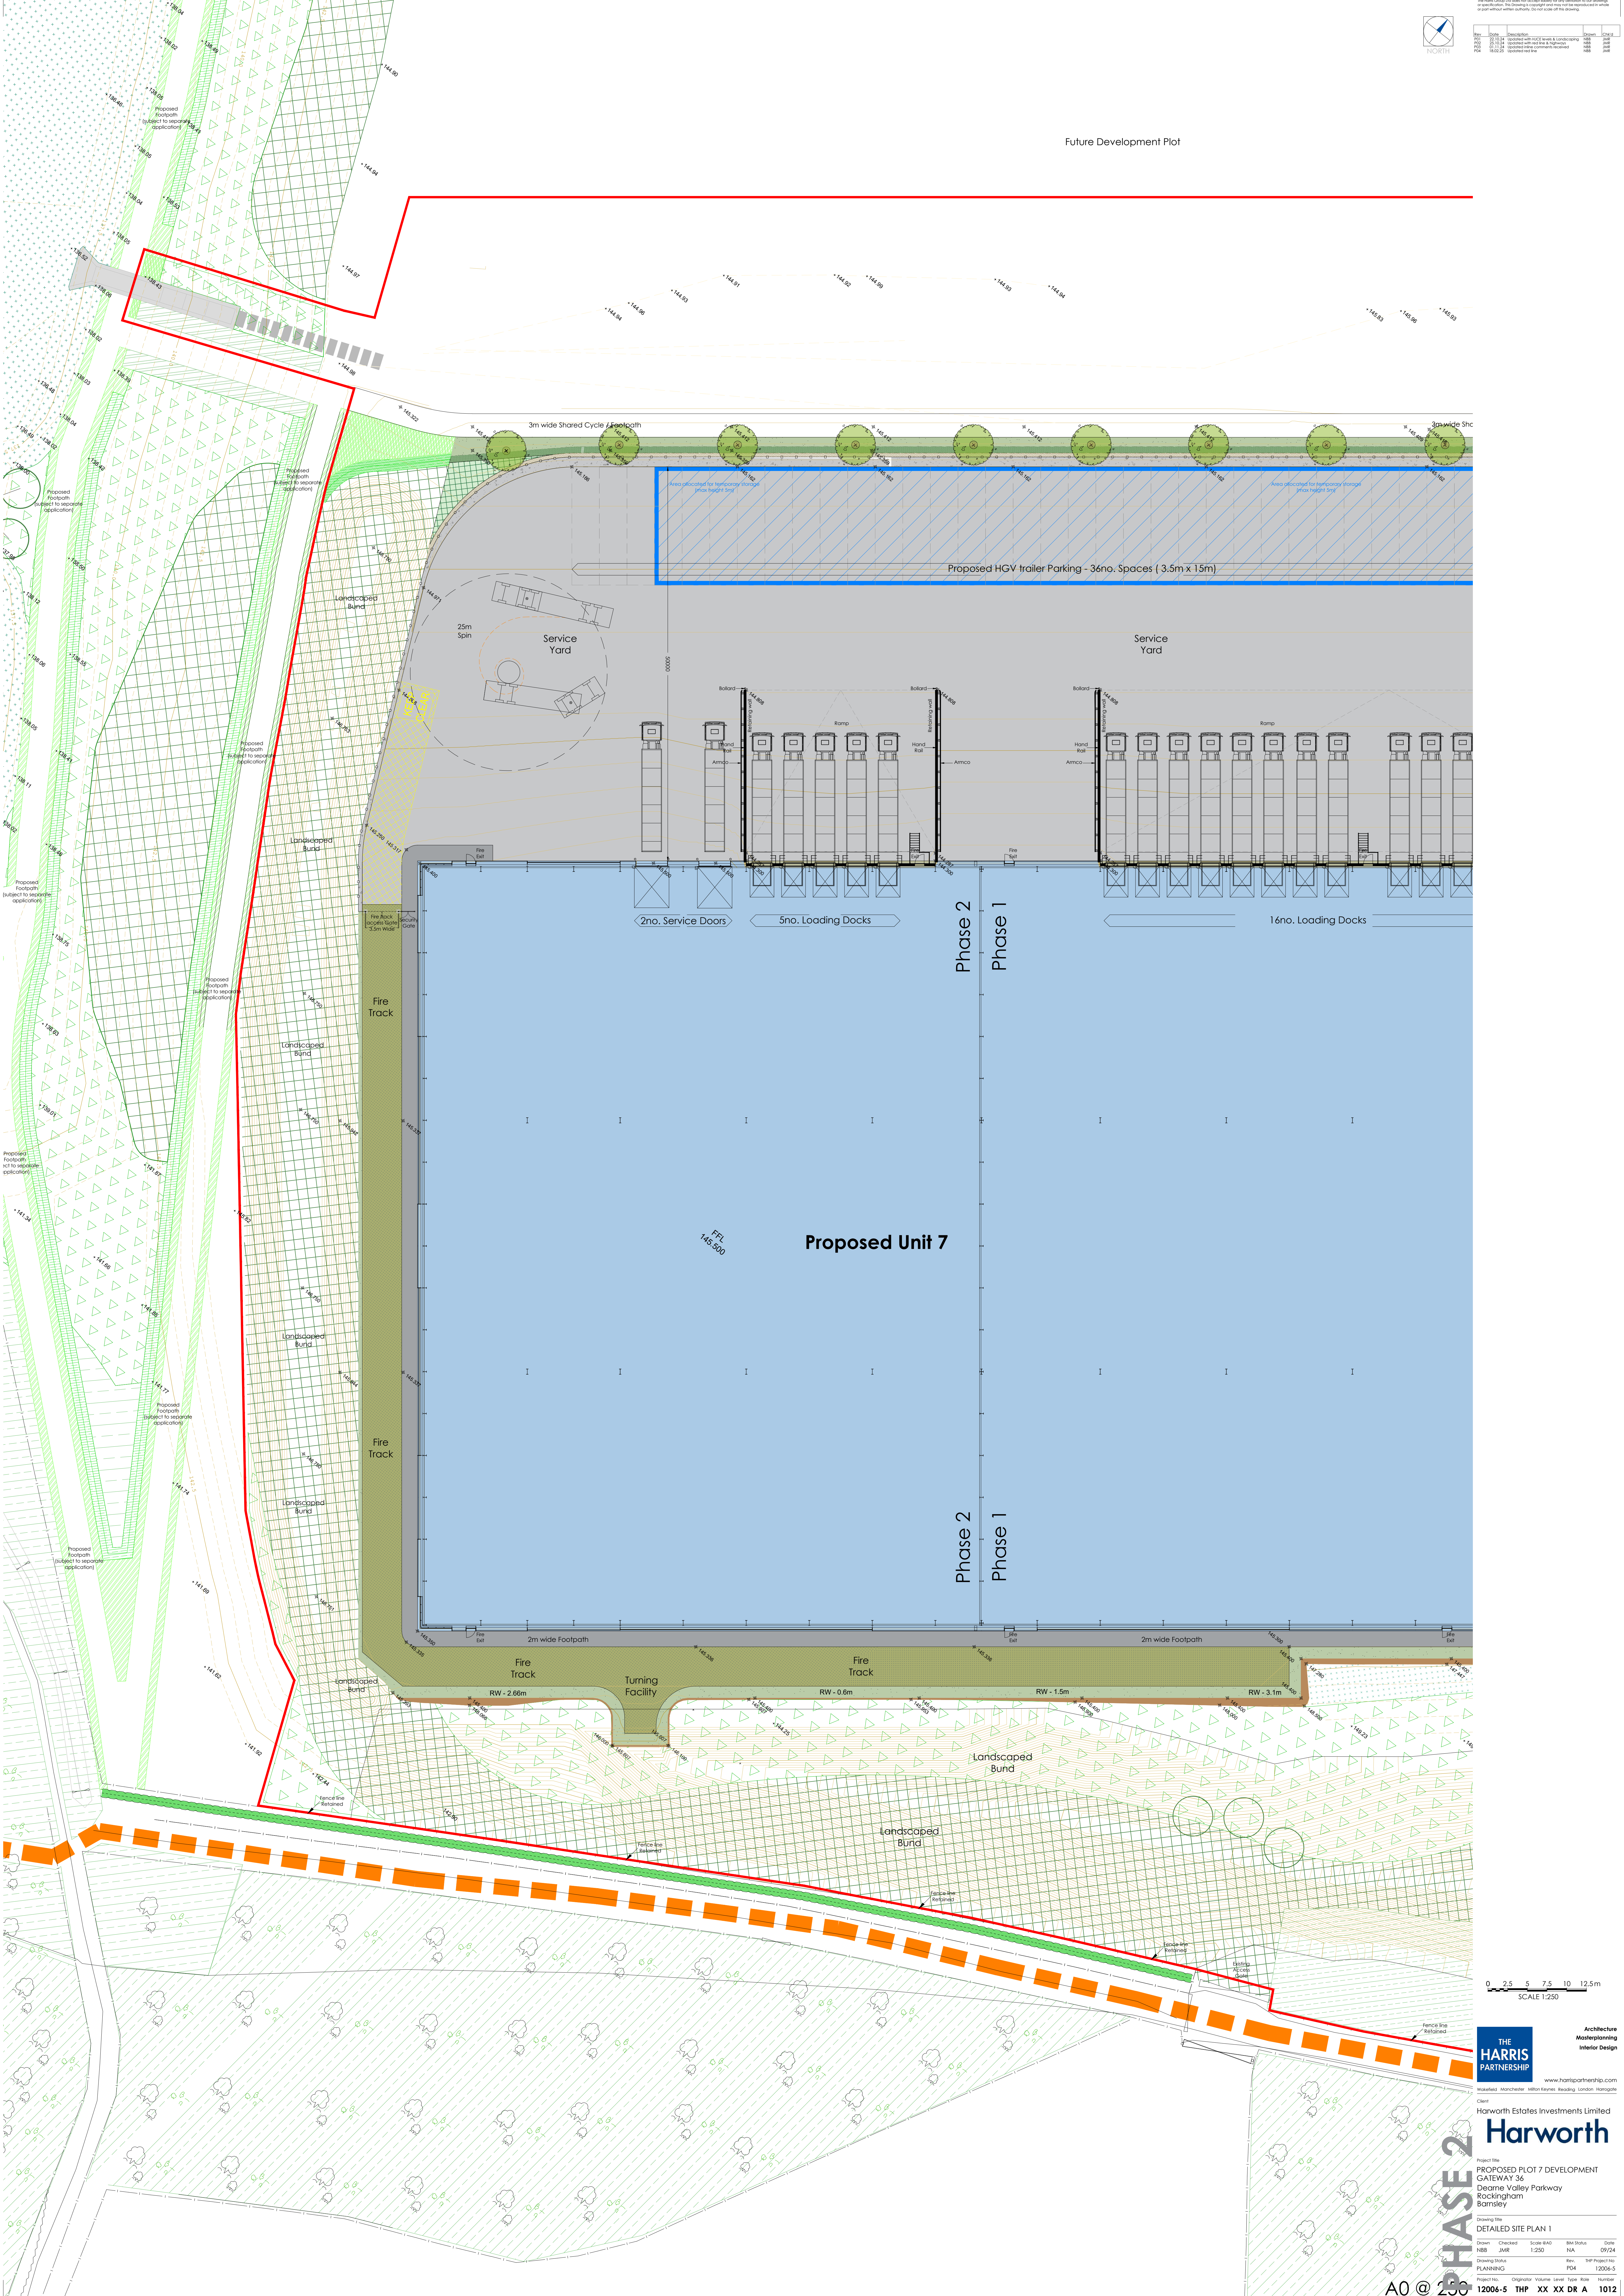

0 2.5 5 7.5 10 12.5m
SCALE 1:250

THE HARRIS PARTNERSHIP

Architecture
Masterplanning
Interior Design

www.harrispartnership.com

Client
Harworth Estates Investments Limited

PROJECT PROPOSED PLOT 7 DEVELOPMENT
GATEWAY 36

Deane Valley Parkway
Rockingham
Barnsley

Drawing Title
DETAILED SITE PLAN 1

Drawn: JMR, Checked: JMR, Scale: 1:250, BIM Status: NA, Date: 09/24

Project No: 12006-5, Originator: THP, Volume: XX, Level: XX, Date: DR, Number: 1012

A0 @ 250