





FIRST FLOOR




REAR ELEVATION

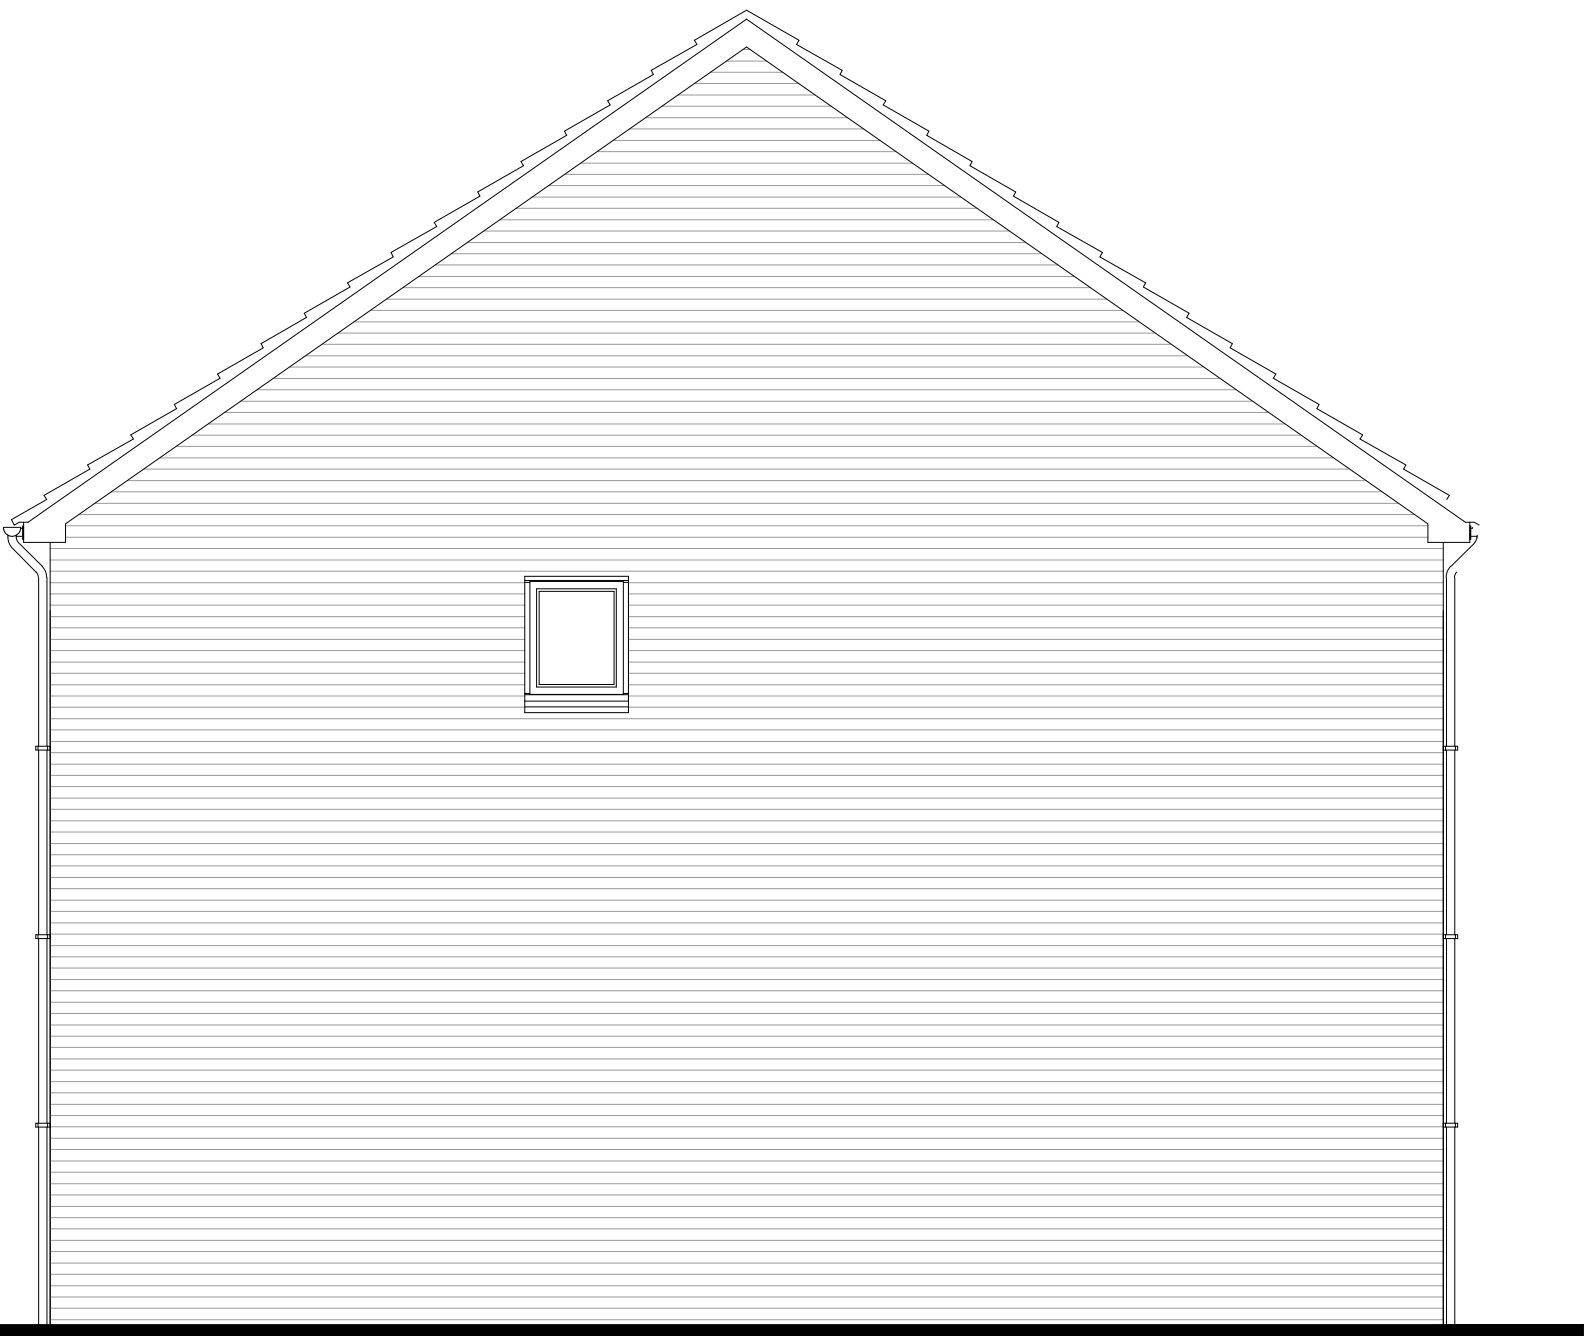


SIDE ELEVATION

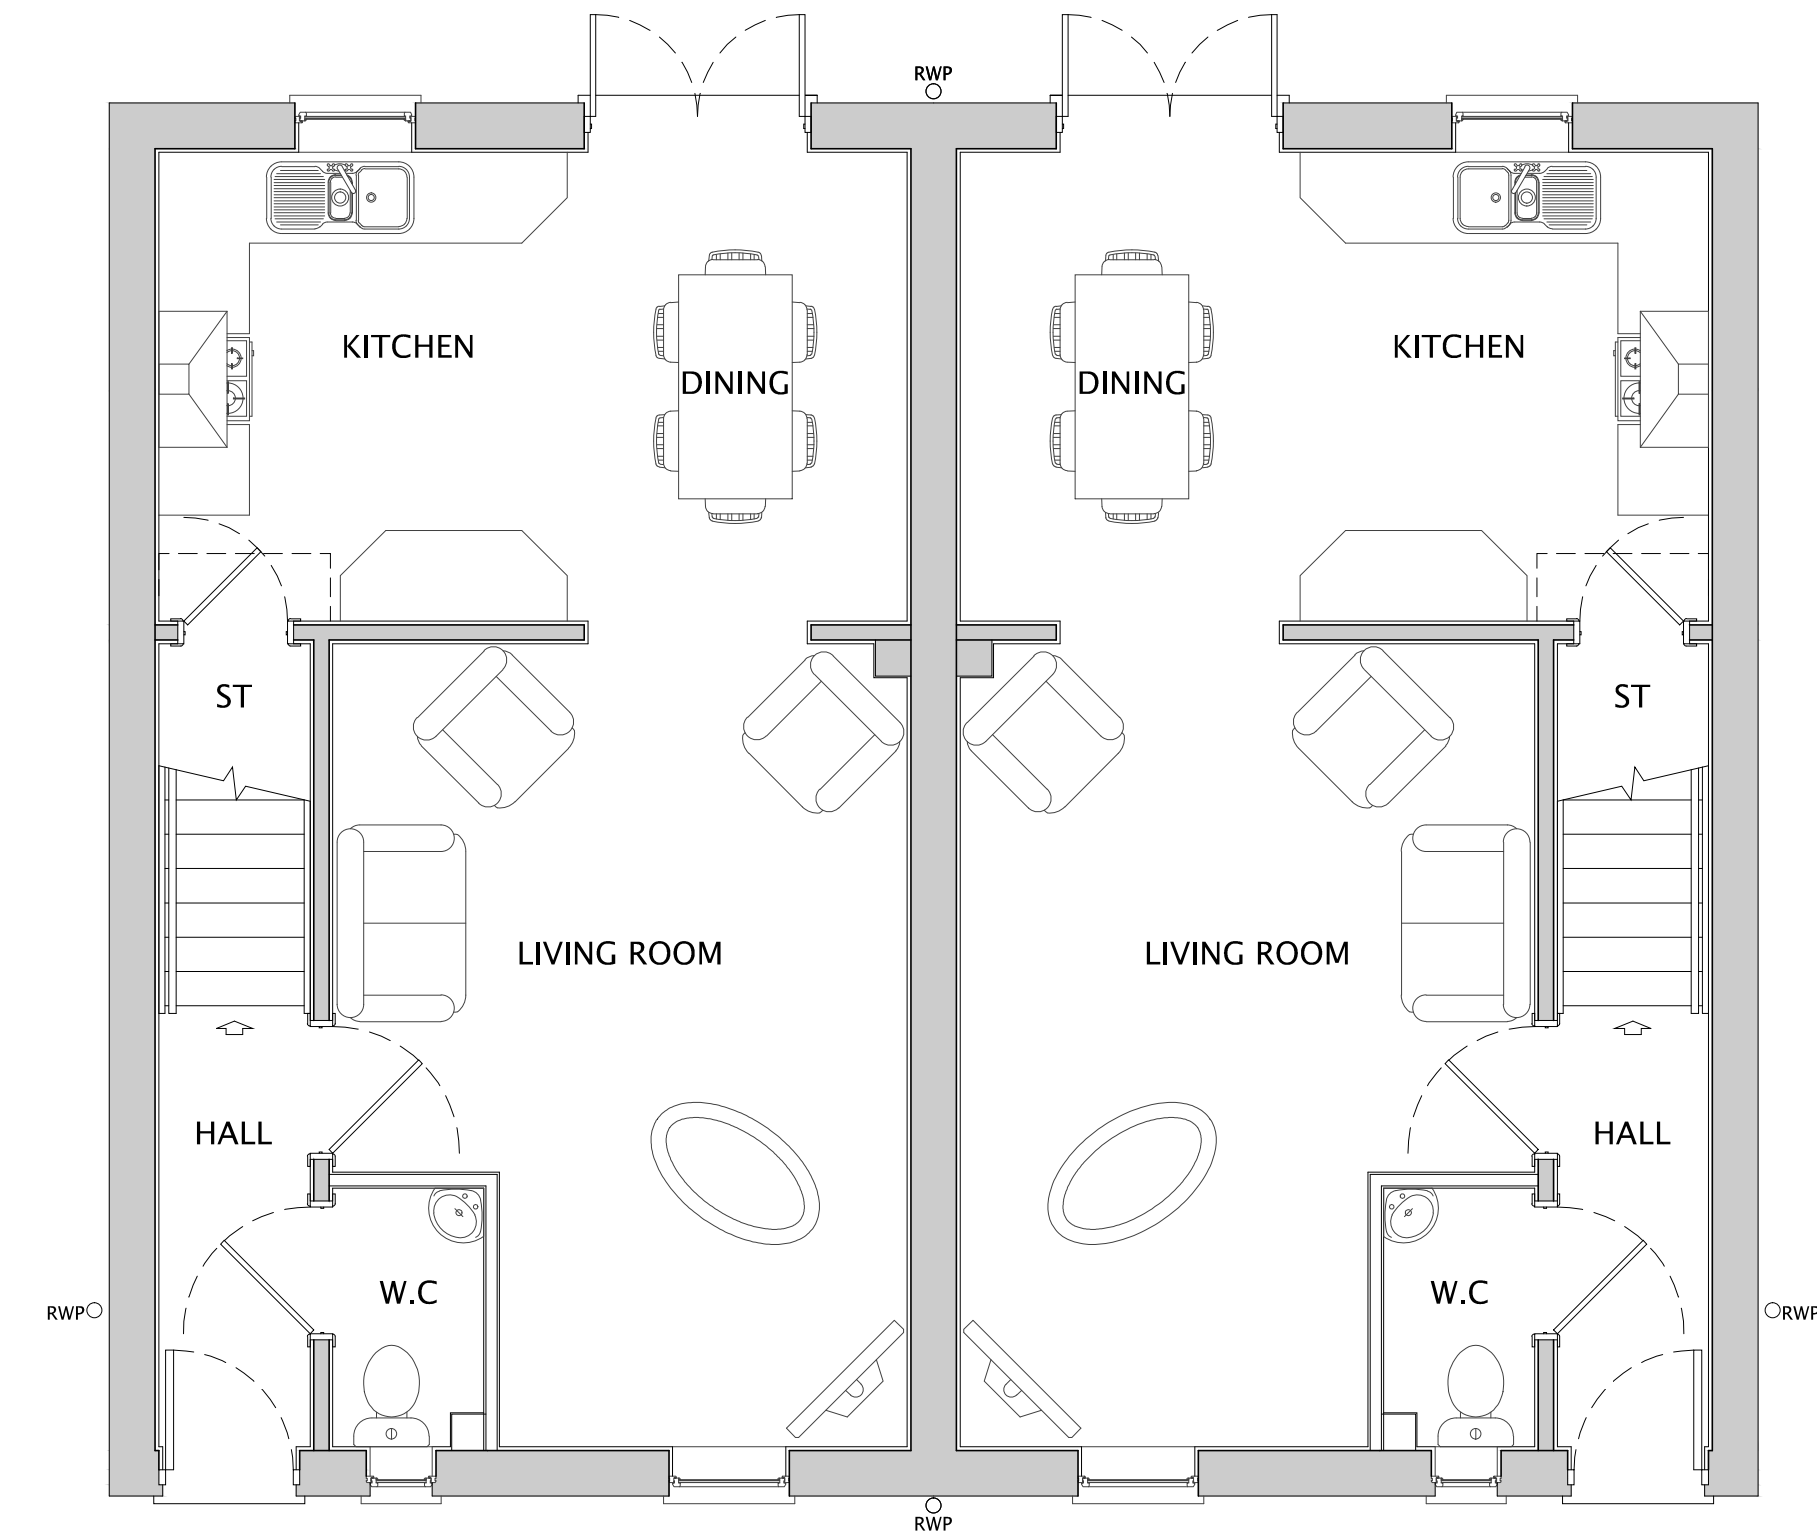

GROUND FLOOR

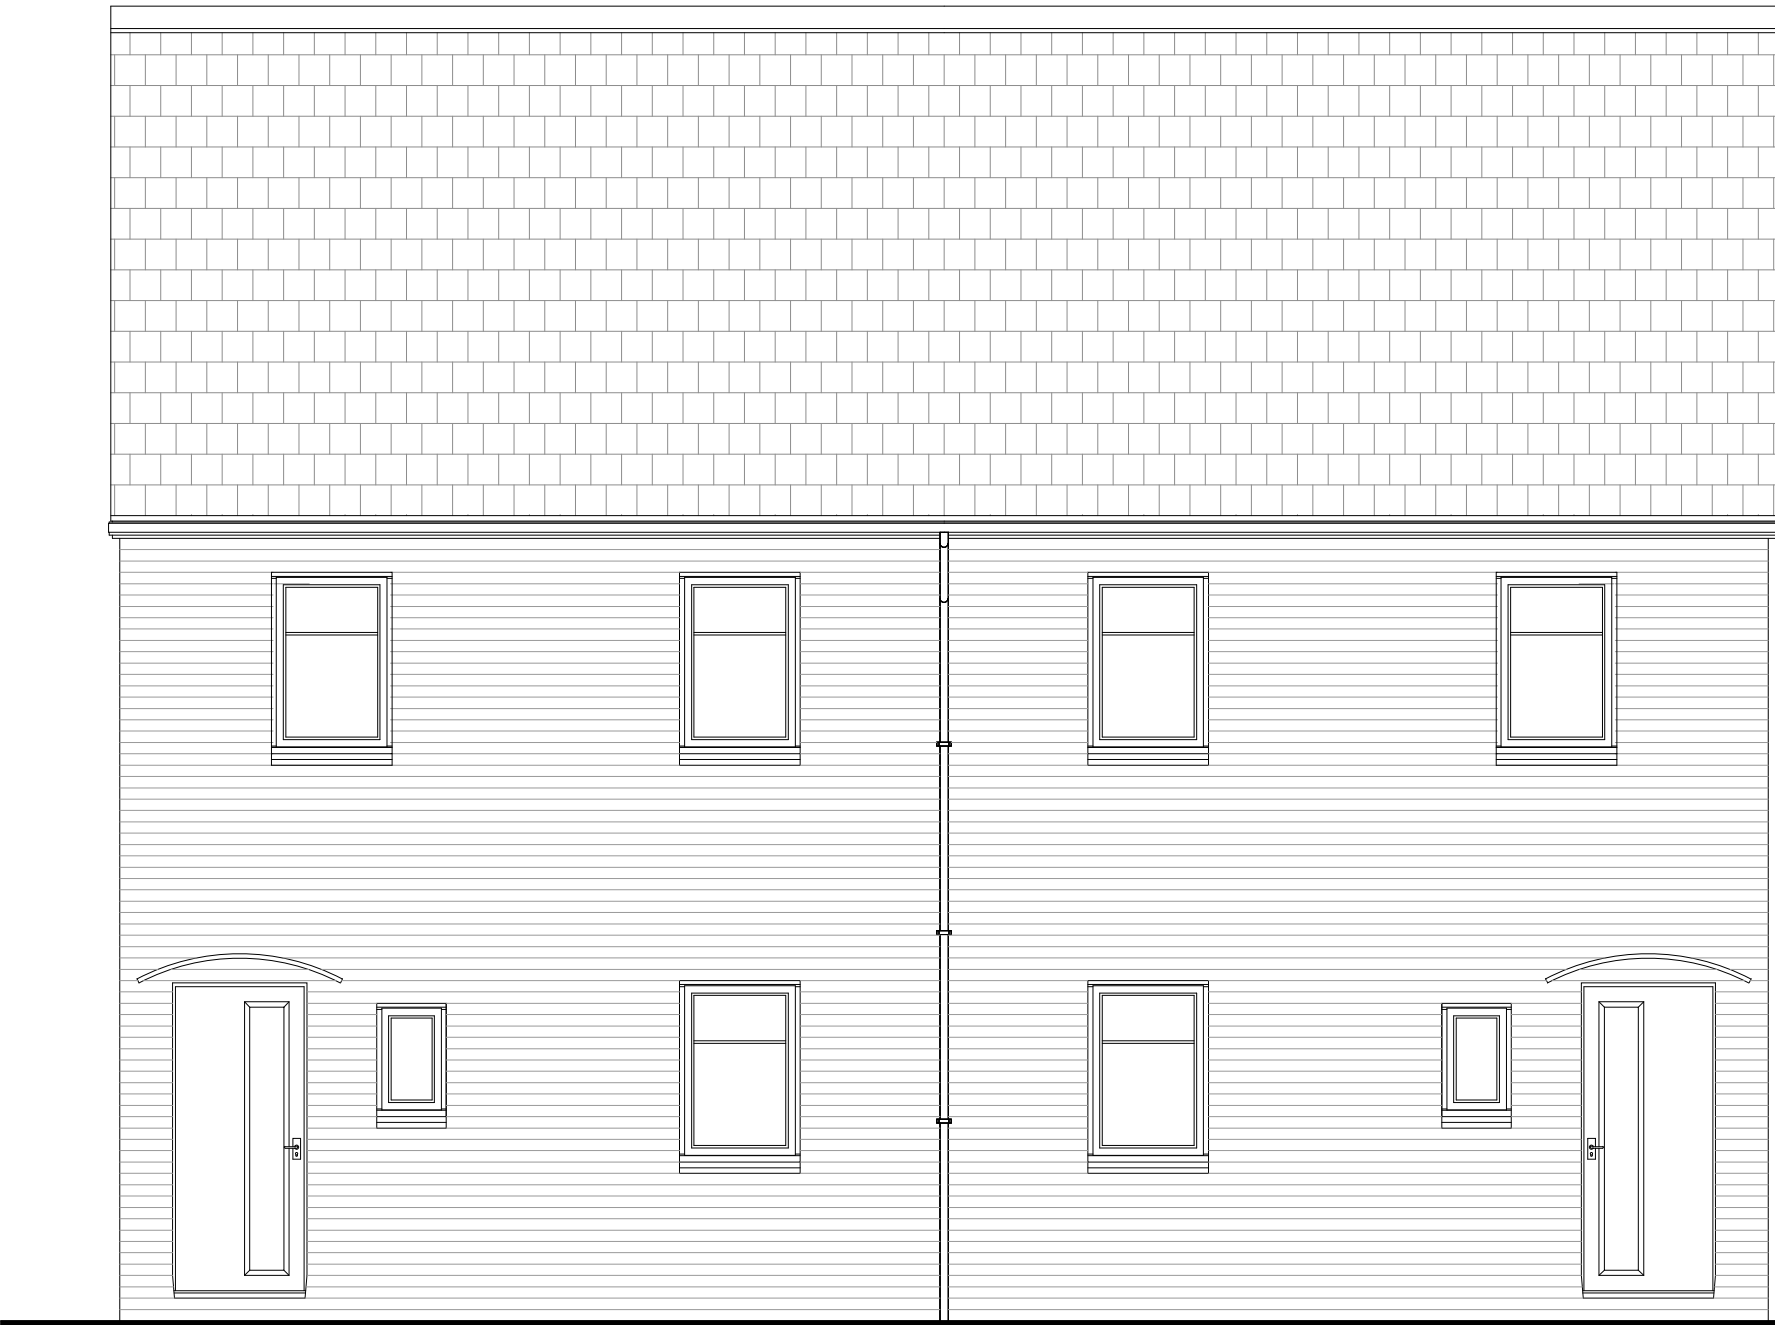

FRONT ELEVATION

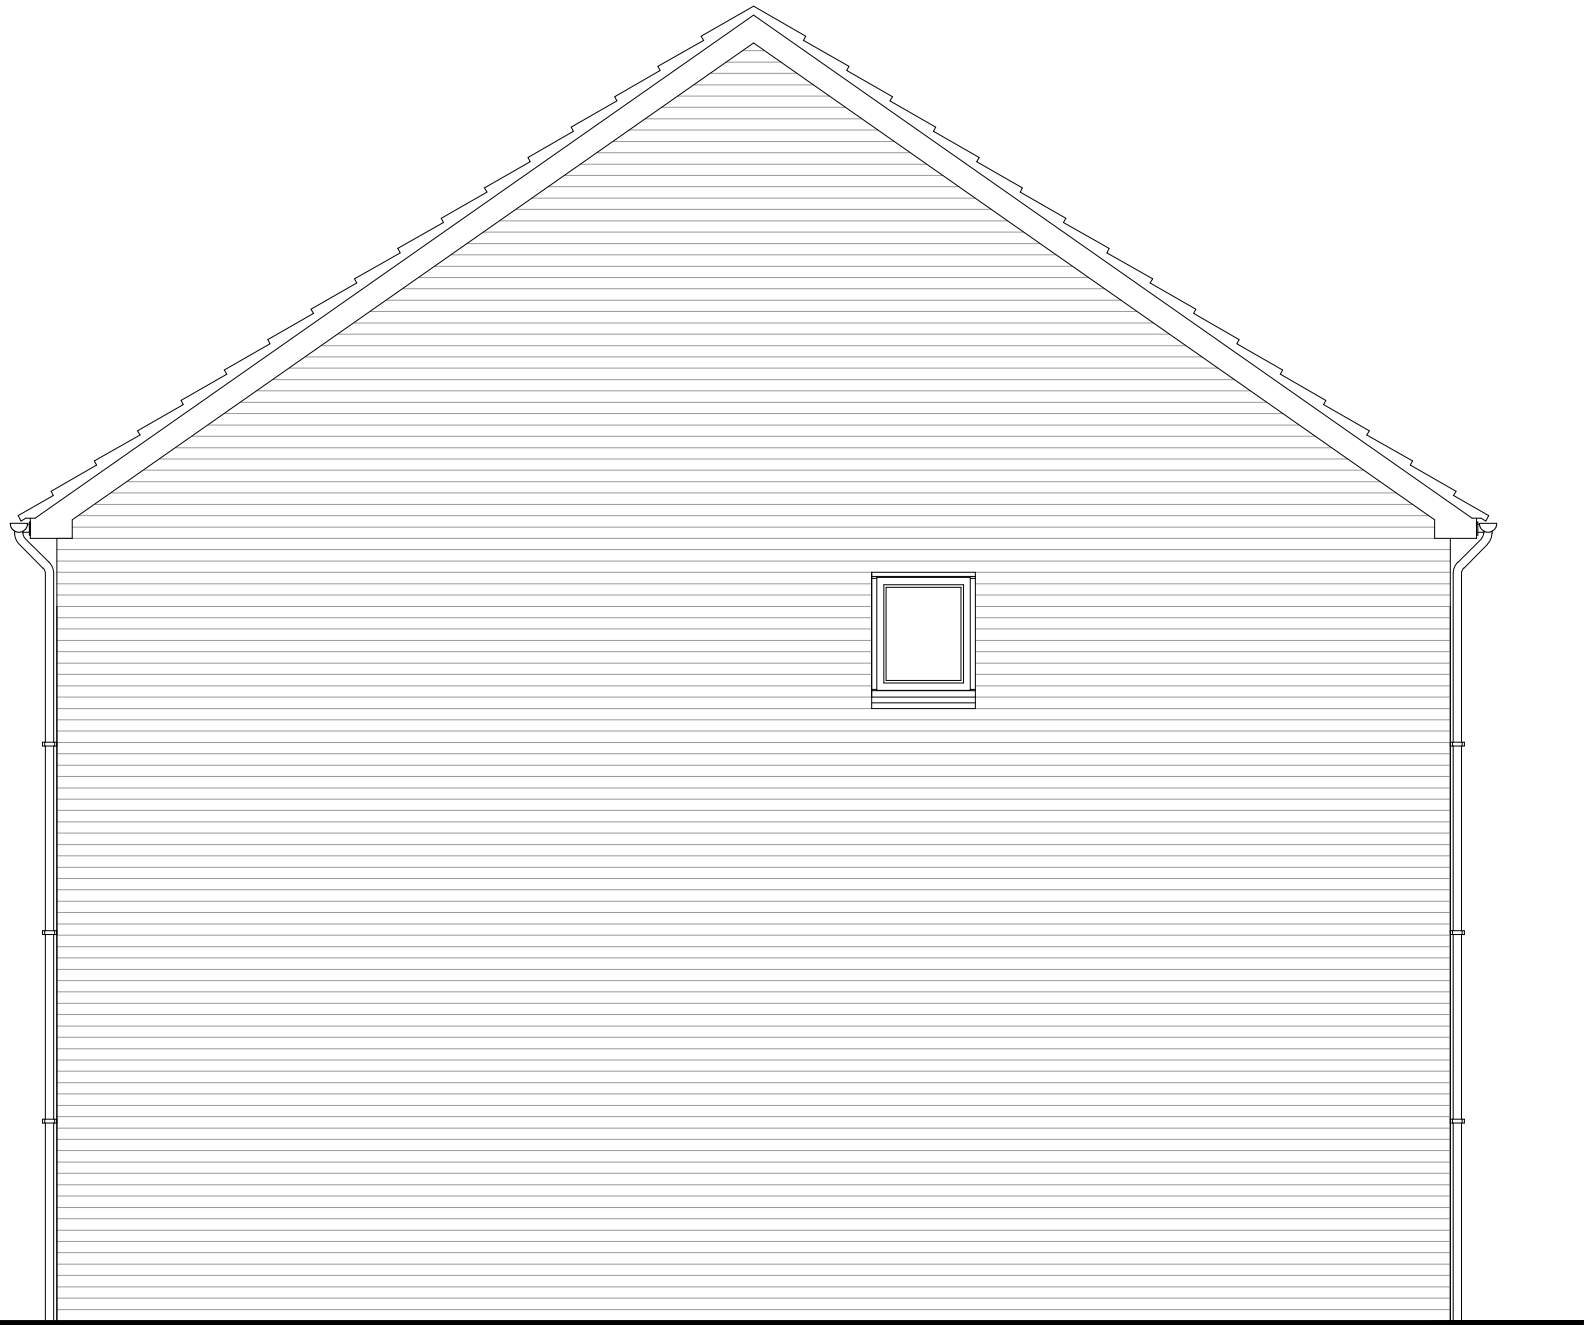


SIDE ELEVATION




GIA
84.8 m²
912.8 ft²



FIRST FLOOR
42.4m²
456.4ft²

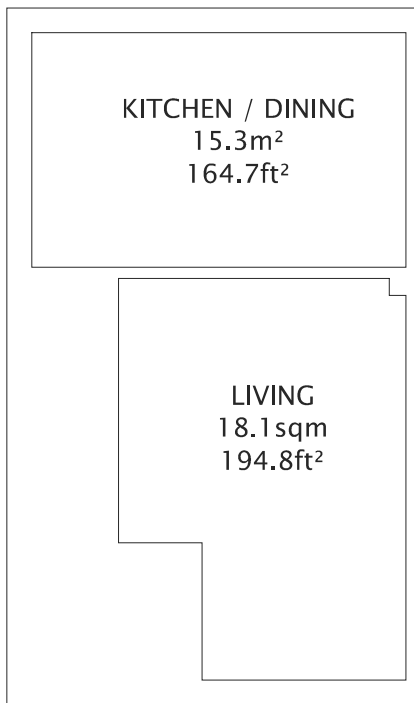

ROOM SIZES GROUND FLOOR

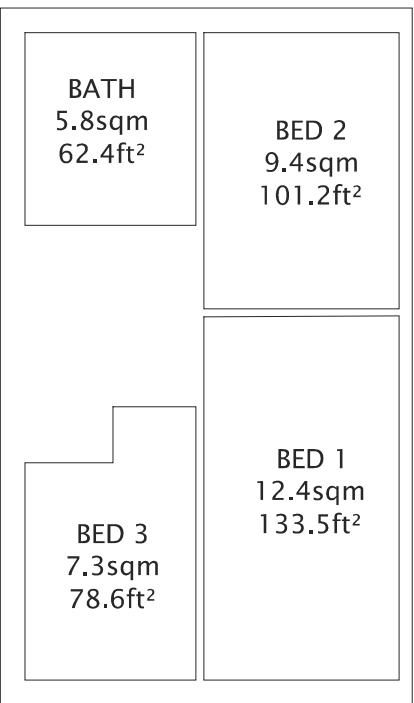

ROOM SIZES FIRST FLOOR

Do not scale off this drawing - Only figured dimensions to be taken from this drawing. Drawings based on Ordnance Survey and/or existing record drawings - Design and Drawing content subject to Site Survey, Structural Survey, Site Investigations, Planning and Statutory Requirements and Approvals. Authorised reproduction from Ordnance Survey Map with permission of the Controller of Her Majesty's Stationary Office. Crown Copyright reserved.



1:50 SCALE

Rev	Date	Description	Drawn	Check
 				
CLIENT: NETHERTON HOMES			DRAWING NUMBER: P08:4145:1020	
PROJECT: EAST OF WAKEFIELD ROAD, MAPPLEWELL			SCALE @ A1: 1:50	
DRAWING: EDGE 3 (AS-OP) PLANS & ELEVATIONS			DRAWN: THS	DATE: MAY 23
			CHECKED: LM	DATE: MAY 23
JRP Associates 14 Mariner Court, Calder Park, Wakefield, WF4 3FL			T 01924 383322 E info@jrpassoc.co.uk W jrpassoc.co.uk	