



Proposed Ground Floor Plan

Scale - 1:50

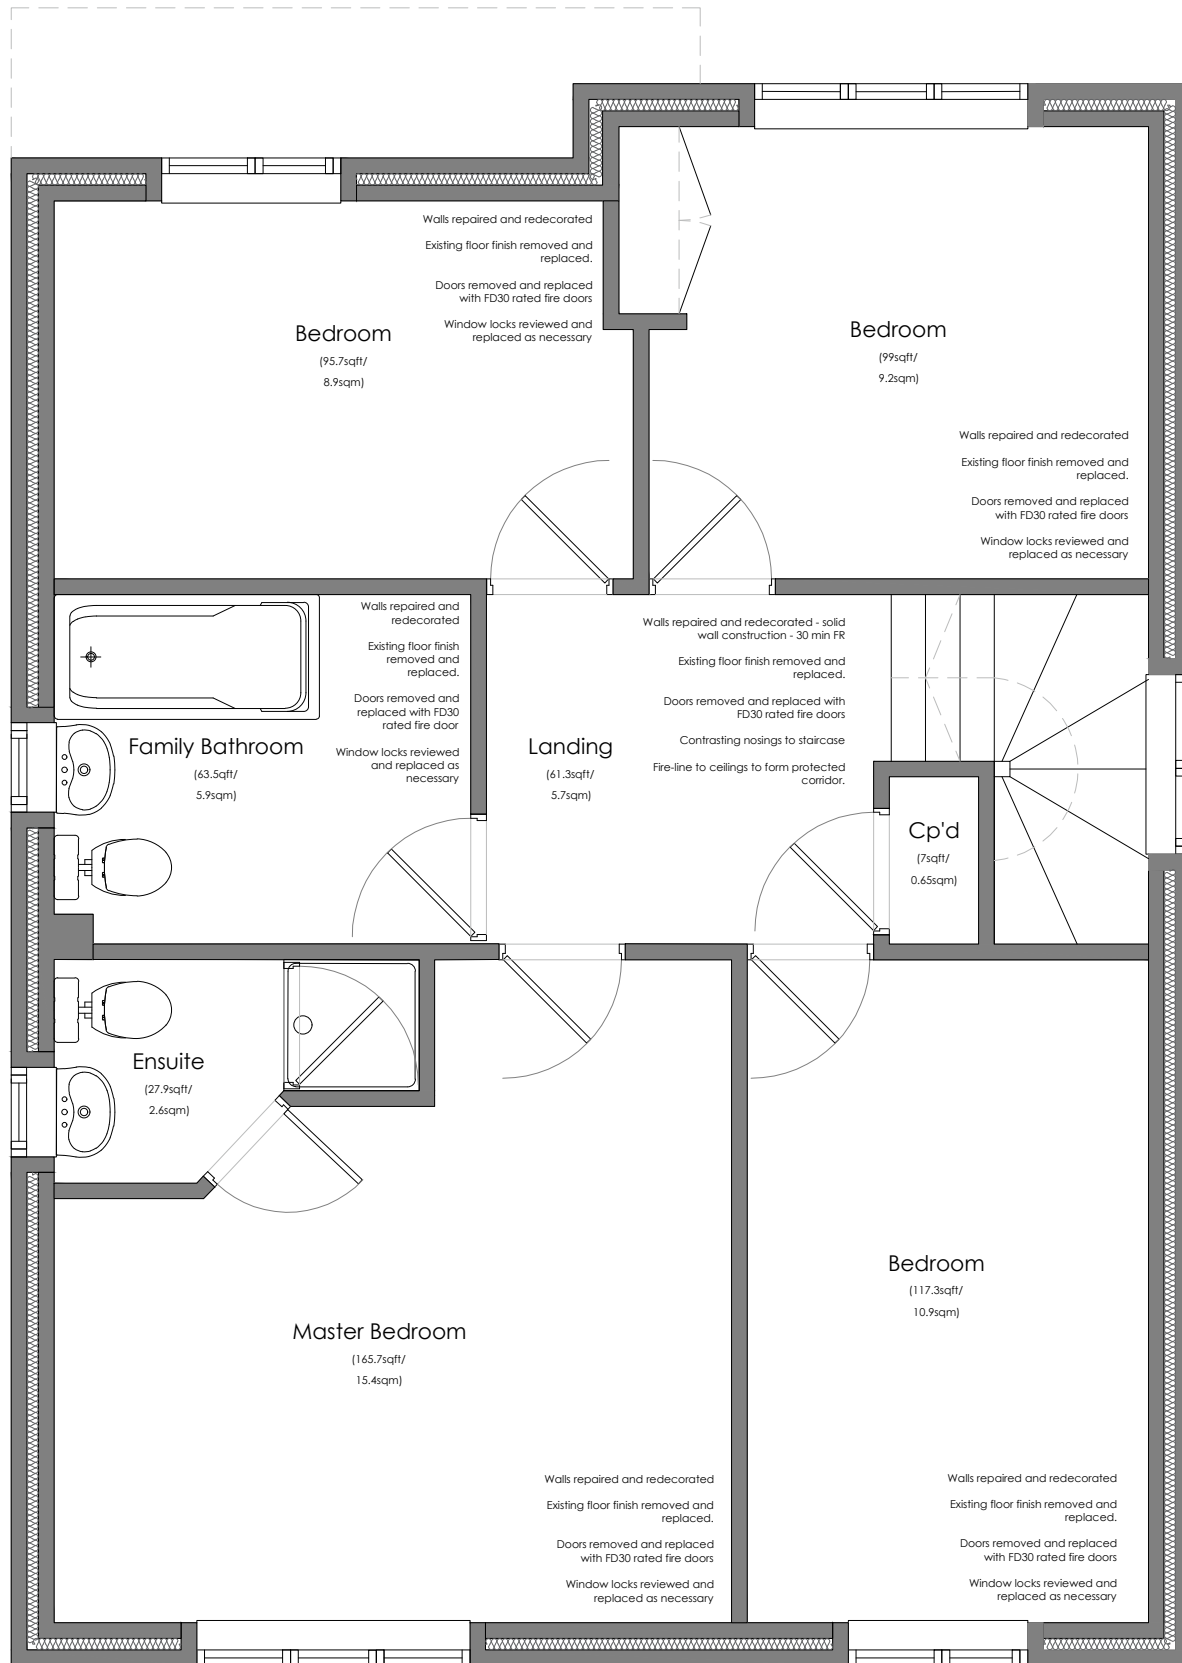

Proposed First Floor Plan

Scale - 1:50

 

Rev	Date	Description	Rev By	Chk'd By
Project Title		Change of Use from a single dwelling to a Childrens Care Home 34 Verona Rise Darfield, Barnsley S73 9QW		
Client		-		
Status		Planning		
Scale	1:50	Drawing Size	A3	
Date	28.11.24	Drawn By	SCS	Checked -
Drawing Title		Proposed Floor Plan		
Job-Dwg No	34 Verona Rise-XX-ZZ-DR-A-0002		Rev	-