



Existing

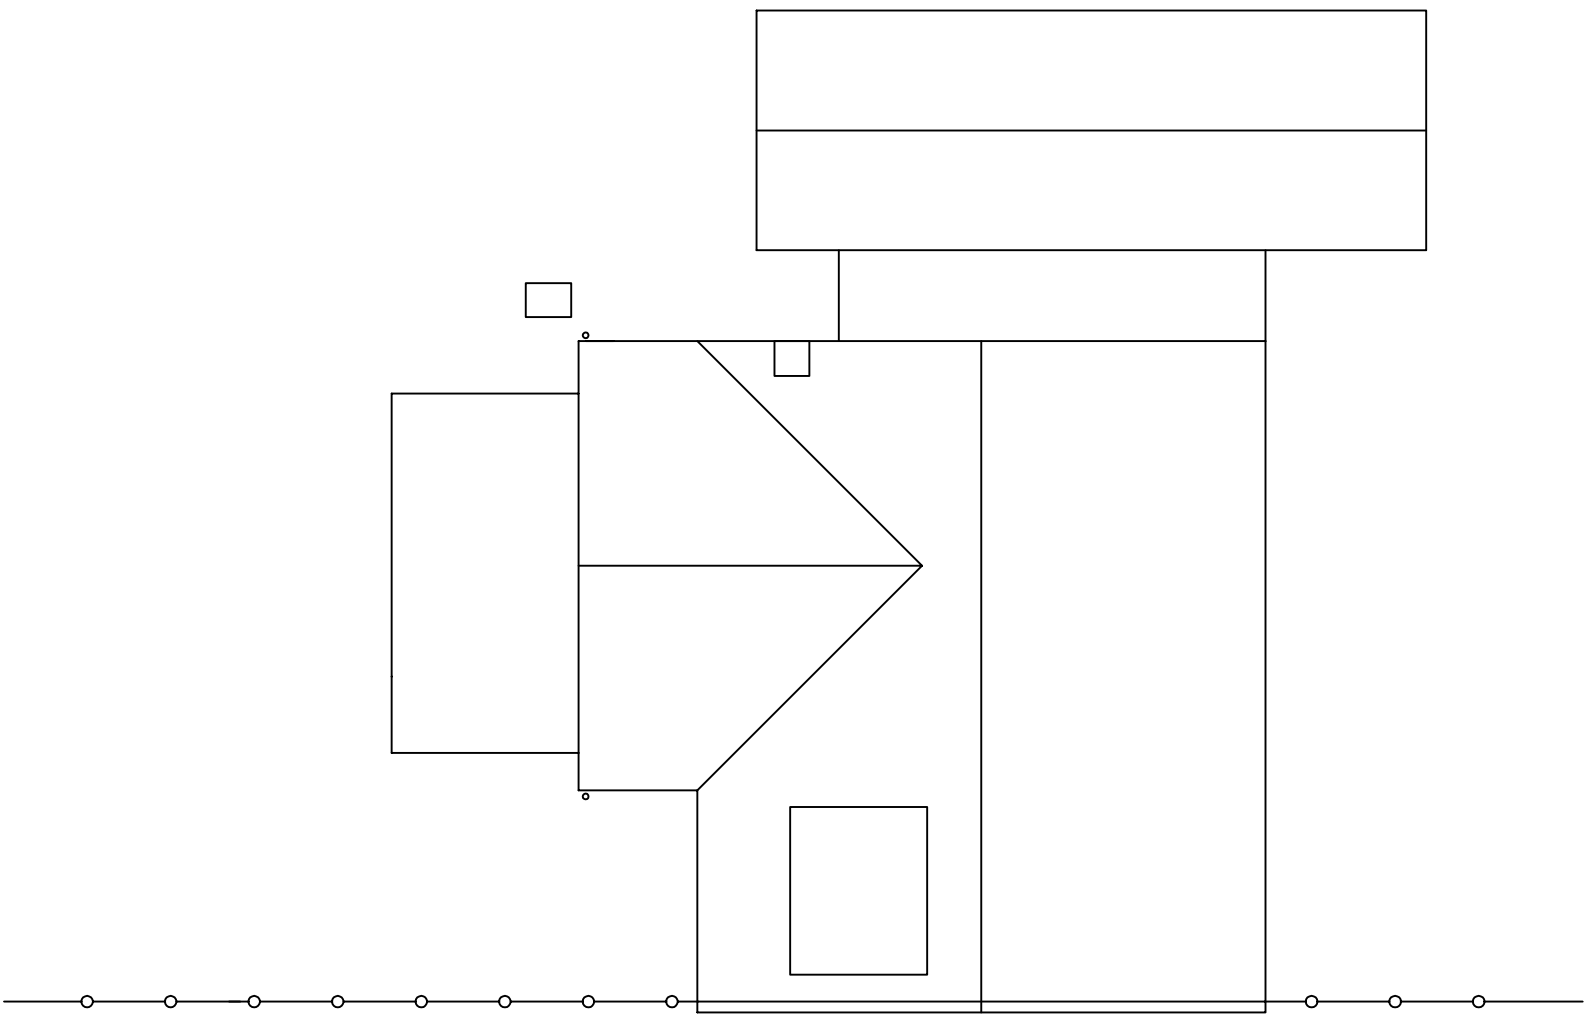

Proposed

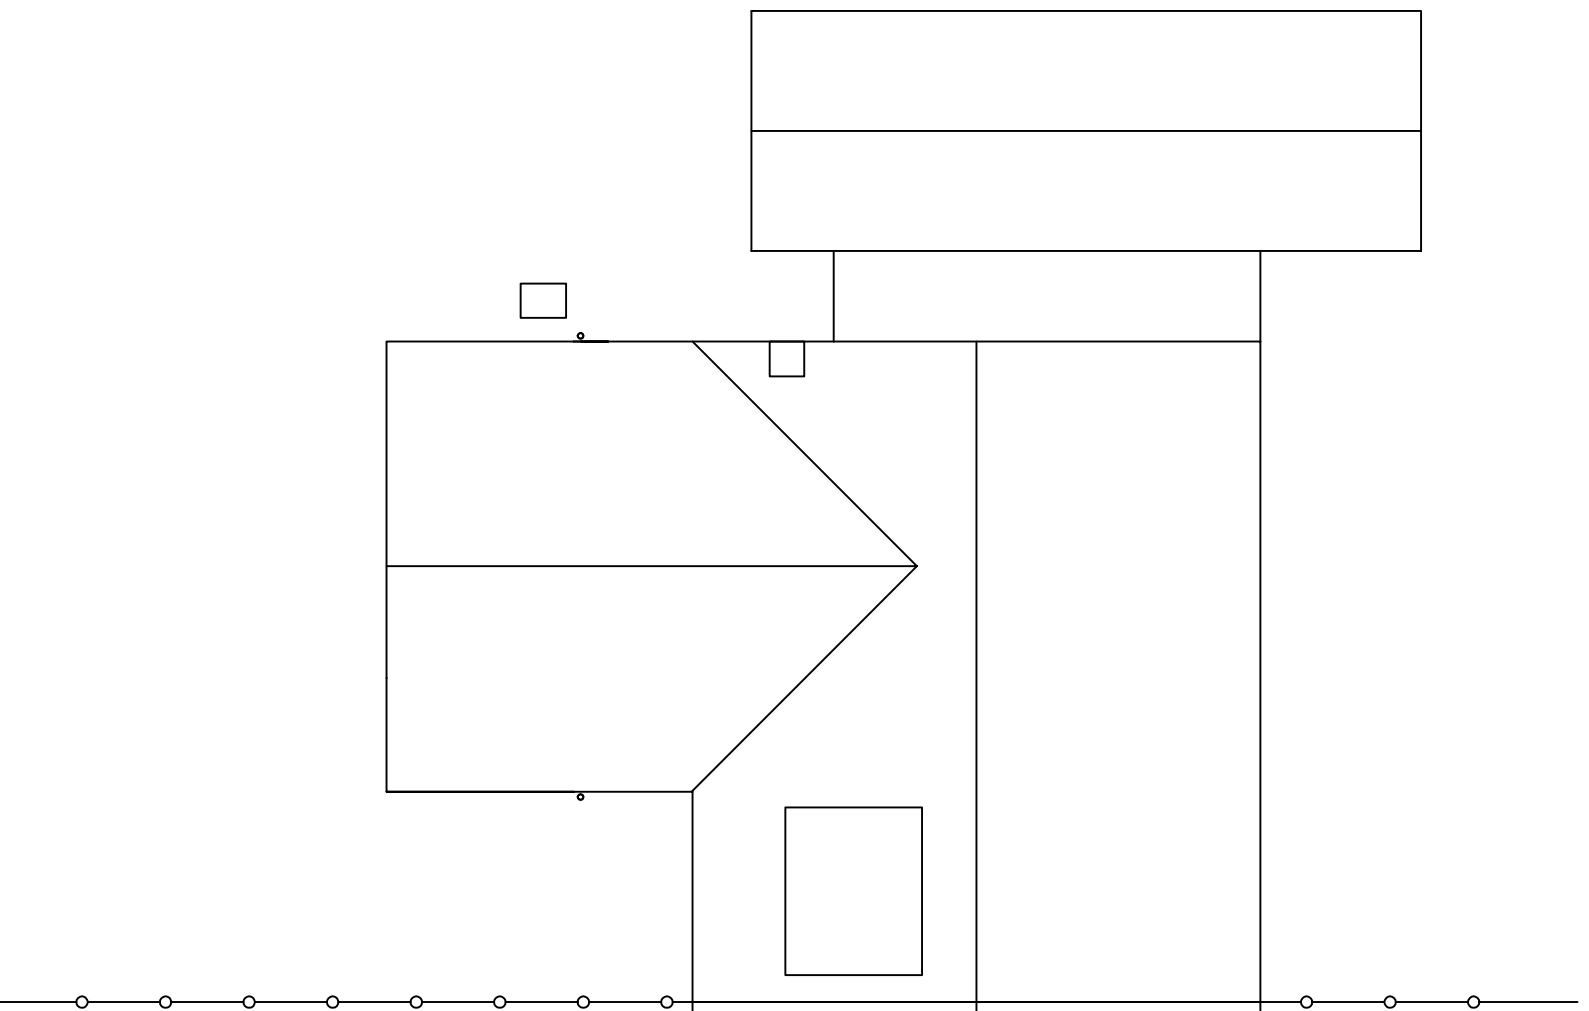

Subject to Planning & Building Regulation Approvals, & Structural Engineer's Comments

Notes

1. Do not scale off this drawing. All dimensions are approximate and must be checked and verified by the contractor and client prior to commencing on site. All drawings read in conjunction with Planning and Building Regulations specification, and structural calculations.
2. All drainage positions are assumed and must be checked and verified by the contractor prior to commencing on site.
3. New gutters taken to existing rainwater pipes on side elevations, which is assumed discharges to a soakaway.

Attollo Building Design

12 Caister Avenue
 Chapelton
 Sheffield, S35 2ZN
 Tel: 0114 2459488
 Mobile: 07905442027
 Email: attollo@sky.com
 Web: www.attollobuildingdesign.co.uk

Address
 Rivelin, Old Mill Lane, Thurgoland, S35 7EG

Project
 Single Storey Front Extension

Drawing Title
 Existing & Proposed, Roof & Drainage Plans

Scale
 1:50 @ A3

Date
 19.09.2014

Drawing No.
 P146/05