



SCALE 1:50

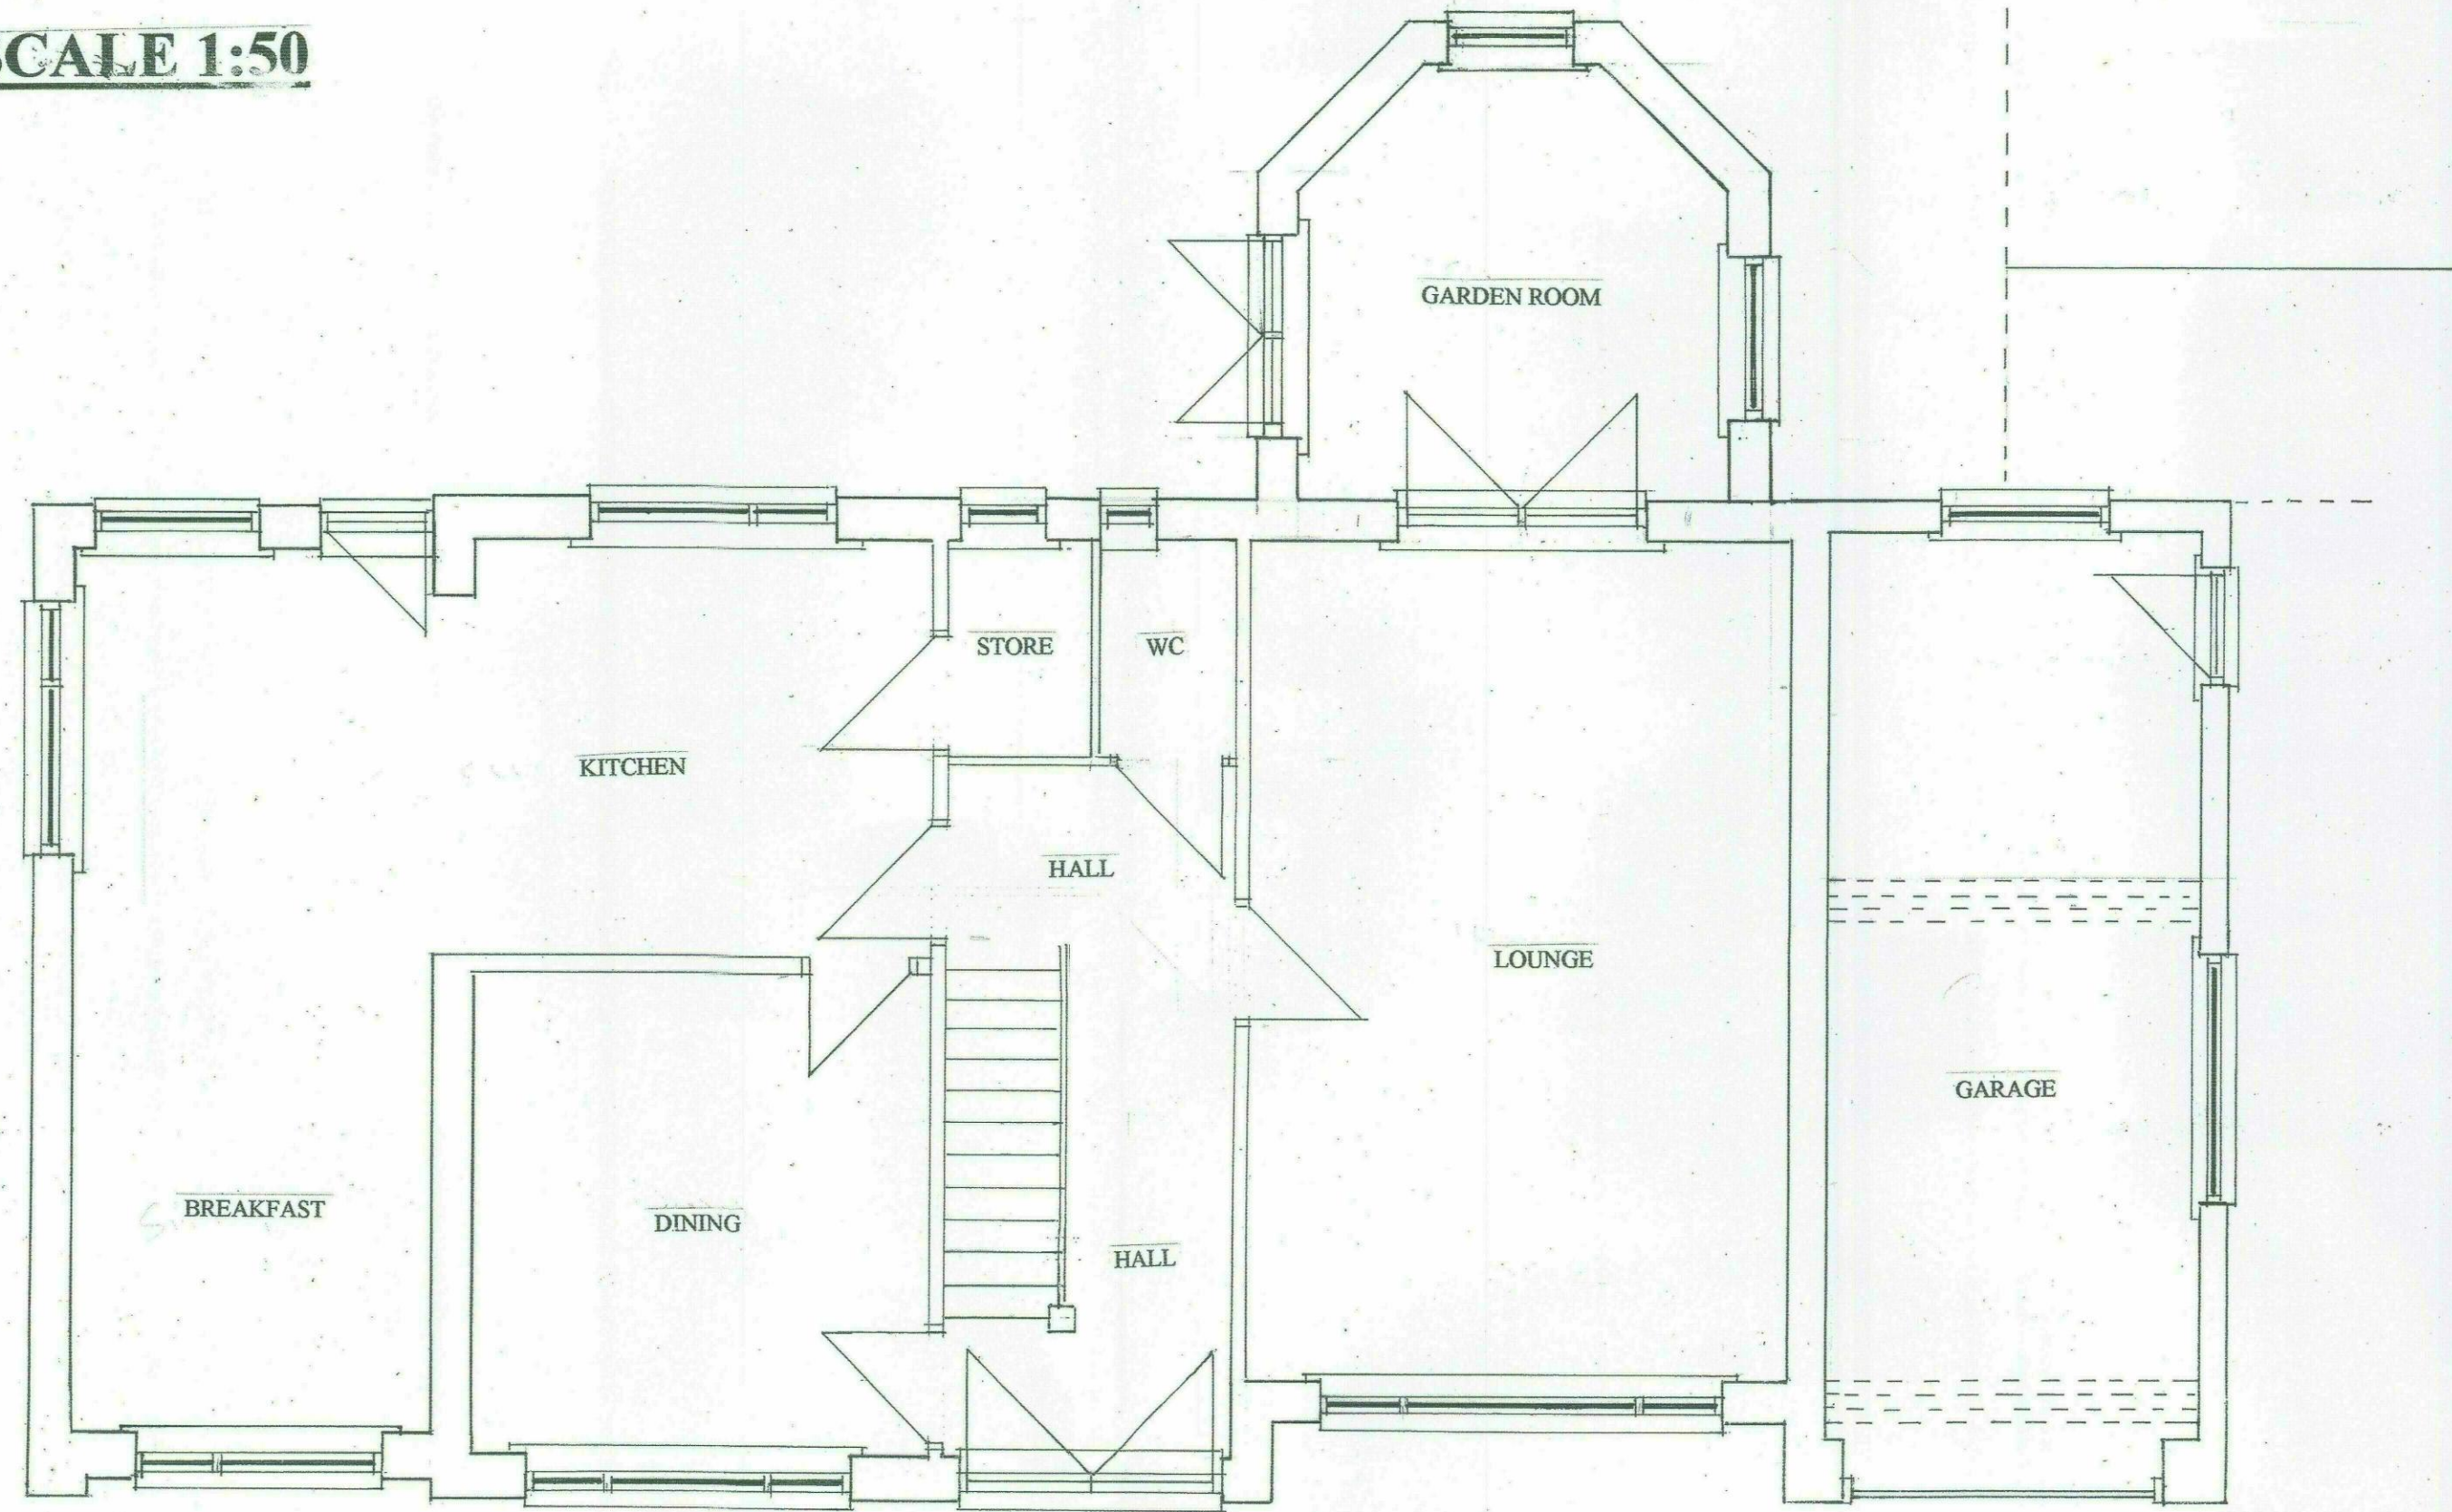

PROPOSED GROUND FLOOR LAYOUT UNAFFECTED


SCALE 1:50

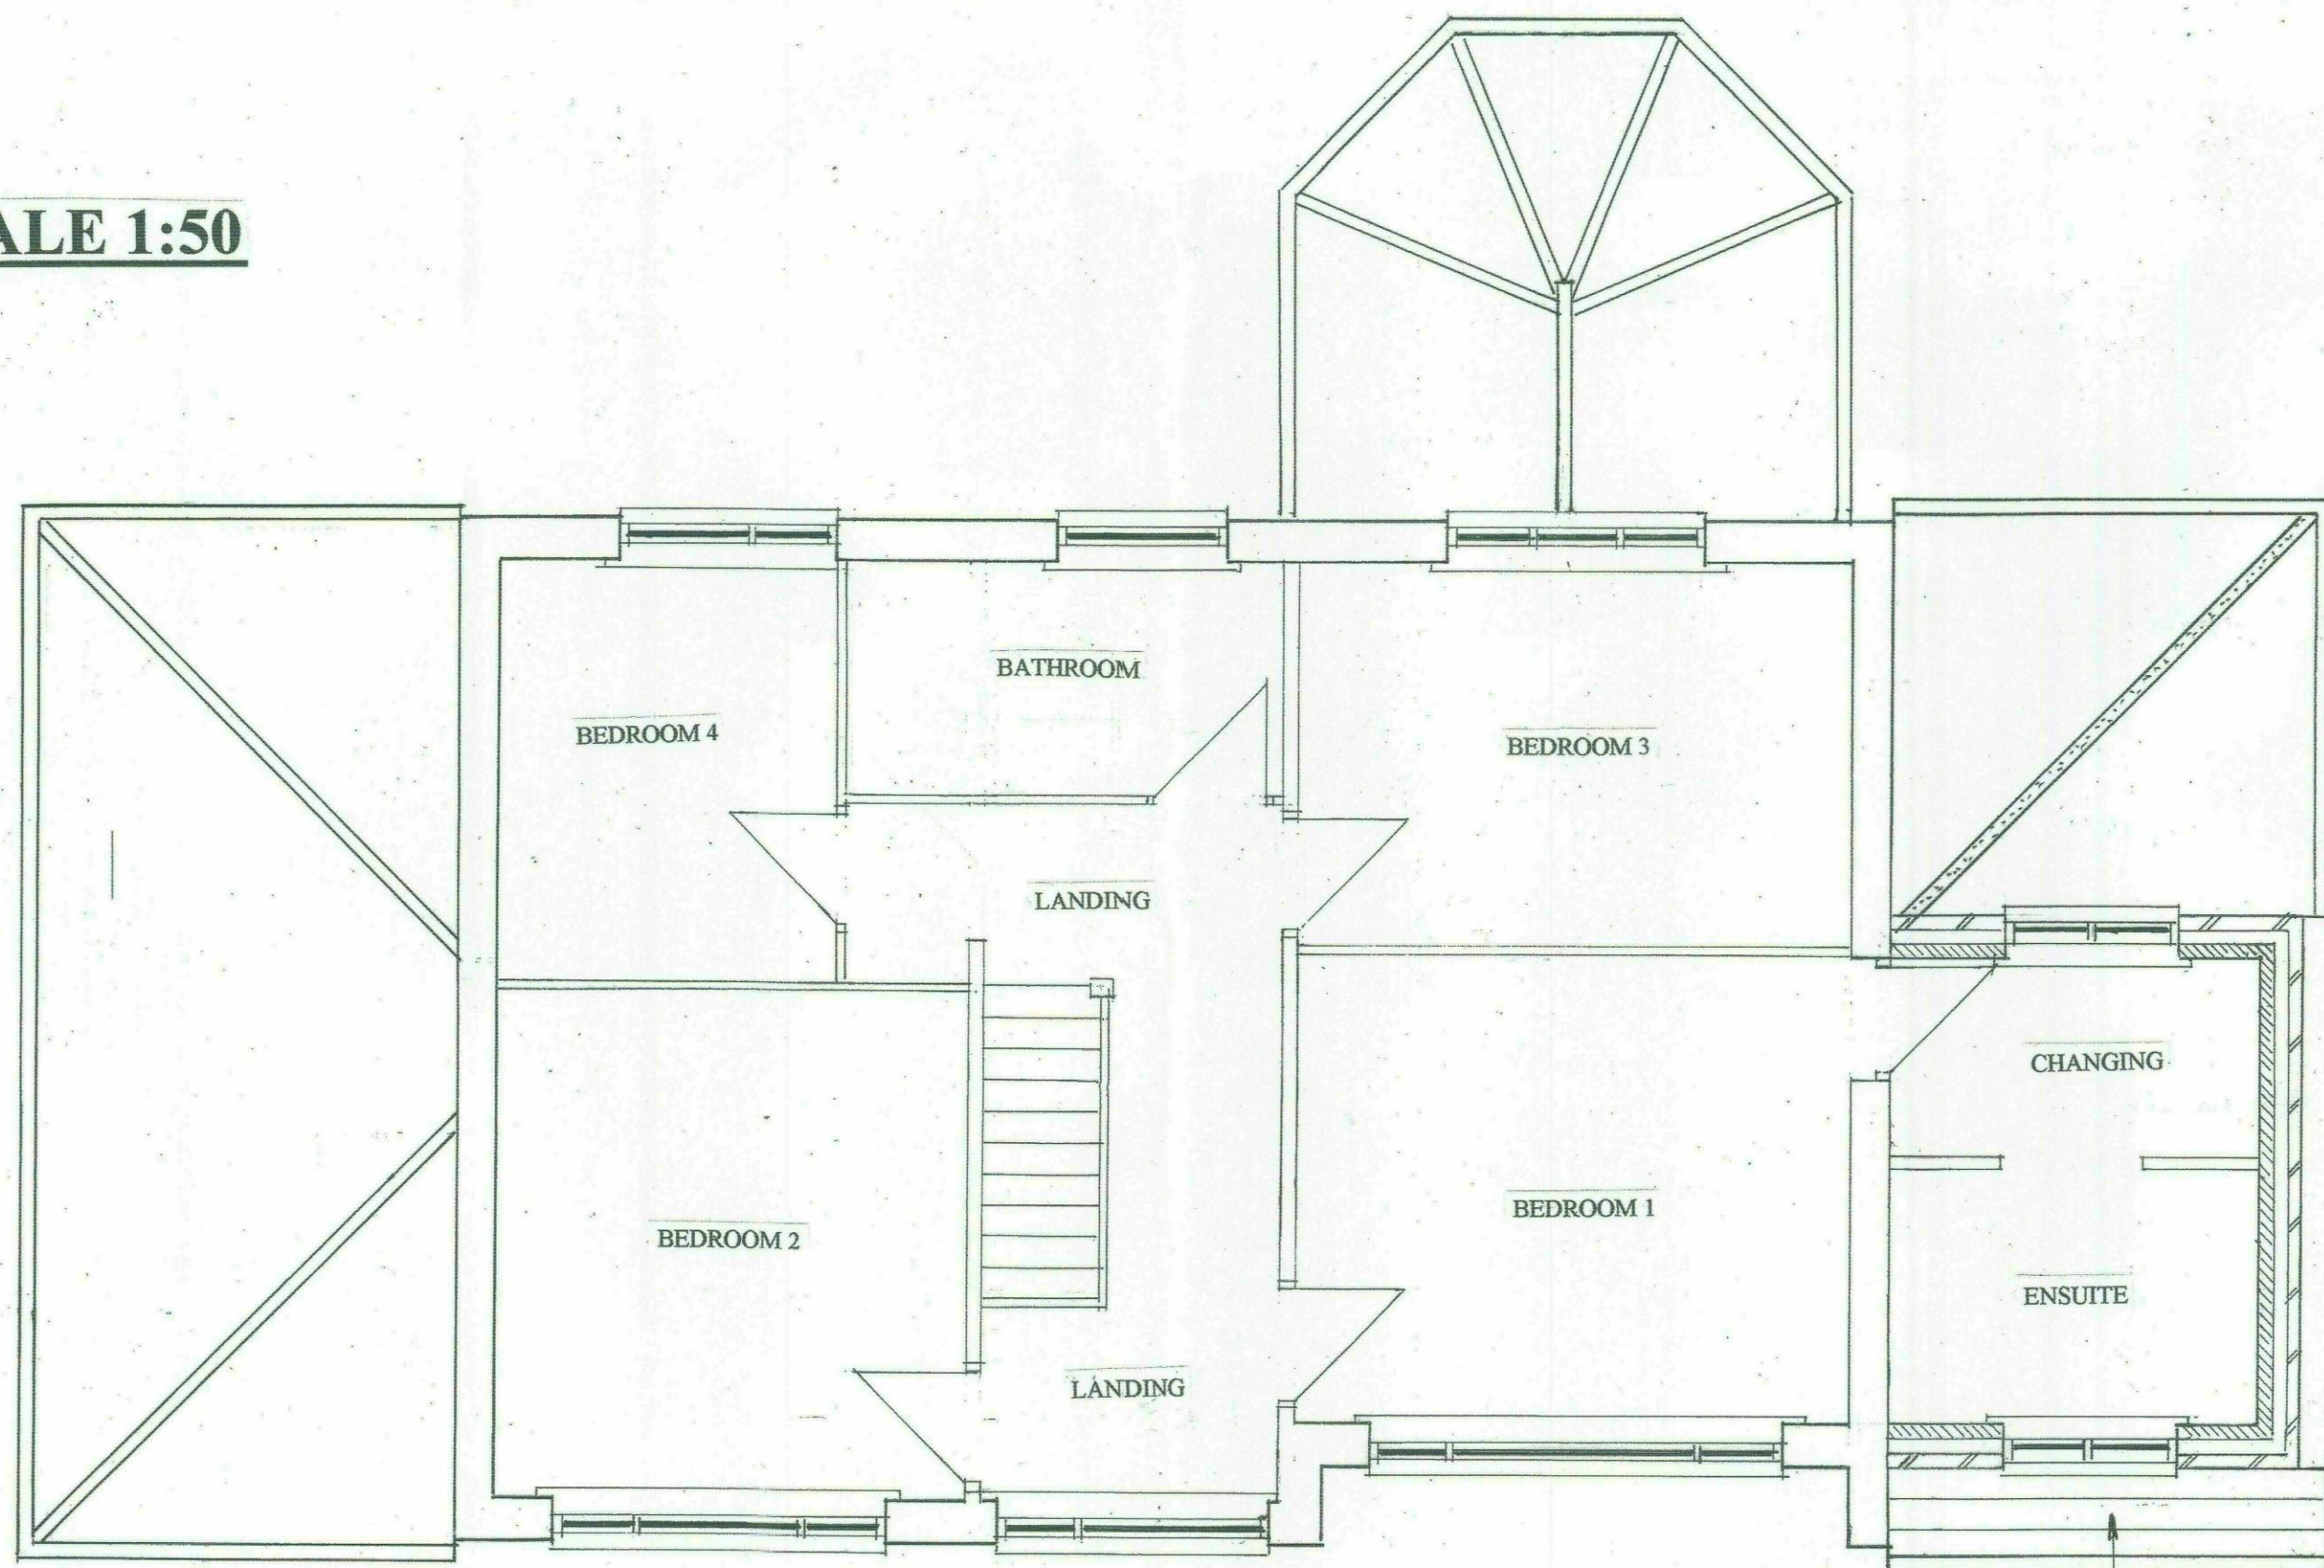


PROPOSED FIRST FLOOR LAYOUT

ROOF TILES TO MATCH EXISTING

SCALE 1:50

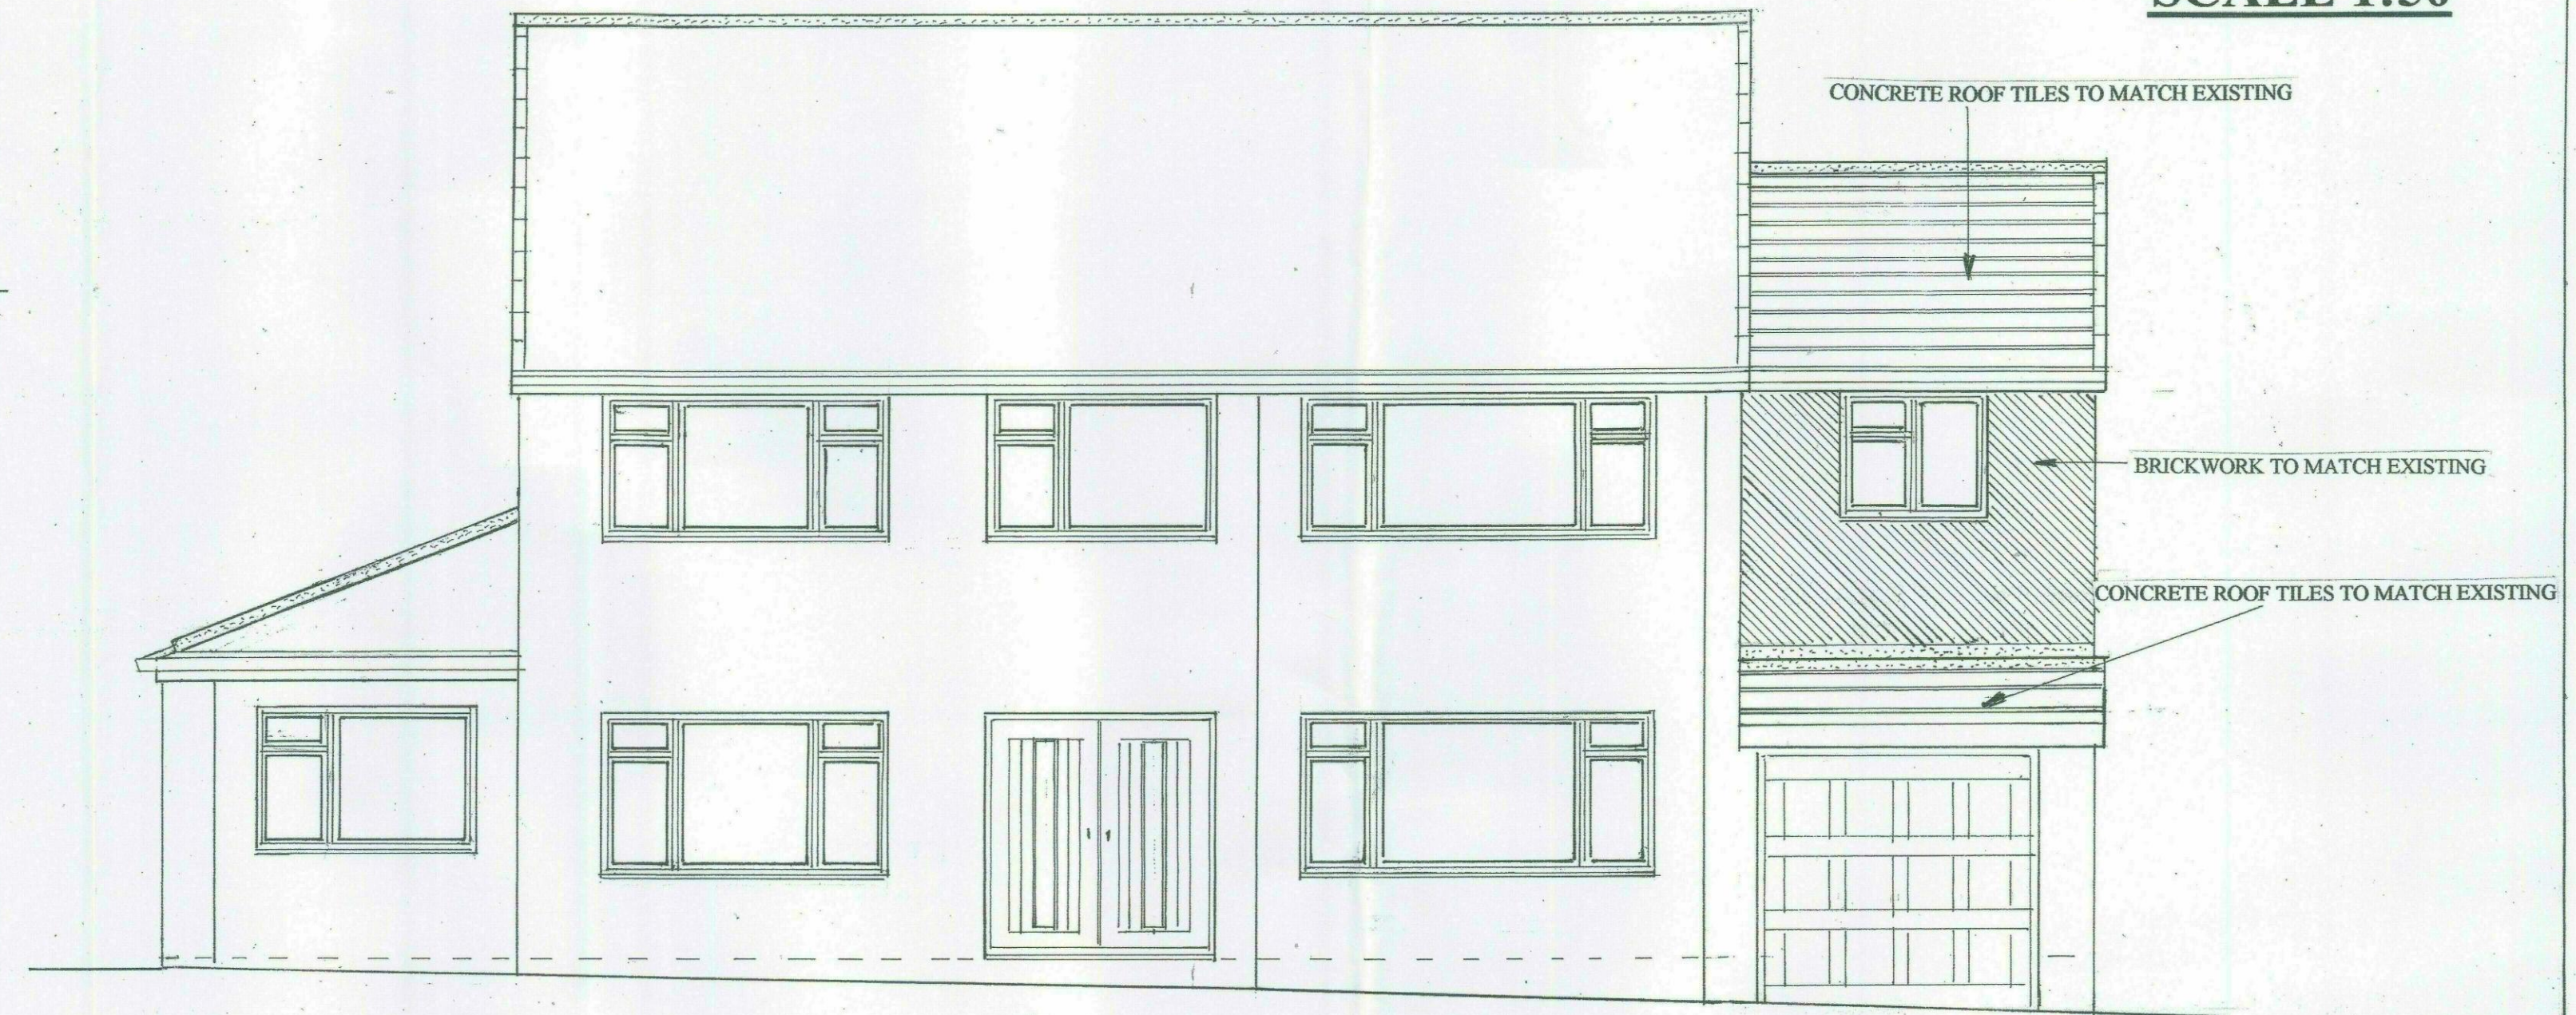


PROPOSED FRONT ELEVATION

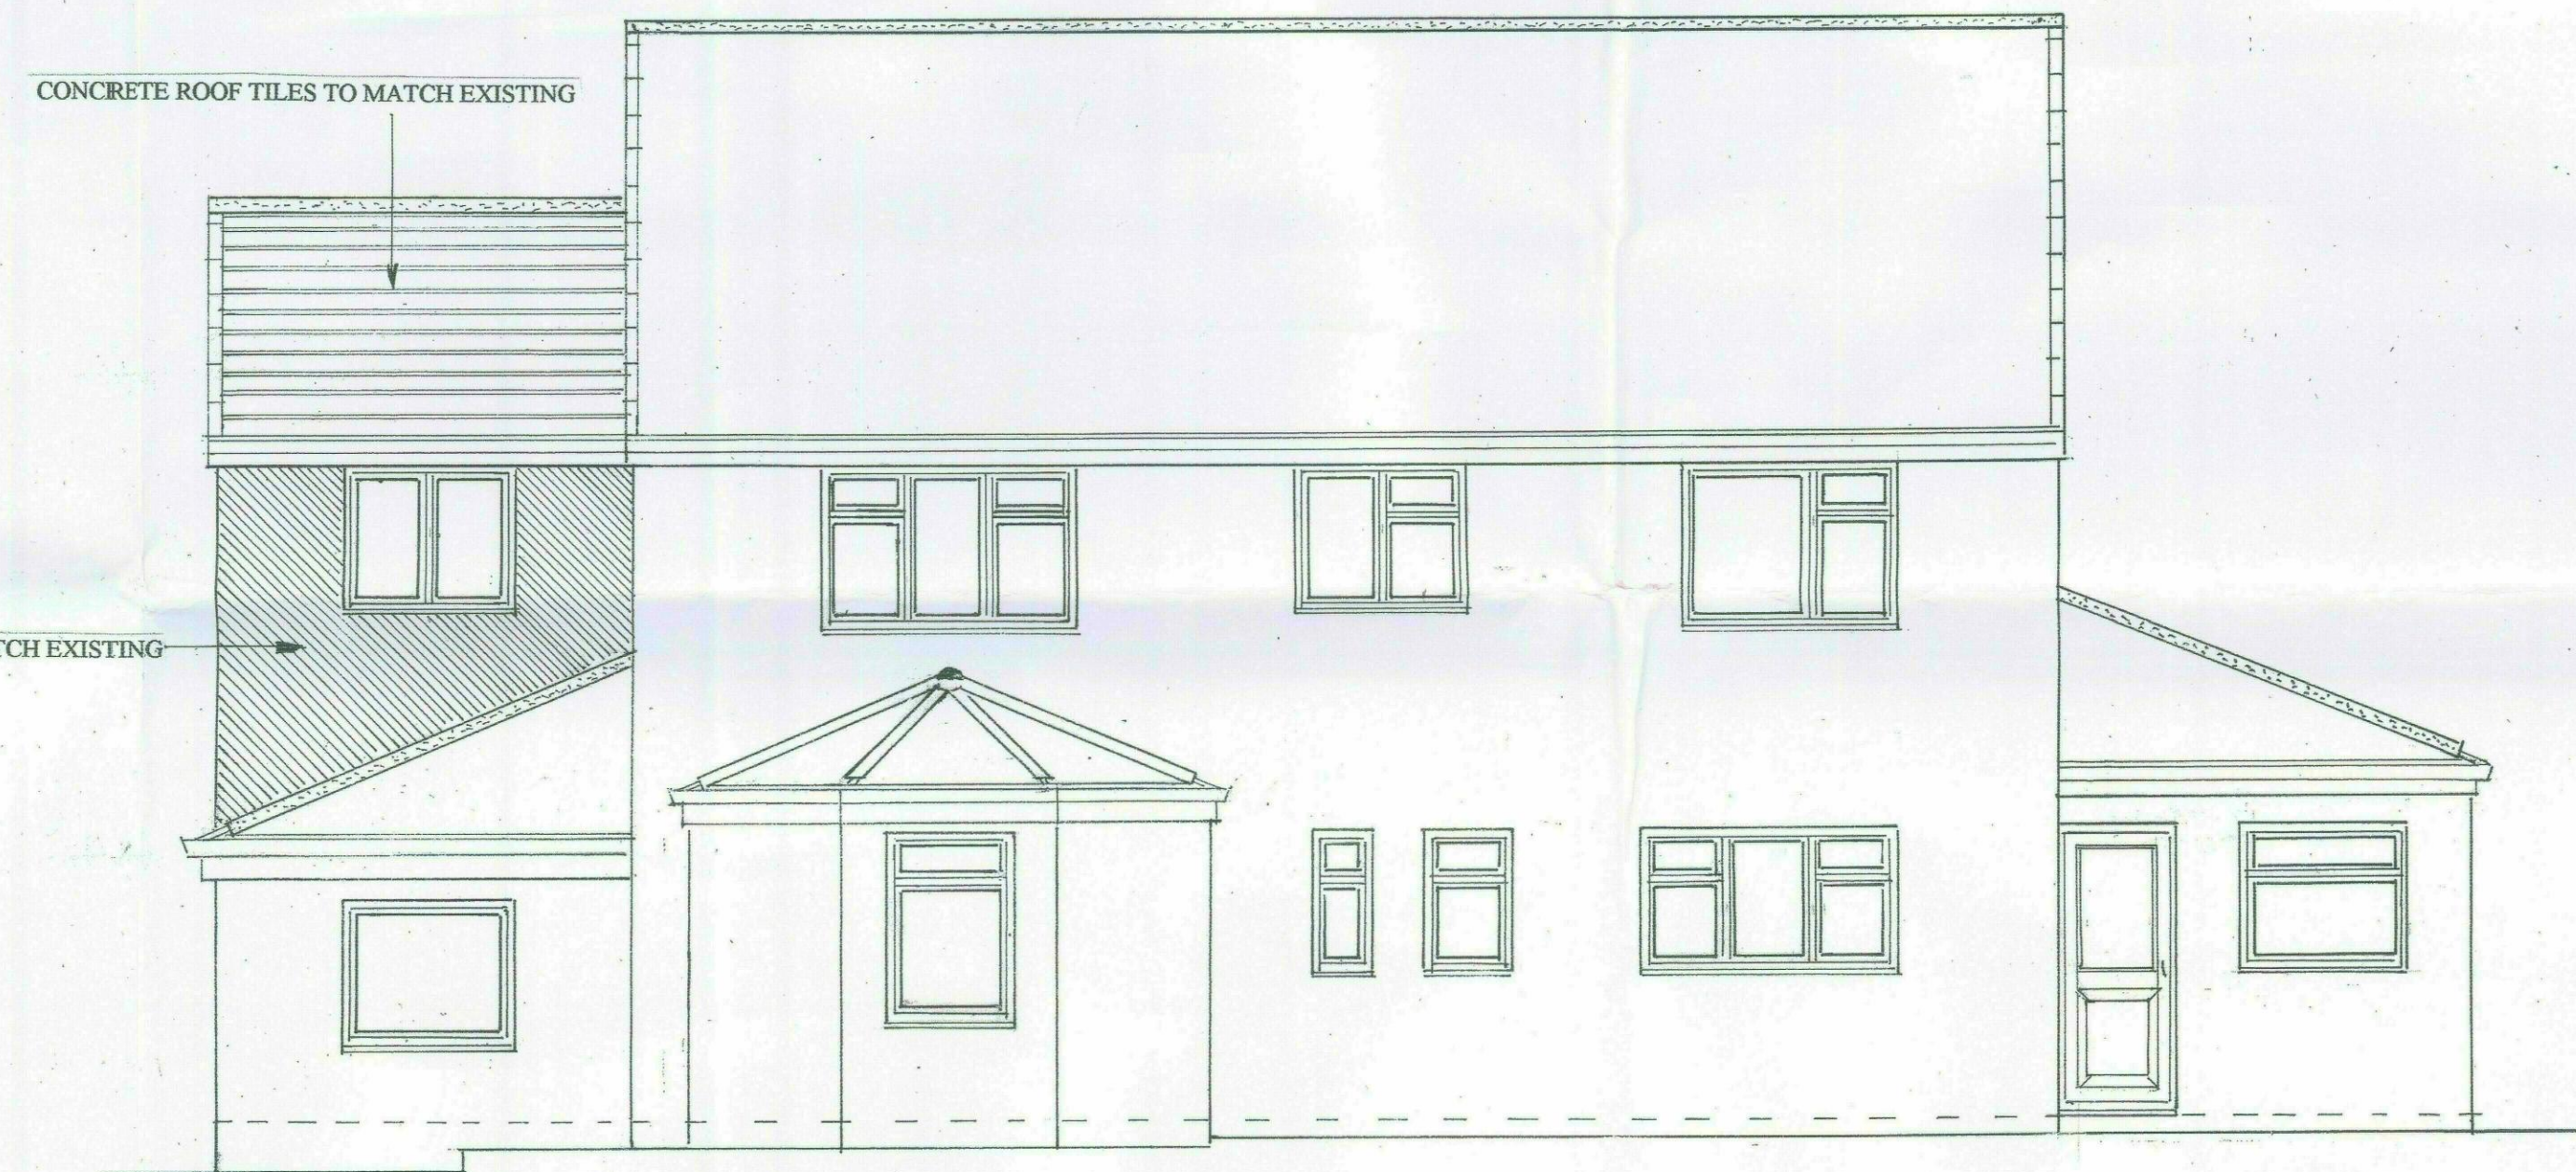

PROPOSED REAR ELEVATION

SCALE 1:50

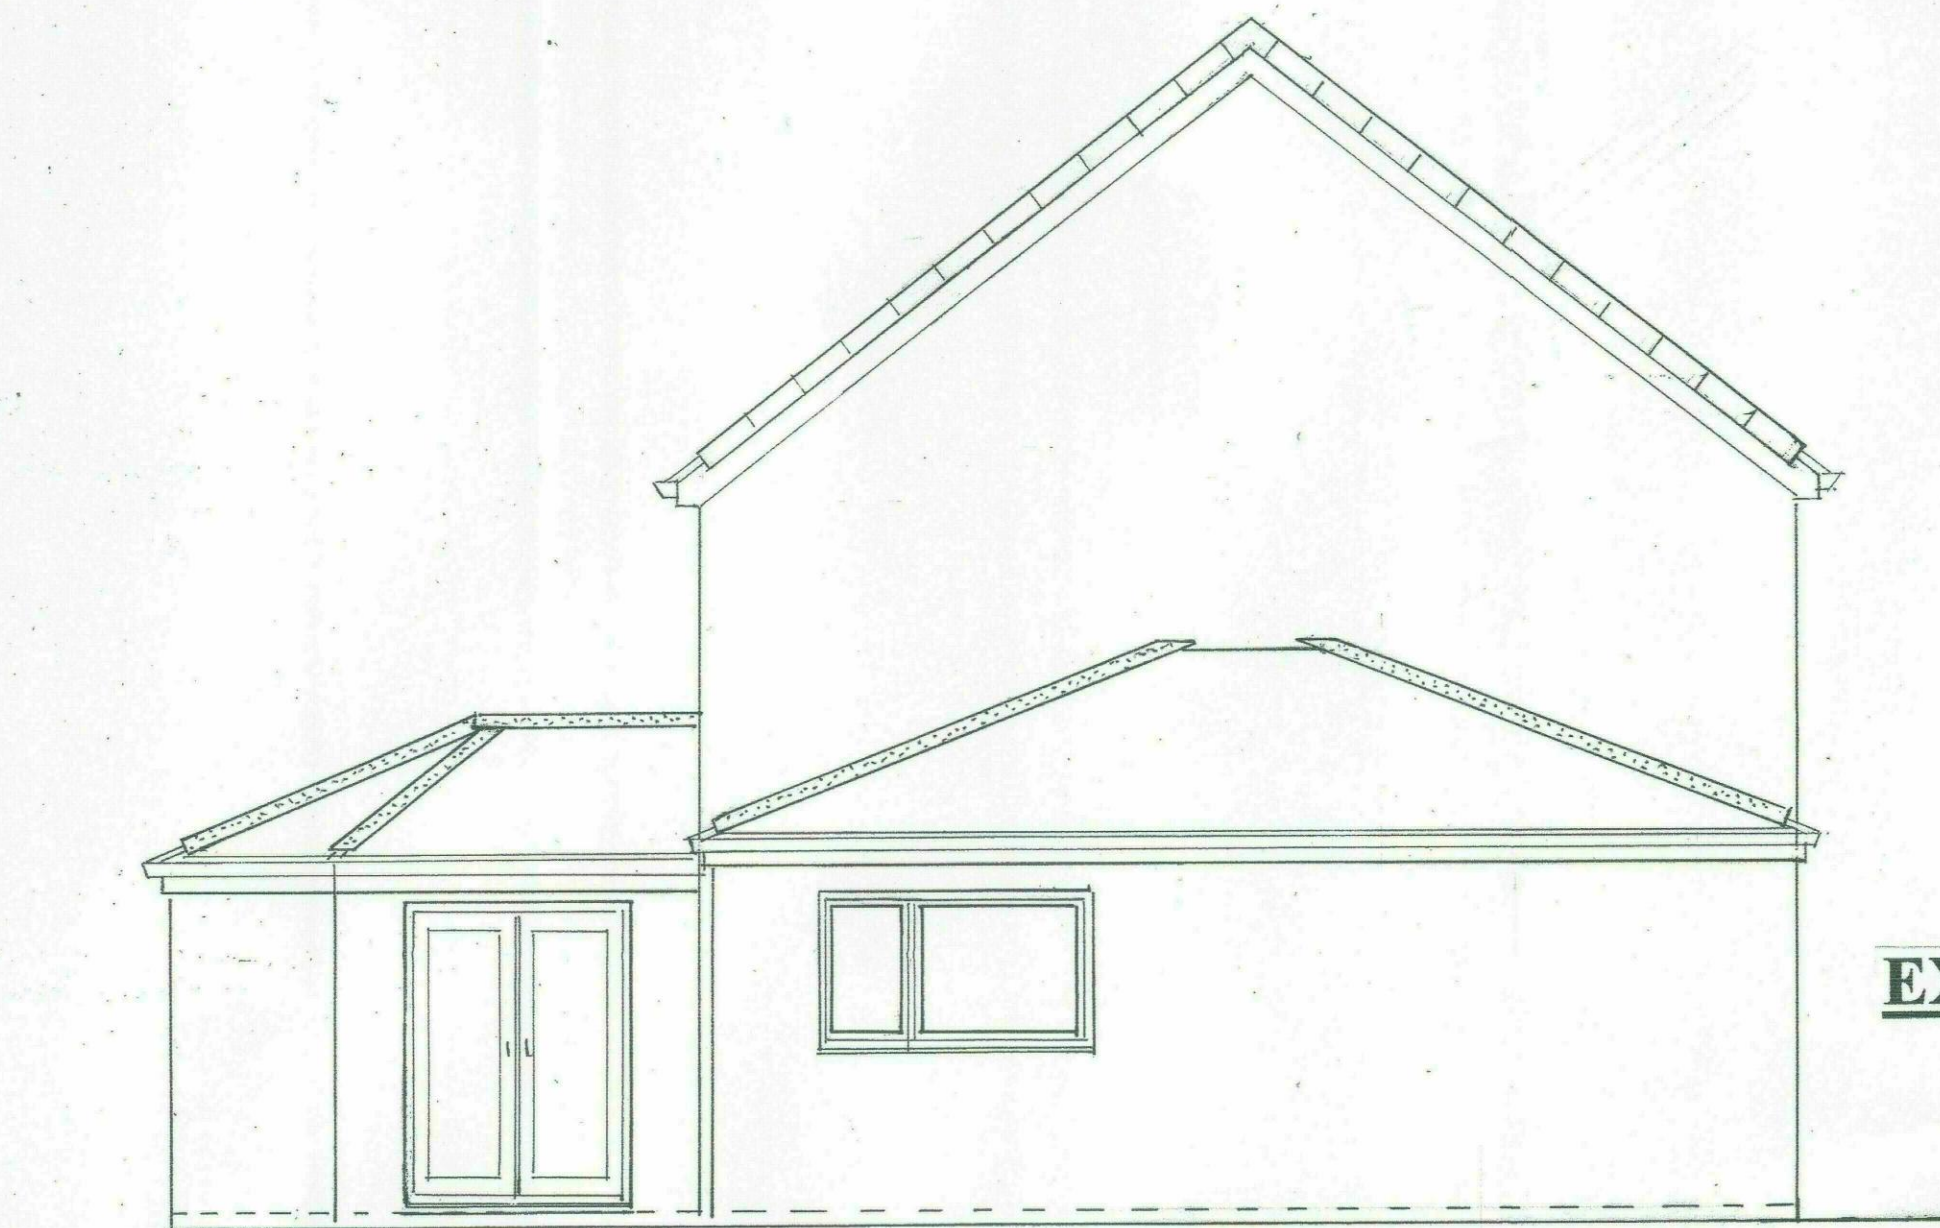

EXISTING SIDE ELEVATION B UNAFFECTED