



Drawing No.	Rev No.
MDW001 -003	

DO NOT SCALE: Contractor to check all dimensions and report any omissions or errors


**NOTES**

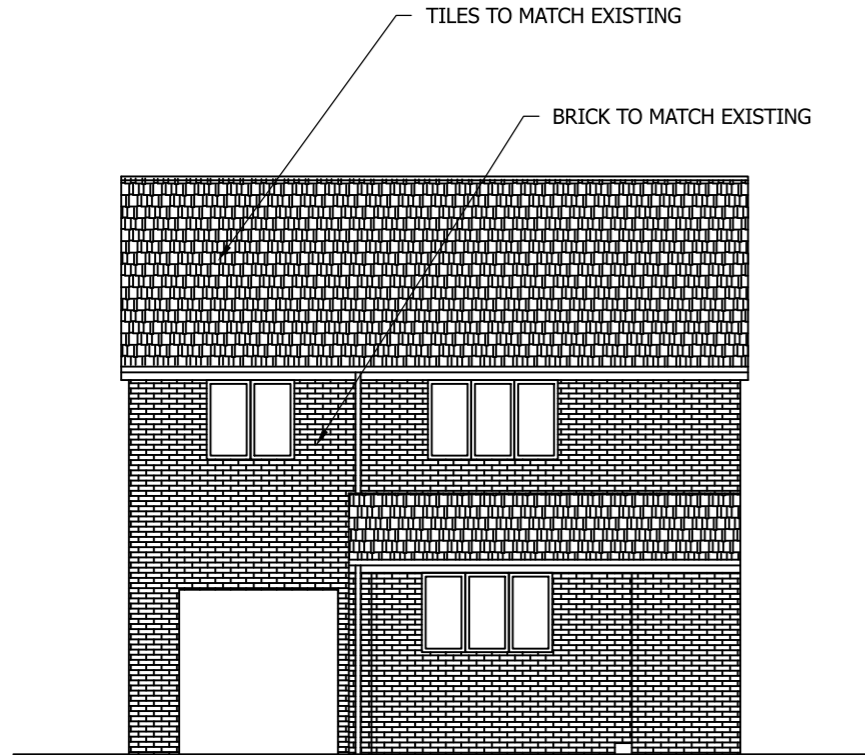

PROPOSED FRONT ELEVATION  
SCALE 1:100 AT A3

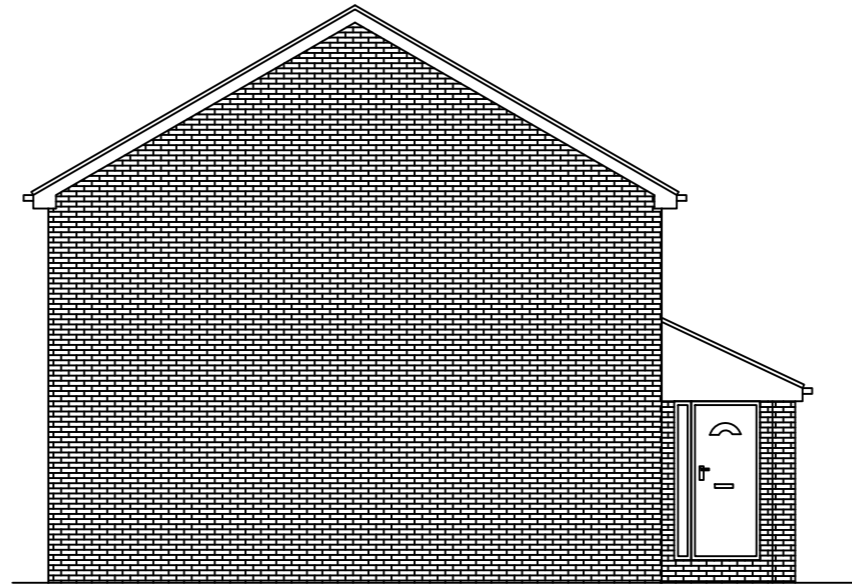

PROPOSED END ELEVATION  
SCALE 1:100 AT A3

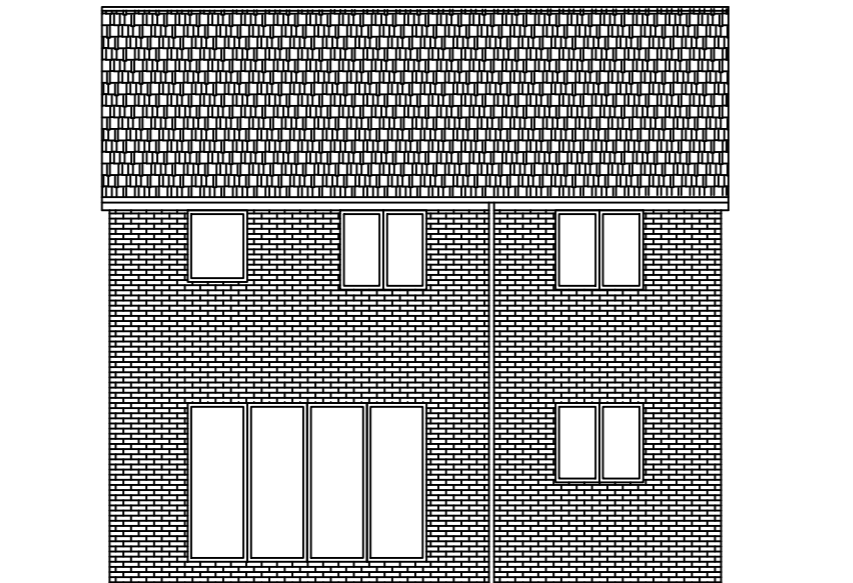

PROPOSED REAR ELEVATION  
SCALE 1:100 AT A3

Rev	Description	By	Chk	App	Date
-----	-------------	----	-----	-----	------

JRB DESIGNS Ltd  
1 Saville Road  
Cudworth  
Barnsley  
S72 8LT  
Tel: 01226 383542  
Fax: 01226 380078  
Mob: 07970 541192  
Email: john@jrbdesigns.co.uk

This drawing is copyright. © jrbdesigns Ltd.

Client

MR. D WALTHAM

Drawing Title

PROPOSED ELEVATIONS

Address

6 LAKELAND CLOSE  
CUDWORTH  
BARNSELY  
S72 8SL

Project Title:

PROPOSED TWO STOREY  
SIDE EXTENSION

Purpose of Issue:

PLANNING

Drawing Status

FIRST ISSUE

Scale at A3

AS SHOWN

Drawn By JRB Date 03/06/2020

Checked By Date 03/06/2020 Approved By Date 03/06/2020

Project No. MDW001 Drawing No. 003 Revision -

APPROVAL  INFORMATION  TENDER  CONTRACT  CONSTRUCTION