




NOTES:
All Dimensions must be checked on site and not scaled from
this drawing.

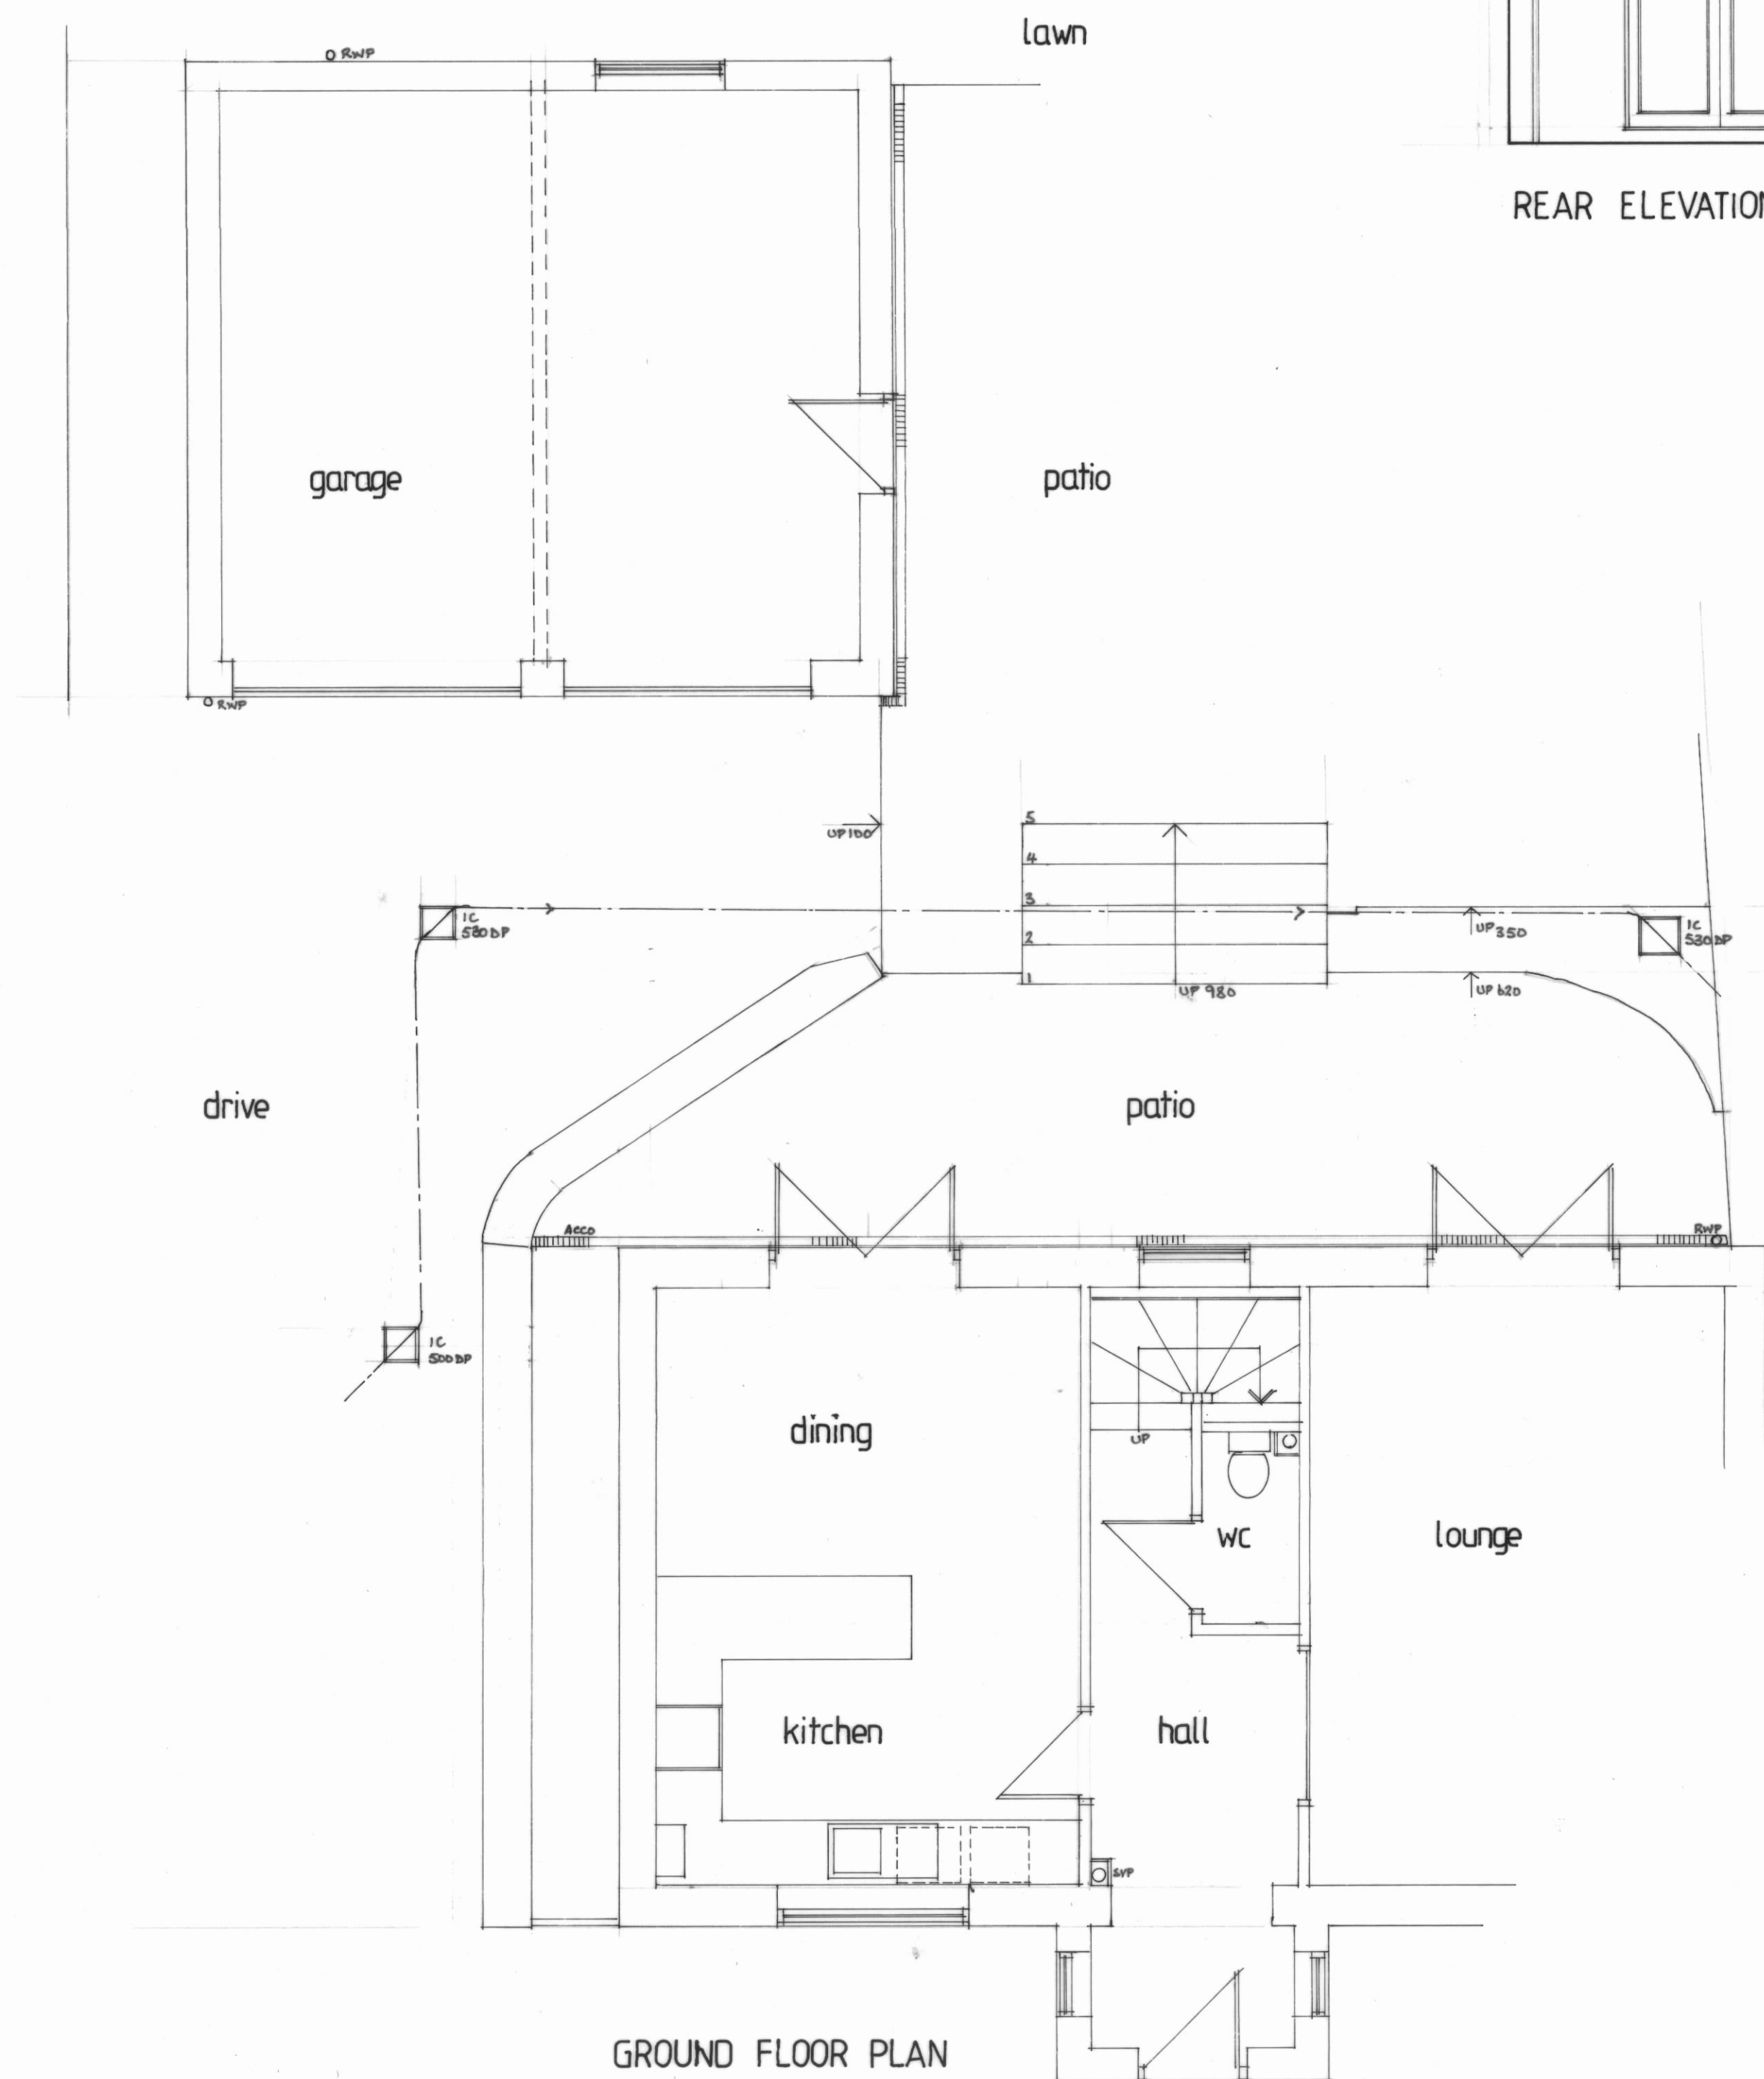

GROUND FLOOR PLAN

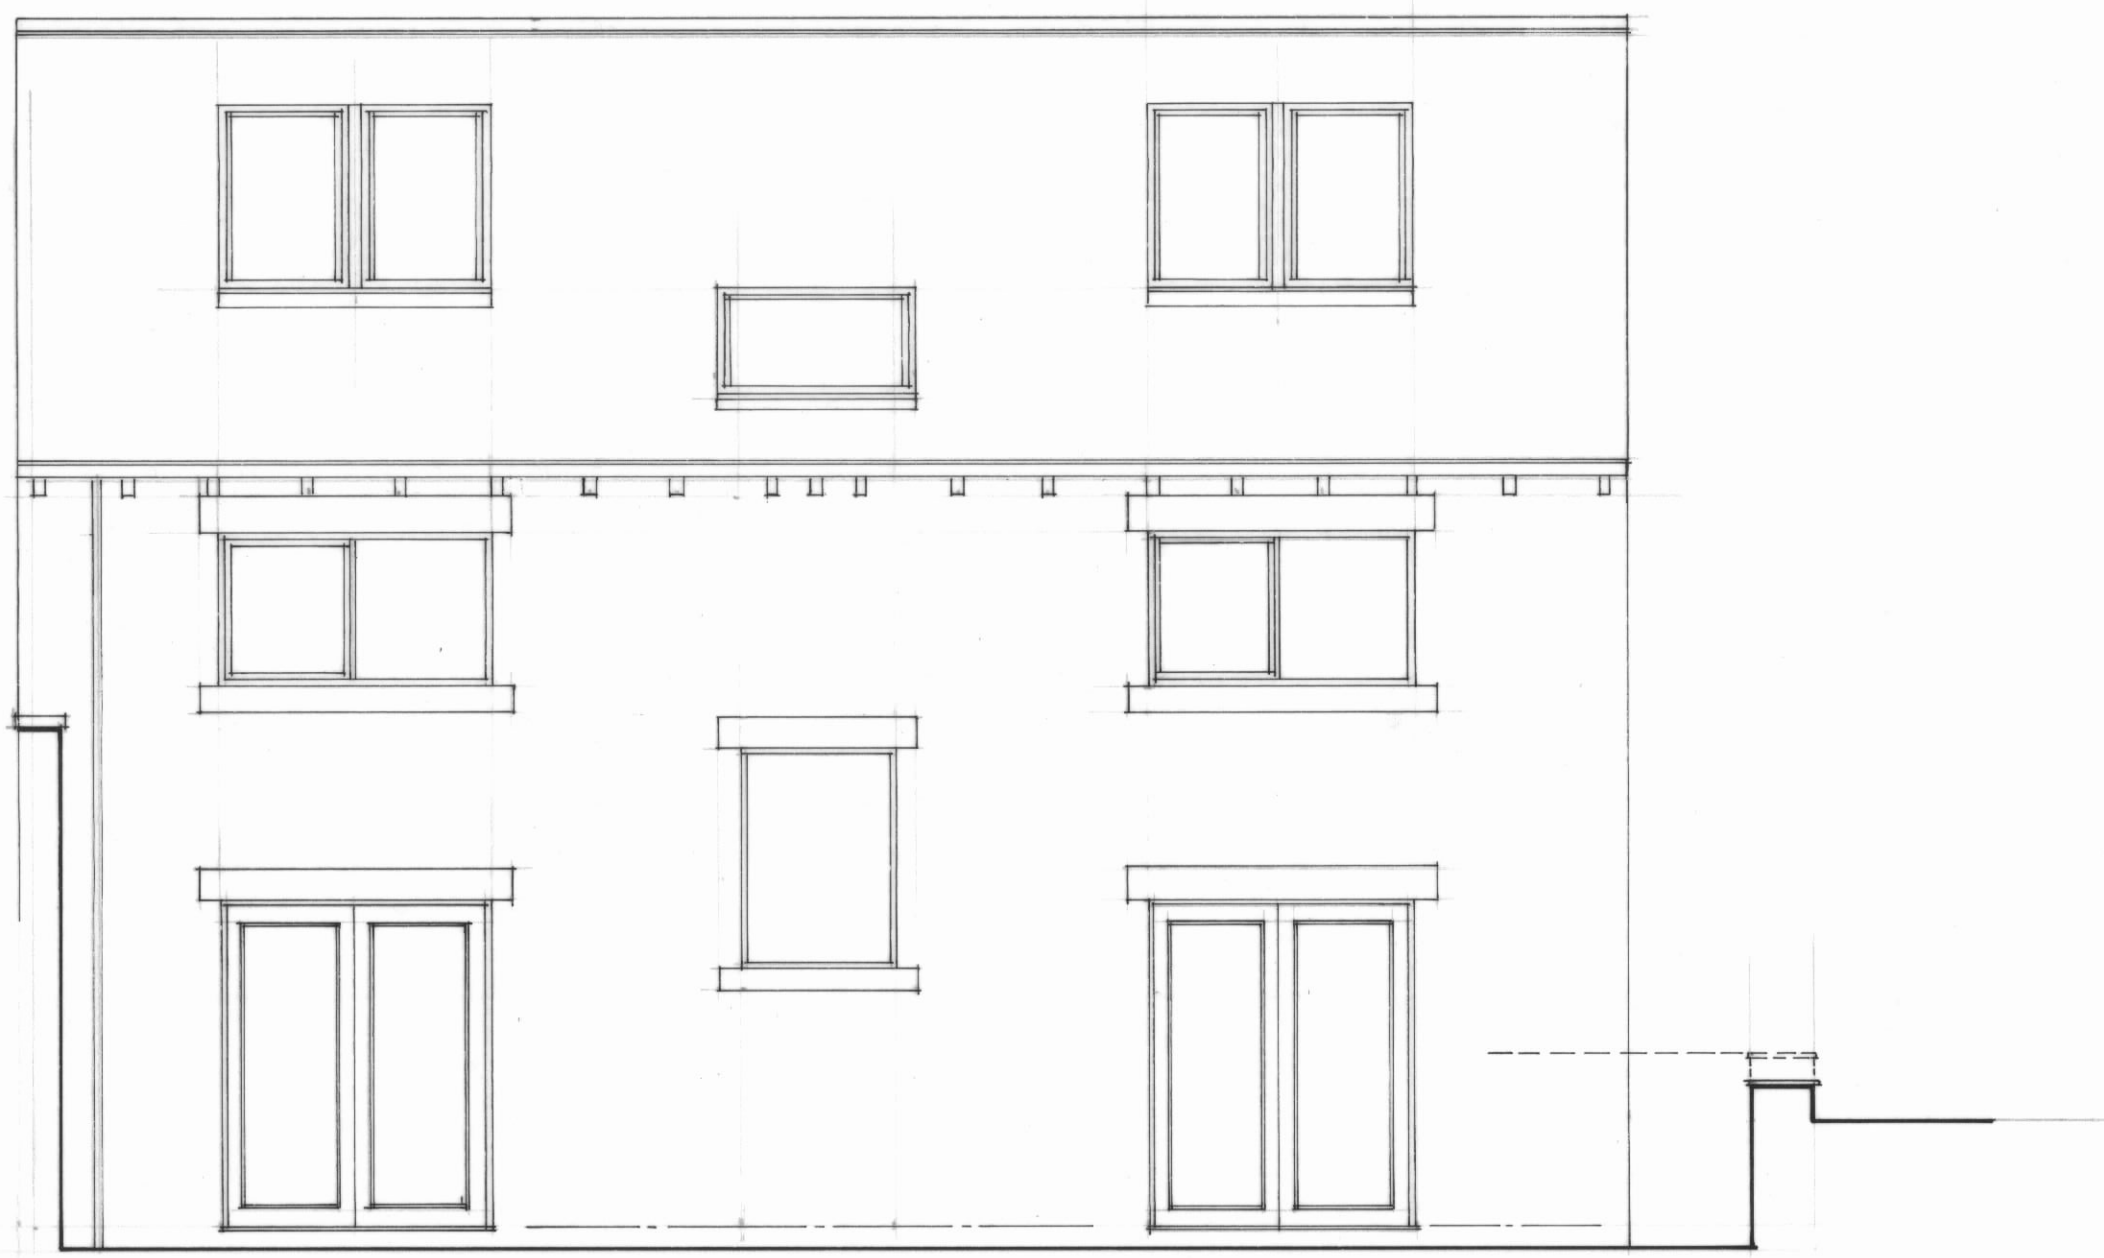


REAR ELEVATION

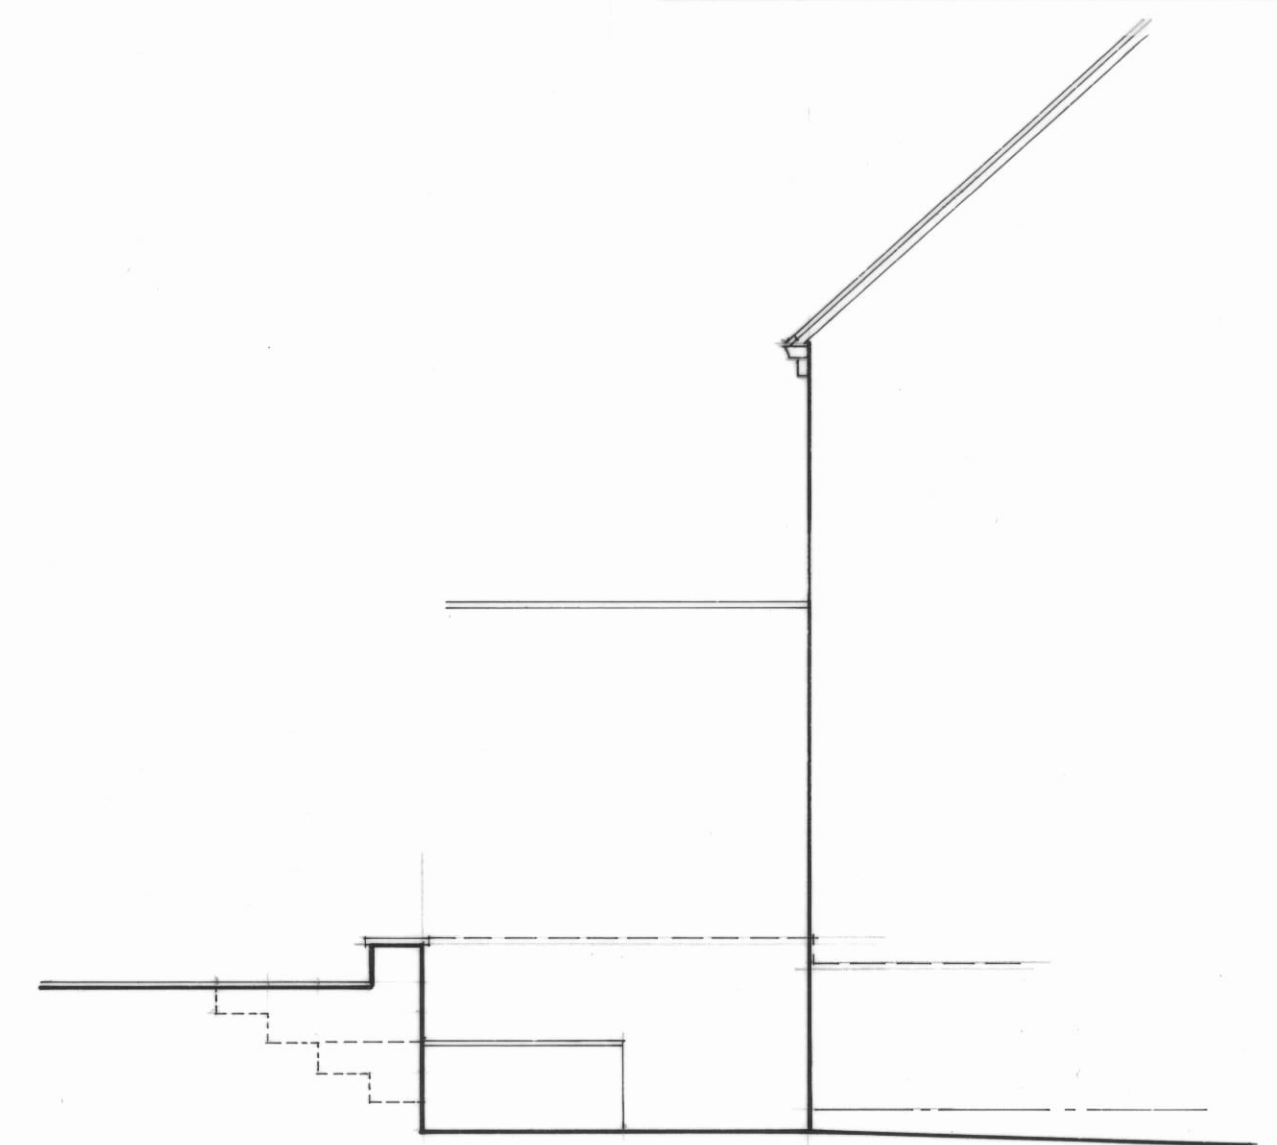


SIDE ELEVATION



FRONT ELEVATION

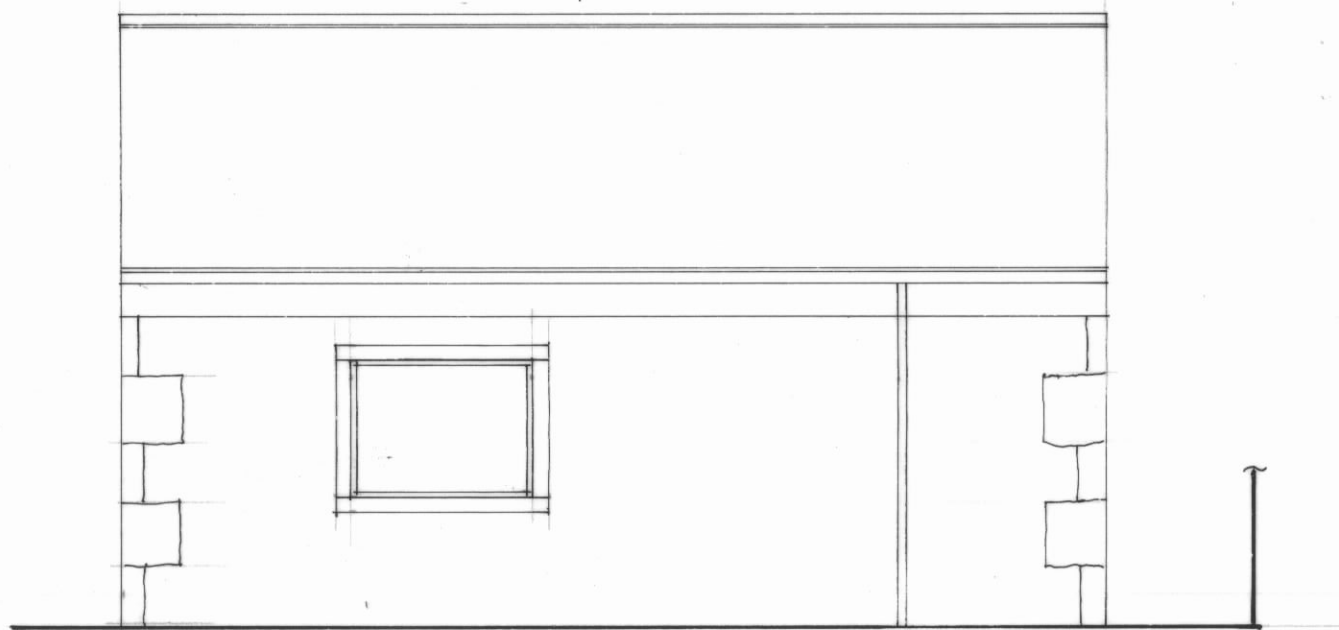

REAR ELEVATION

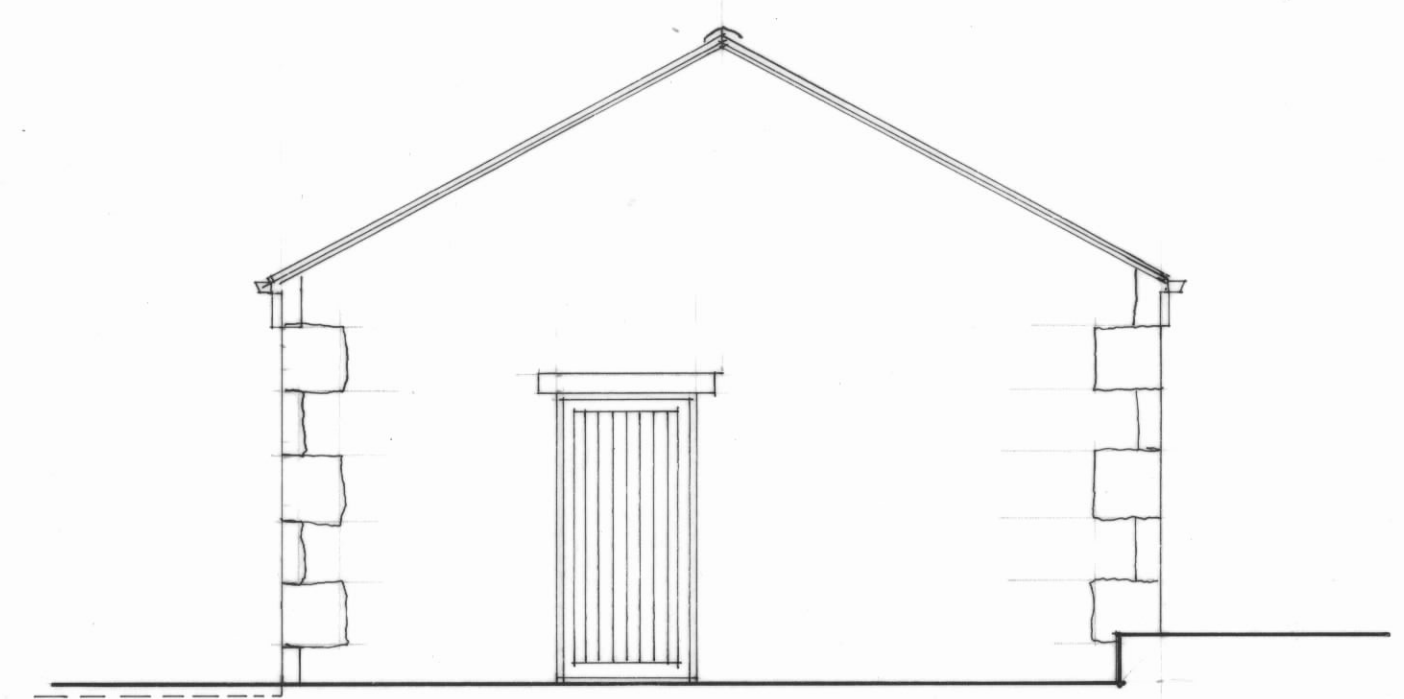

SIDE ELEVATION

Revision: © Copyright

PAUL GOUDGE DESIGN
ARCHITECTURAL DESIGN CONSULTANTS

32 Hollybank Close
Intake
Sheffield
S12 2BN
Tel: (0114) 2544900
Email: paulgoudge.design@gmail.com

Client:
MR & MRS G. VARNAM

Drawing Title:
SURVEY AS EXISTING

Job Title:
**PROPOSED ALTERATIONS & EXTENSION
AT
21 CARR HEAD ROAD
HOWBROOK
BARNLEY
S35 7HG**

Scale: 1 : 50	Date: AUG 23	Drawn by: pg	Rev:
Drawing No: 4569 / 1 / 23			