


PROPOSED REAR ELEVATION


PROPOSED SIDE ELEVATION

**PROPOSED MATERIALS**


- External walls:  
facing brickwork to match existing
- Roof: interlocking concrete roof tiles to match existing
- Windows and doors: double glazed white upvc to match existing
- Gutters, fascias and rainwater pipes: white upvc to match existing

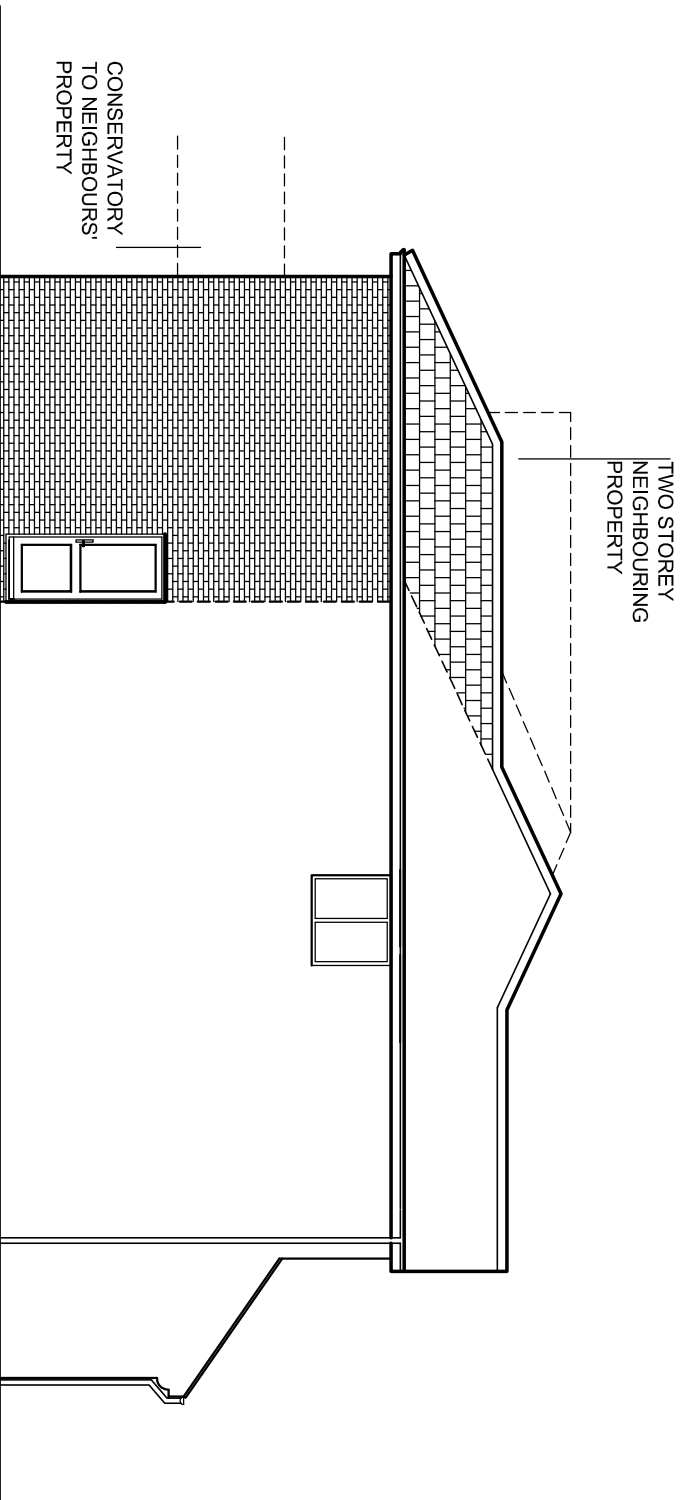

PROPOSED SIDE ELEVATION

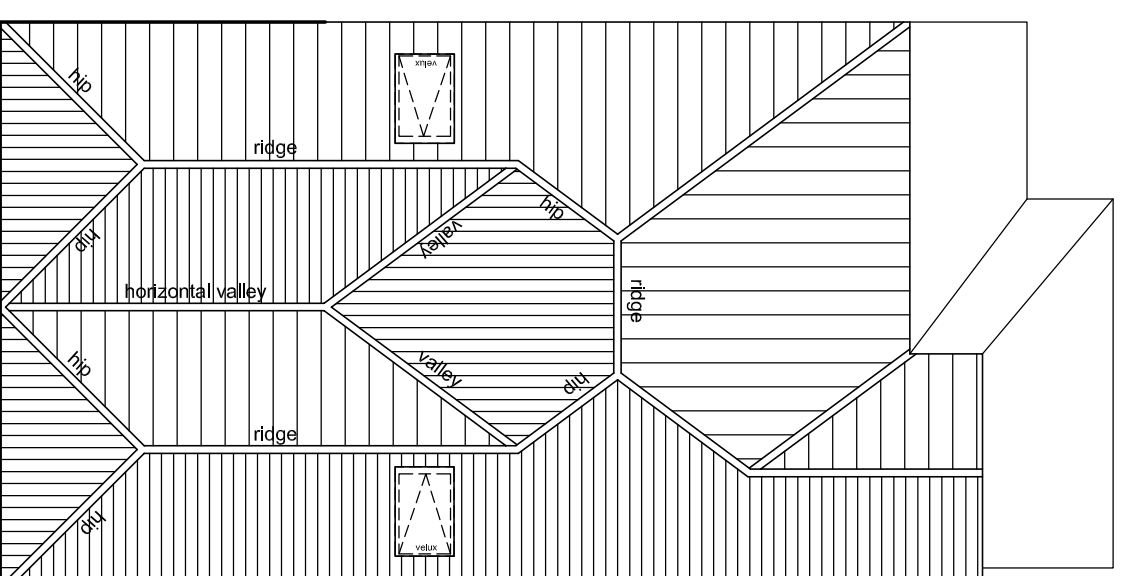

PROPOSED ROOF PLAN

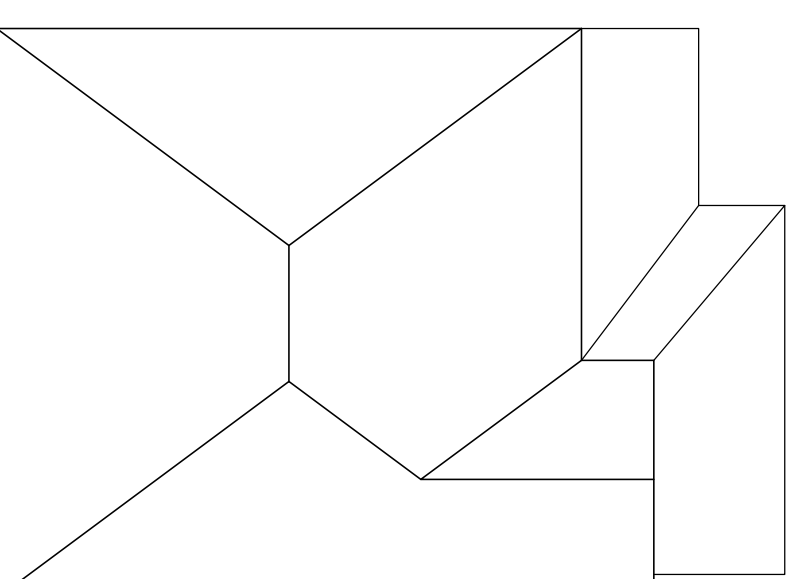

EXISTING ROOF PLAN

30 Rosegreave, Goldthorpe, S63 9GG

PROPOSED TWO STOREY REAR EXTENSION  
sheet 4 - PROPOSED ELEVATIONS AND ROOF  
PLAN

Date: Jan 2013 Scale: 1:100@A3