


EXISTING SITE PLAN
Scale 1:500

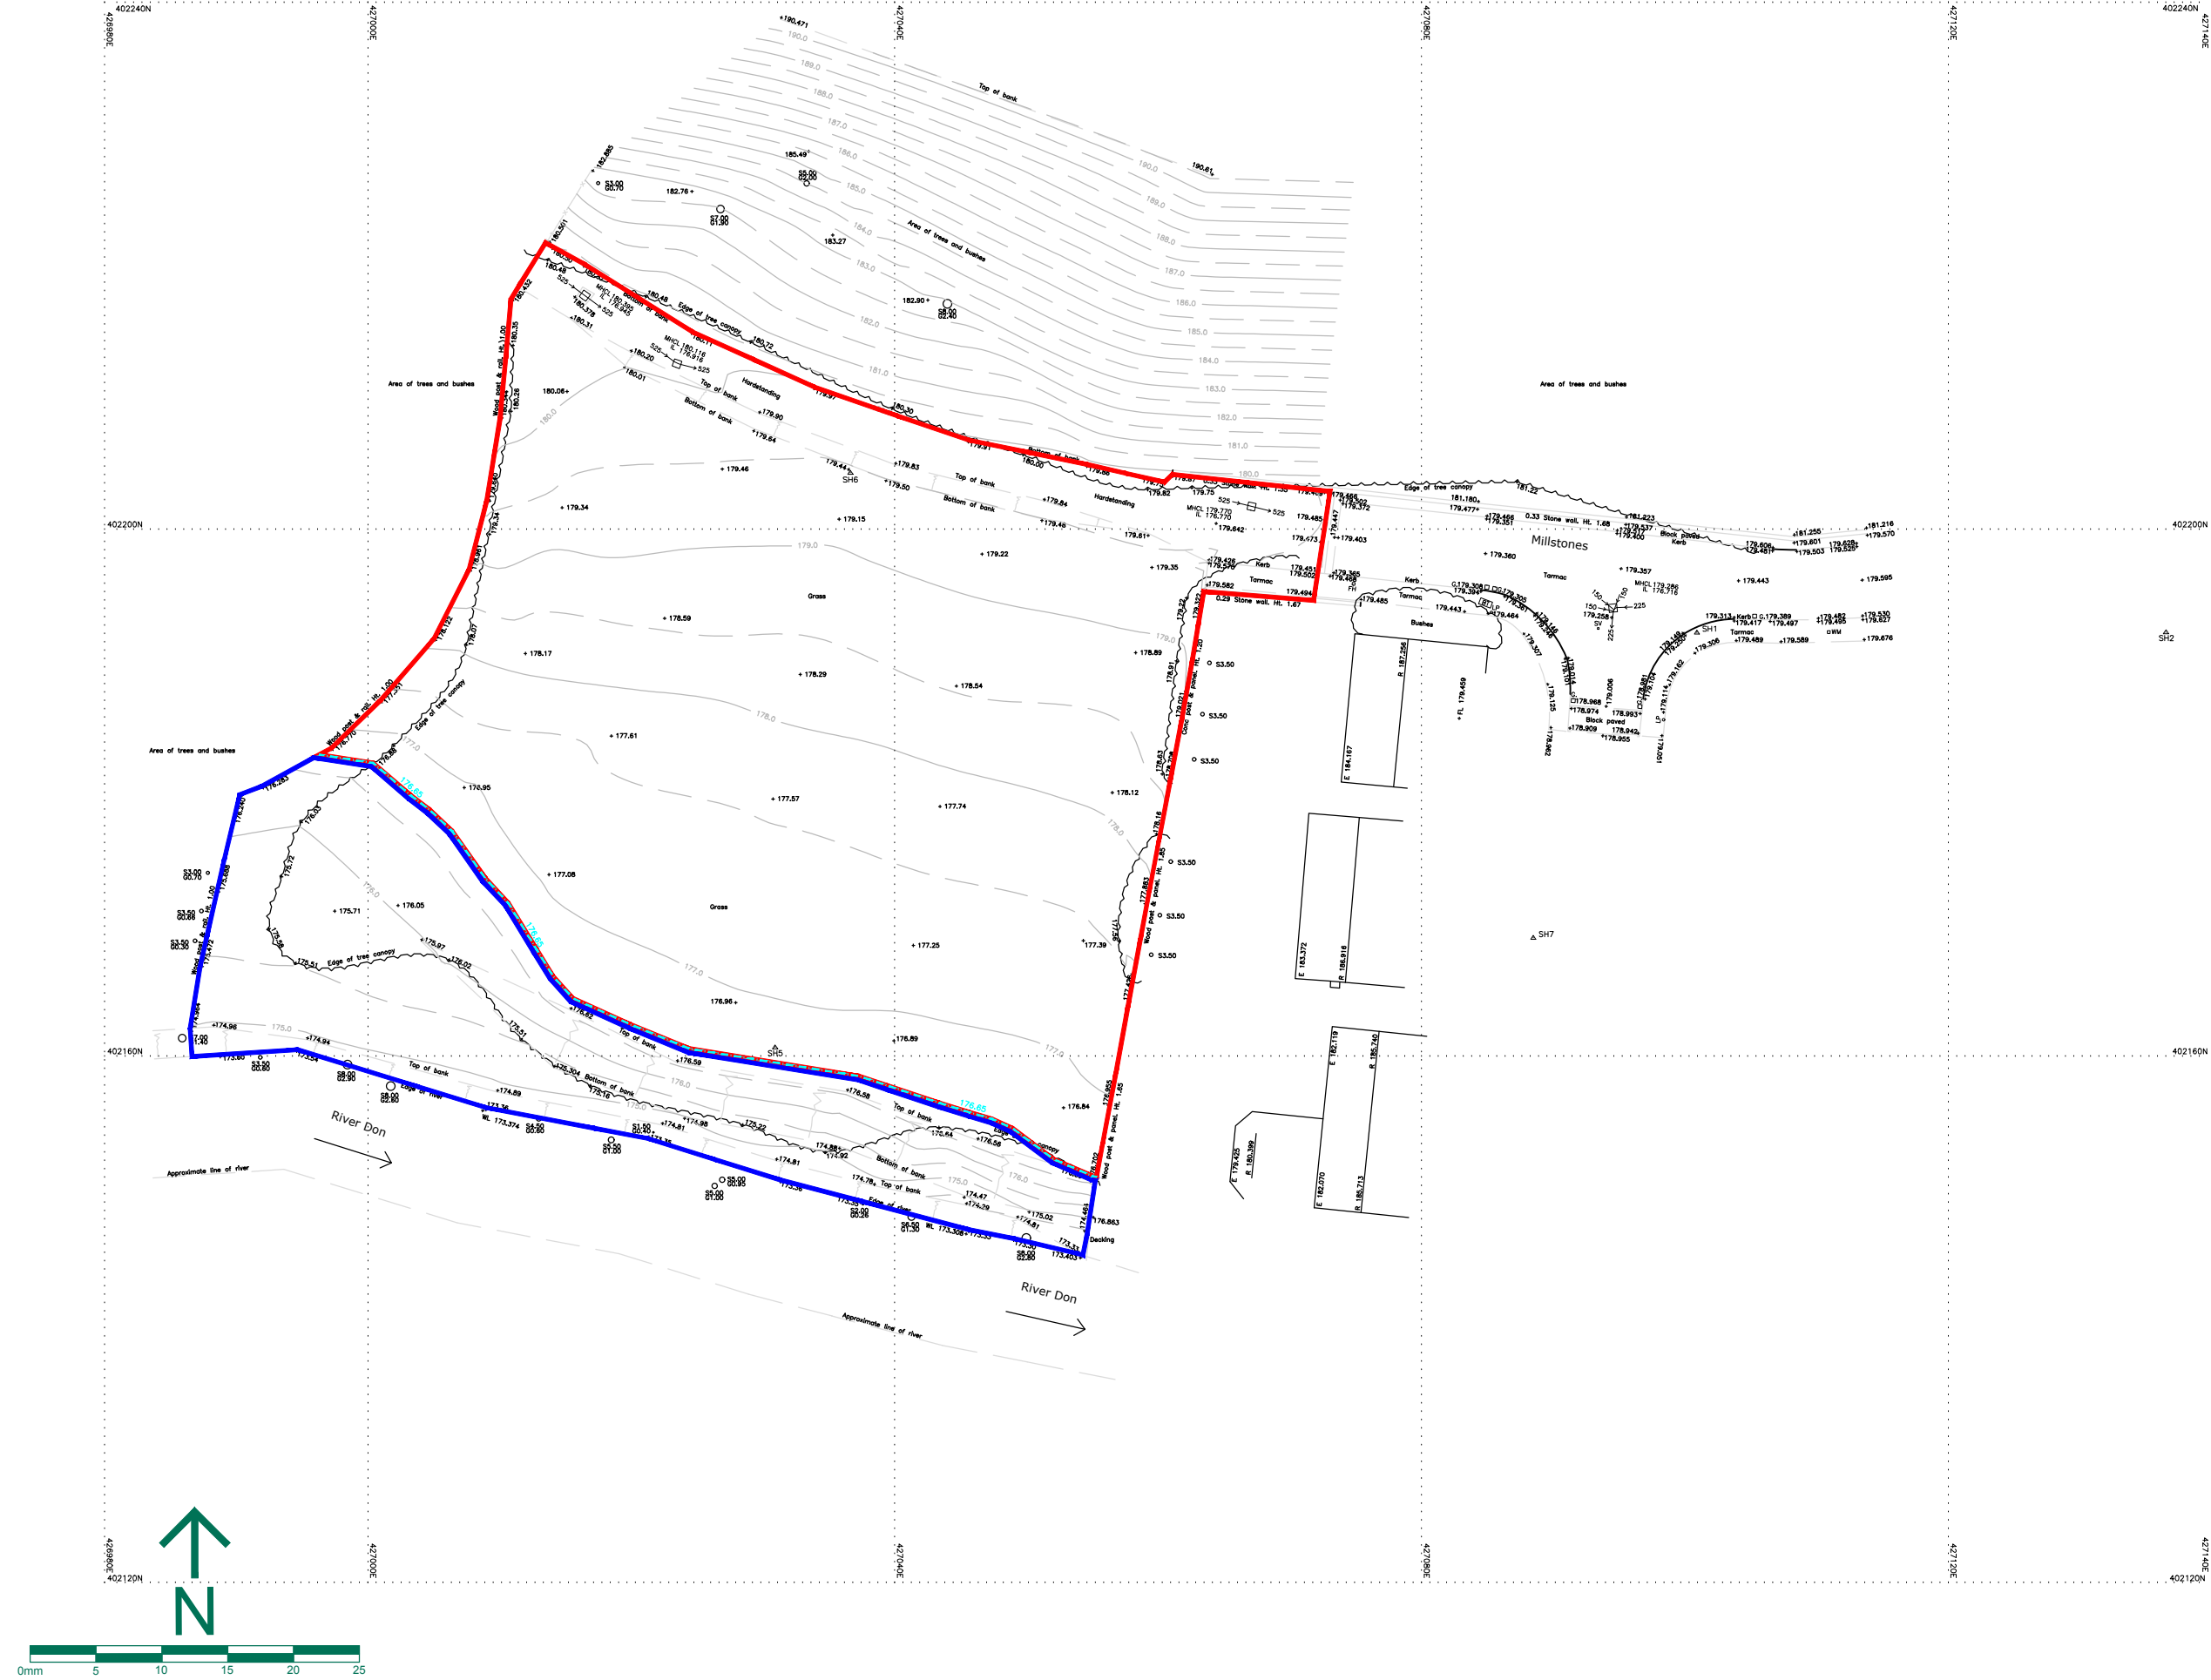

Client :
Project :
Drawing :

Hill Top House, Hill Top, Newmillerdam,
Wakefield, WF2 6QB
T: 07710394783
E: info@syndicatedesignltd.co.uk

syndicate design limited
architectural solutions

Scale @ A3	1:500	Date	28/02/23
Drawn	MF	Checked	
Drawing No.	MSO-001	Rev.	B