



Ground Floor Plan

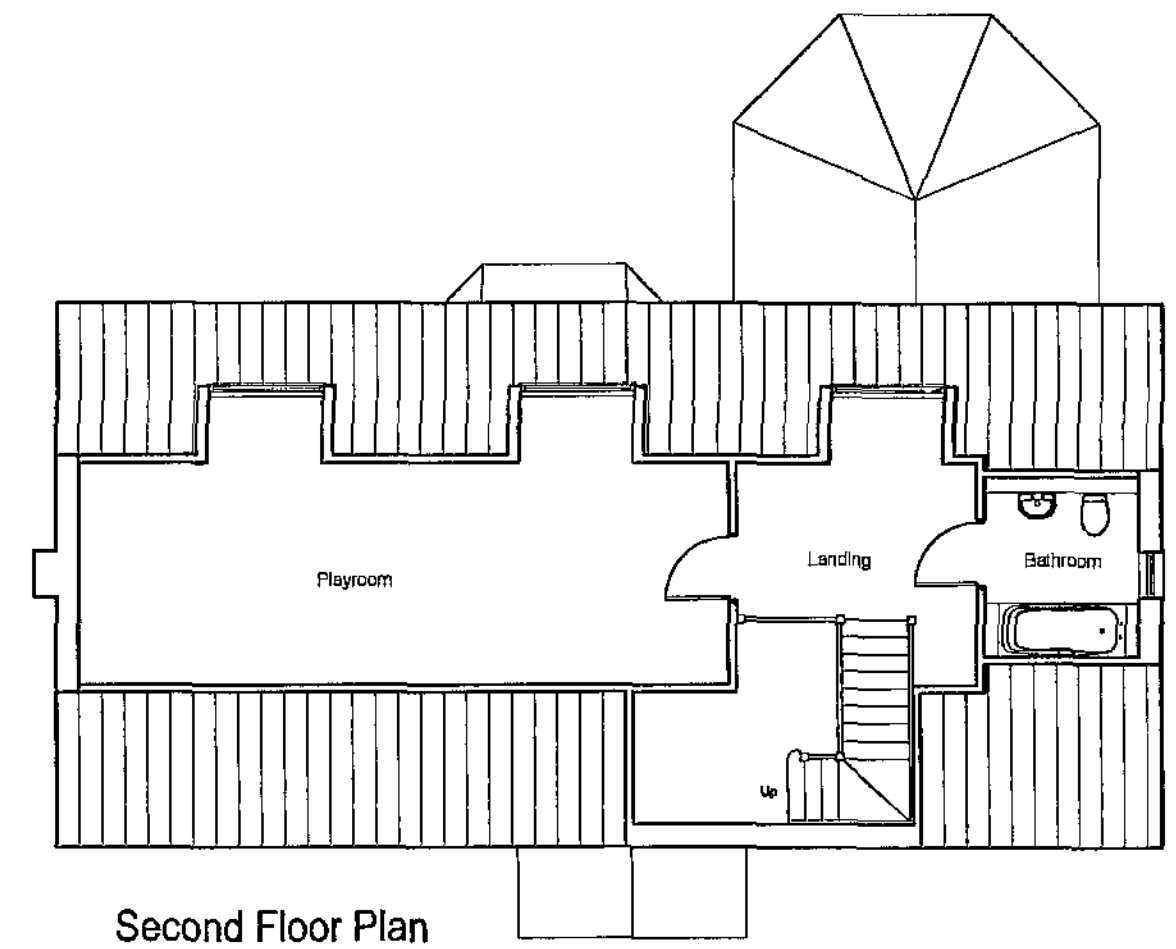

Second Floor Plan

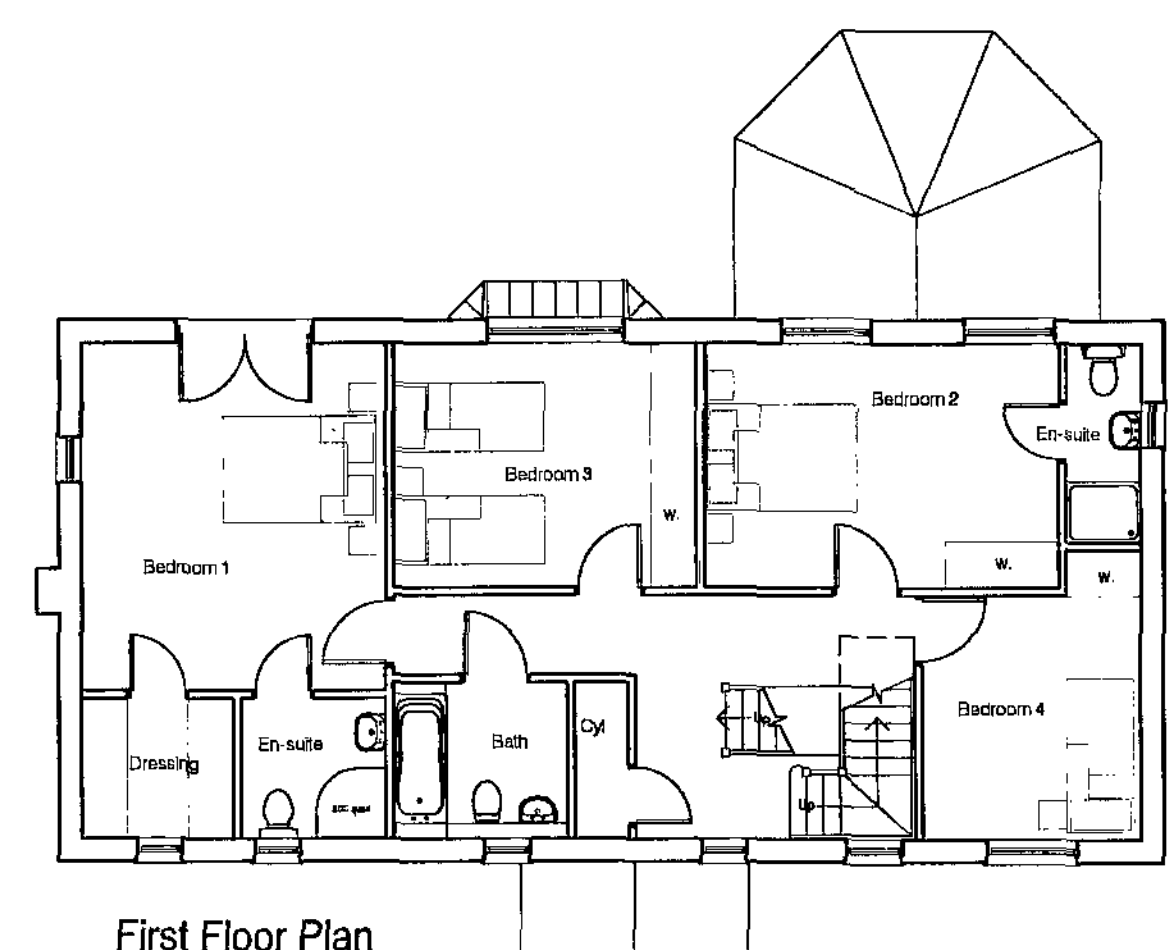

First Floor Plan

Hill Top, Brierley  
 4 Bedroom Detached House and Double Garage.  
 190.5 sq m (2050 sq ft) excluding garages.

© This drawing is the property of Self Architects - Copyright reserved

Rev A 18th Aug '09 Window to bathroom added.

Client  
 Mr D Hyde  
 38 Plumpton Park  
 Manor Grange, Shafton, Barnsley




1 Haywood House, Hydra Business Park  
 Nether Lane, Ecclesfield, Sheffield, S35 9ZX  
 tel. 0114 246 0500  
 fax. 0114 246 0880

Drawn by PJ./ams. Date March '09  
 Checked by No. 3742 - 01 Rev. A

DRAFT


Scale  
 1:100:500@A2

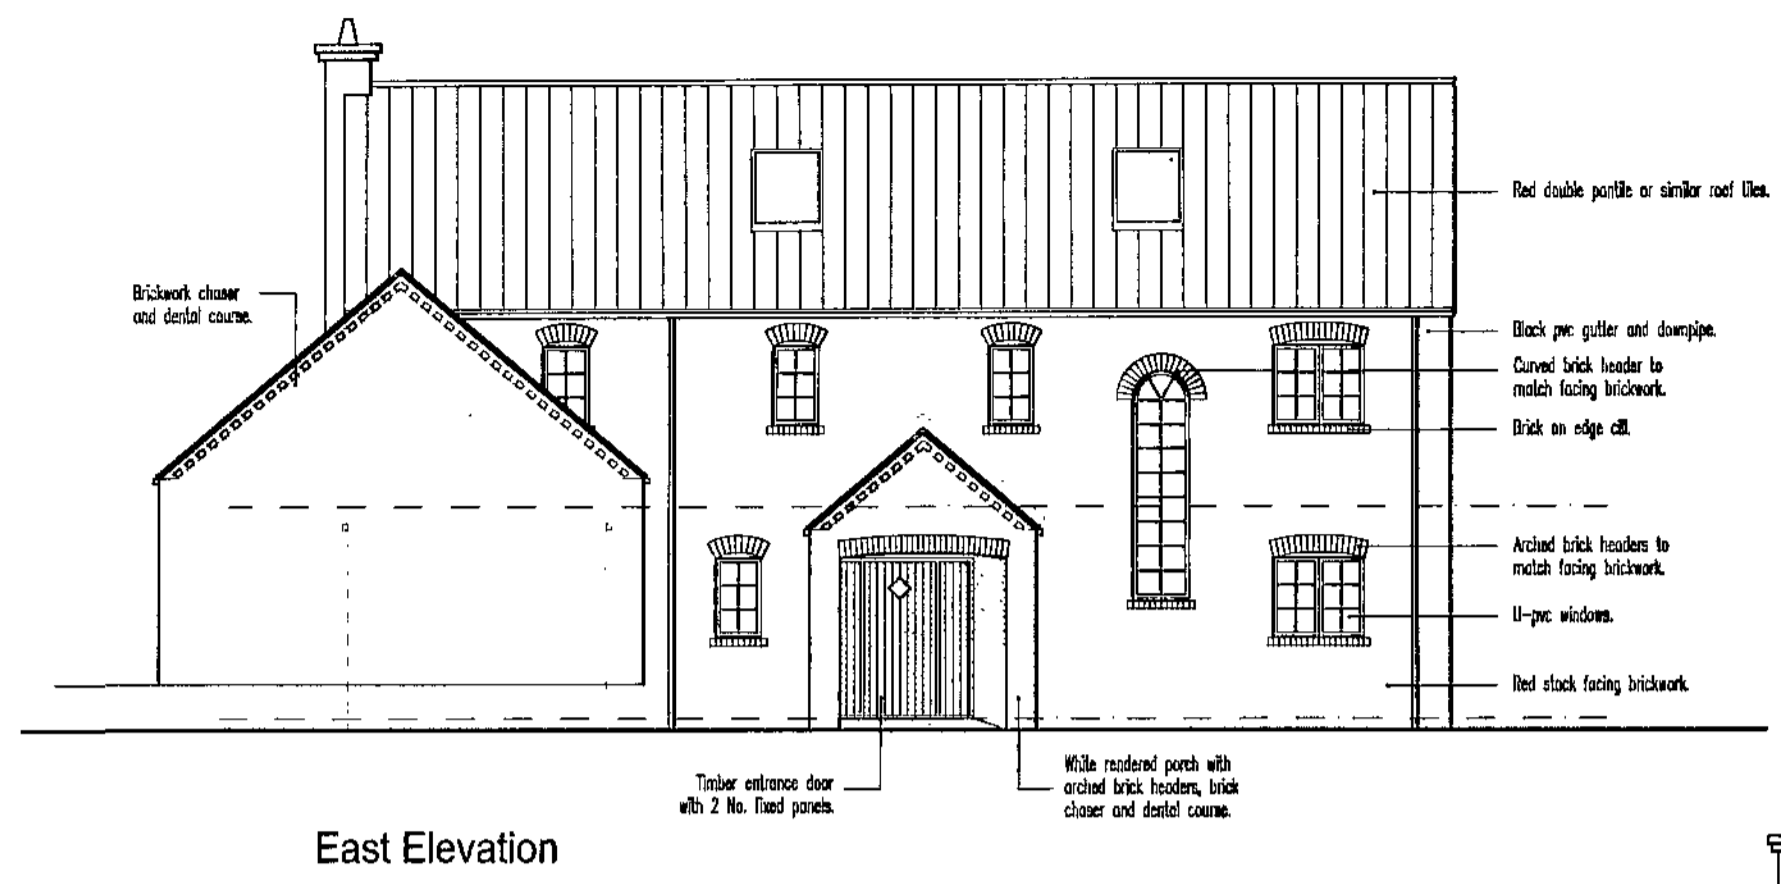


East Elevation



West Elevation

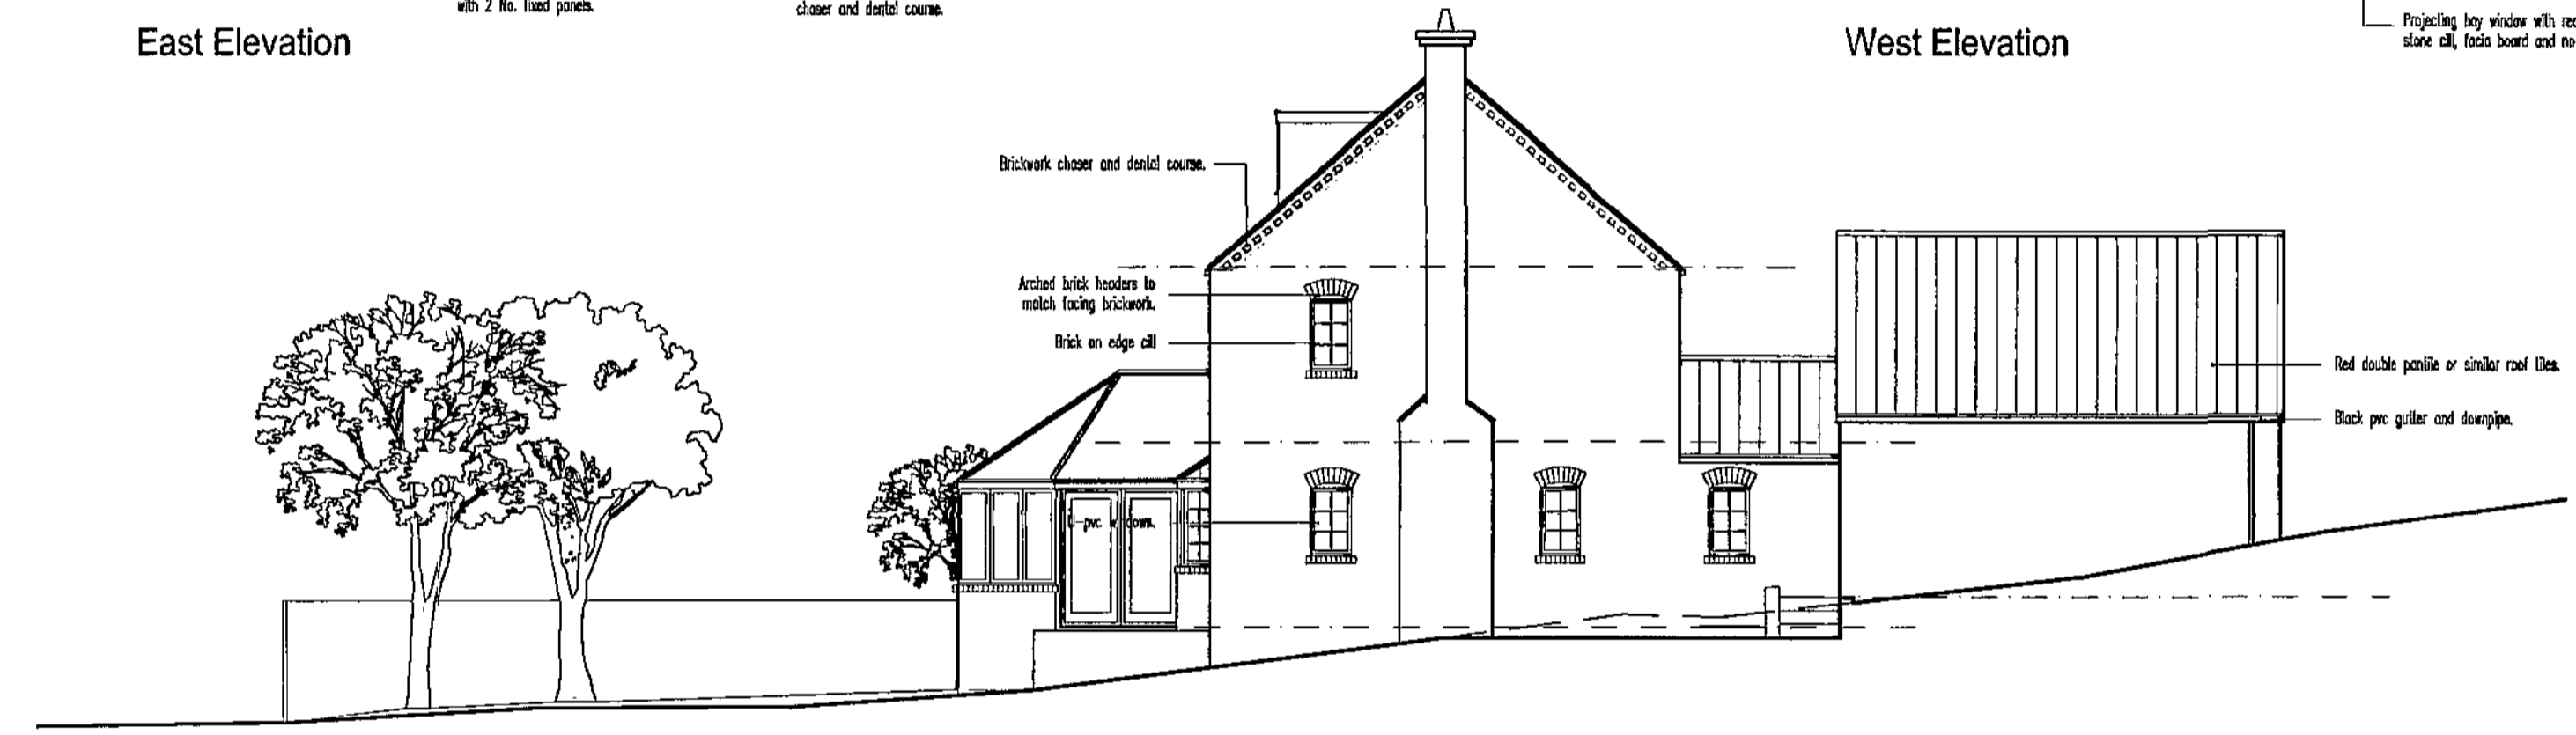

South Elevation

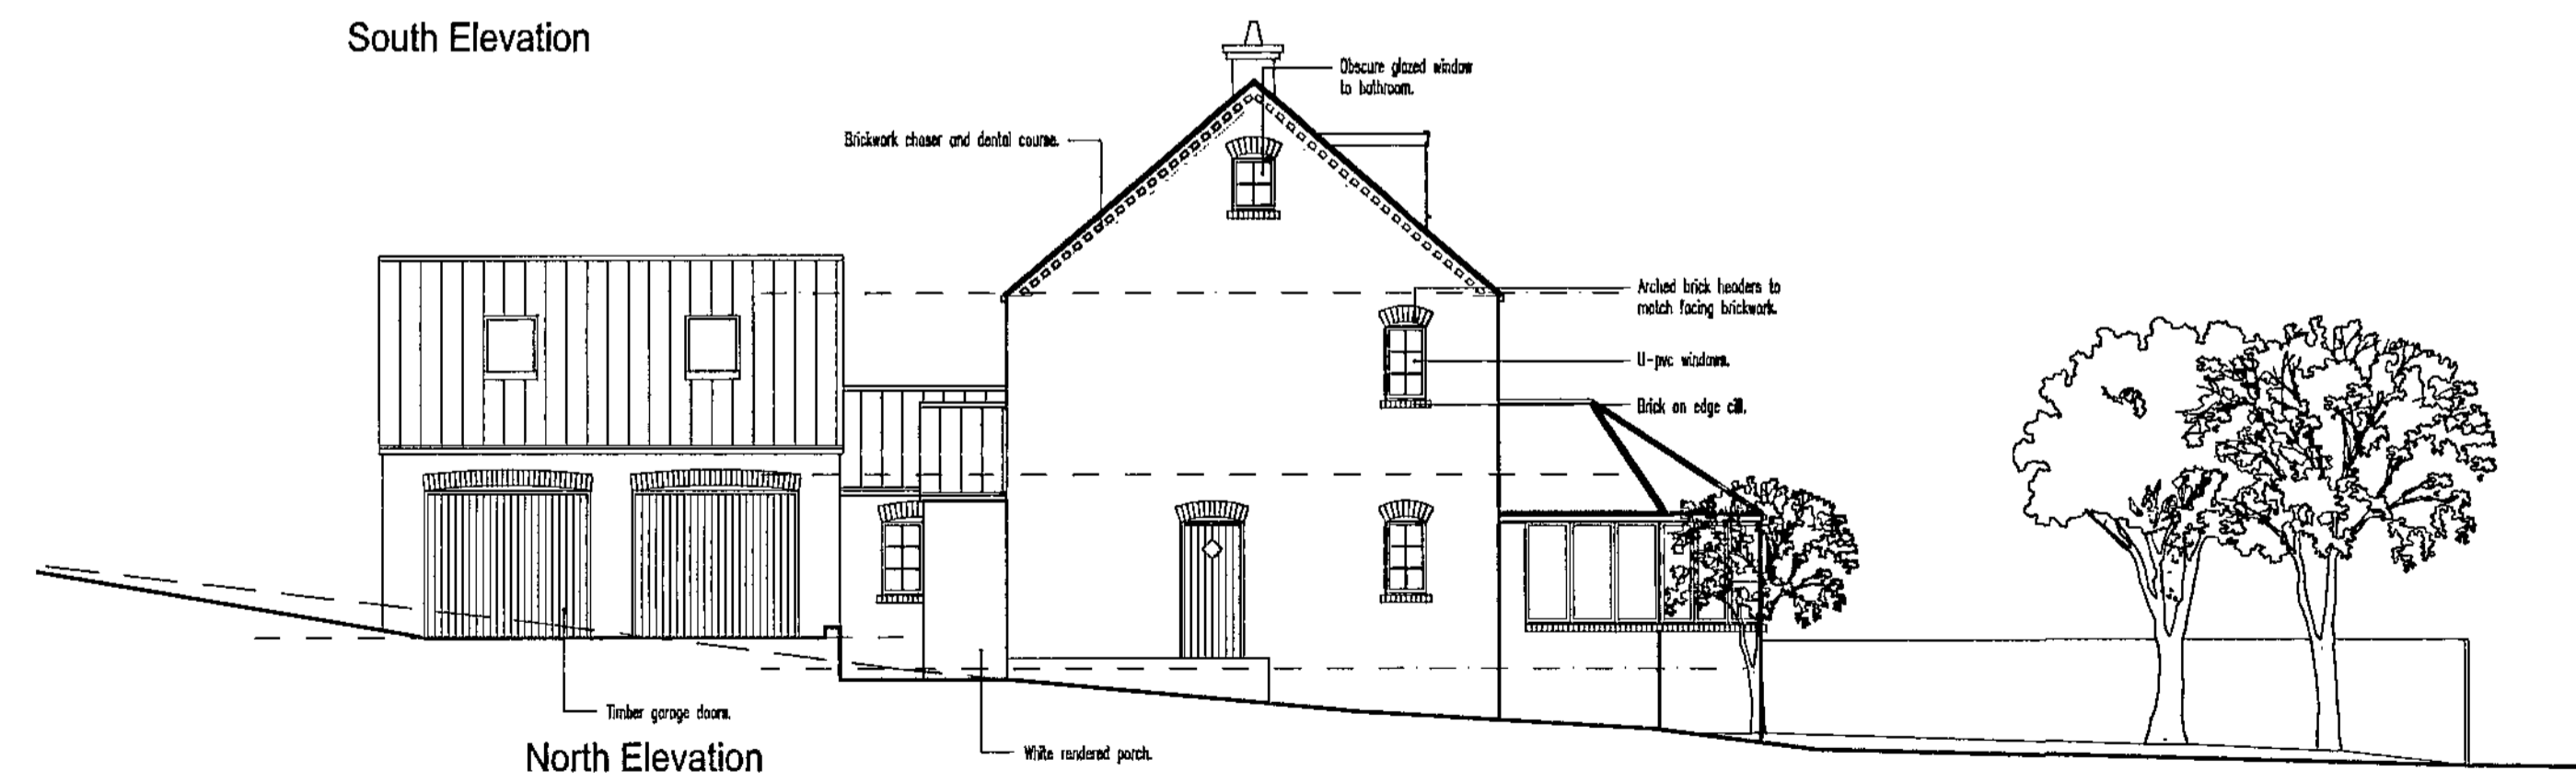

North Elevation

Hill Top, Brierley  
 4 Bedroom Detached House and Double Garage.  
 190.5 sq m (2050 sq ft) excluding garages.

Client  
 Mr D Hyde  
 38 Plumpton Park  
 Manor Grange, Shafton, Barnsley  
 Project  
 Residential Development at  
 Hill Top, Brierley, Barnsley.



DRAFT  
 1 Haywood House, Hydra Business Park  
 Nether Lane, Ecclesfield, Sheffield, S36 9ZX  
 tel. 0114 246 0500  
 fax. 0114 246 0880  
 Drawn by PJ./ams. Date March '09  
 Checked by No. Rev. 3742 - 02  
 Scale 1:100@A2  
 Rev. A