



Drawing No.	Rev No.
MAS001 -004	

DO NOT SCALE: Contractor to check all dimensions and report any omissions or errors


NOTES

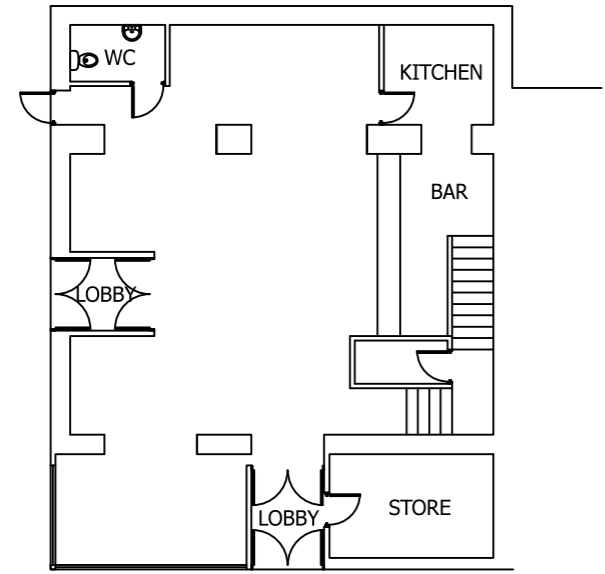

EXISTING & PROPOSED GROUND FLOOR PLAN
SCALE 1:200 AT A3

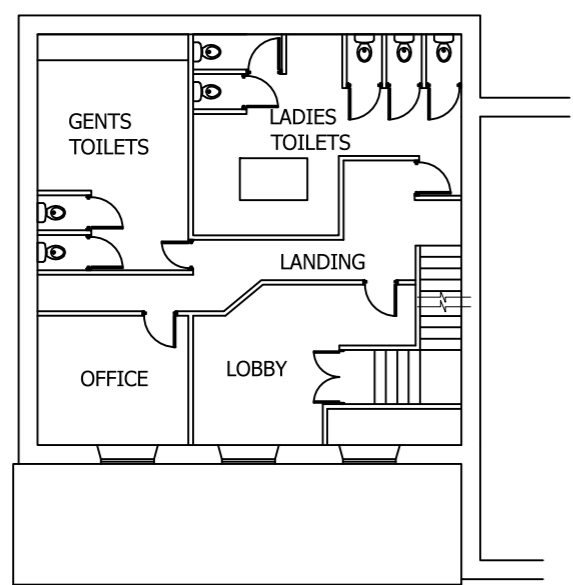

EXISTING FIRST FLOOR PLAN
SCALE 1:200 AT A3

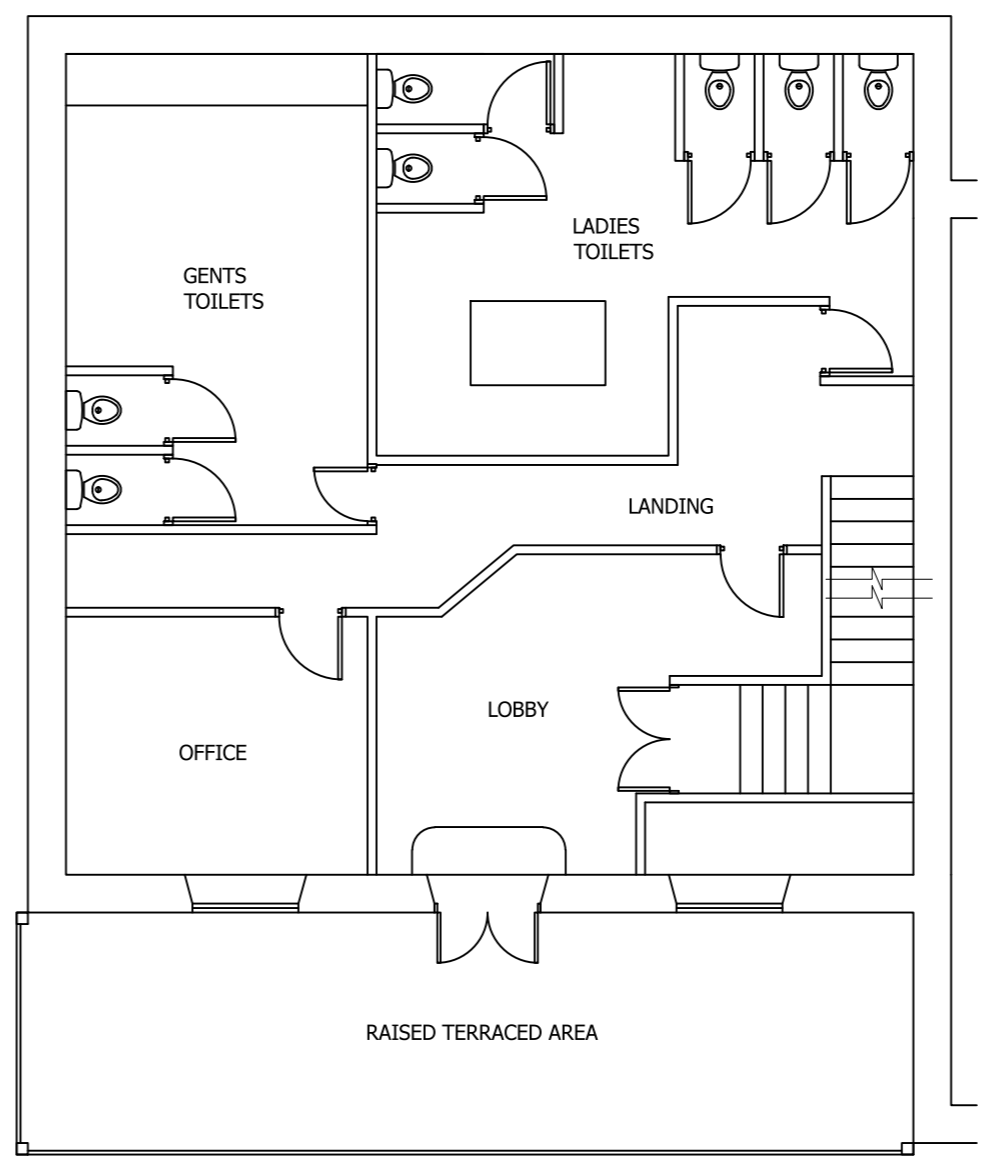

PROPOSED FIRST FLOOR PLAN
SCALE 1:100 AT A3

Rev	Description	By	Chk	App	Date
-----	-------------	----	-----	-----	------

JRB DESIGNS Ltd
1 Saville Road
Cudworth
Barnsley
S72 8LT
Tel: 01226 383542
Fax: 01226 380078
Mob: 07970 541192
Email: john@jrbdesigns.co.uk
This drawing is copyright. © jrbdesigns Ltd.

Client **MR. A STOCKTON**

Drawing Title **PROPOSED PLANS**

Address **THE FIRE LOUNGE
PEEL STREET
BARNSELY
S70 2RE**

Project Title **PROPOSED FIRST FLOOR
OUTDOOR TERRACE**

Purpose of Issue: **PLANNING**

Drawing Status **FIRST ISSUE**

Scale at A3 AS SHOWN	Drawn By JRB	Date 19/12/2020
Checked By	Date 19/12/2020	Approved By Date 19/12/2020
Project No. MAS001	Drawing No. 004	Revision -

APPROVAL INFORMATION TENDER CONTRACT CONSTRUCTION