




FRONT ELEVATION

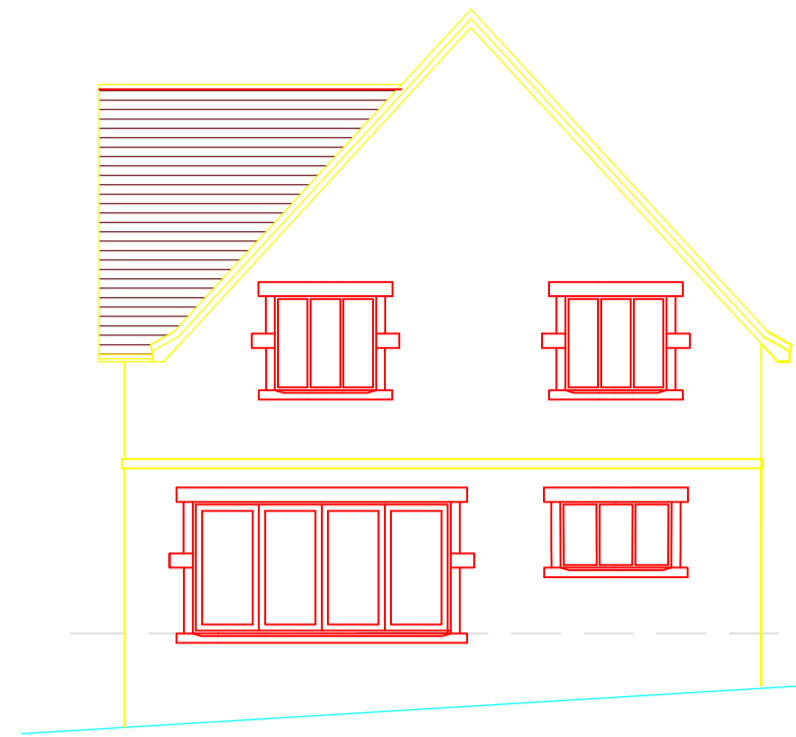


REAR ELEVATION

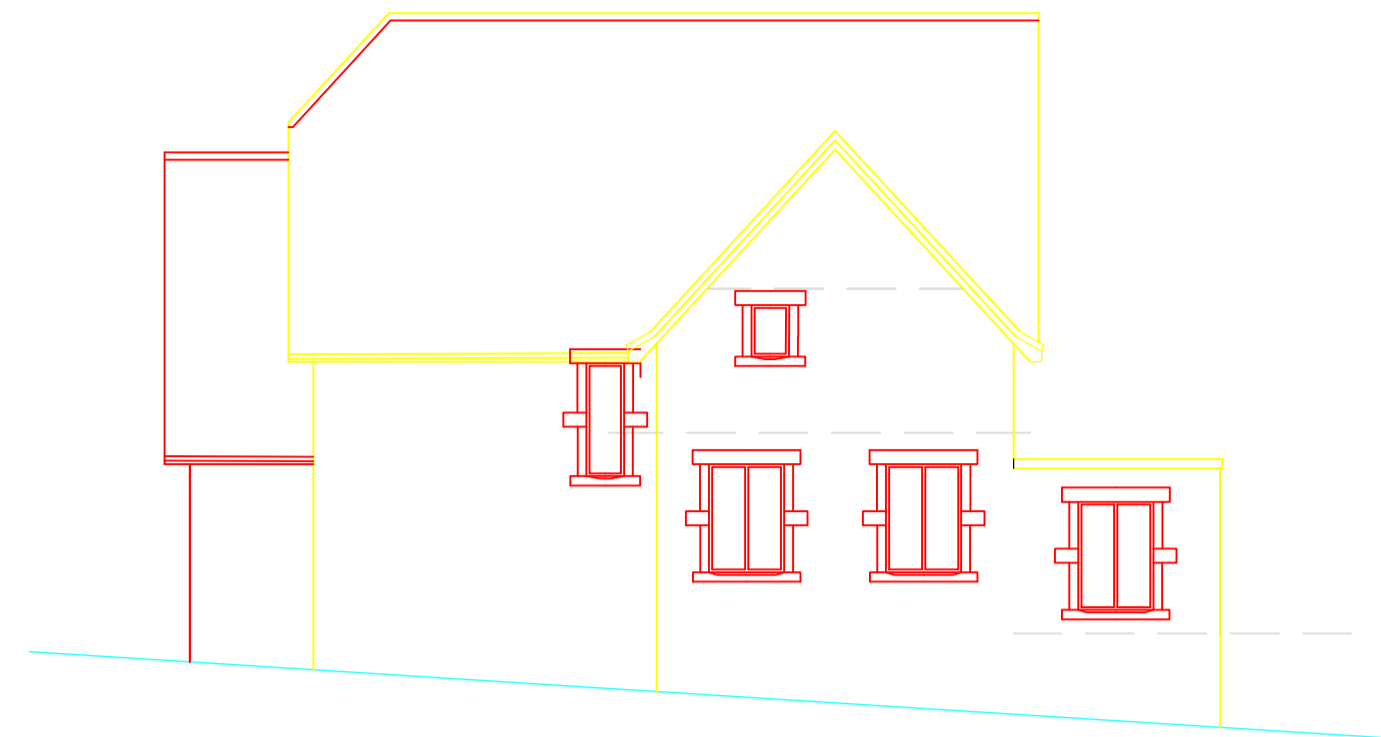


SIDE ELEVATION

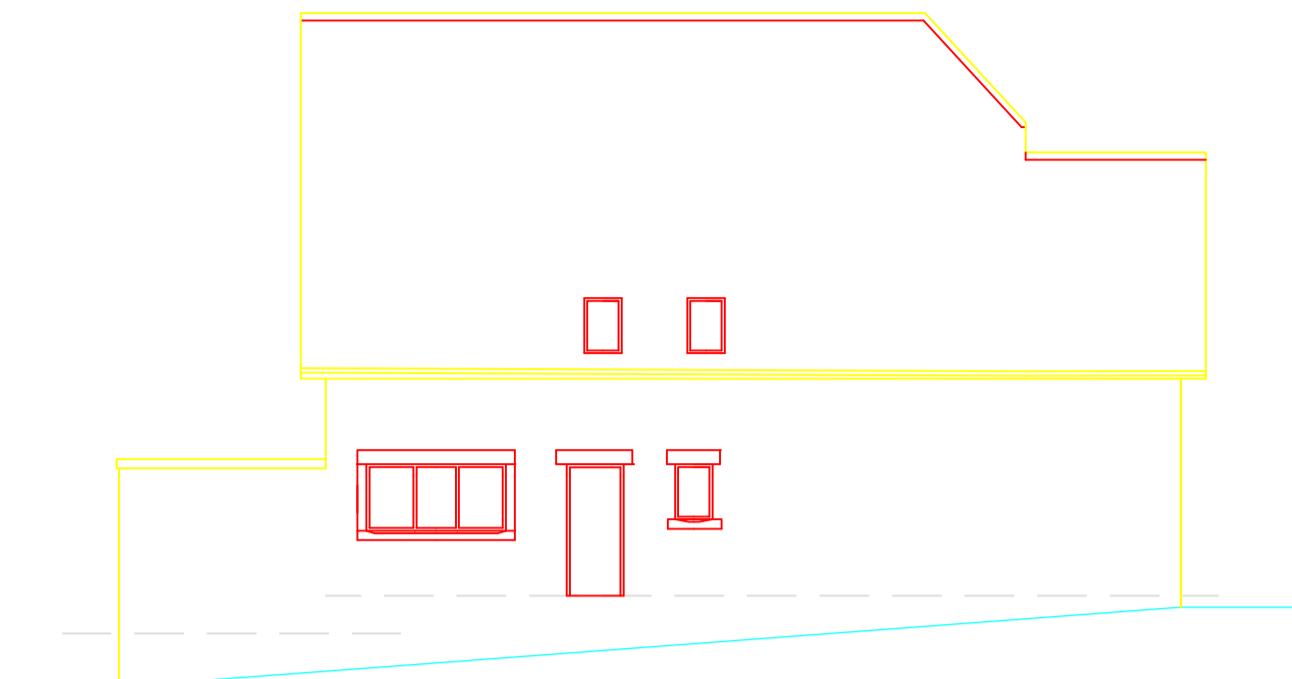


SIDE ELEVATION

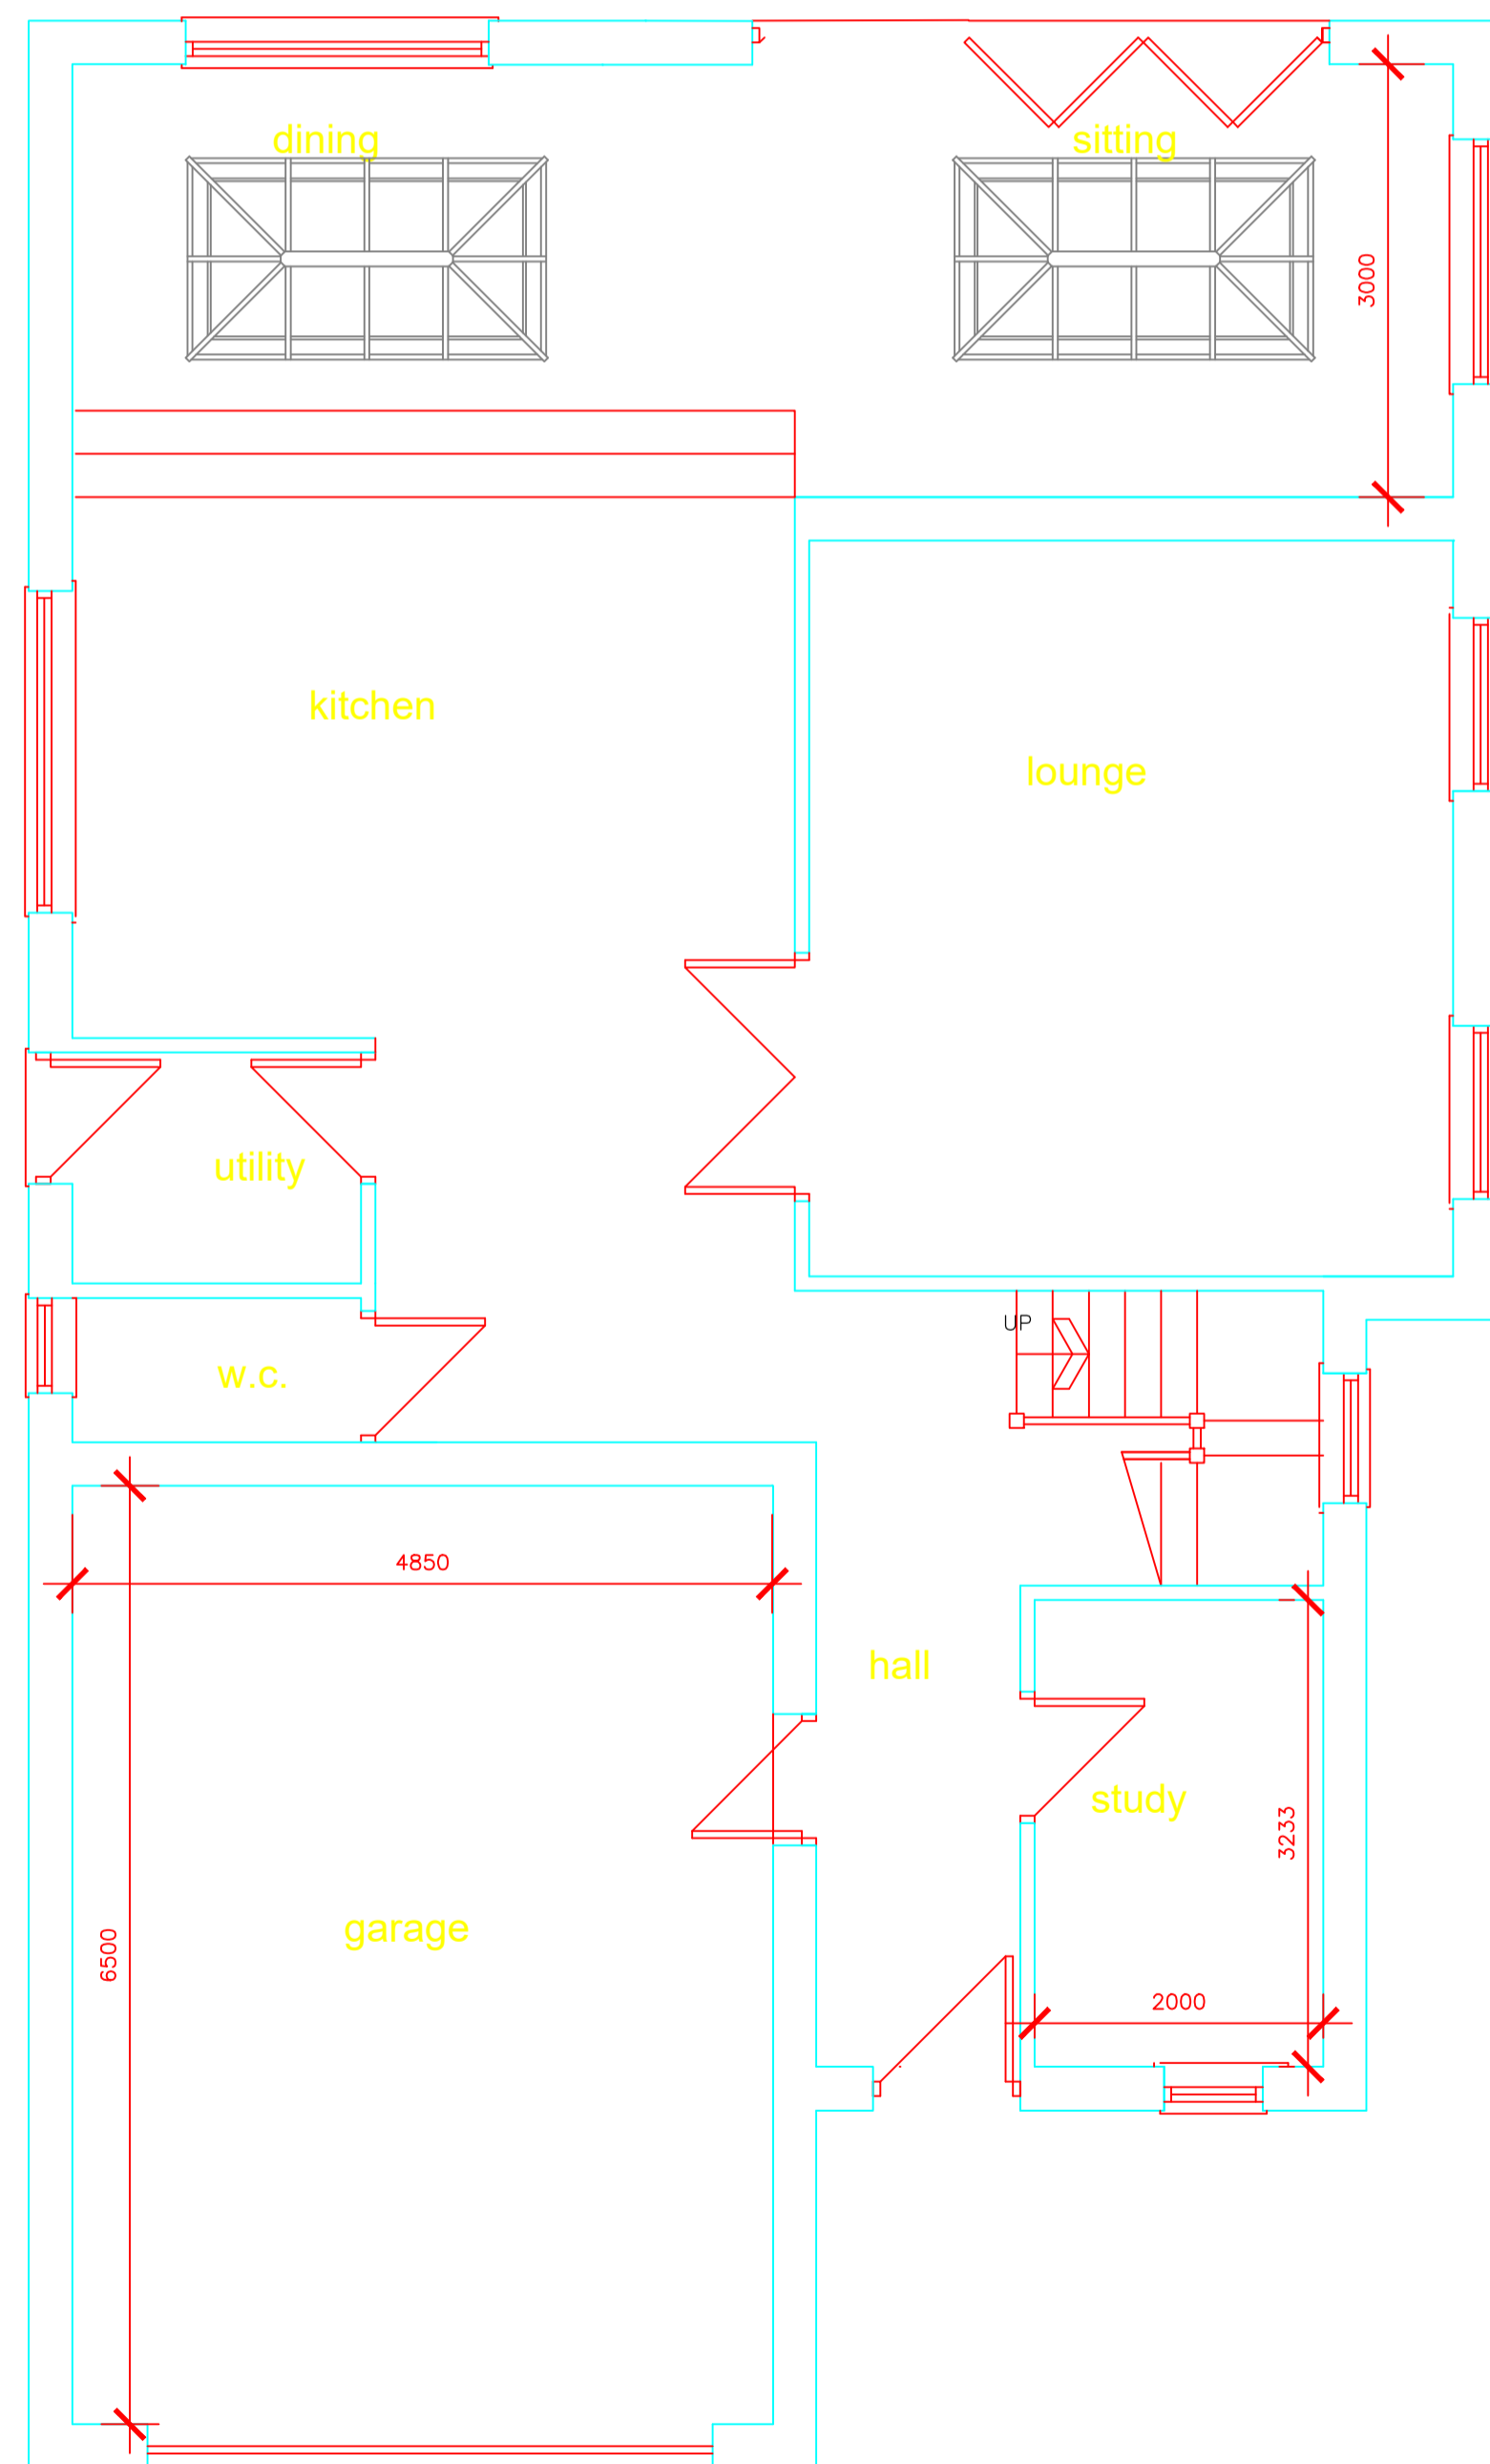

GROUND FLOOR PLAN

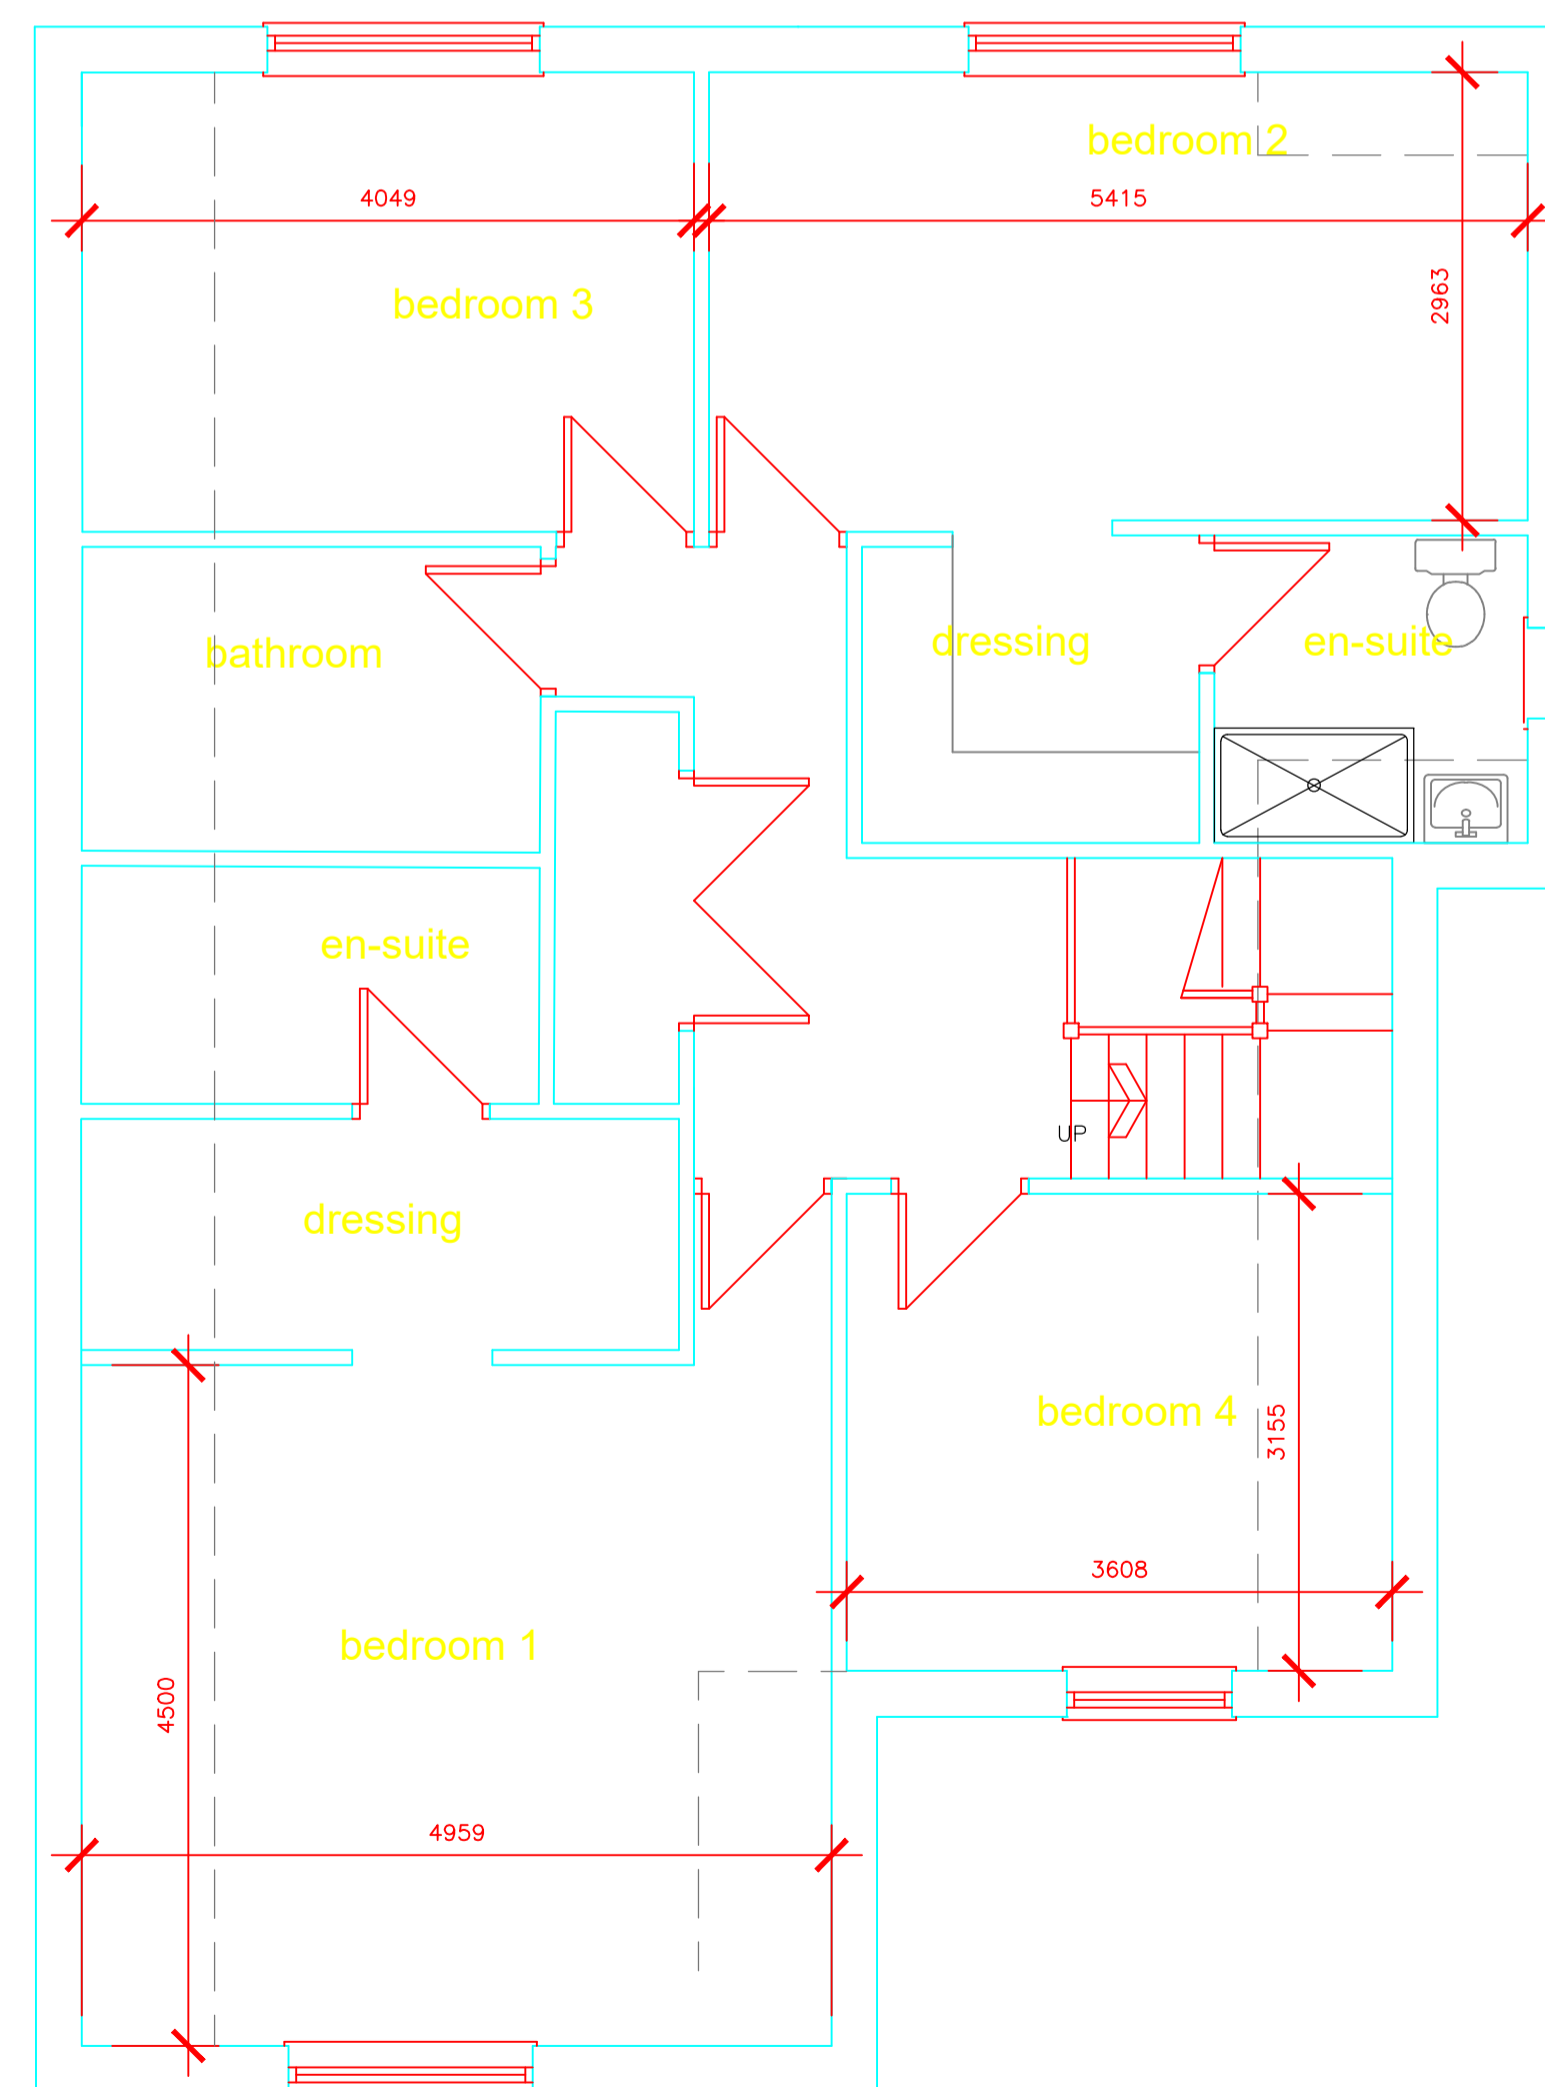

FIRST FLOOR PLAN

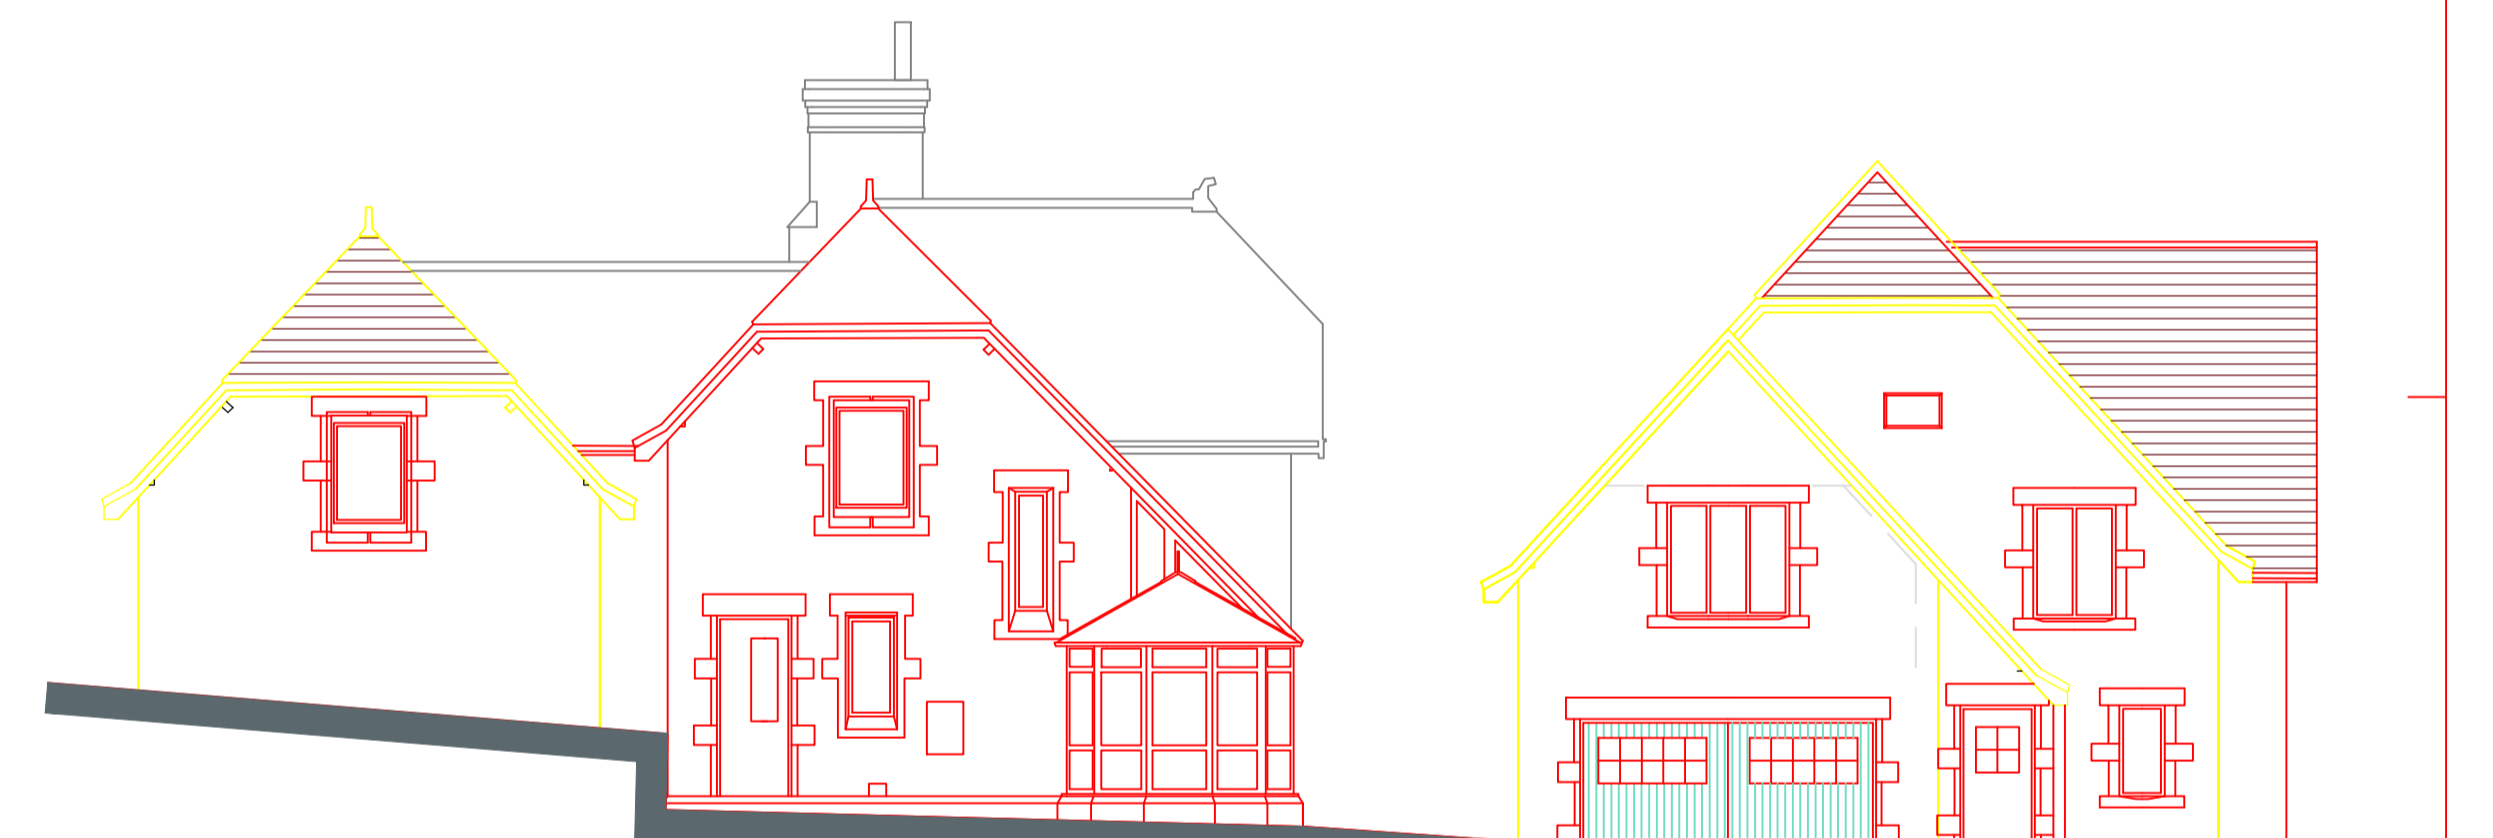

BEECH VILLA

BEECH HOUSE

		OFFICE ONE, 34 VICTORIA ROAD, BARNSELEY, S70 2BU		Phone: 01226 208482 Email: info@whiteaguspартnership.co.uk Web: www.whiteaguspартnership.co.uk	
ARCHITECTURAL SERVICES Project: PROPOSED DWELLING ON LAND AT BEECH VILLA, THE AVENUE WORTLEY			Client: MR RICHARD RICHARDSON		
Drawing Title: PLANS AND ELEVATIONS			Date: AUG 2020	Scale: 1:50 & 100	Ref: 19-147
Date: 10-09-20	Suffix: A	Description: REVISED TO CLIENTS REQUIREMENTS	Date: 21-12-20	Suffix: F	Description: REVISED FOLLOWING P.O COMMENTS
Date: 18-09-20	Suffix: B	Description: REVISED TO CLIENTS REQUIREMENTS	Date: 21-09-20	Suffix: C	Description: SECOND FLOOR ADDED TO CLIENTS COMMENTS
Date: 28-09-20	Suffix: D	Description: REVISED TO CLIENTS REQUIREMENTS	Date: 30-09-20	Suffix: E	Description: REVISED TO CLIENTS REQUIREMENTS
Date: 30-09-20	Suffix: E	Description: REVISED TO CLIENTS REQUIREMENTS	Date: 30-09-20	Suffix: F	Description: REVISED TO CLIENTS REQUIREMENTS