



WEST ELEVATION

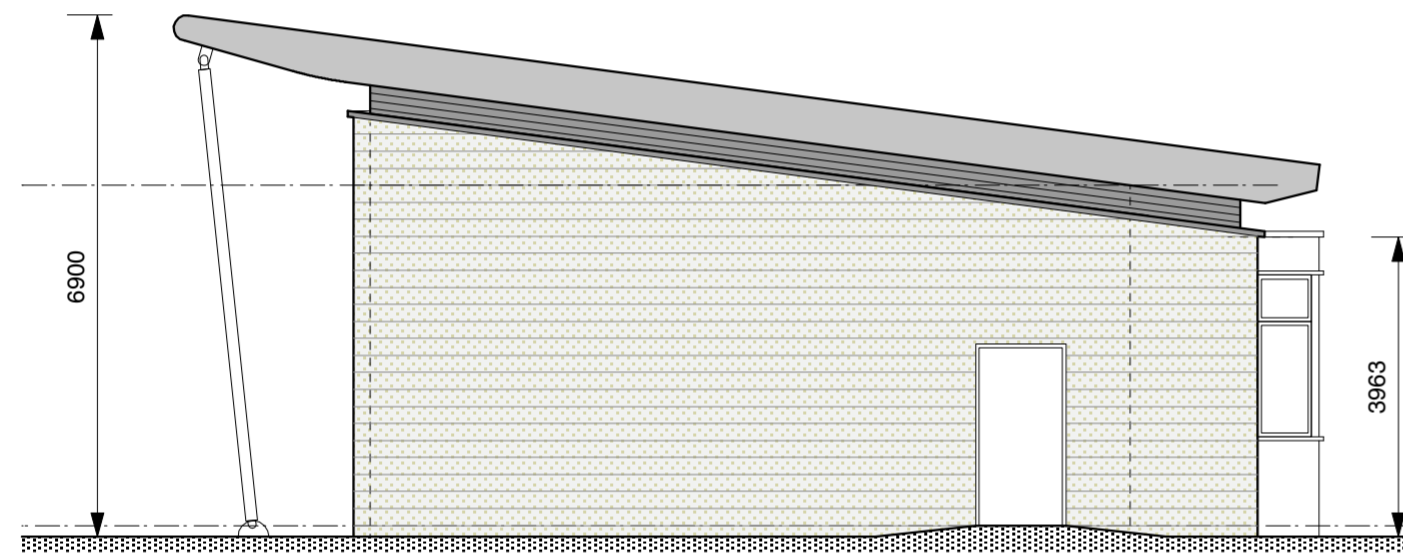


SOUTH ELEVATION

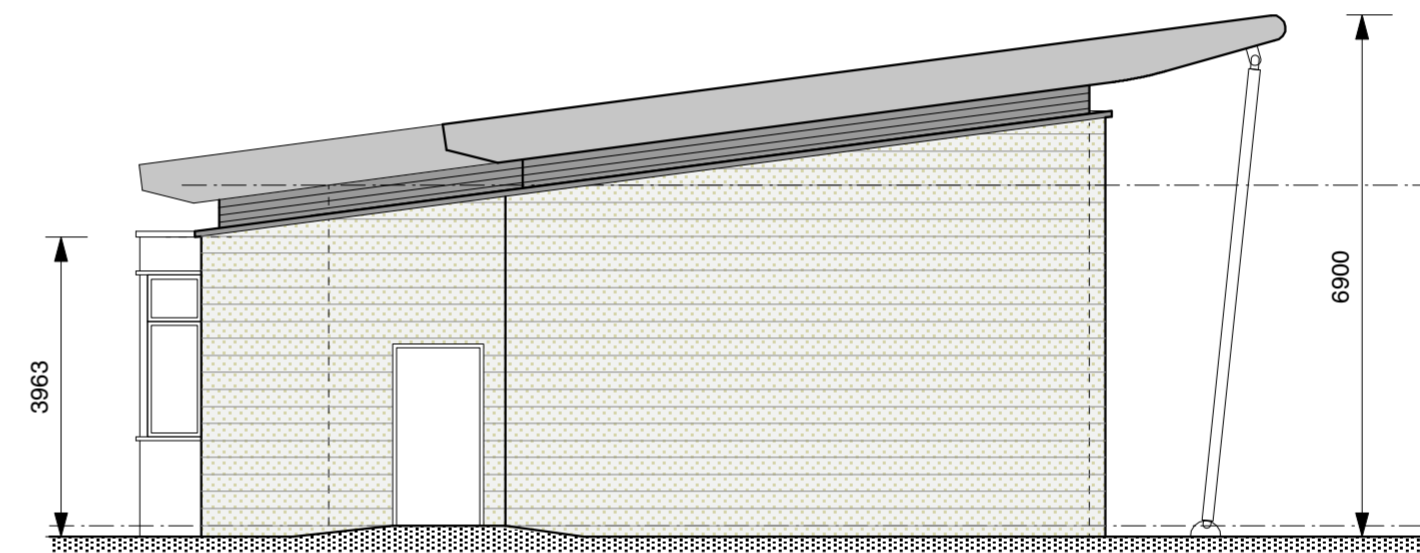

NORTH ELEVATION



EAST ELEVATION

 

htcarchitects

York Place Studio
8 Britannia Street
Leeds, LS1 2DZ

T: 0113 244 3457
E: info@htcarchitects.co.uk
www.htcarchitects.co.uk

Client

Stainsby Grange (Wombwell) Limited.

Project

Proposed Conversion of Existing Units and
New Drive Through Restaurants at
Wombwell Lane, Barnsley.

Drawing title

Proposed Elevations of Fast Food.

Drawn By	tjc	Checked By	--
Scale	1:100 @ A2	Date	13th Nov 2013
Drawing no.	A945.PL.07	Revision	---