


Apartment Block 171.90 m²

(First Floor)

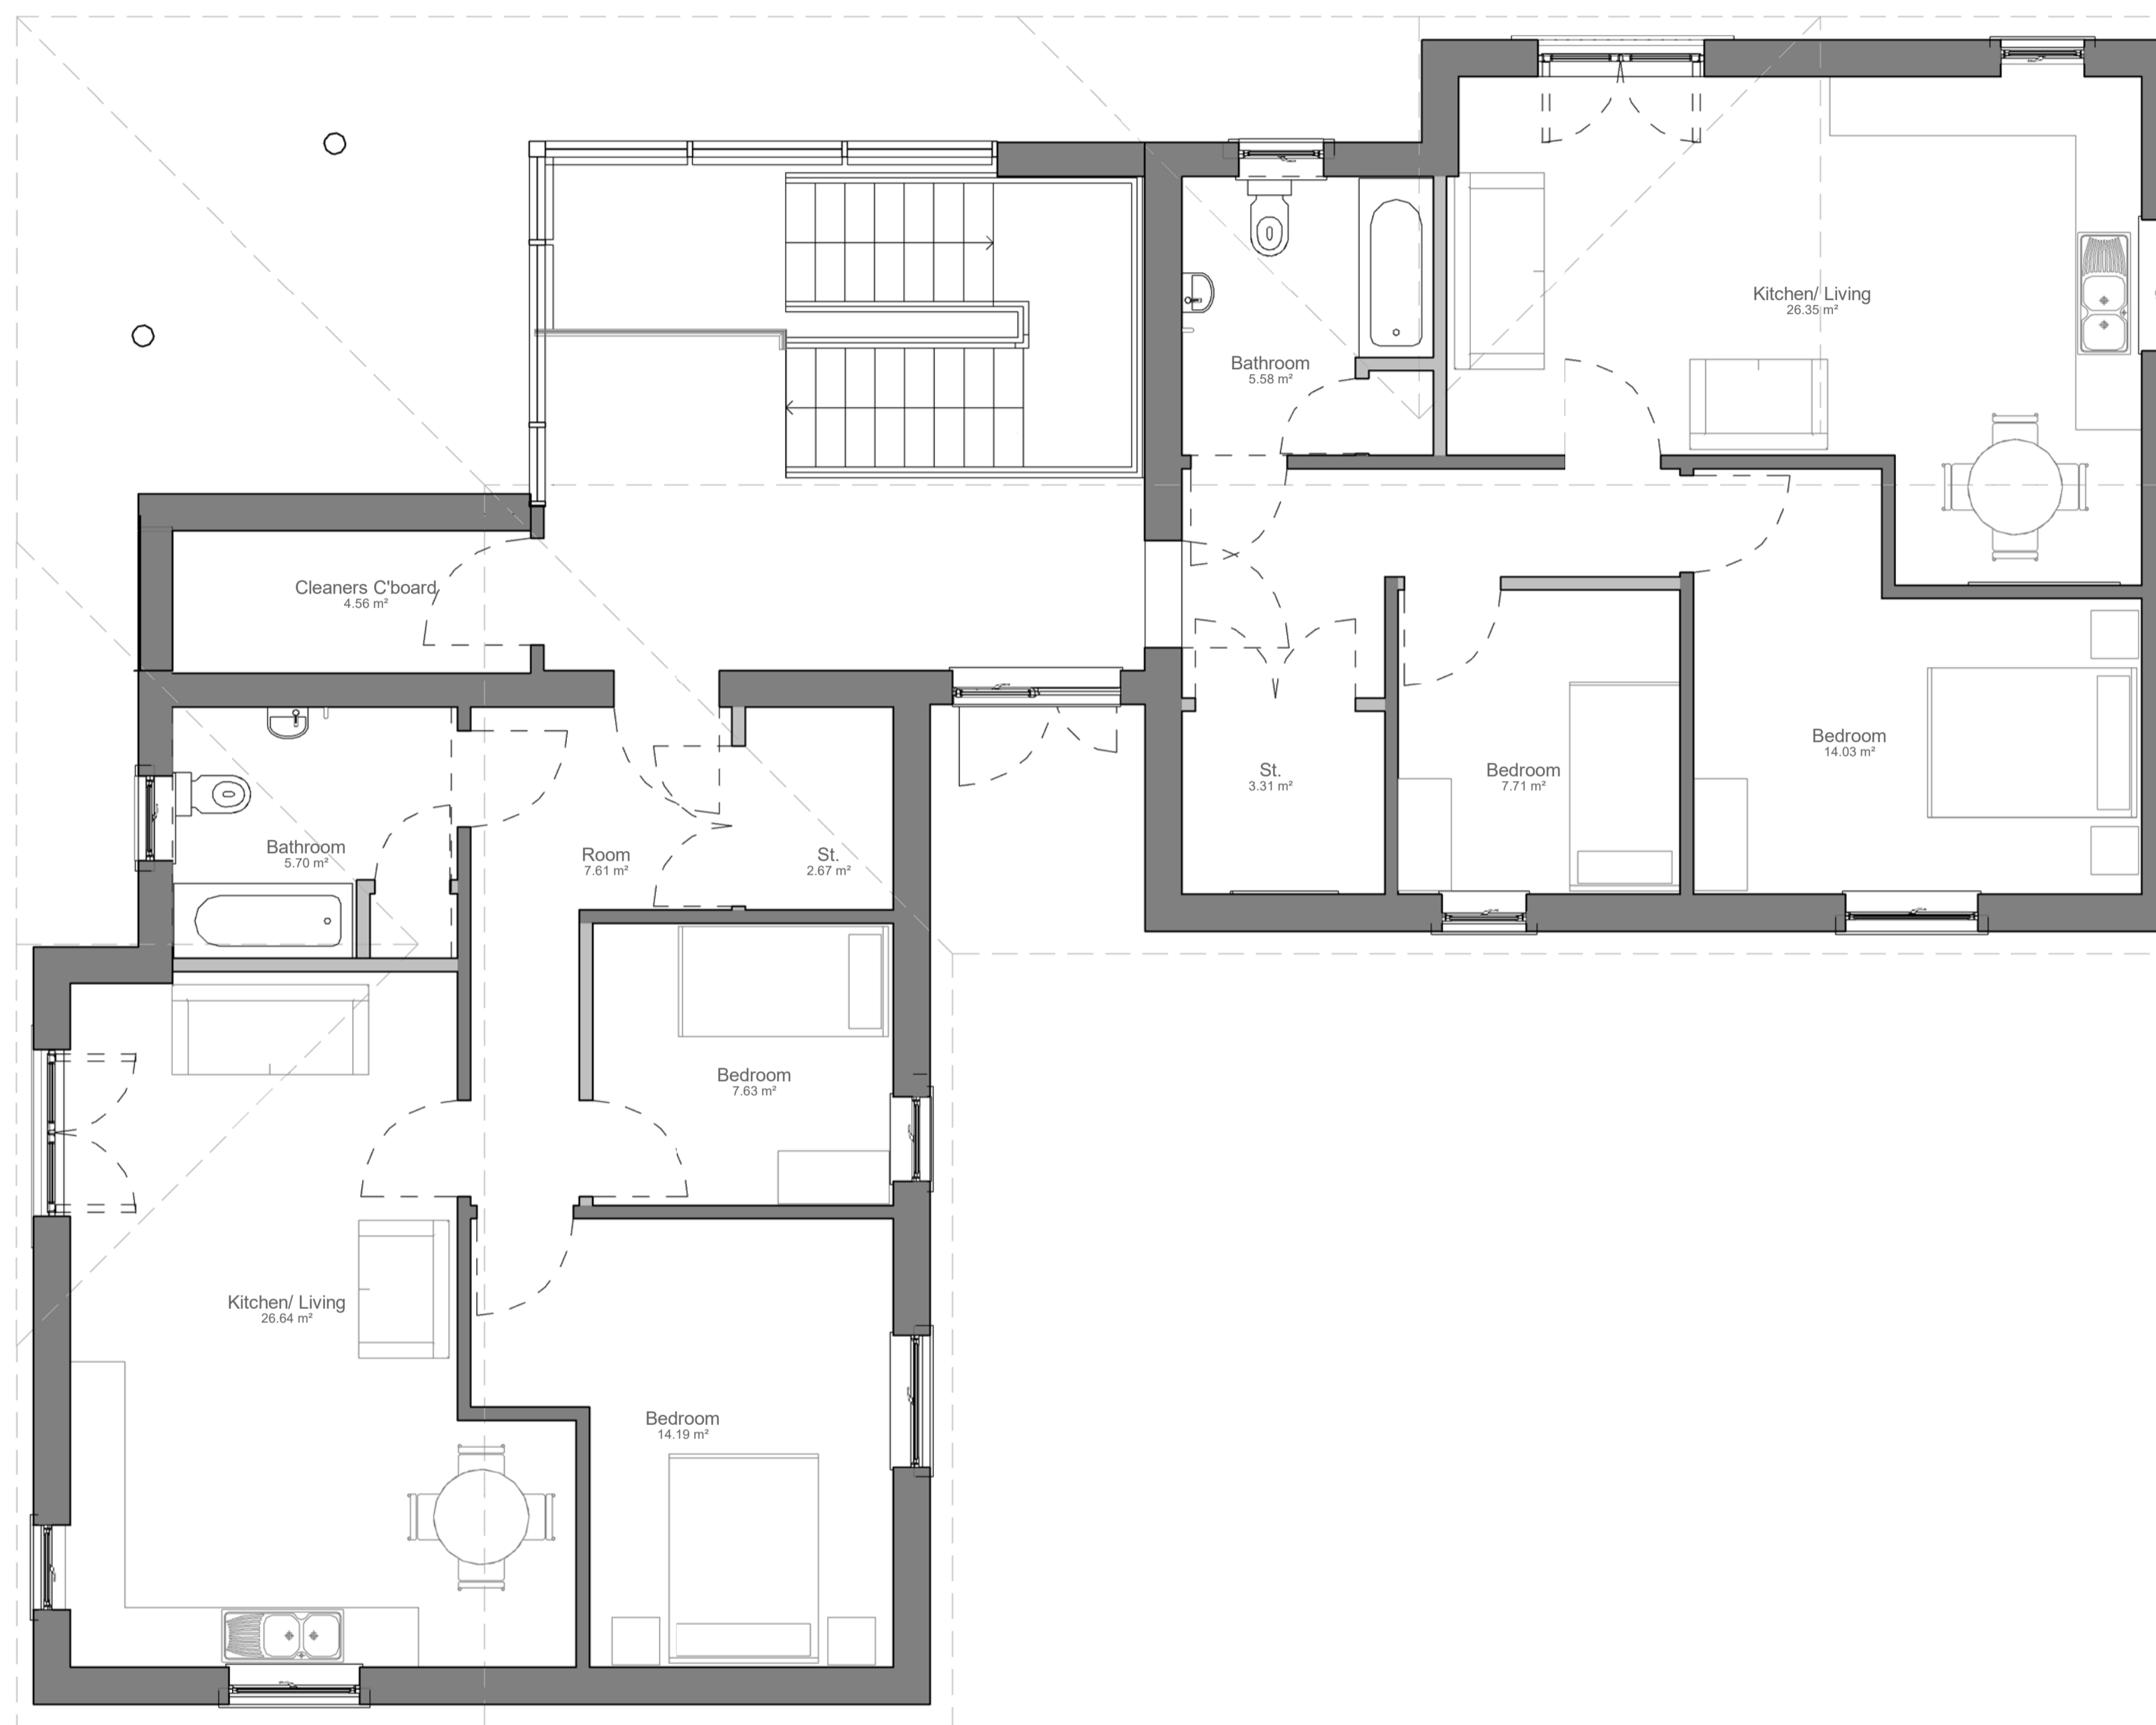

1 First Floor Plan - GIA 67.6 m² (each apartment)
1 : 50


RESPONSIBILITY IS NOT ACCEPTED FOR OTHERS SCALING DIRECTLY FROM THIS DRAWING. DO NOT SCALE FROM THIS DRAWING. USE WRITTEN DIMENSIONS ONLY.



THIS DRAWING IS PRODUCED FOR USE IN THIS PROJECT ONLY AND MAY NOT BE USED FOR ANY OTHER PURPOSE. THE ORIGINATOR ACCEPTS NO LIABILITY FOR THE USE OF THIS DRAWING OTHER THAN THE PURPOSE FOR WHICH IT WAS INTENDED IN CONNECTION WITH THIS PROJECT AS RECORDED IN THE 'PURPOSE FOR ISSUE' AND 'FILE STATUS CODE'.

THIS DRAWING MAY NOT BE REPRODUCED IN ANY FORM WITHOUT PRIOR WRITTEN AGREEMENT.
© CROWN COPYRIGHT AND DATABASE RIGHTS - ORDNANCE SURVEY LICENCE NUMBER 100019340.

KEY PLAN

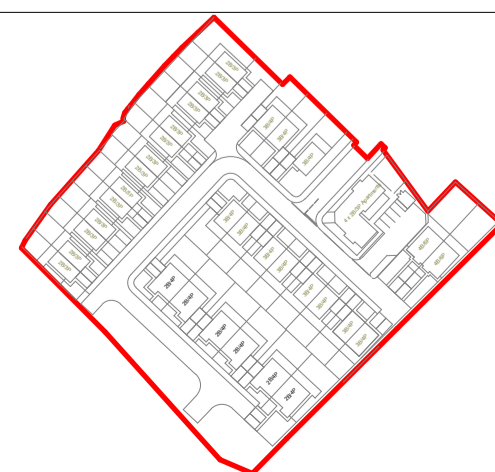

NOTES

| Rev | Description | Date |
|-----|--|----------|
| P01 | First Issue | 08.11.18 |
| P02 | For information only | 21.10.19 |
| P03 | Layout updated to client comments | 11.11.19 |
| P04 | Minor amendments to internal layouts | 18.11.19 |
| P05 | Layout updated to client comments | 06.12.19 |
| P06 | Layout updated to client comments dated 10.12.19 | 13.13.19 |

CLIENT
BMC Housing Growth

PROJECT
St. Michael's Avenue

TITLE
Apartment Block First Floor Plan

SCALE
1 : 50

DRAWING NUMBER
NPS-XX-01-DR-A-046

STATUS CODE
S2

PURPOSE OF ISSUE
Planning

PROJECT NUMBER
1811301

REV CODE
P06

Drawn by
EA

Approved by
-

Checked by
BT



Barnsley - Gateway Plaza

Sackville Street
Barnsley
South Yorkshire
S70 2RD
barnsley@nps.co.uk