

10 First
3380


00 Ground
0



Existing Front Elevation

10 First
3380

00 Ground
0

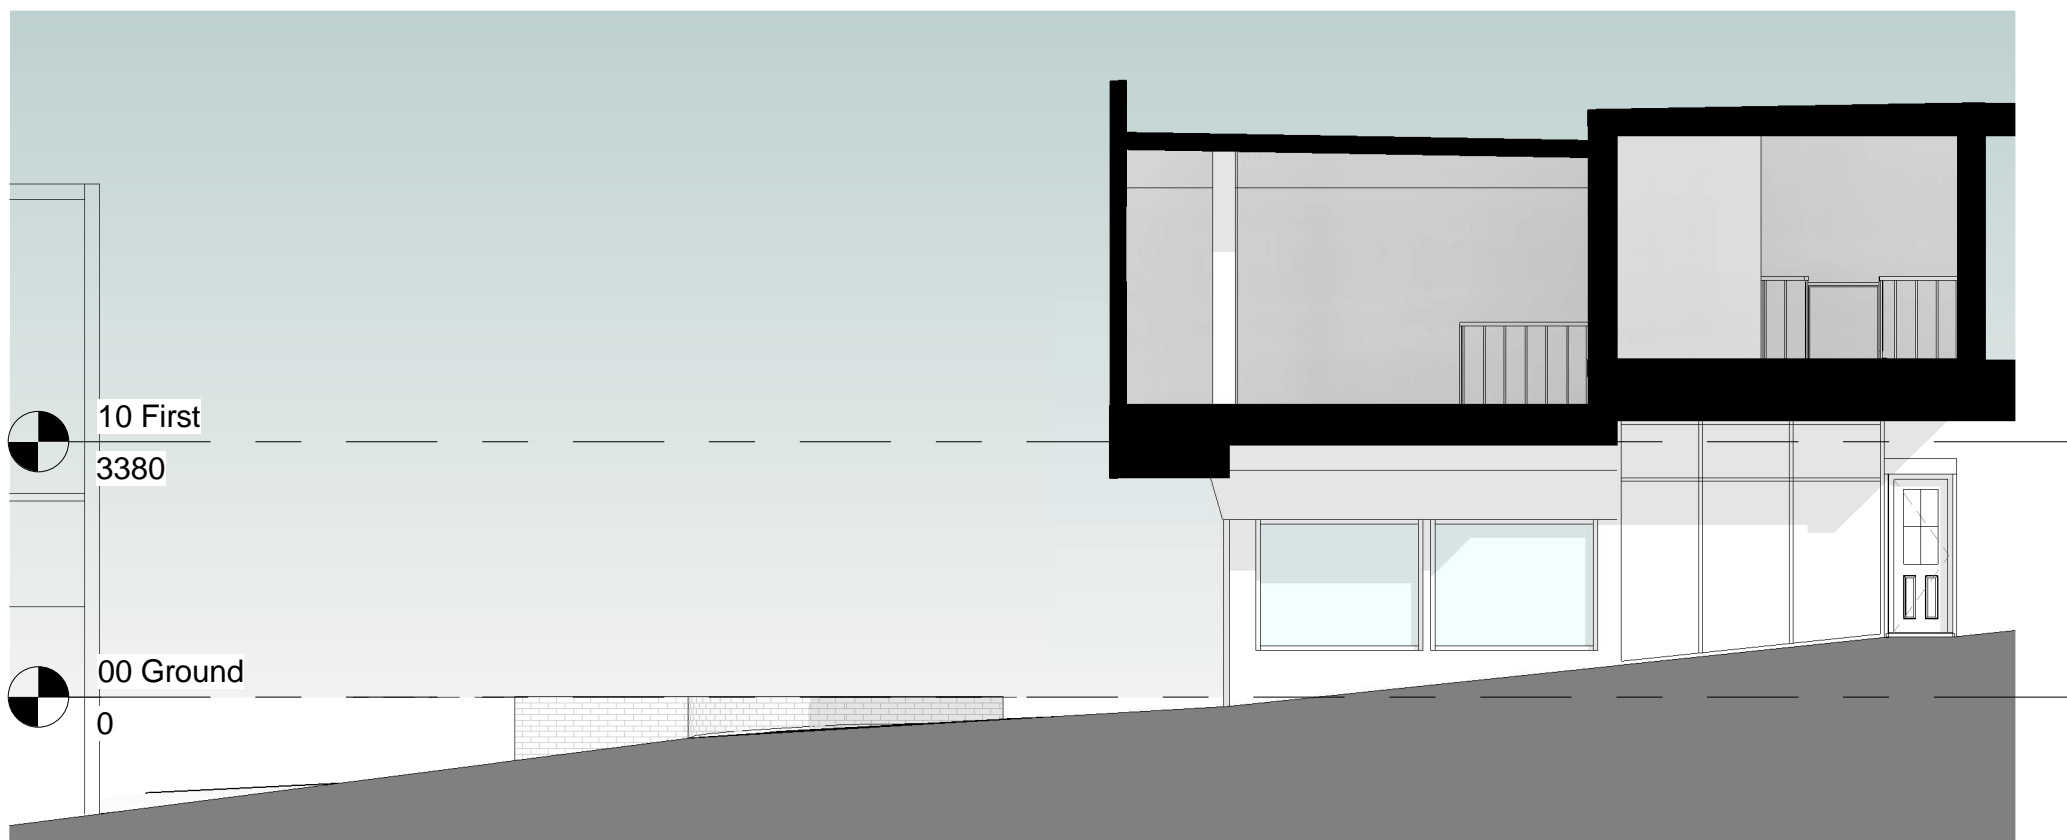


Existing Side Elevation (west)

10 First
3380

00 Ground
0



Existing Side Elevation (east)

 

Existing Elevations

Scale 1:100 at A3

Mr Mustafa
Unit 33 Peel Street Arcade,
Barnsley,
S70 2RN