



REAR ELEVATION
(SOUTH ELEVATION)
SCALE 1:50

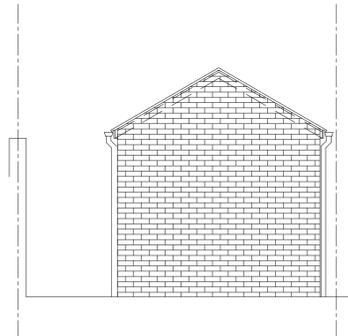



REAR ELEVATION OF GARAGE
(NORTH ELEVATION)
SCALE 1:50




SECTION A-A (EAST ELEVATION)
SCALE 1:50

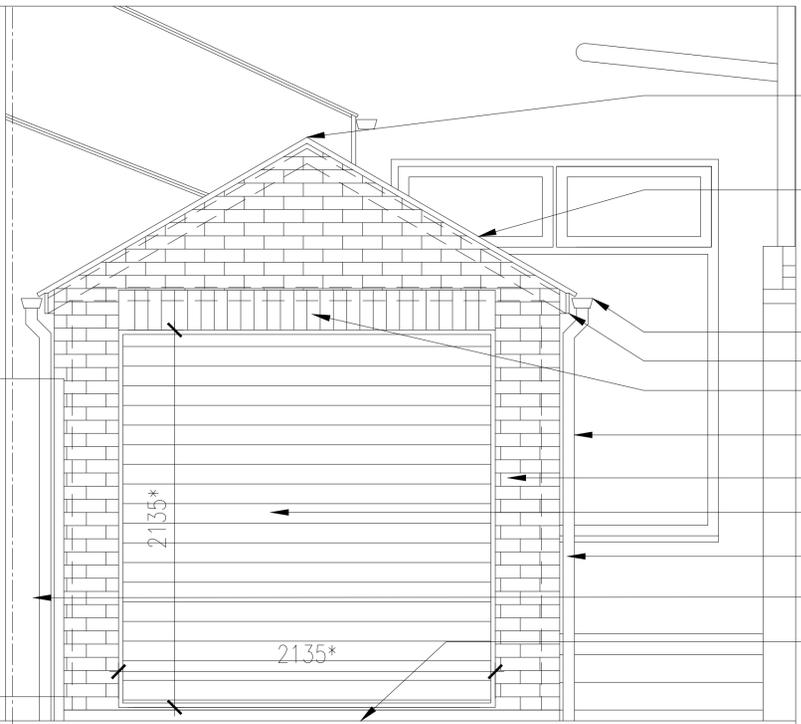


REA ELEVATION
SCALE 1:20

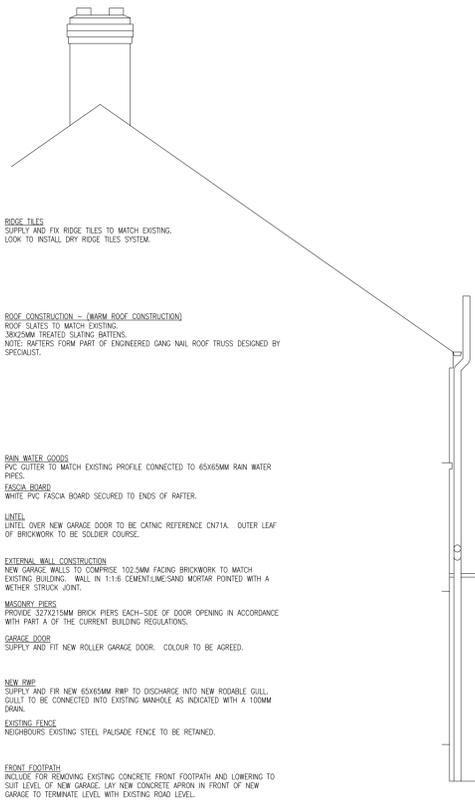 

SECTION B-B
SCALE 1:50

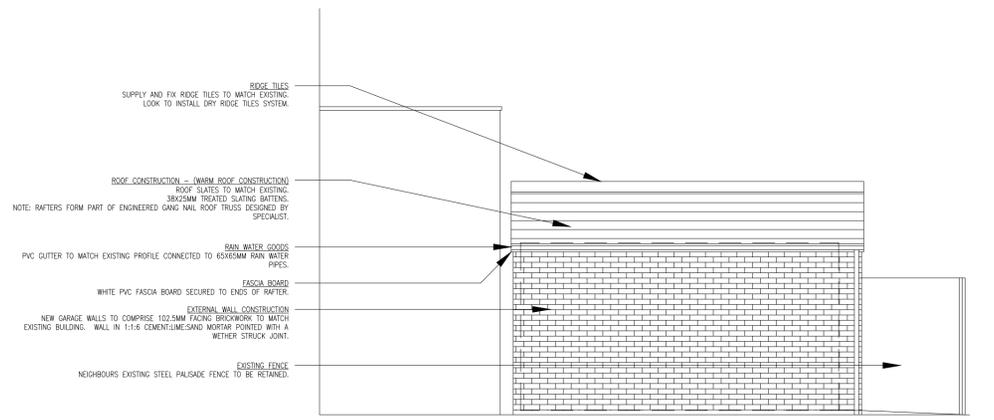

WEST ELEVATION
SCALE 1:50

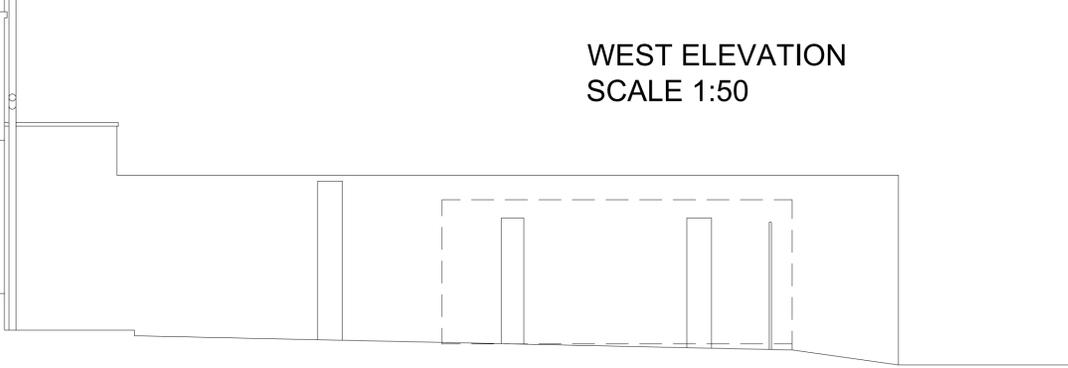

NOTES:
1. Do not scale this drawing to ascertain dimensions. In all cases figured dimensions to be followed. All dimensions to be checked on site before work commences
2. © This drawing is the copyright of Llana Design Services Limited and may not be reproduced in part or in whole without prior written permission.

Rev.	Date	Description	Drawn	Approved
A	30.09.25	NORTH AND WEST ELEVATIONS ADDED AS REQUESTED BY BARNESLEY COUNCIL PLANNING OFFICE.	GT	CT



LLANA DESIGN SERVICES LIMITED
16 HEYBECK LANE
DEWSBURY
WF12 7QY

Client: J WALLIS
Project: 107 HOUGHTON ROAD, THURNSCOPE
REPLACEMENT OF EXISTING GARAGE

Drawing: REAR ELEVATION AND SECTIONS
AS PROPOSED
Scale: 1:50 & 1:20 @ A1
Date: 15.09.25
Drawing no: L0209/30:01
Drawn by: GT
Checked by: CT
Revision: A