



Front Elevation

Side Elevation

Side (front)

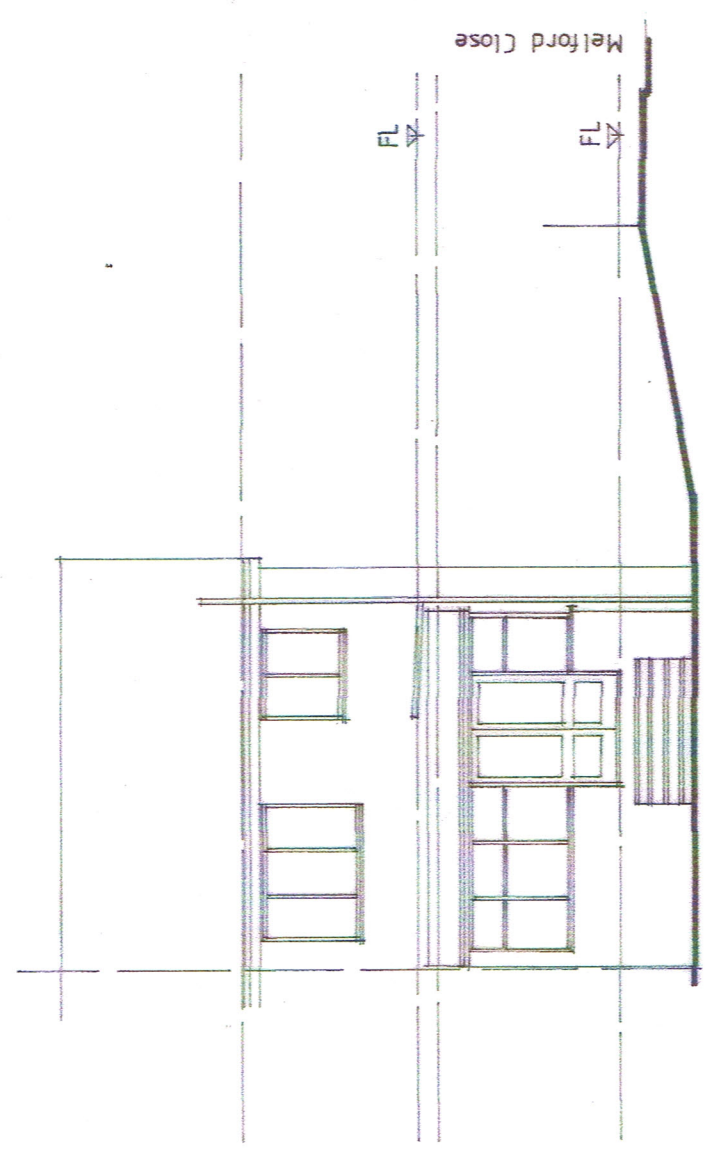

Rear Elevation

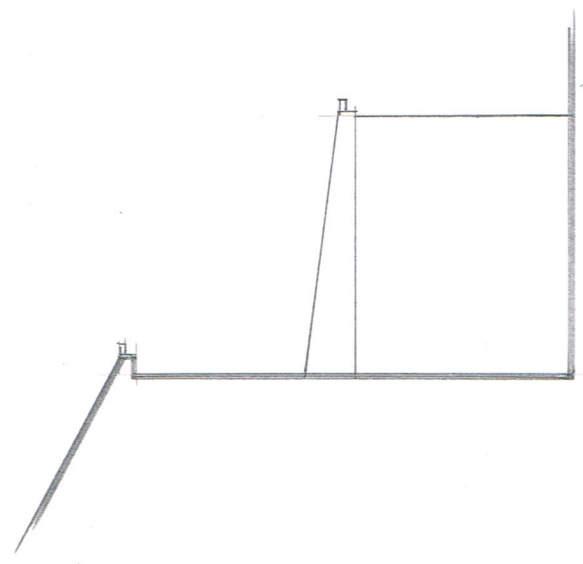

Side (rear)

rev.	description	date

The contractor shall check all dimensions on site and report discrepancies before work commences. No dimension shall be scaled off this drawing. ©copyright of this drawing is retained by A. L. Turner

client	D. Wetherill & R. Turner
project	273 New Road, Staincross, S75 6EP
title	Elevations as Existing

A L Turner + Associates
 CHERRY TREE HOUSE, LEVISHAM, NORTH YORKSHIRE, YO18 7NL
 tel / fax: 01751 460007 mob: 07976 397307
 tonyturner829@btinternet.com
 www.yorkshirearchitectural.co.uk

date: 02.2015 scale: 1:100
 drawn: ALT
 size: A3
 drawing no. **2273:3**
 rev.