


406320N
424900E


424900E

424900E

406320N
425000E

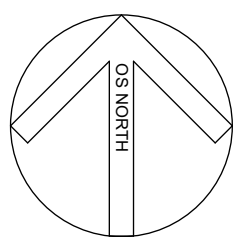

424900E
406280N

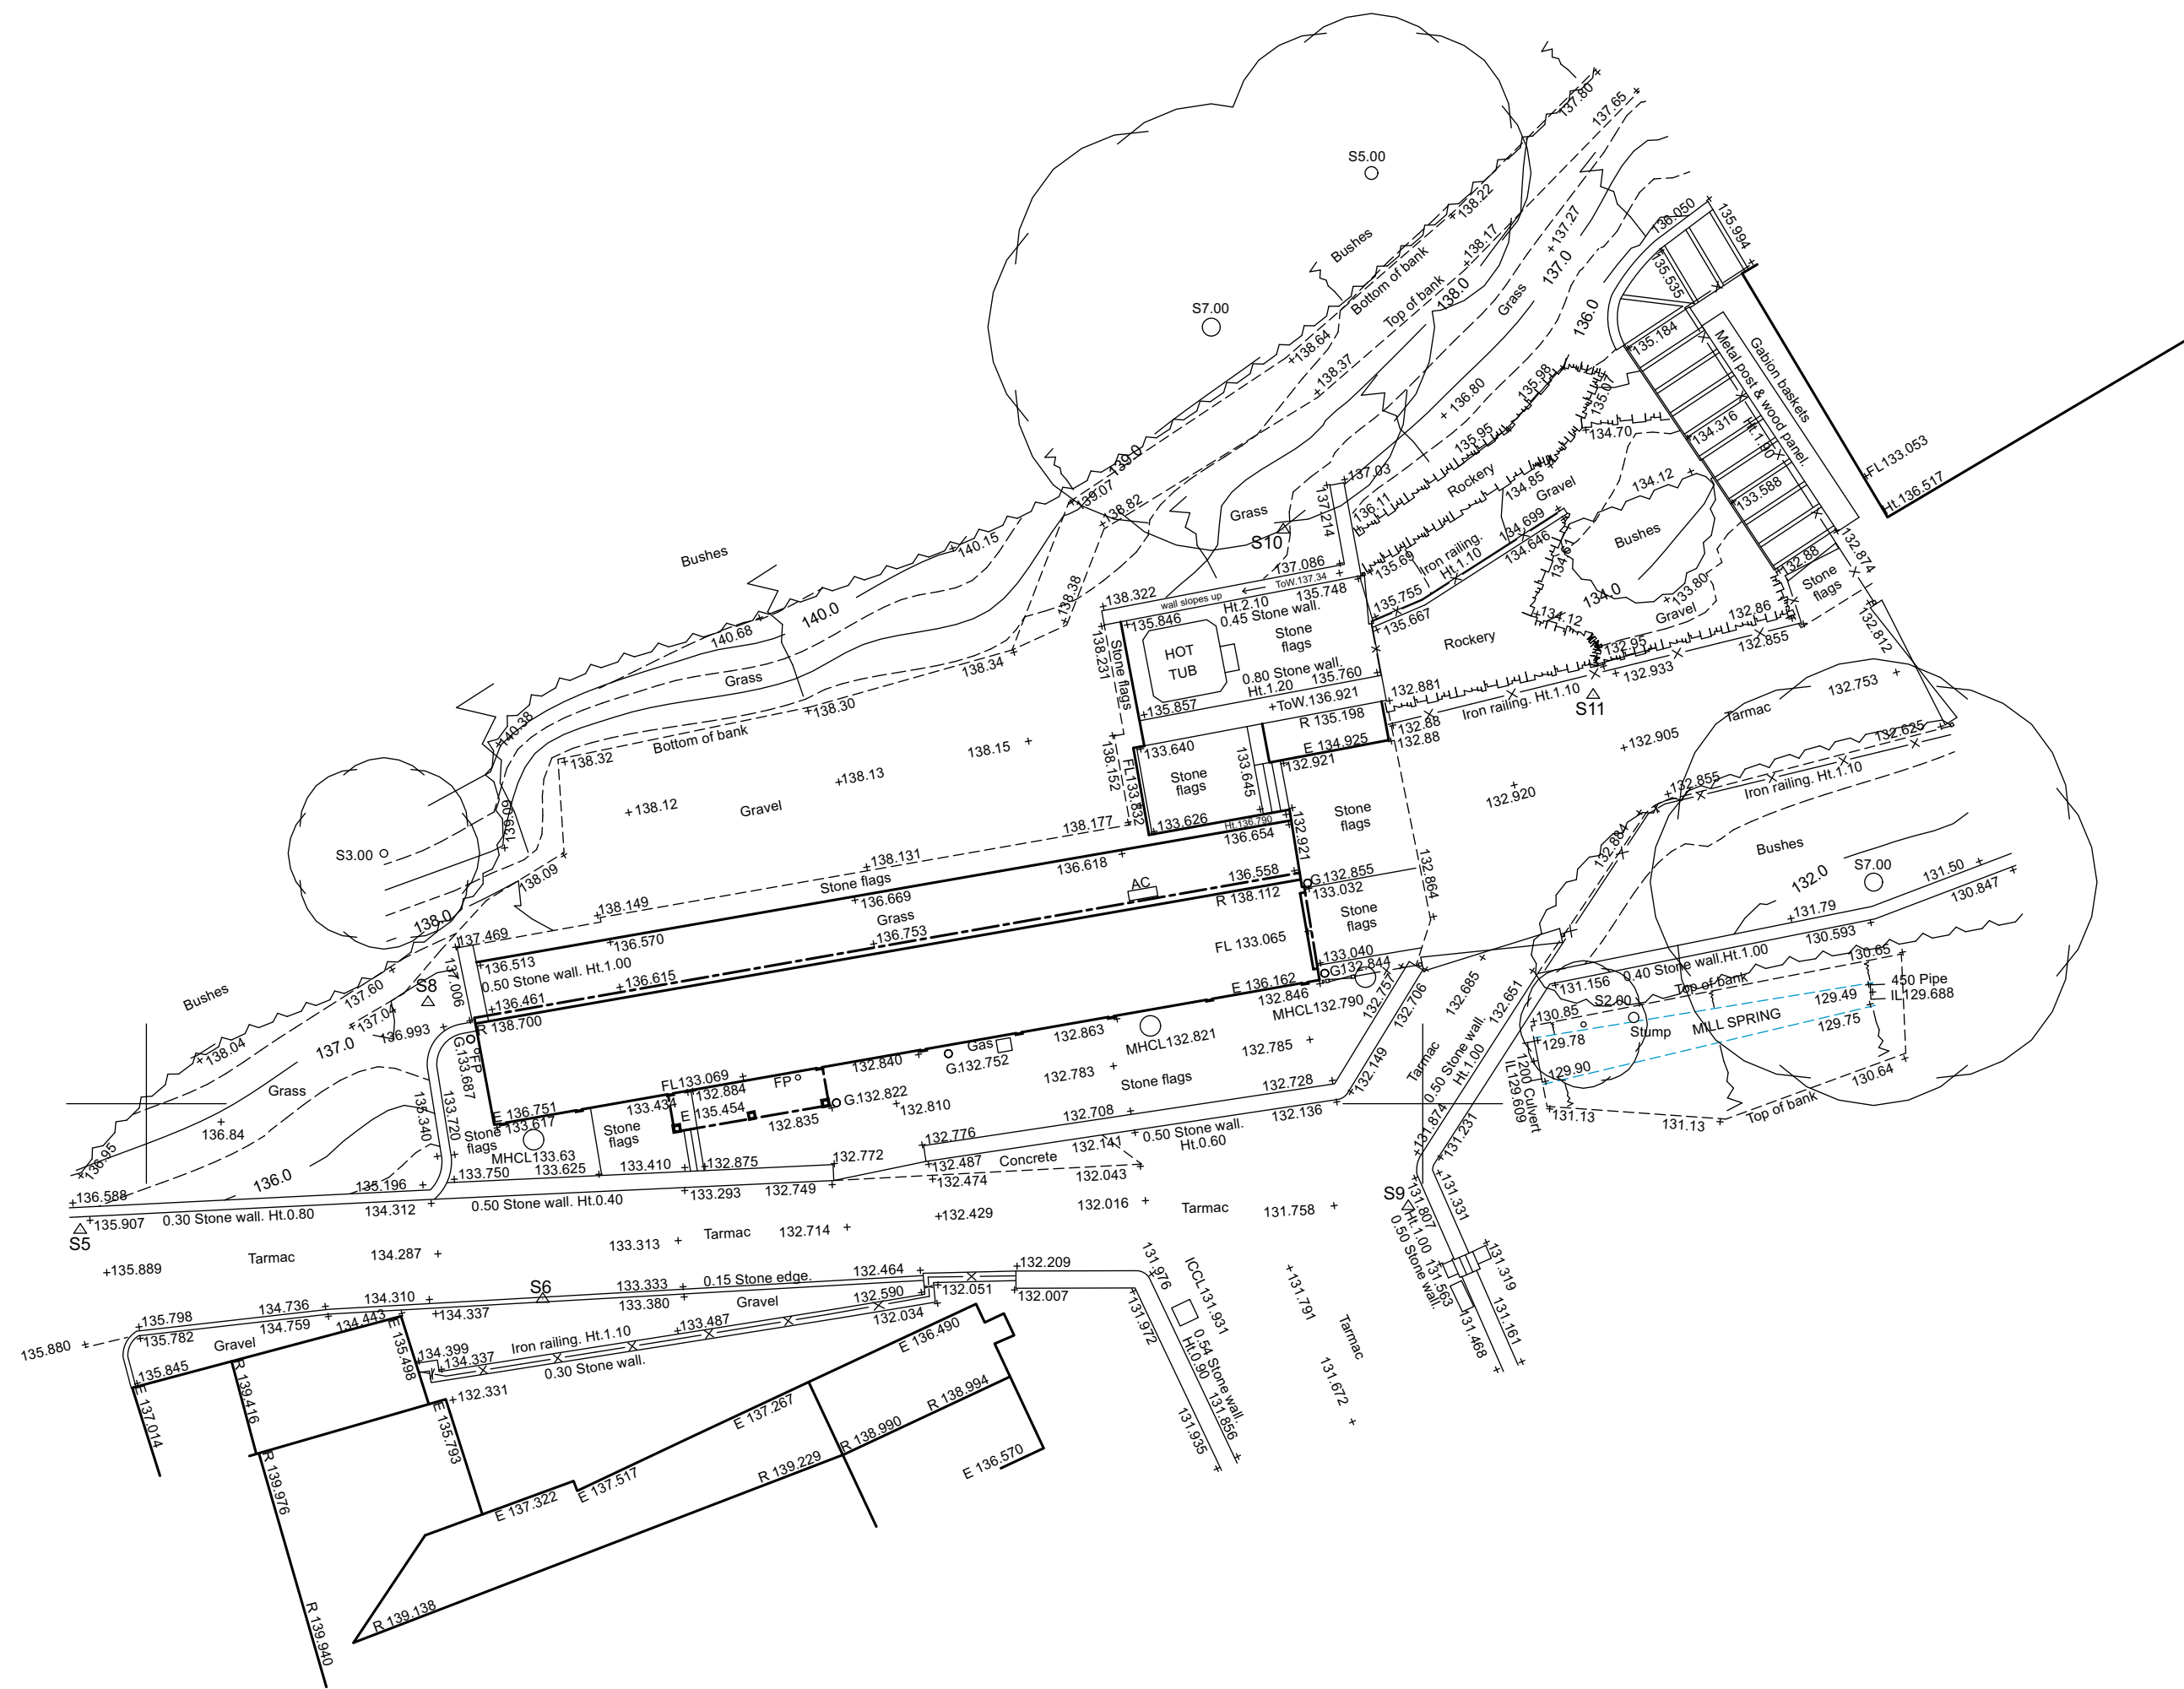

406280N

SURVEY STATIONS			
Station	Easting	Northing	Level
S5	424917.926	406276.040	136.011
S6	424932.421	406273.876	133.955
S8	424928.826	406283.176	137.002
S9	424959.548	406276.782	131.728
S10	424955.627	406297.987	137.683
S11	424965.341	406292.808	132.934

406240N

424900E

424900E

This drawing has been prepared specifically for the purpose of obtaining Planning Permission and/or Building Regulation Approval. Its suitability for other purposes, without supplementary details and specifications cannot be guaranteed. The Permissions and/or Approvals are beyond the Architects control and no guarantee that such will be granted is given or to be inferred by reason of the preparation of this drawing. Only figured dimensions are to be used. All dimensions to be checked on site. This drawing together with the design is the property and copyright of the Architect and must not be reproduced without prior written permission.

P01	Drawing originated	20.05.26	JH	NG
rev.	description	date	drawn	approved



project Proposed extension and alterations
at
The Silvermine, Mill farm
Gunthwaite, Penistone
Sheffield, S36 7GE
for
Katie Nicholson & Philip Brown

title Site plan - as existing
number 25106D-04-P01
scale 1:100
size A1

ARCHITECTURE
AND DESIGN

The Old Police Station 16 Bridge Lane Holmfirth HD9 7AN
T: 01484 685411 E: hello@adp-architects.com
W: www.adp-architects.com

RIBA
Chartered Practice