




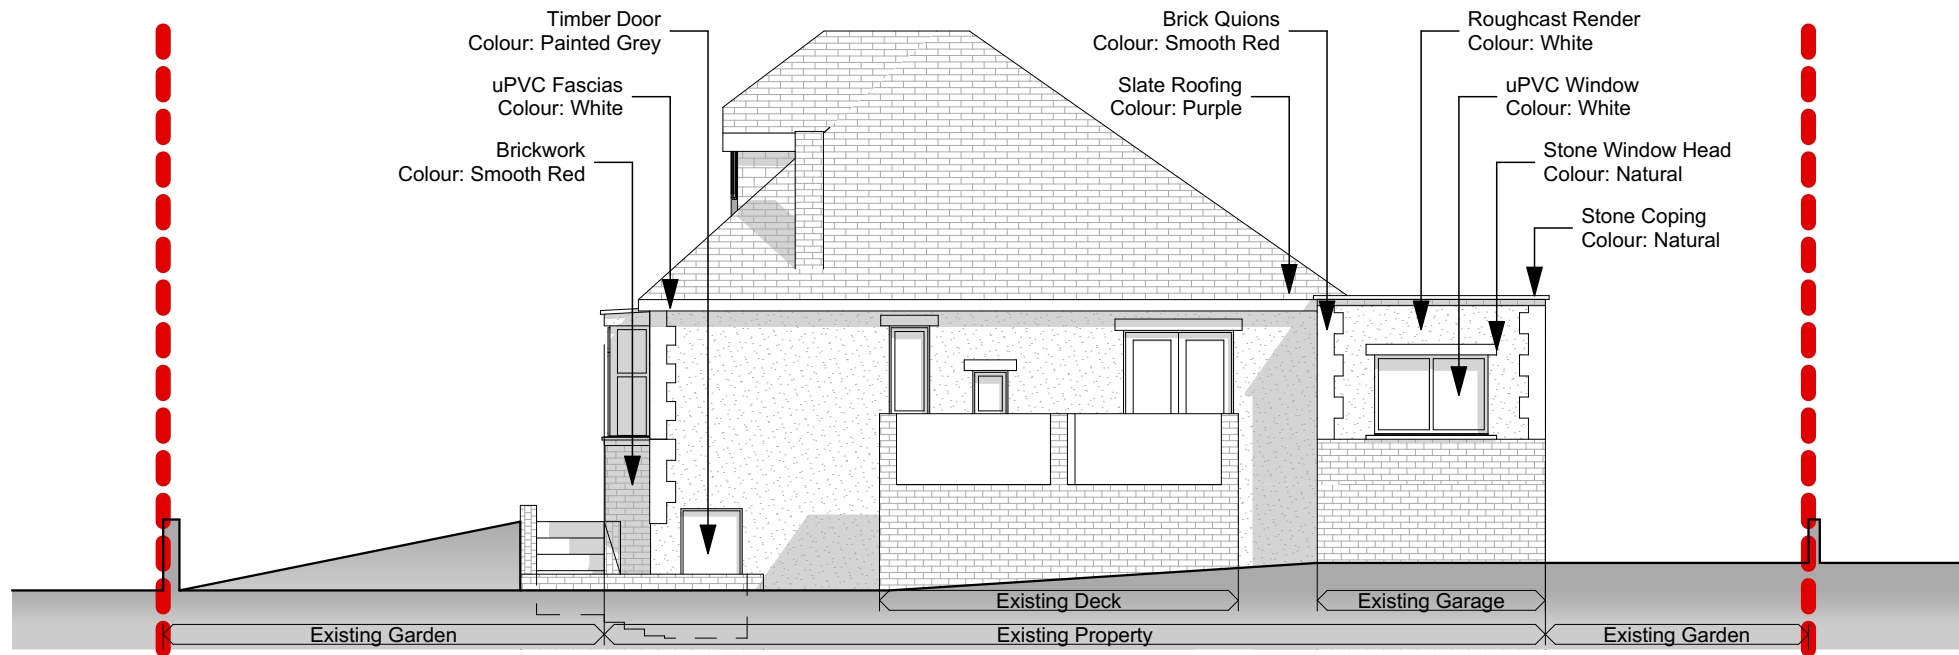


Existing North Elevation

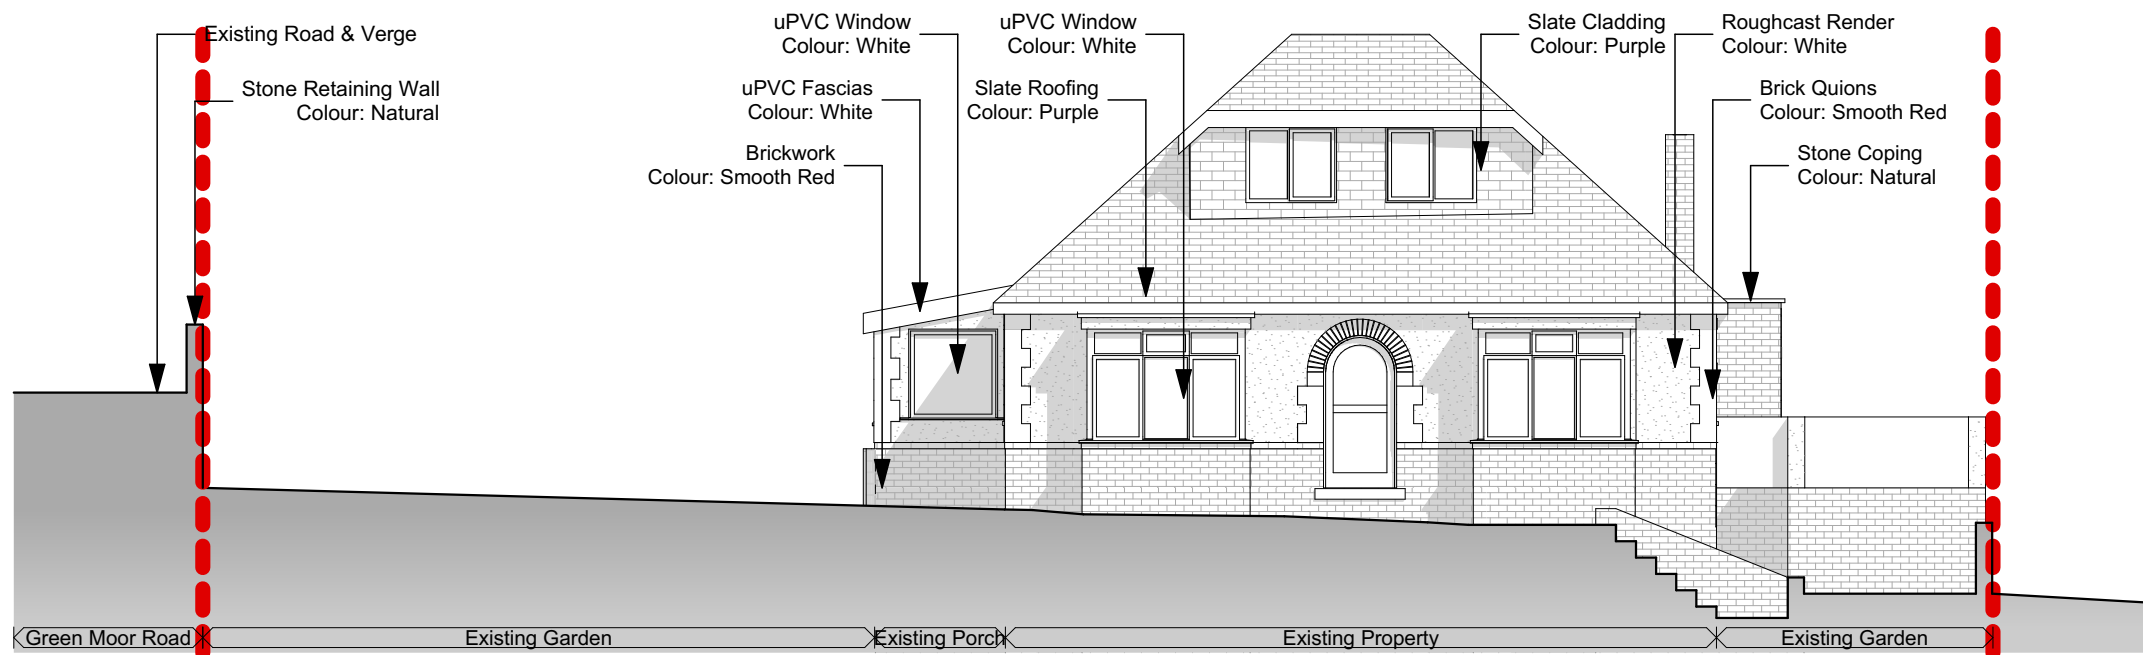


Existing East Elevation

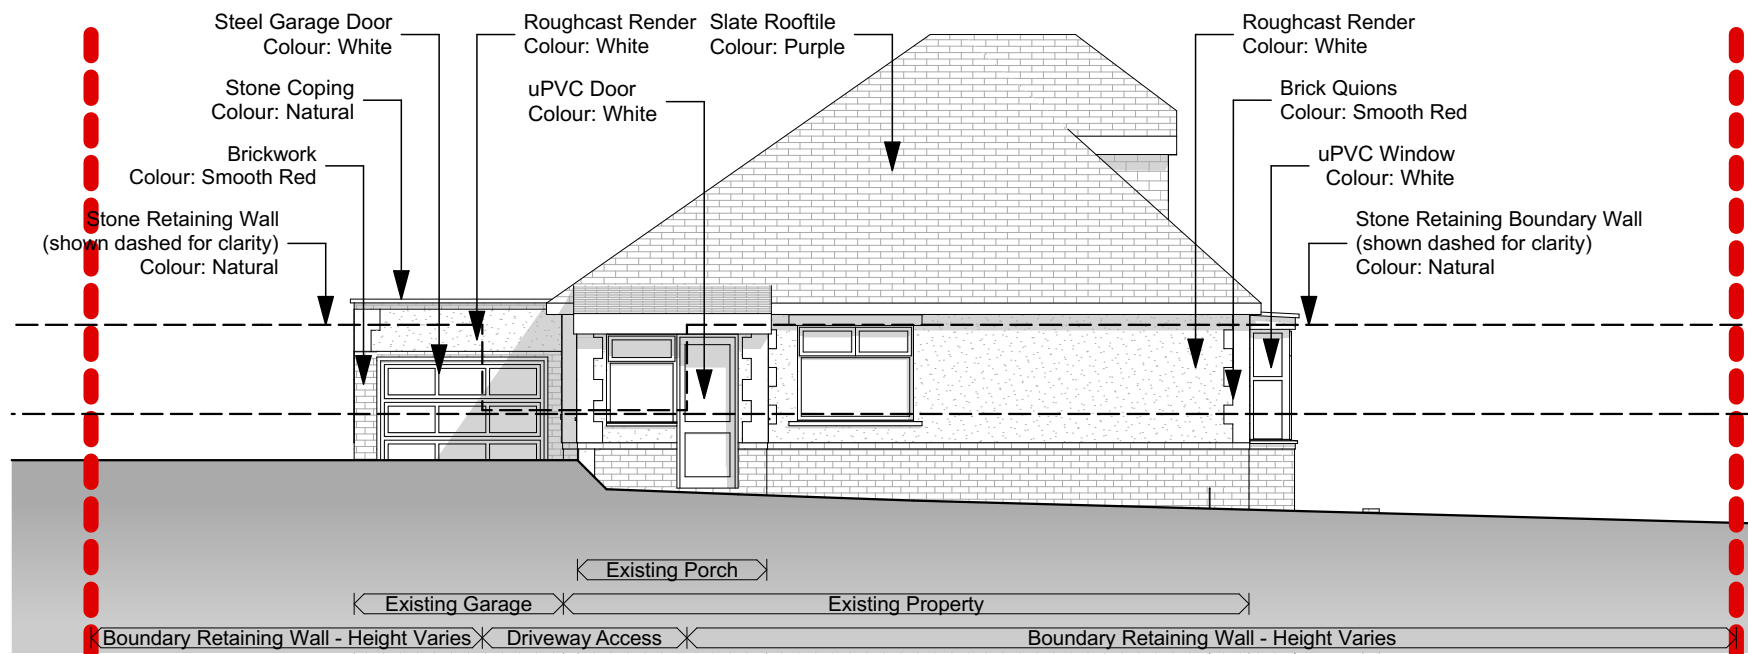

Existing South Elevation

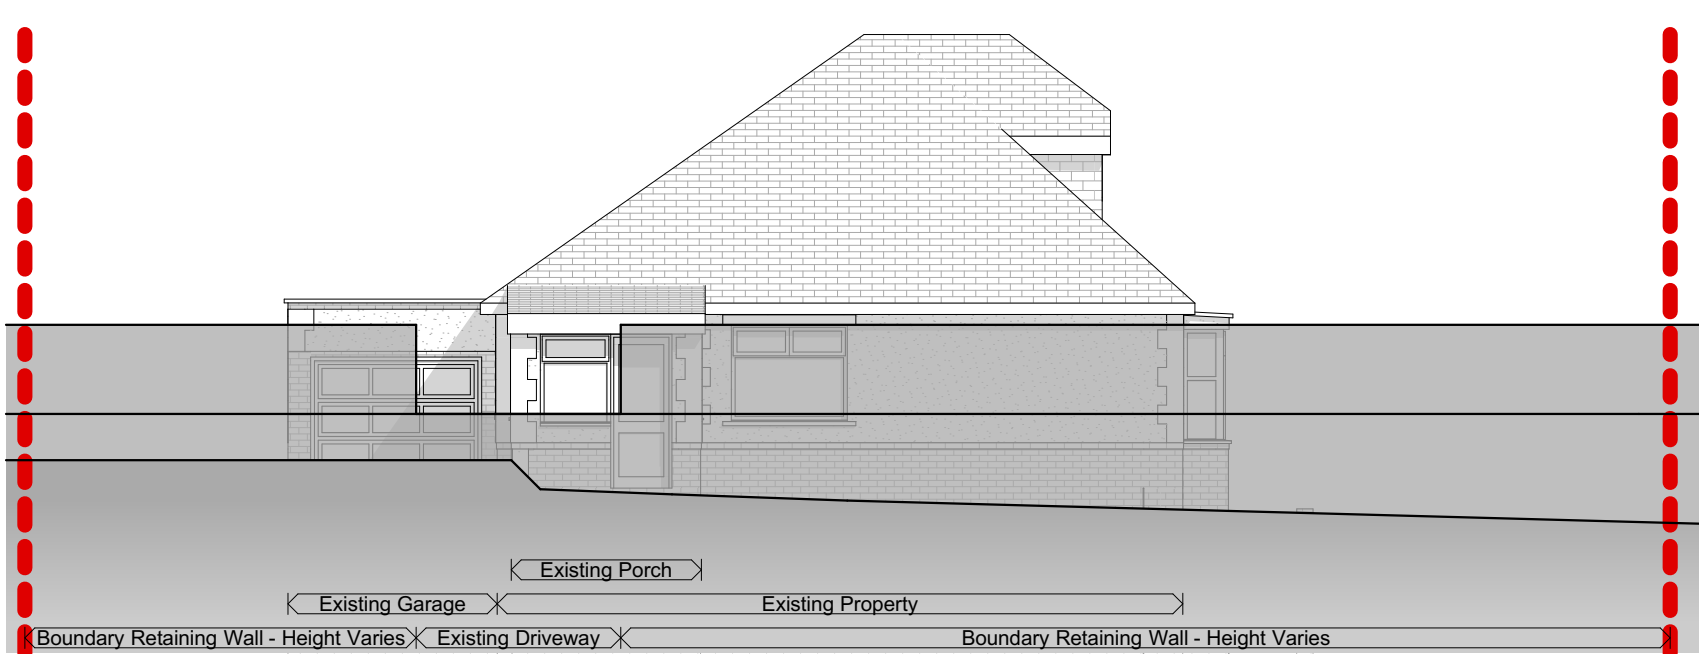

Existing South Elevation (As viewed from Green Moor Road)

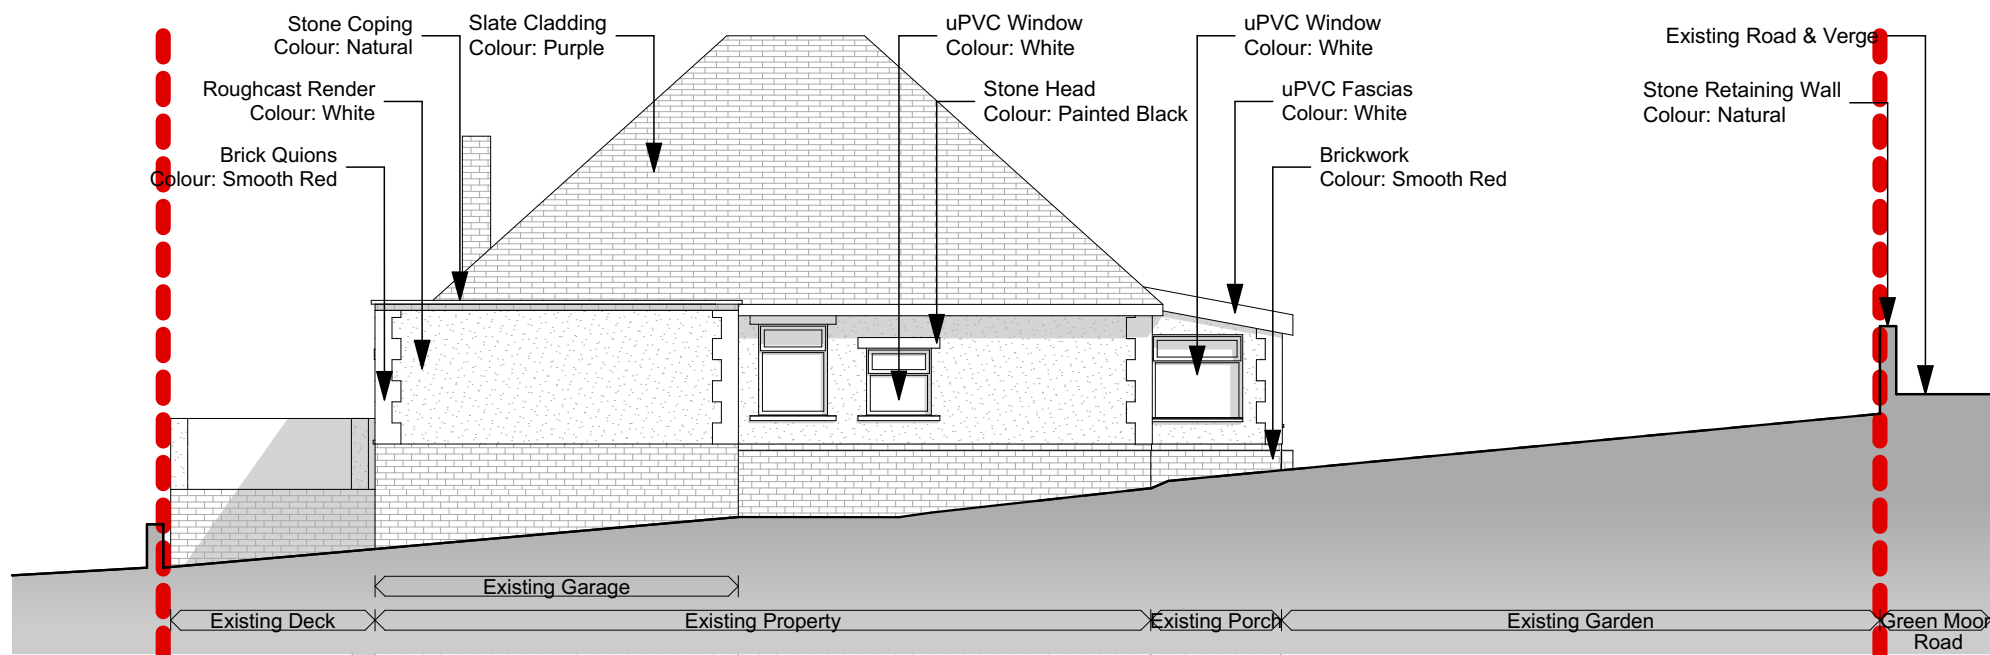

Existing West Elevation

NOTE
Drawing use for status issued for only. Feasibility & Planning drawings are not intended for construction or manufacture. J Mahoney Architects Ltd cannot accept any responsibility for issues arising due to this.

All dimensions to be checked on site and any discrepancies to be notified prior to the commencement of work.

Do not scale from this drawing. If in doubt ask

© J Mahoney Architects



B	Planning issue. Materials and notes added.	05.08.22	JFM
A	Initial issue	27.06.22	JFM
Rev	Revision Notes	Date	Initial

status
PLANNING

J Mahoney Architects
Design & Planning

J Mahoney Architects,
25 Millstones, Oxspring
Sheffield, S36 8WZ

Tel: 07577572695
Email: Jmahoneyarchitects@gmail.com

client
Ms Holly Davis & Mr Richard Dawidek

job title
Fairview, Well Hill Road
Greenmoor
Sheffield
S35 7DQ

drg title
Existing Elevations

date
June 2022

drawn
JFM

scale
1:100

sheet
A2

drgw no & revision
HDE-JMA-ZZ-ZZ-DR-A-(10)102B