

NORTH




NEW SINGLE STOREY EXTENSION



BLOCK PLAN
SCALE 1:500

Location Plan

 

Address
7, PADDOCK GROVE, CUDWORTH, BARNSLEY, S72 8GF
Date
25/08/2026

Grid reference
439199, 409179




Scale: 1:1250 | Area: 4ha | Paper size: A4




Mapping contents © Crown copyright and database rights 2026 Ordnance Survey®
AC0000824534



SCALE 1:50

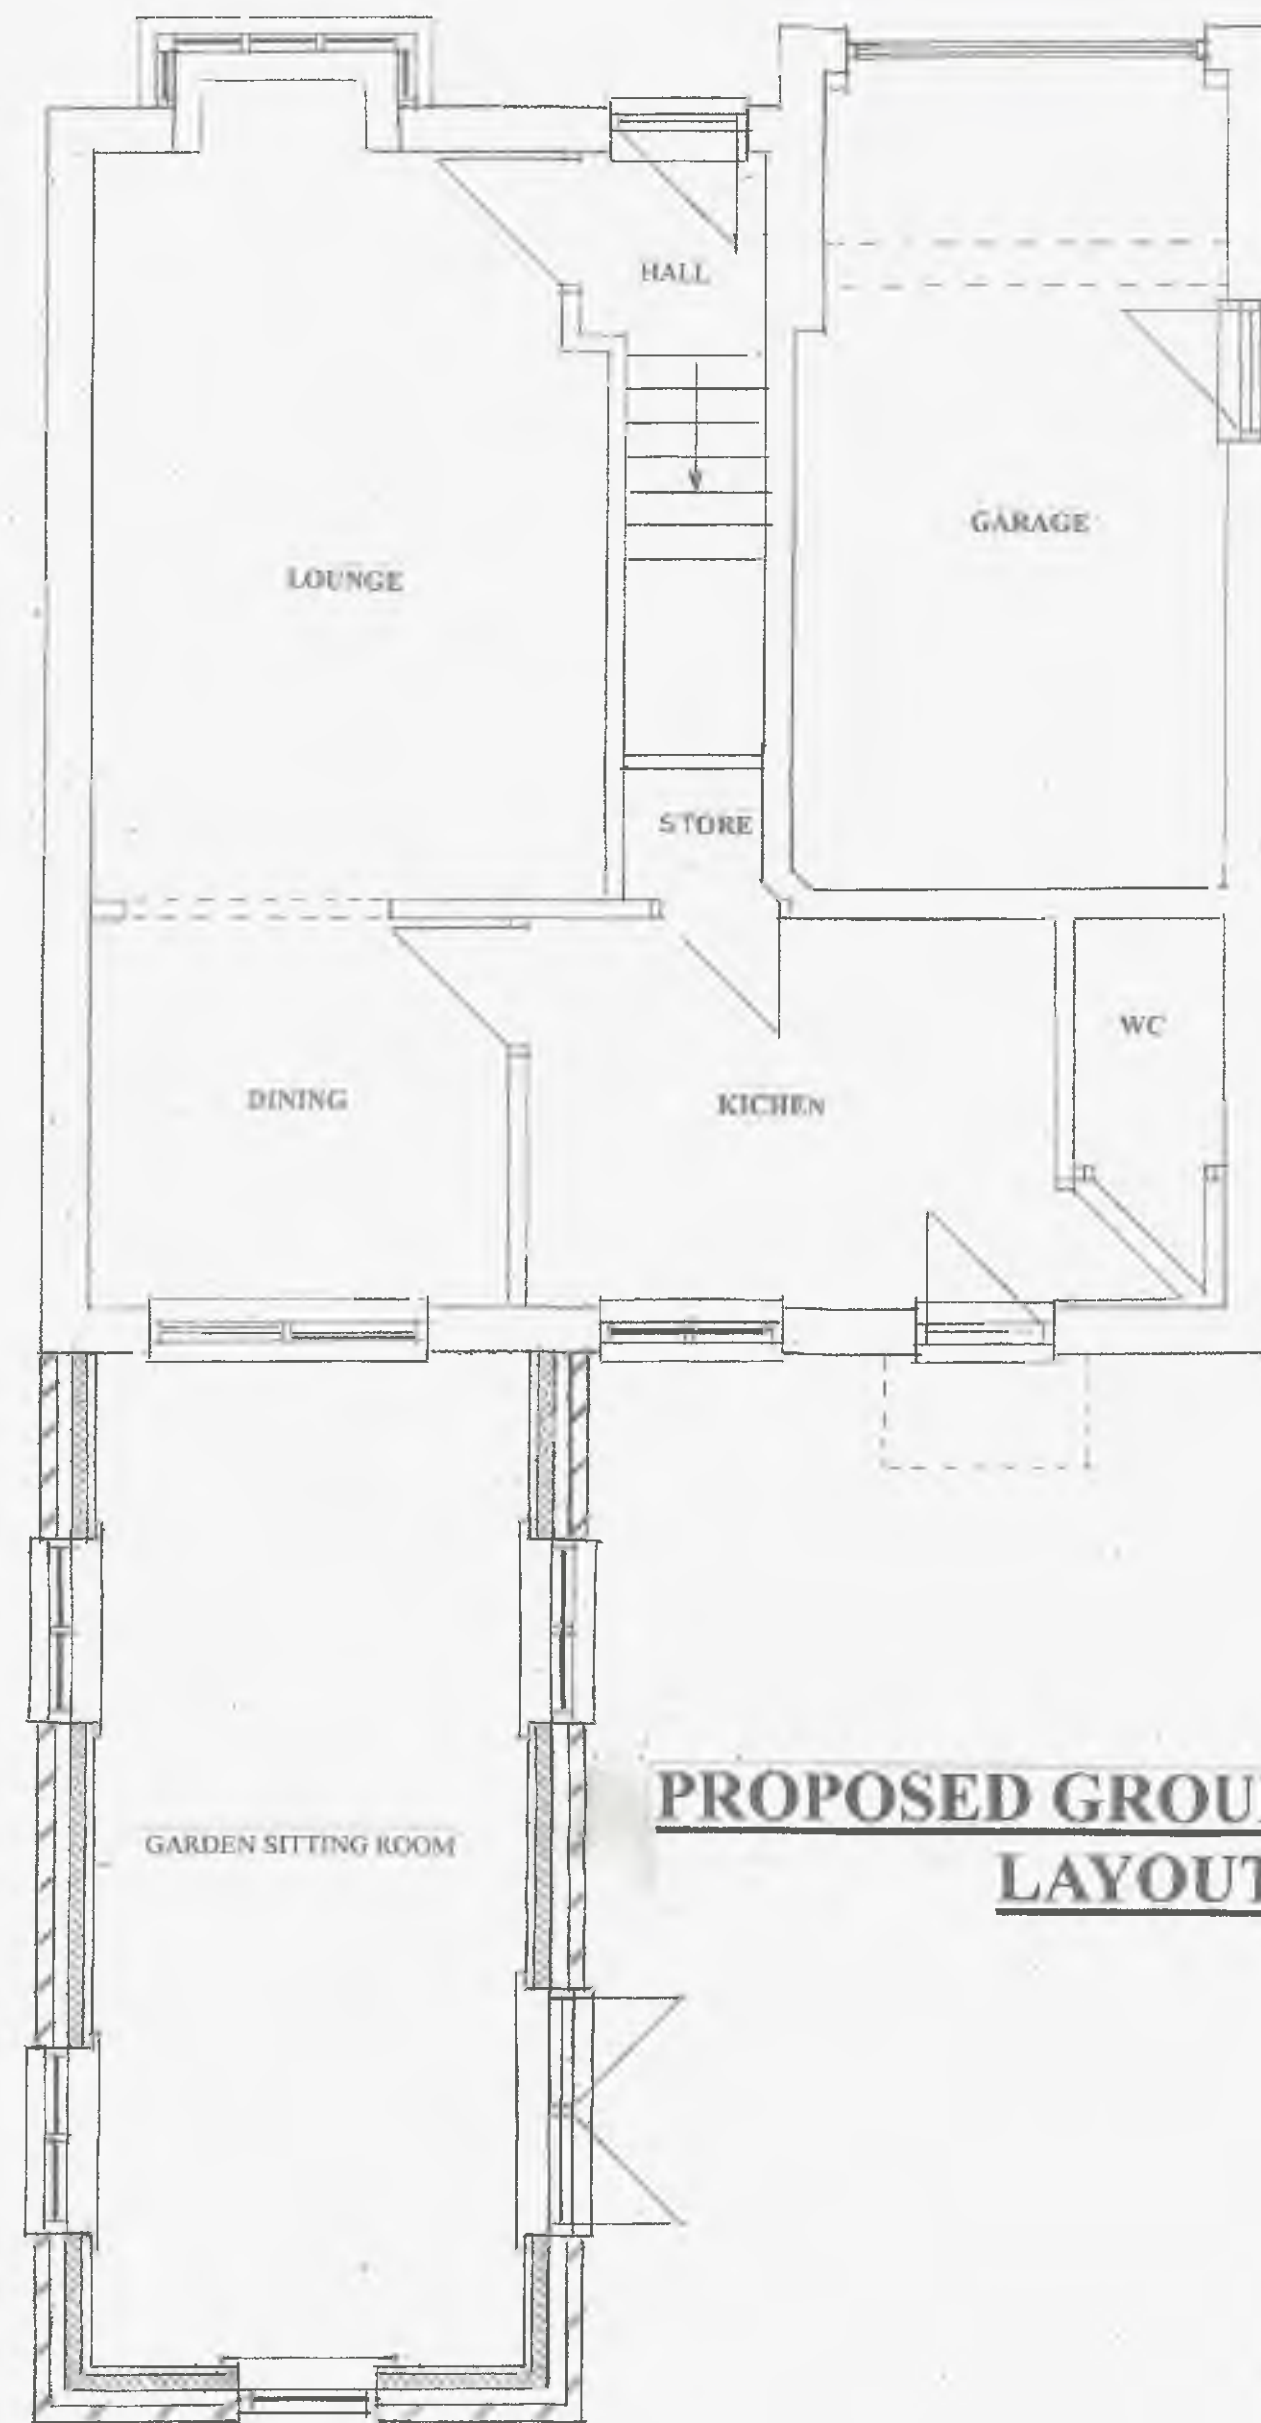


PROPOSED GROUND FLOOR LAYOUT

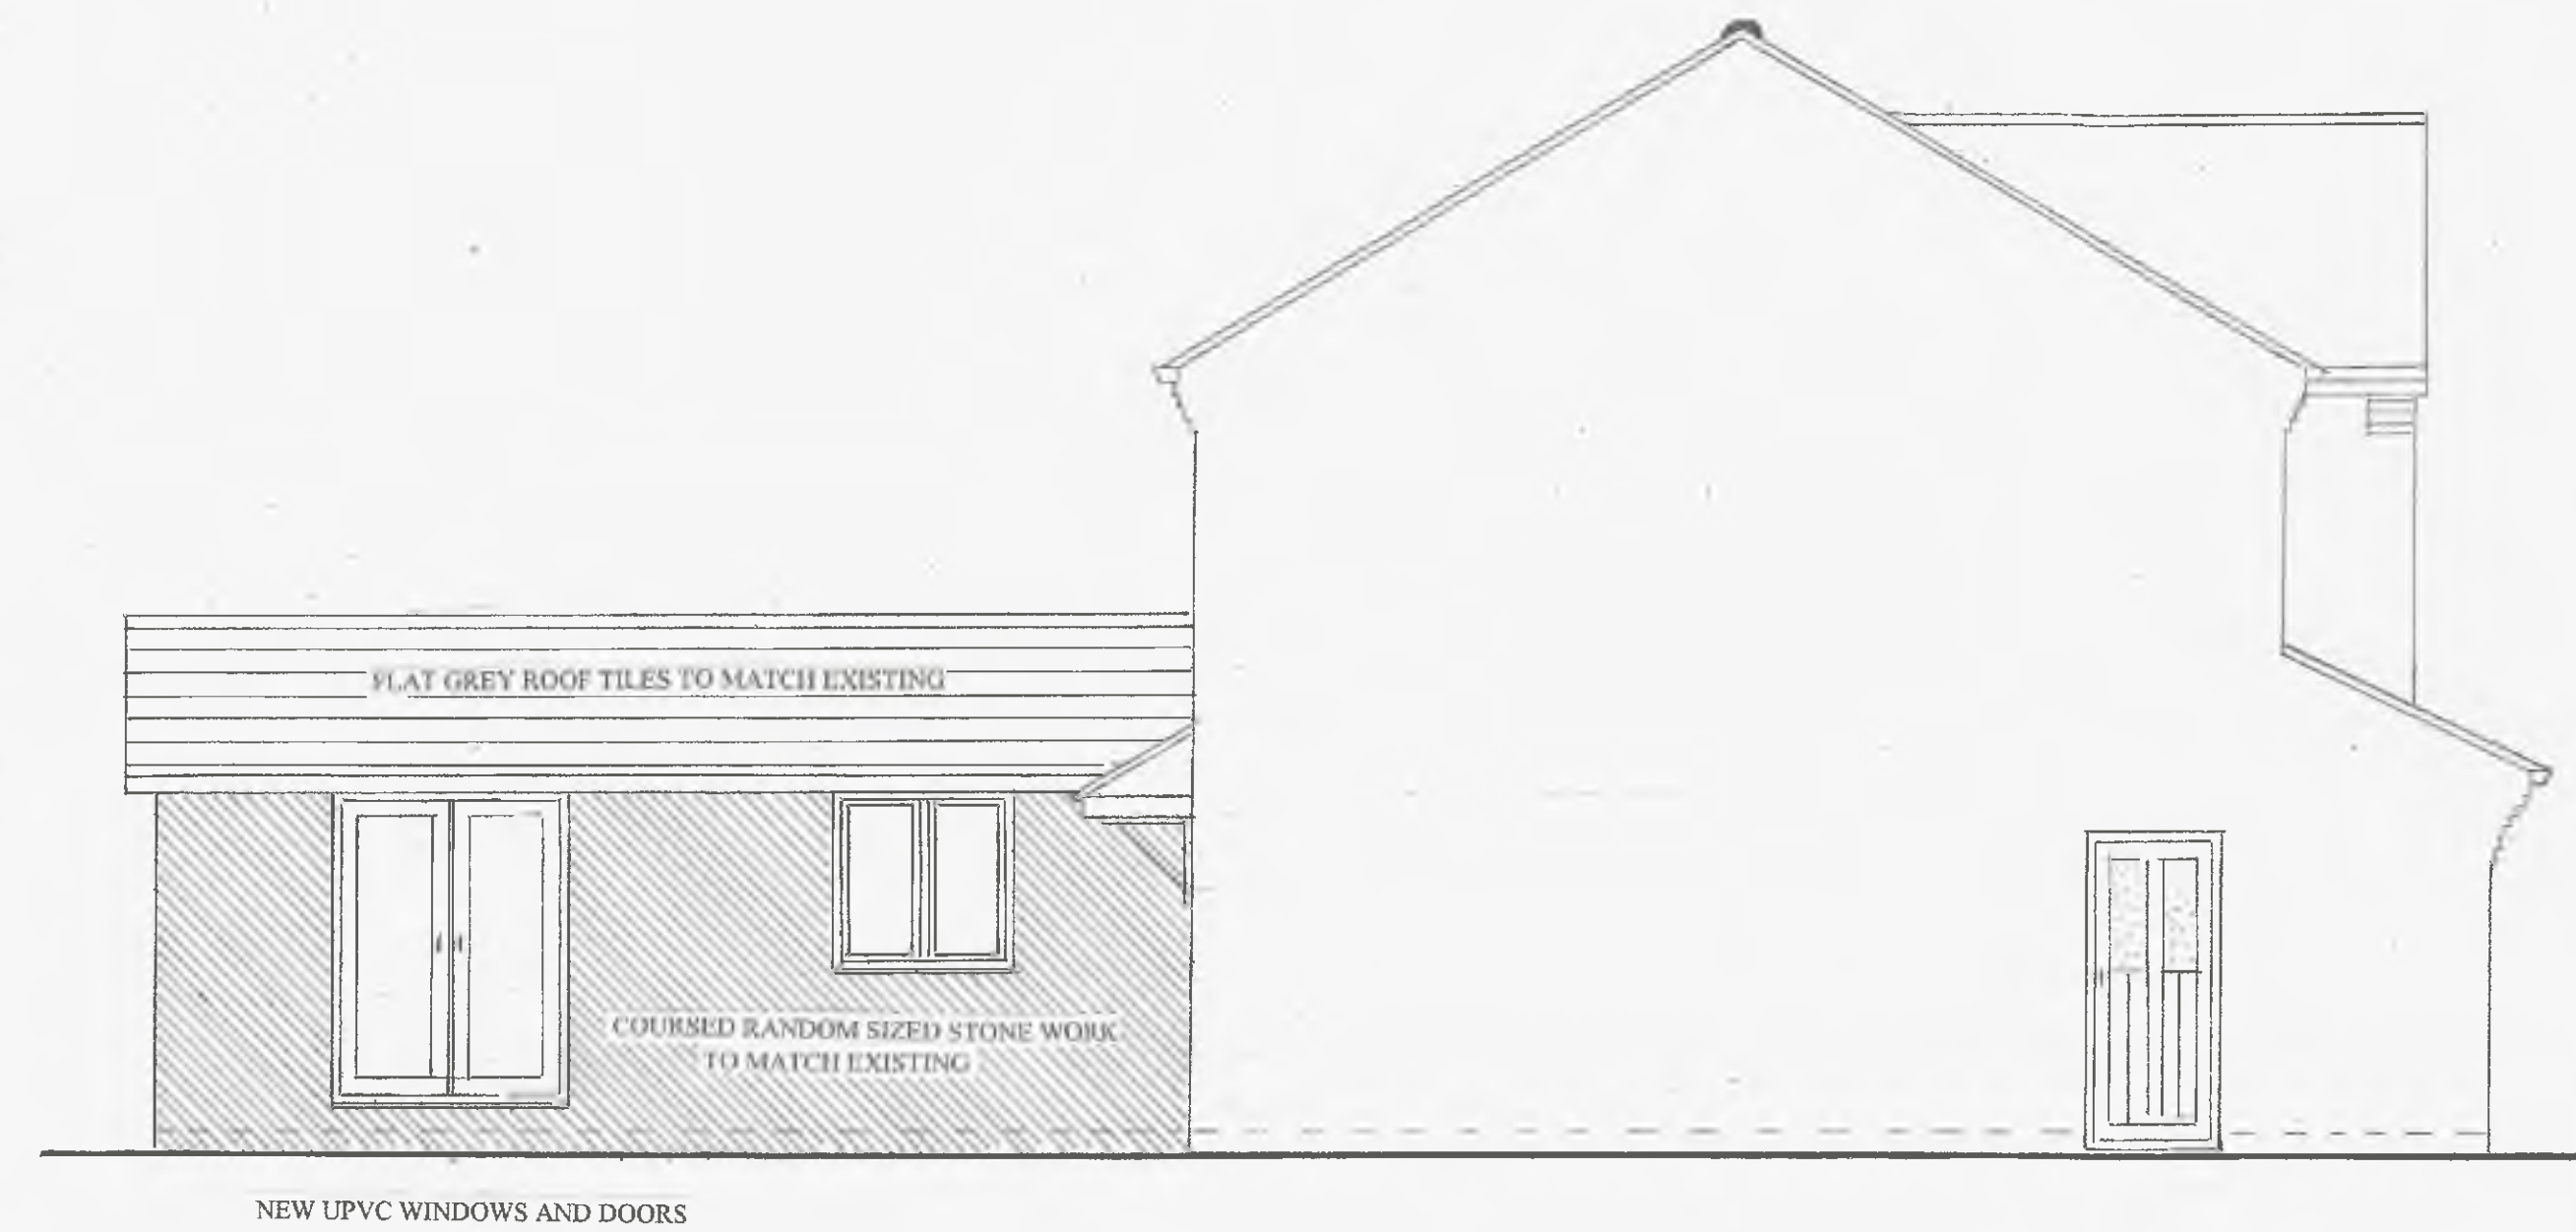

PROPOSED SIDE ELEVATION A

EXISTING FRONT ELEVATION UNAFFECTED

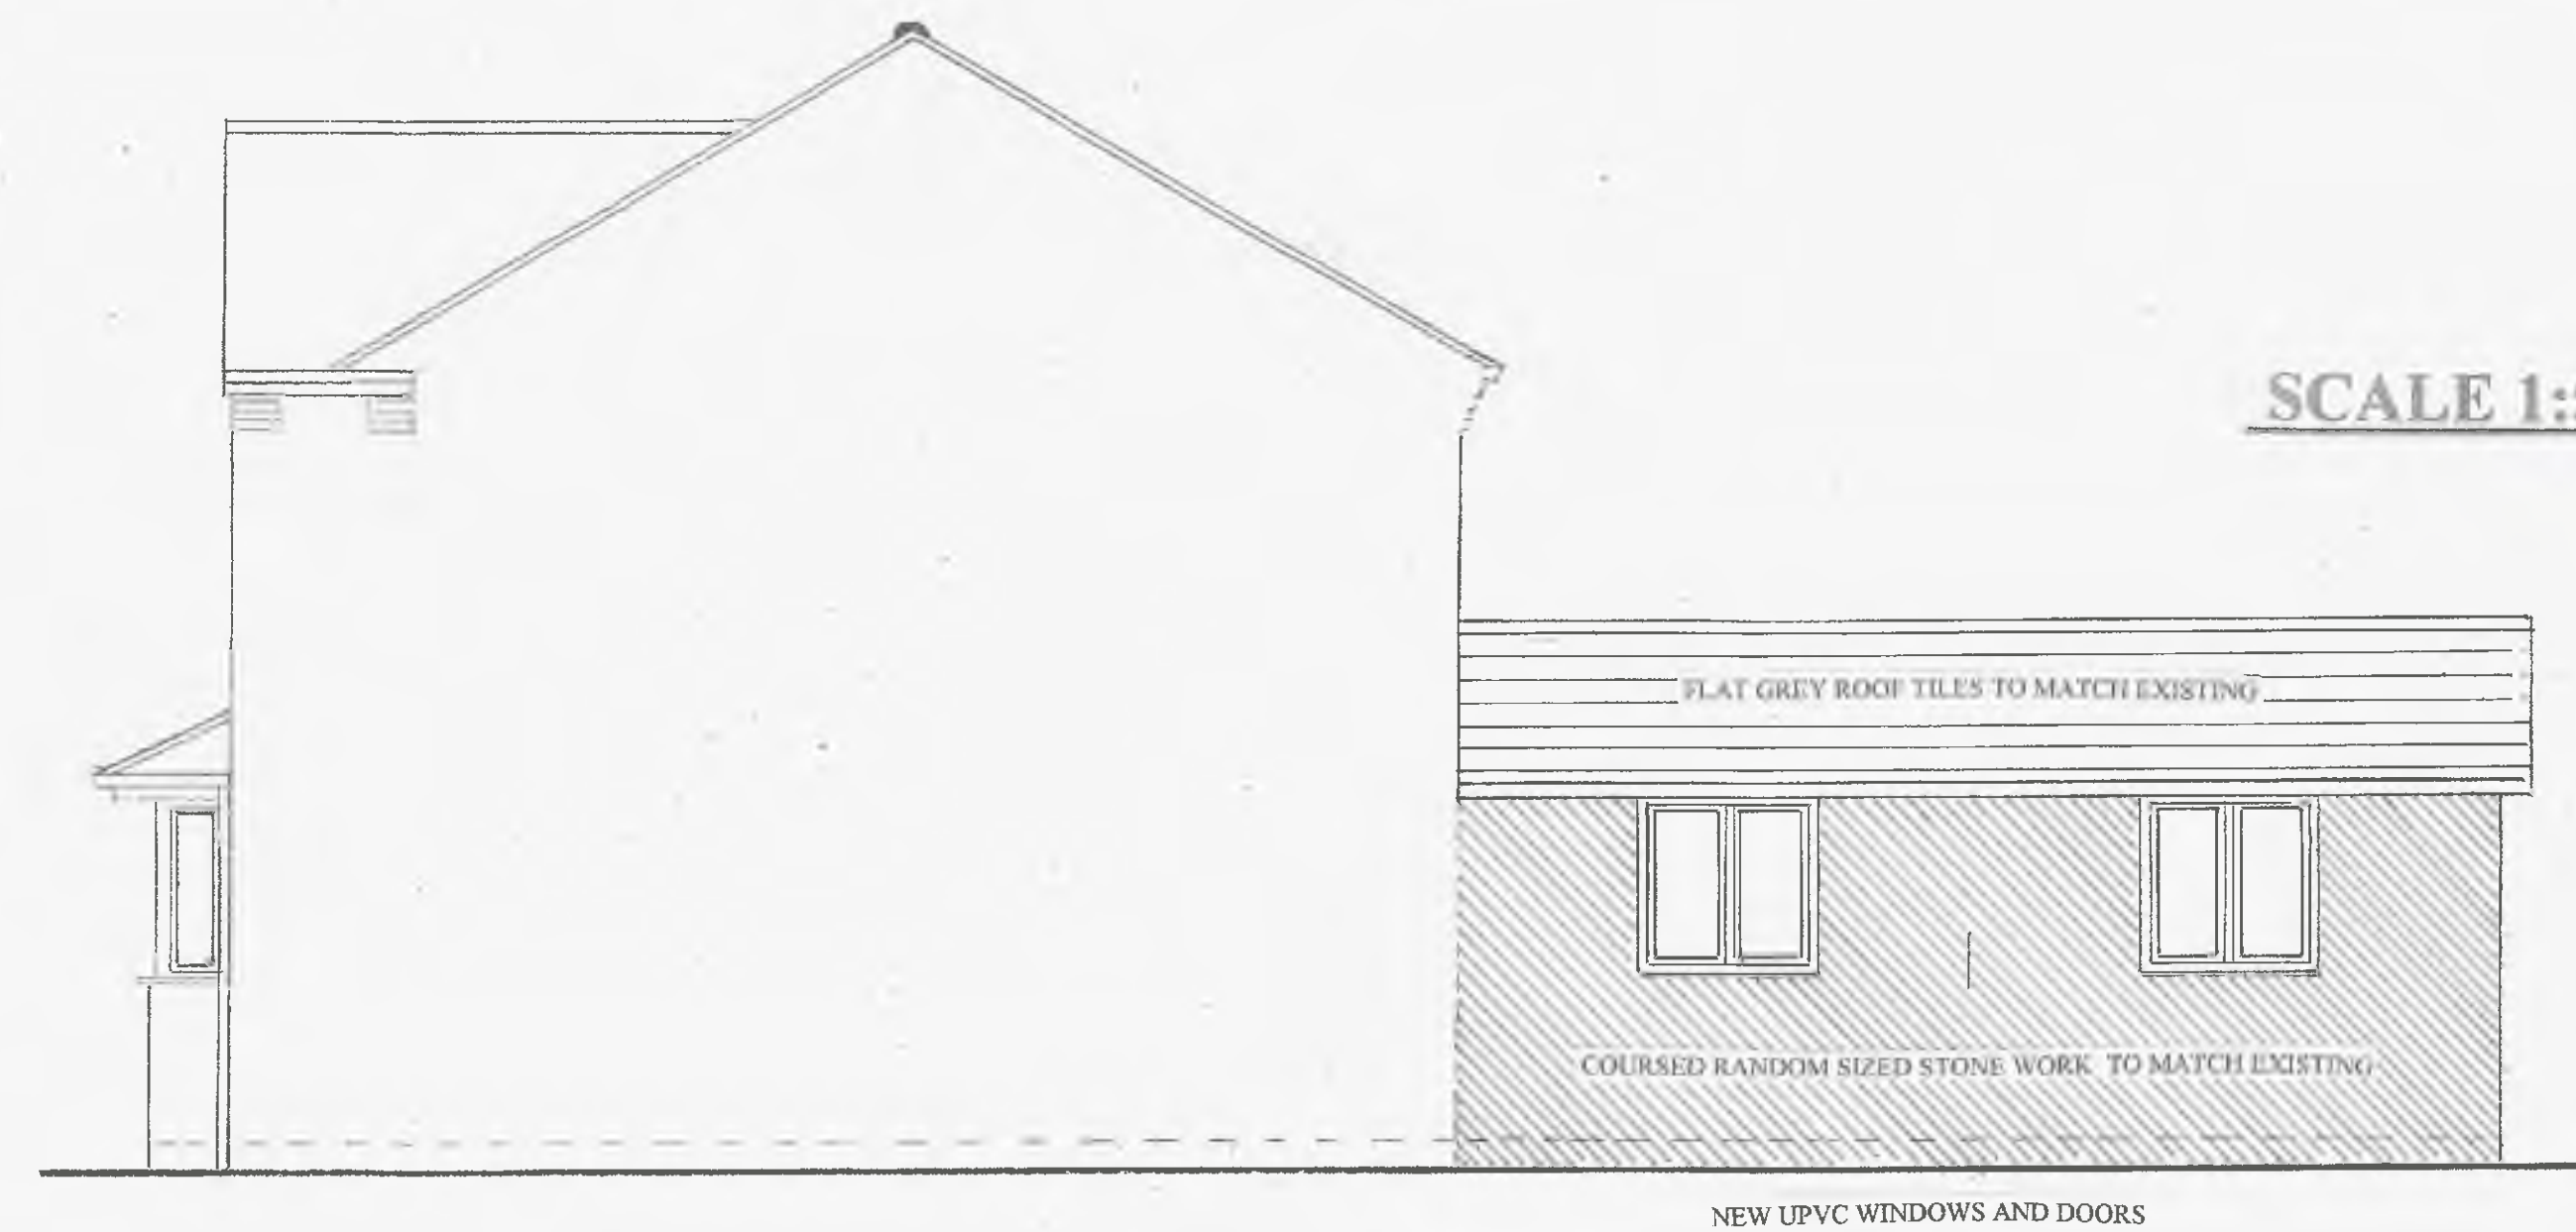

PROPOSED SIDE ELEVATION B


SCALE 1:50




PROPOSED REAR ELEVATION

SCALE 1:50

PROPOSED ROOF LAYOUT

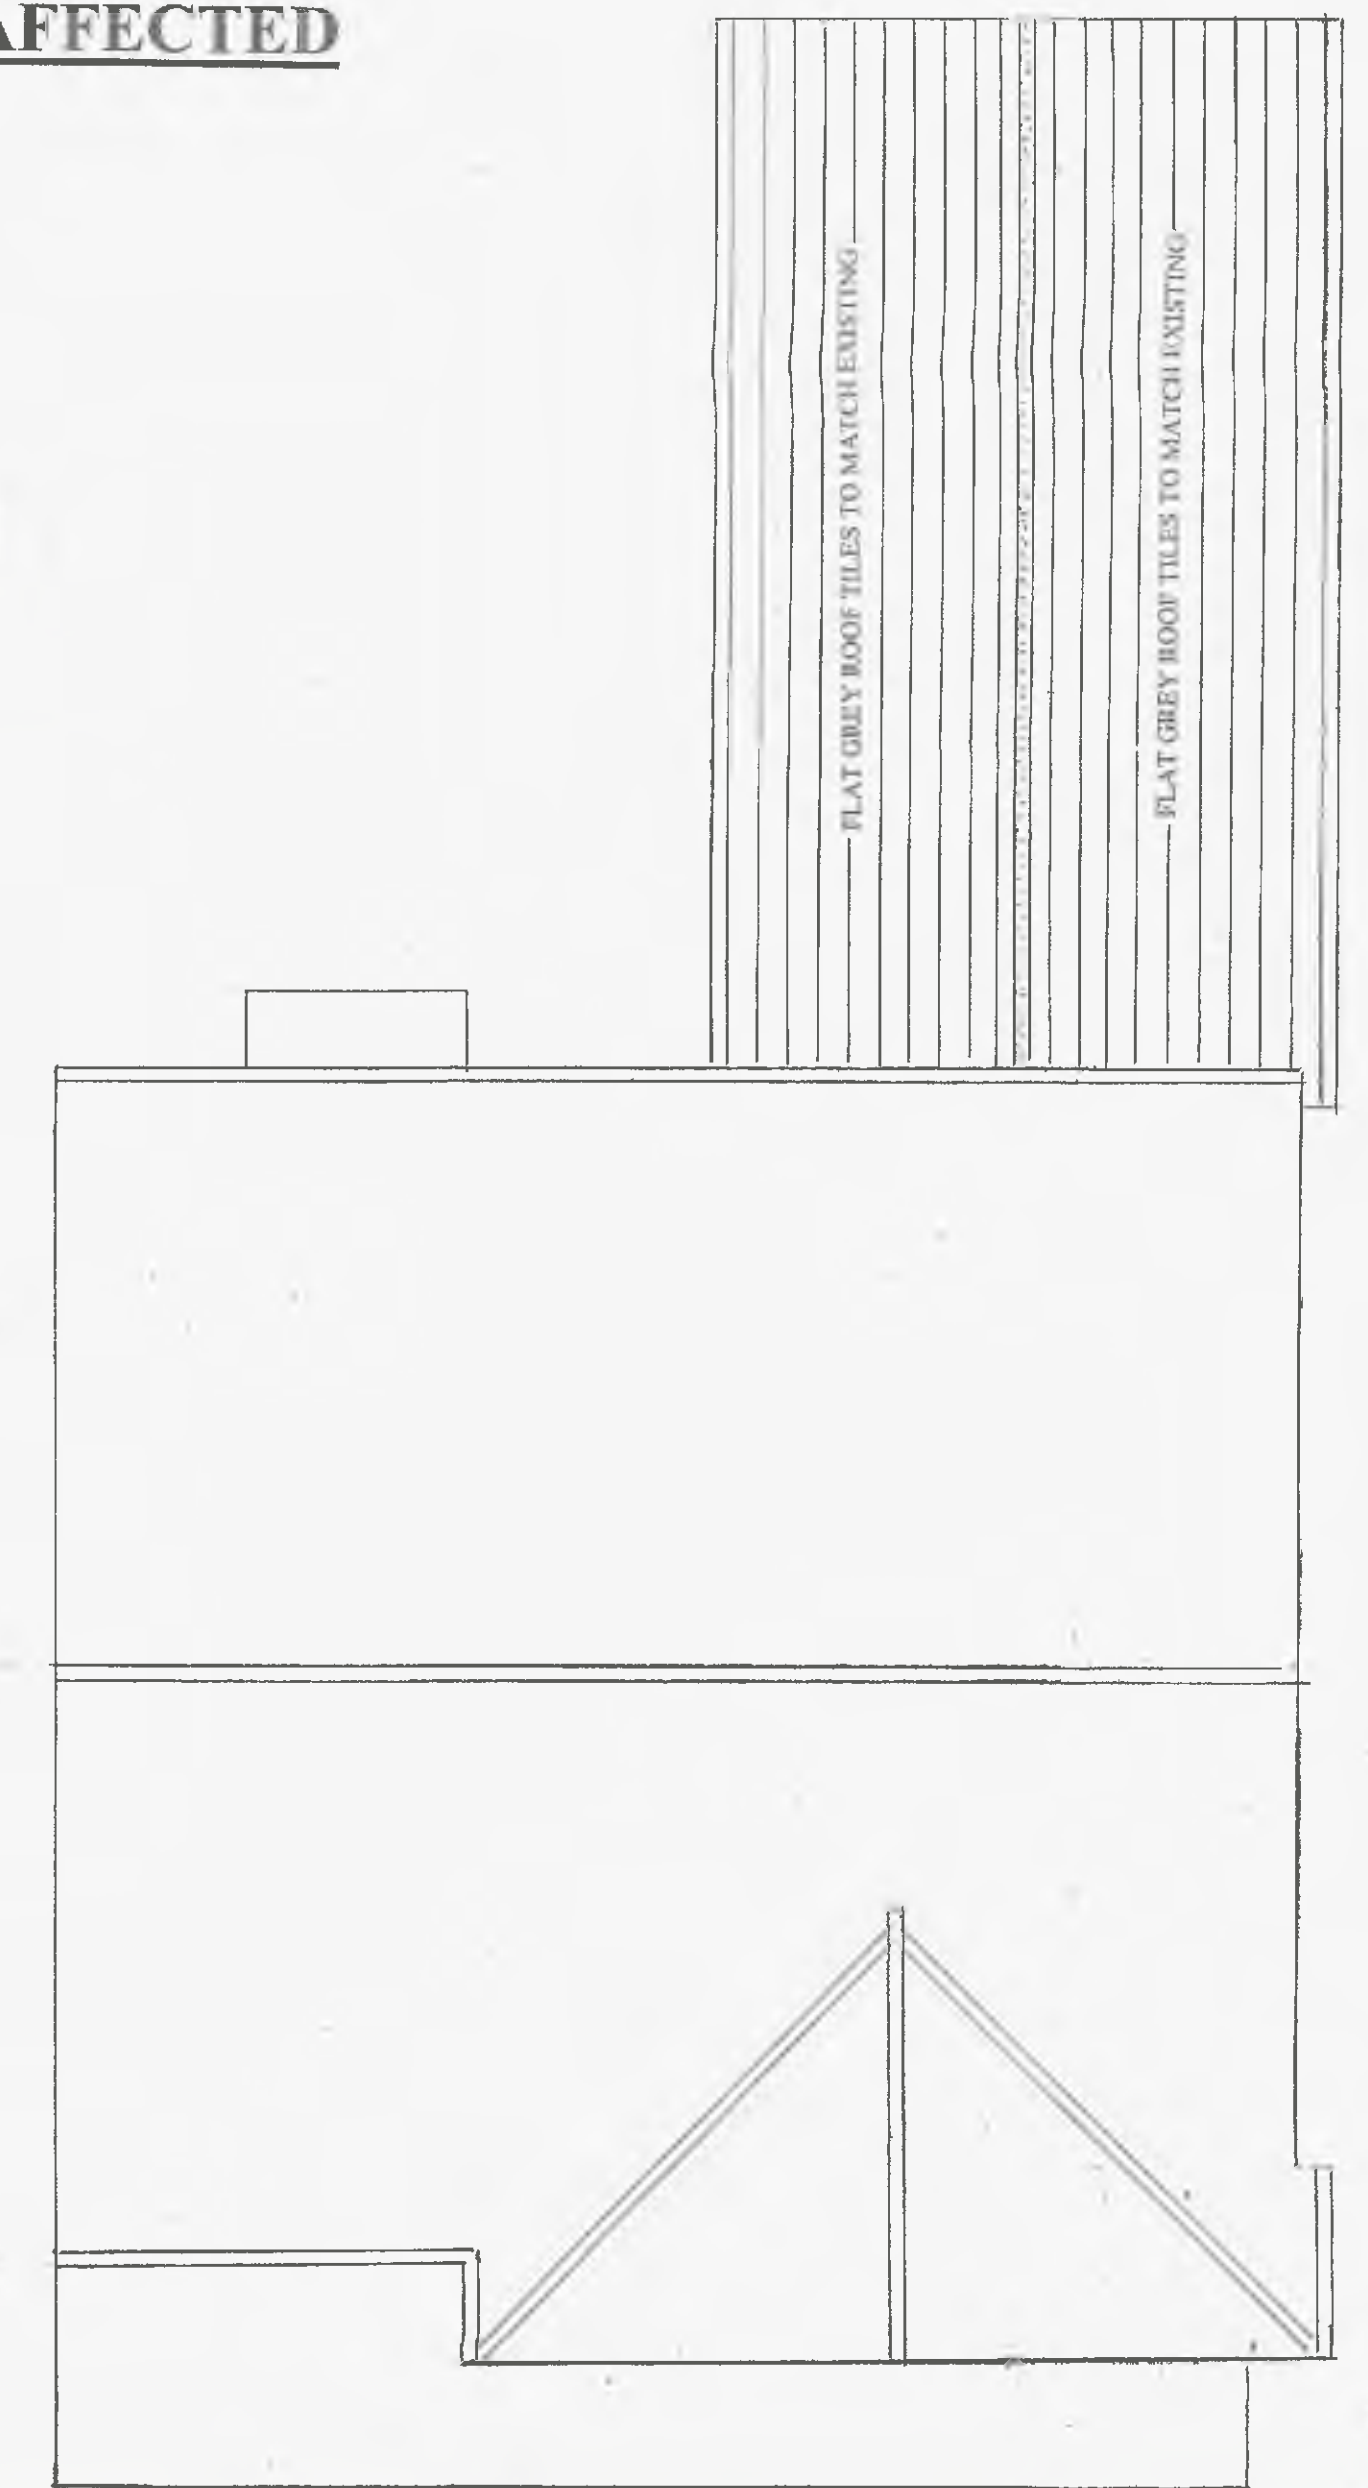

SCALE 1:50

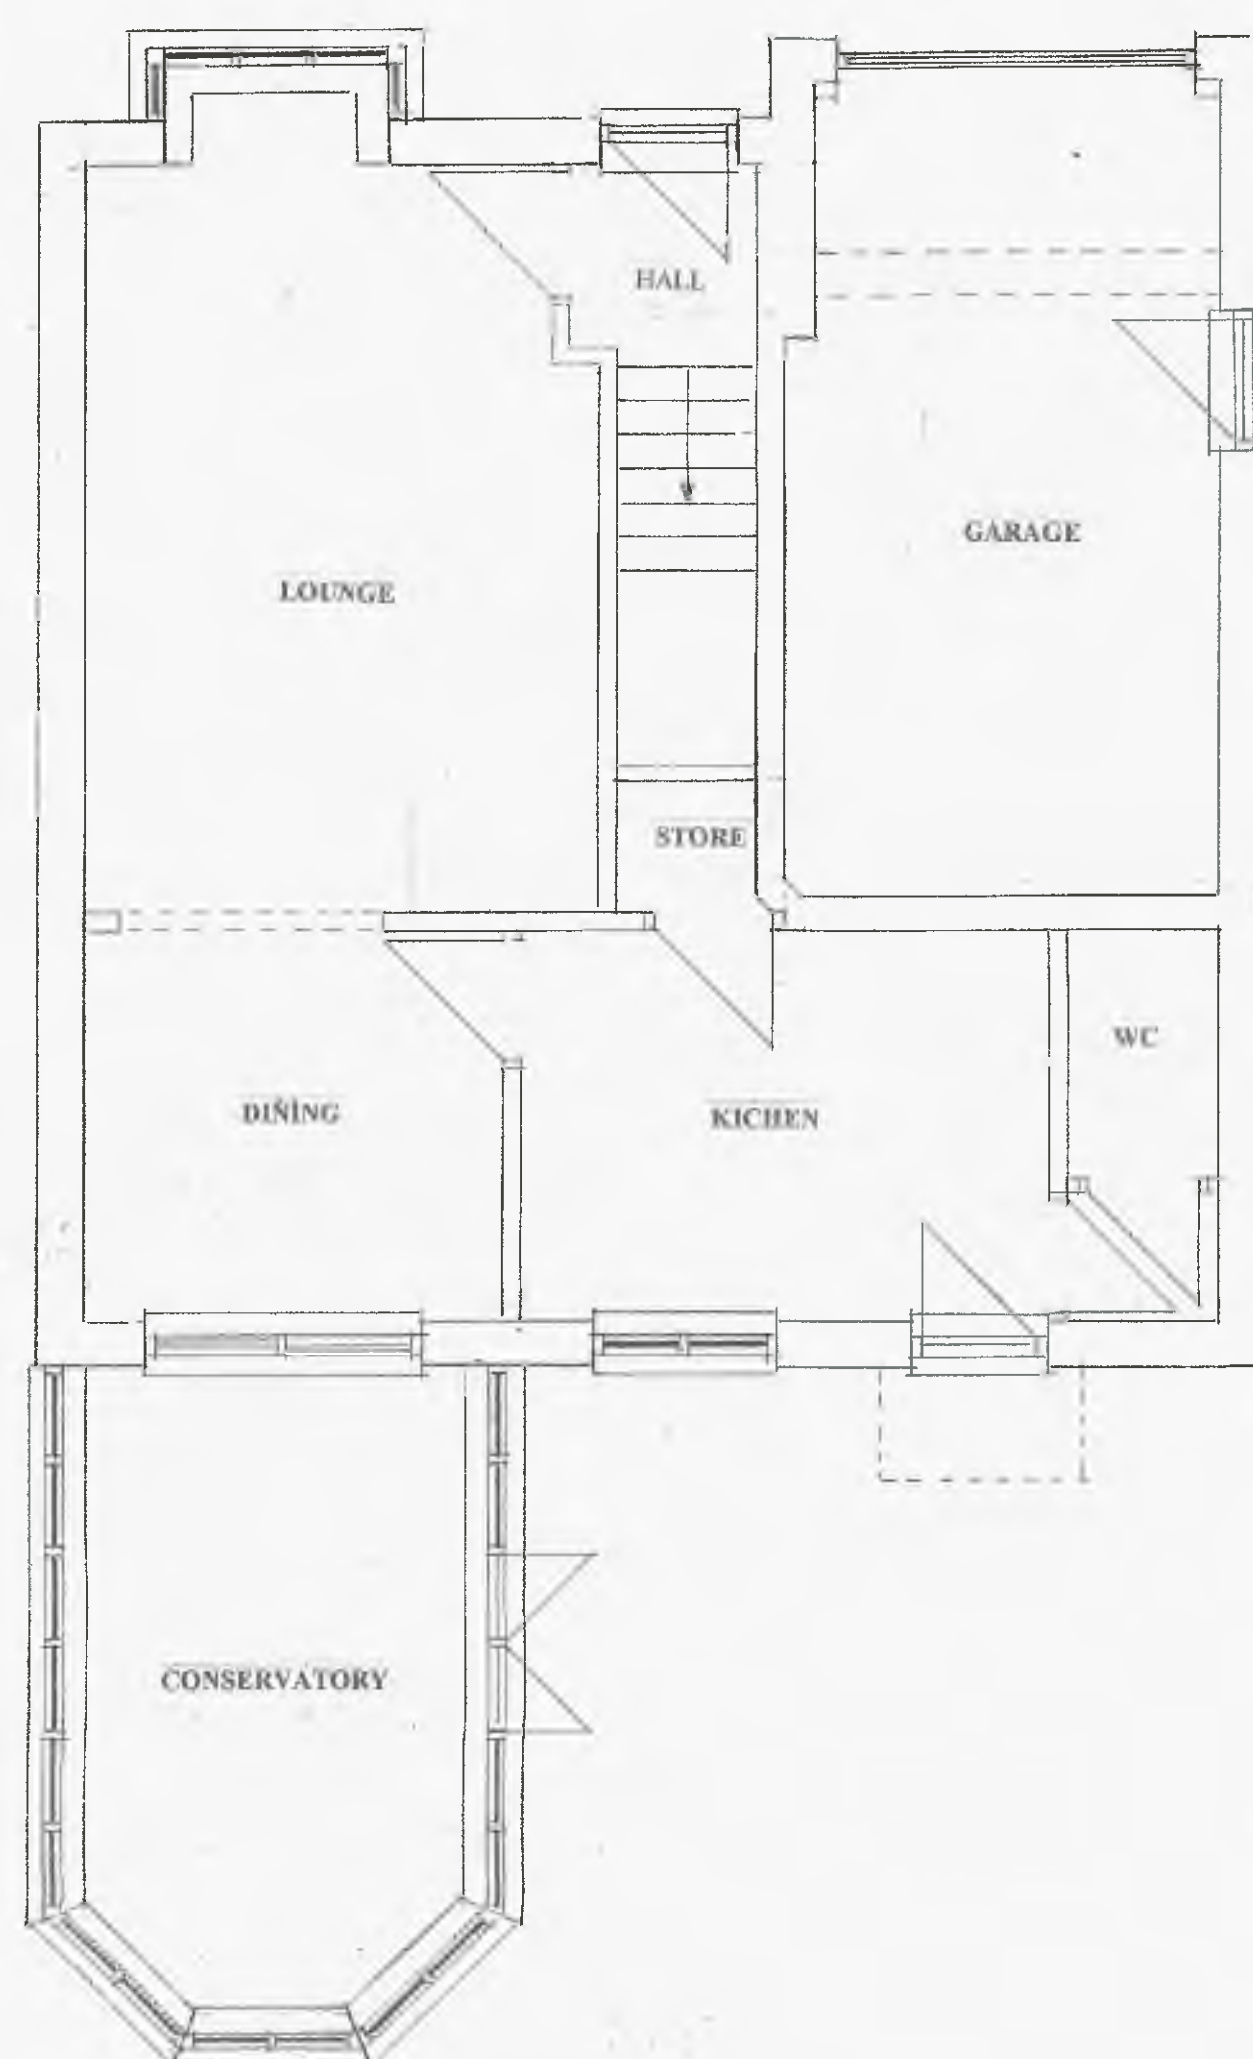


EXISTING GROUND FLOOR
LAYOUT



EXISTING REAR ELEVATION



EXISTING SIDE ELEVATION A

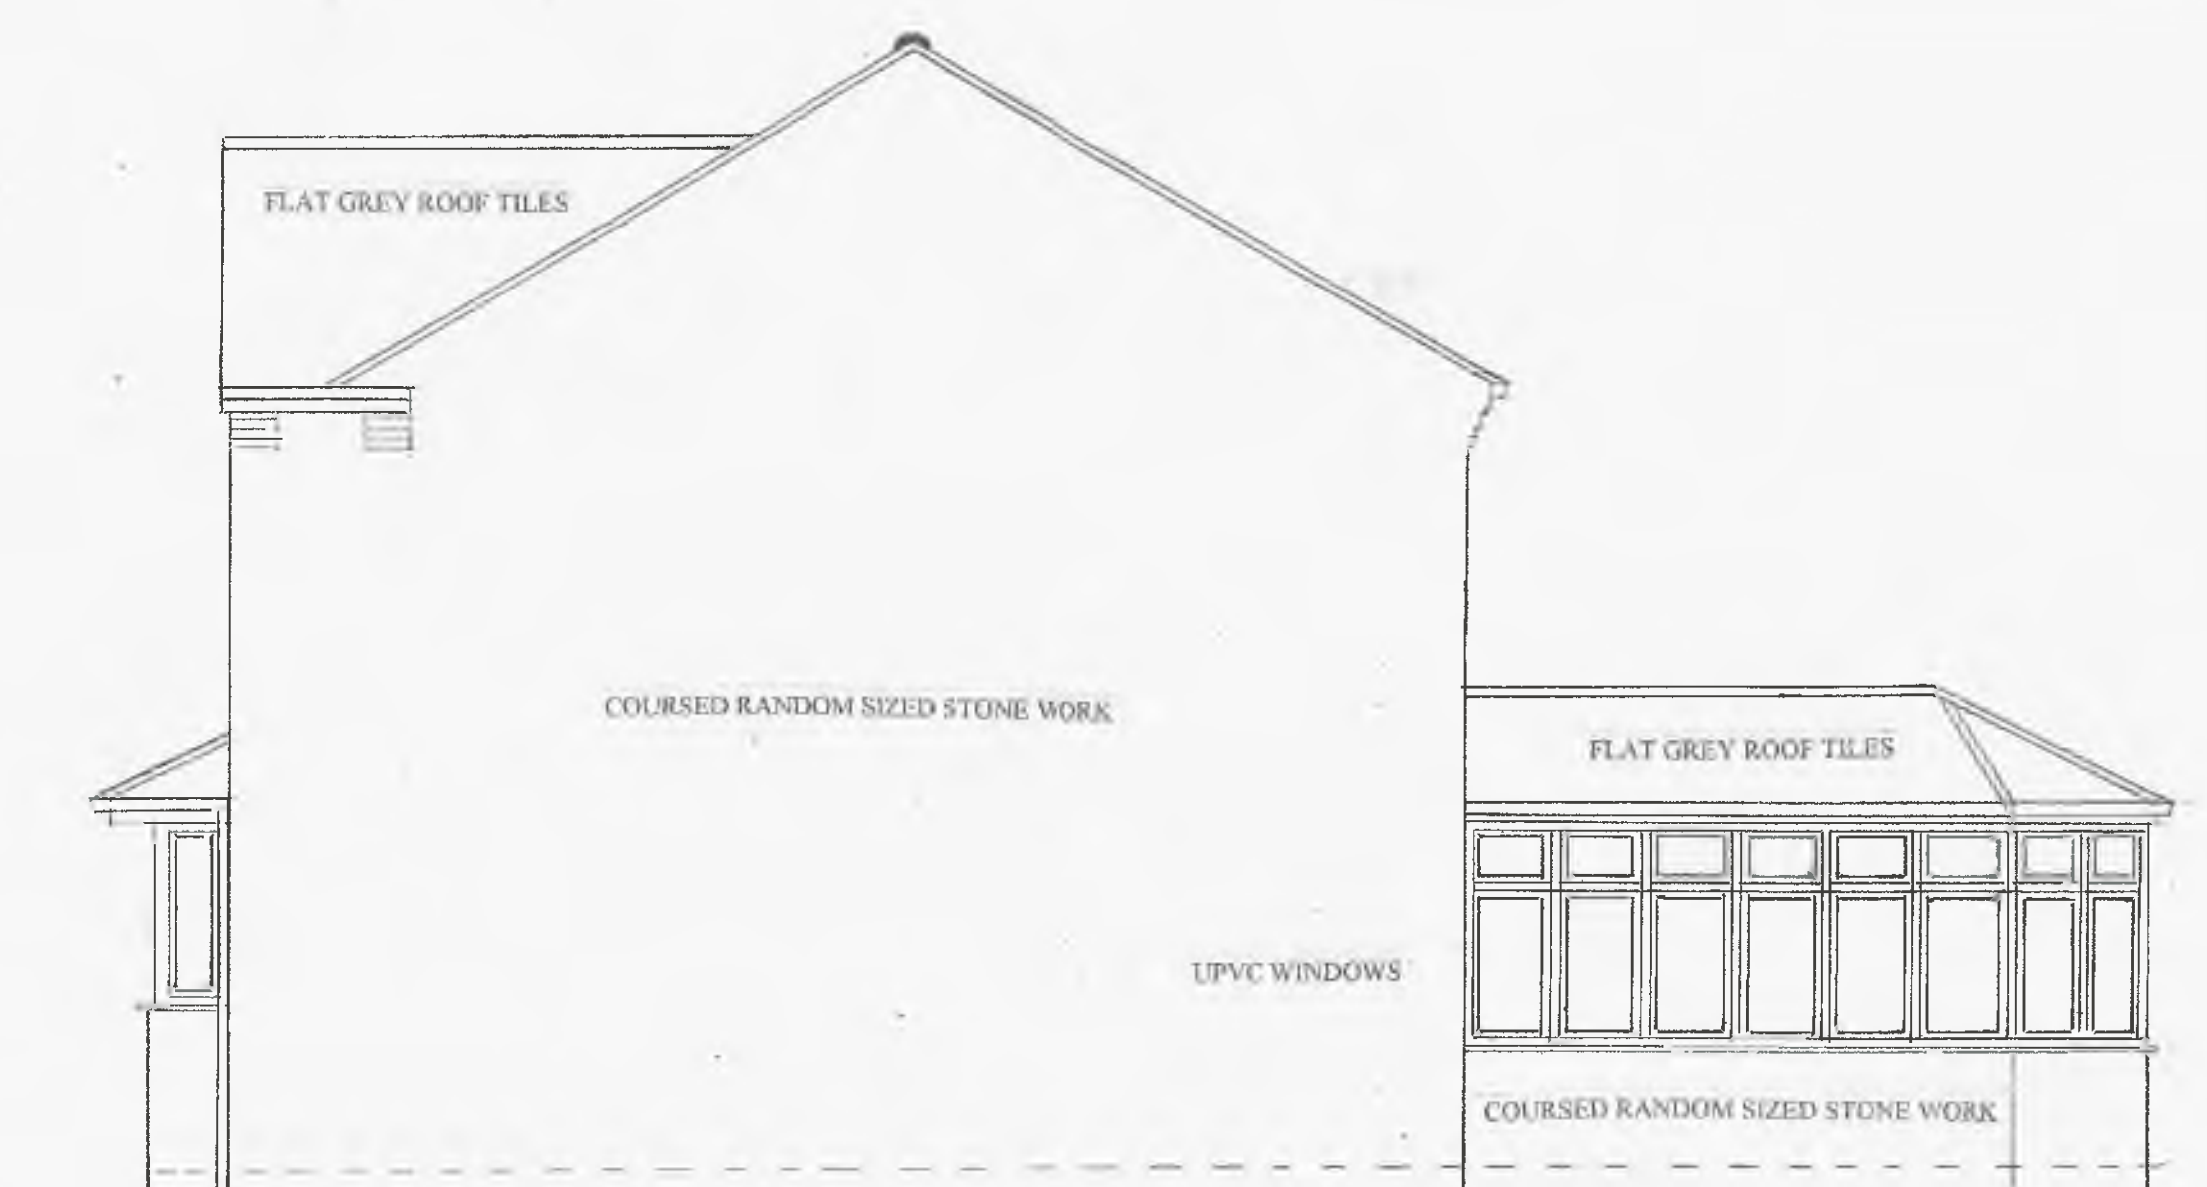

EXISTING SIDE ELEVATION B


SCALE 1:50

SCALE 1:50



EXISTING FRONT ELEVATION

SCALE 1:50

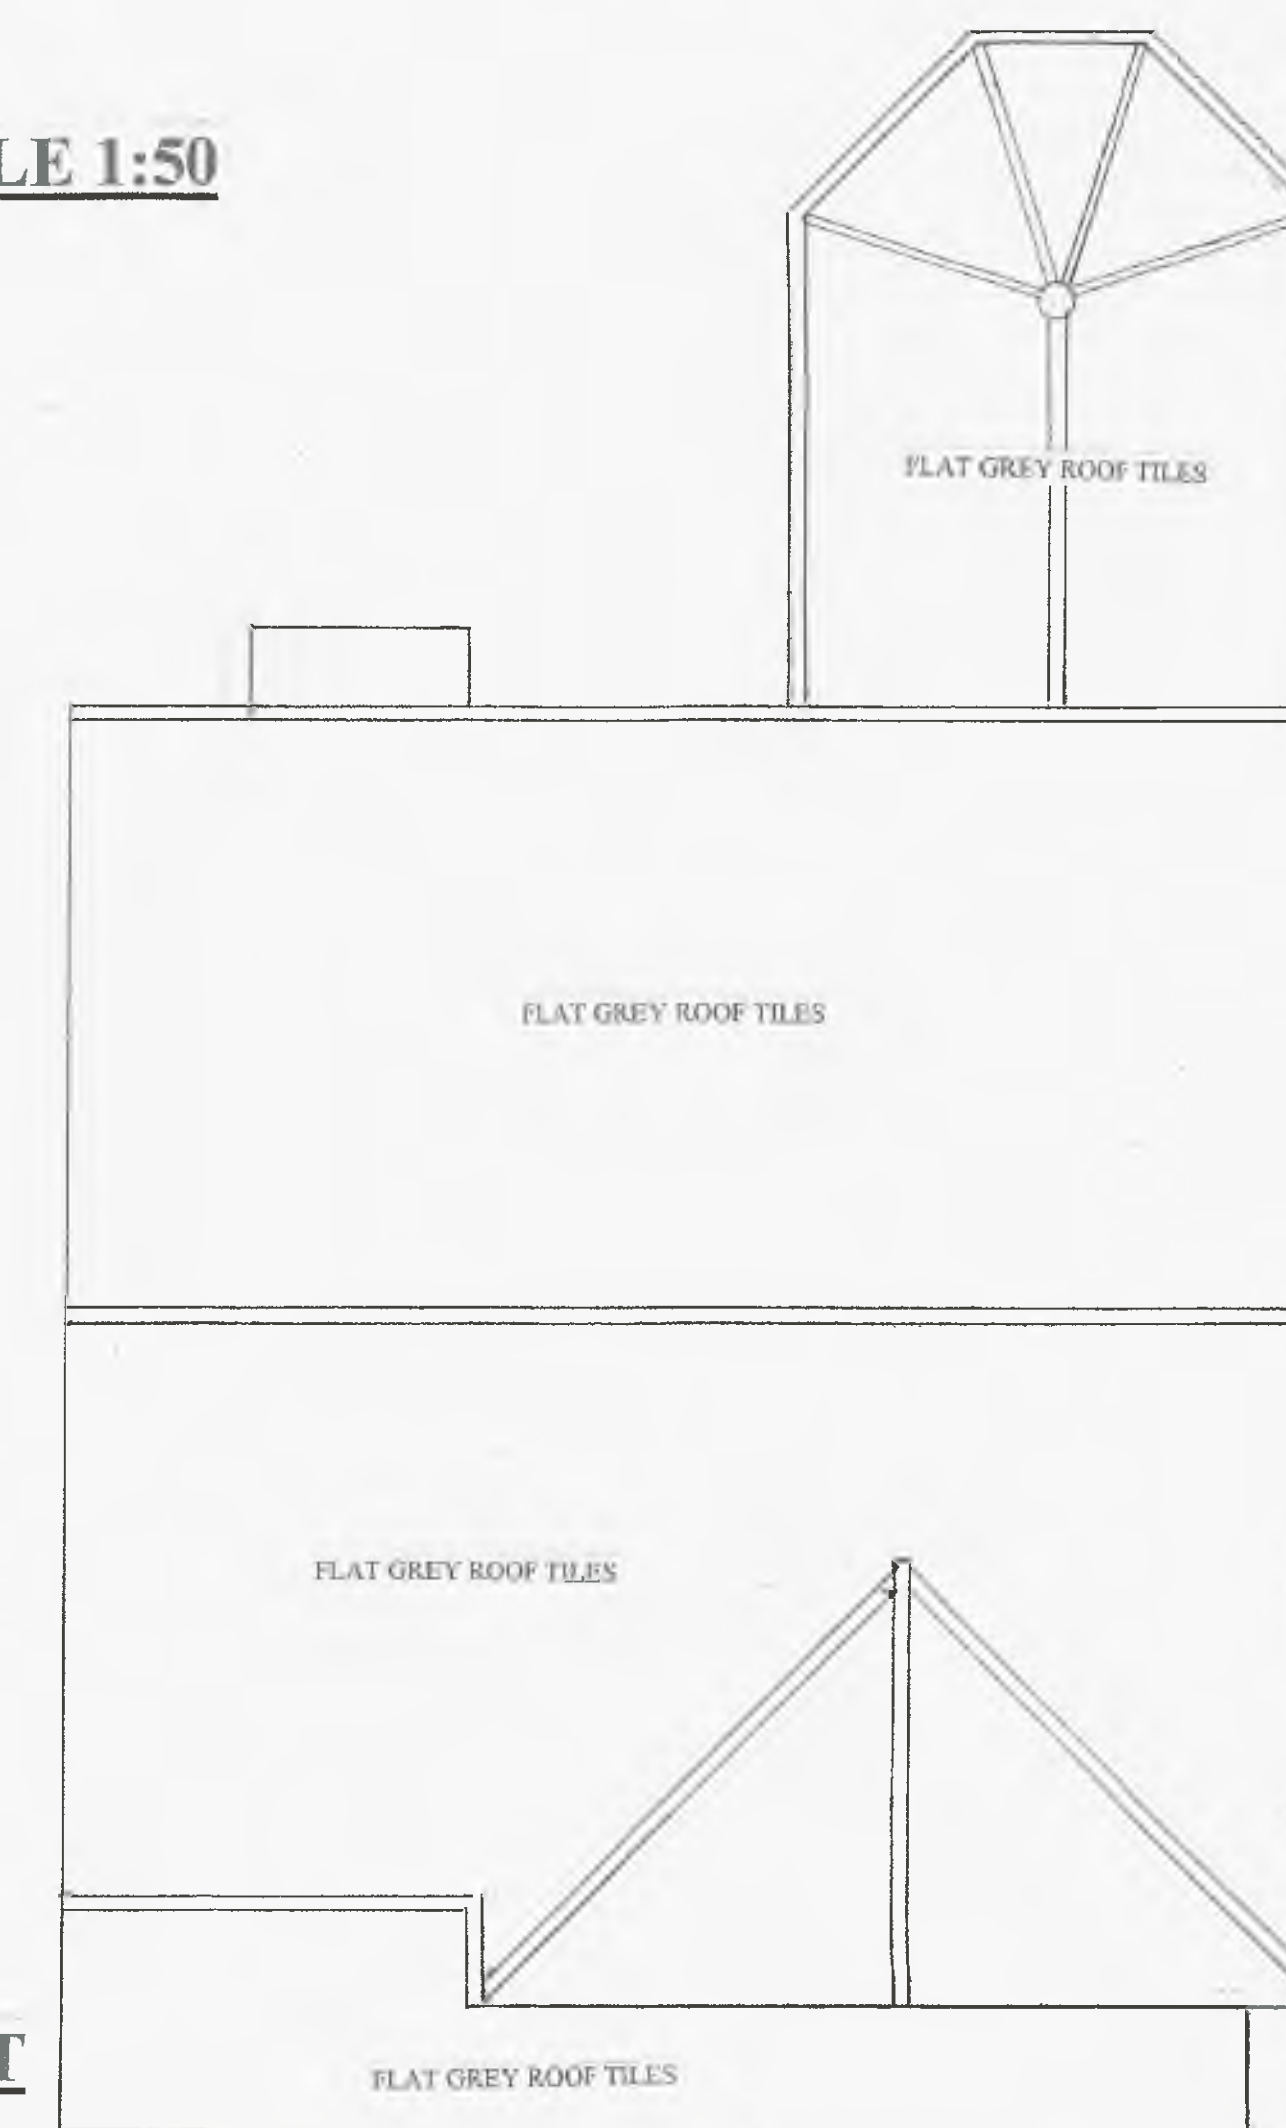

EXISTING ROOF LAYOUT