


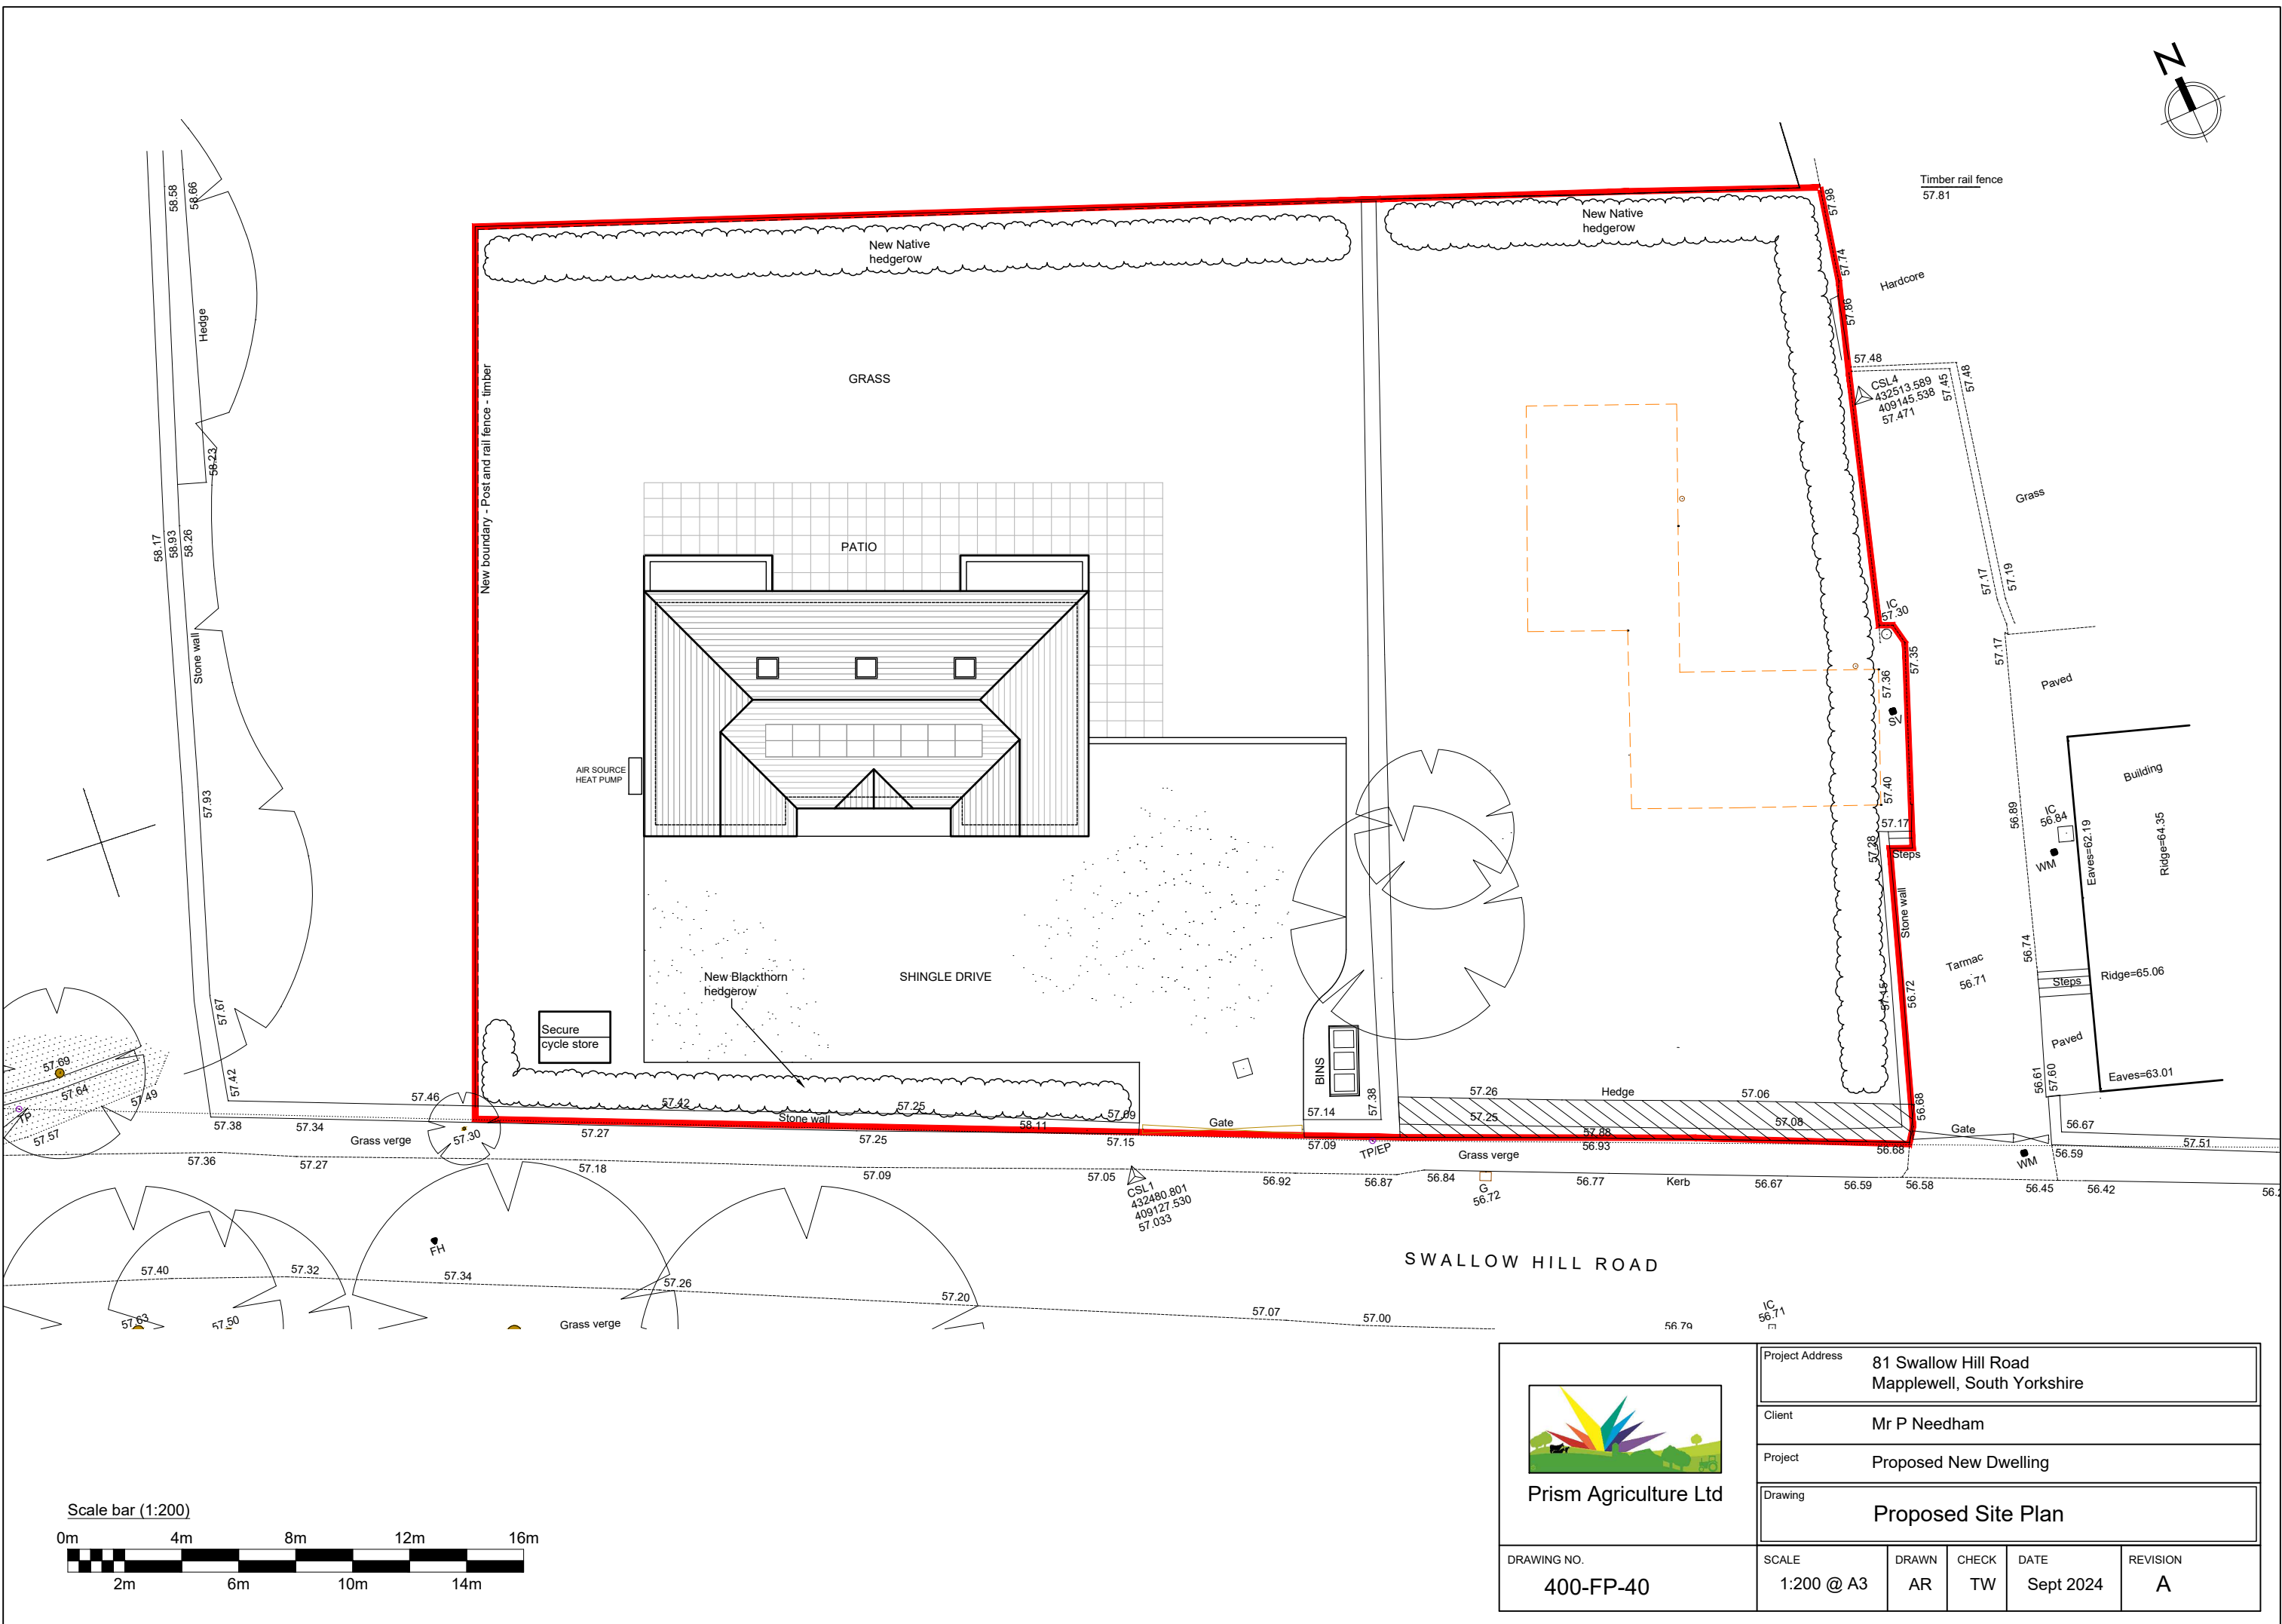

DRAWING NO.

400-FP-40

Project Address	81 Swallow Hill Road Mapplewell, South Yorkshire
-----------------	---

Client	Mr P Needham
--------	--------------

Project	Proposed New Dwelling
---------	-----------------------

Drawing

Proposed Site Plan

SCALE
1:200 @ A3

DRAWN AR
--

CHECK	
TW	

DATE	Sept 2024
------	-----------

REVISION	
A	