


PROPOSED SECOND FLOOR PLAN
SCALE 1:50




FRONT ELEVATION
SCALE 1:100

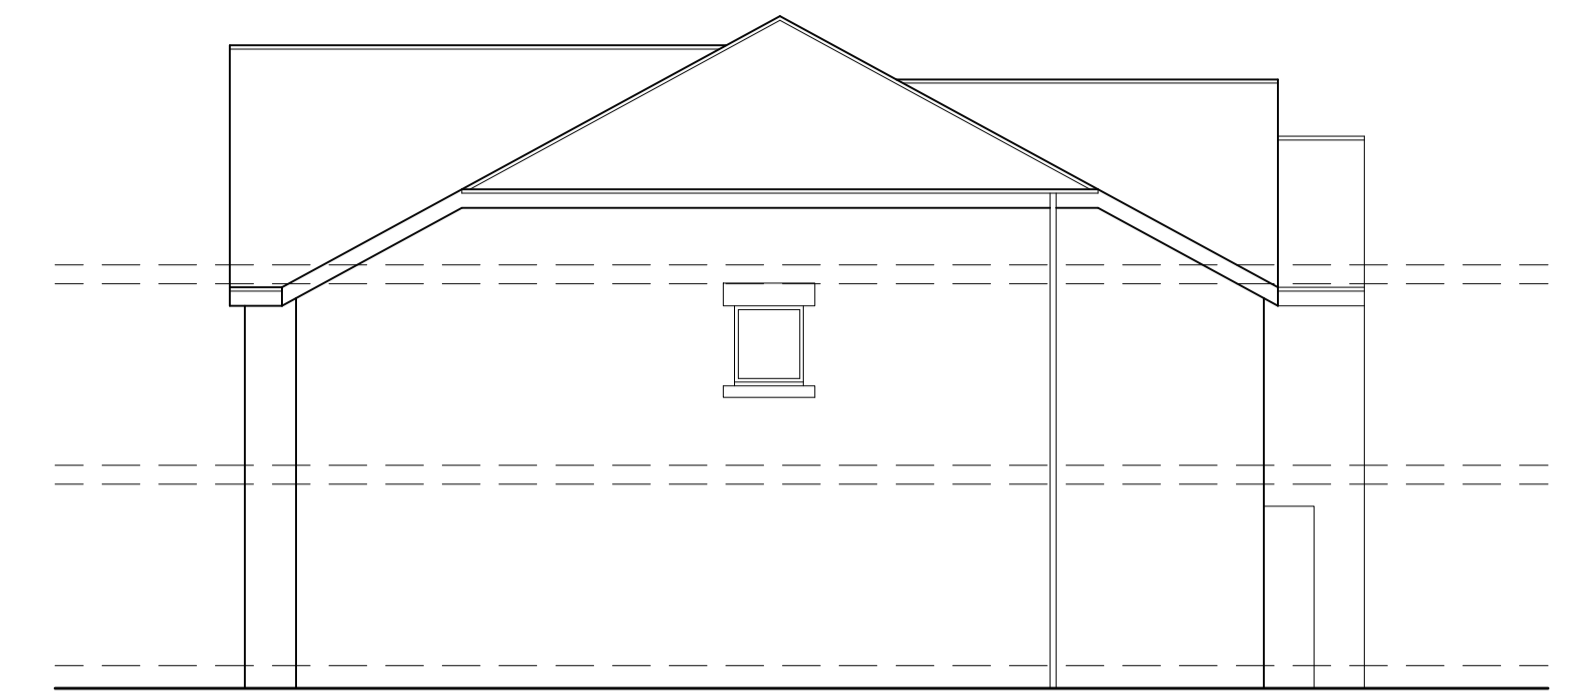

SIDE ELEVATION
SCALE 1:100



REAR ELEVATION
SCALE 1:100

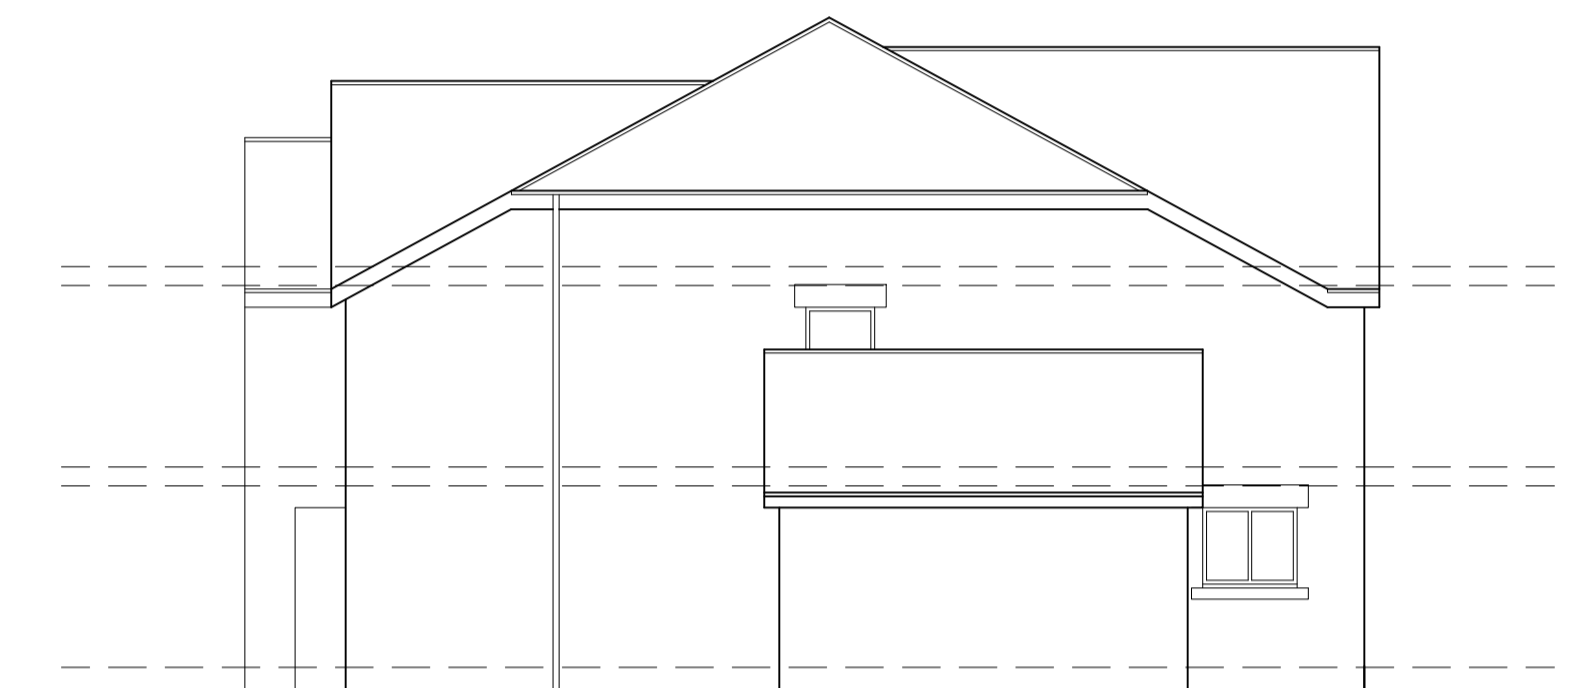

SIDE ELEVATION
SCALE 1:100



SITE PLAN
SCALE 1:500



LOCATION PLAN
SCALE 1:1250

		OFFICE ONE, 34 VICTORIA ROAD, BARNSELY, S70 2BU		Phone: 01226 208482 Email: info@whiteaguspartnership.co.uk Web: www.whiteaguspartnership.co.uk	
ARCHITECTURAL SERVICES					
Project: PROPOSED DWELLING SCHOOL STREET S72 0AE			Client: MR L. MORRISON		
Drawing Title: GROUND & FIRST FLOOR		Date: JUNE 2020		Scale: 1:50 & 1:100 @ A1	
		Ref: 20-027	Dwg. No. 01	Rev. A	
Date	Suffix	Description	Date	Suffix	Description
19/06/2020	A	UTILITY REVISED			